




Útlismyndir

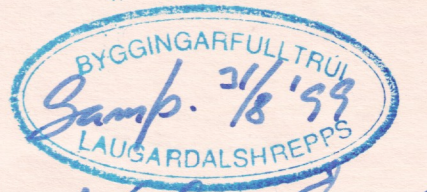

Hilmar Guðlaugsson

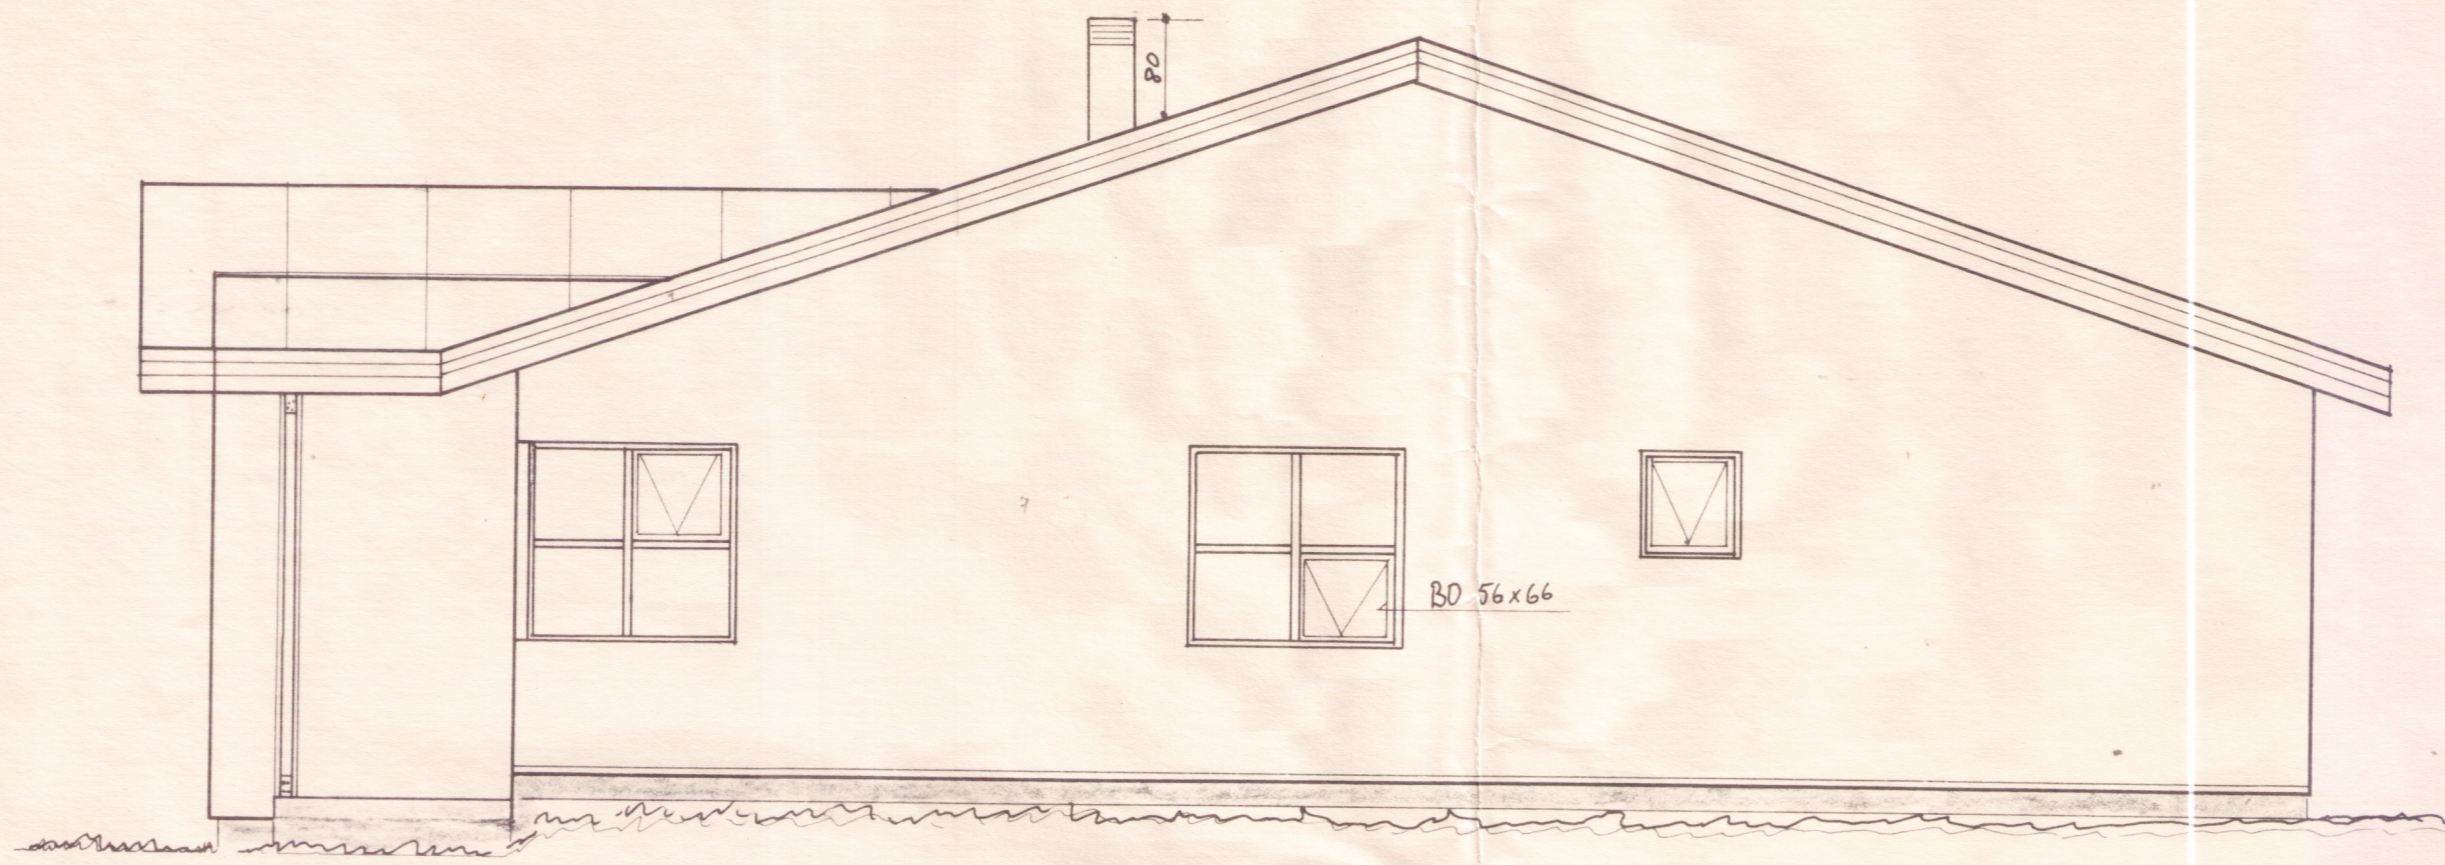

-Suður - 1:50 gátbl.

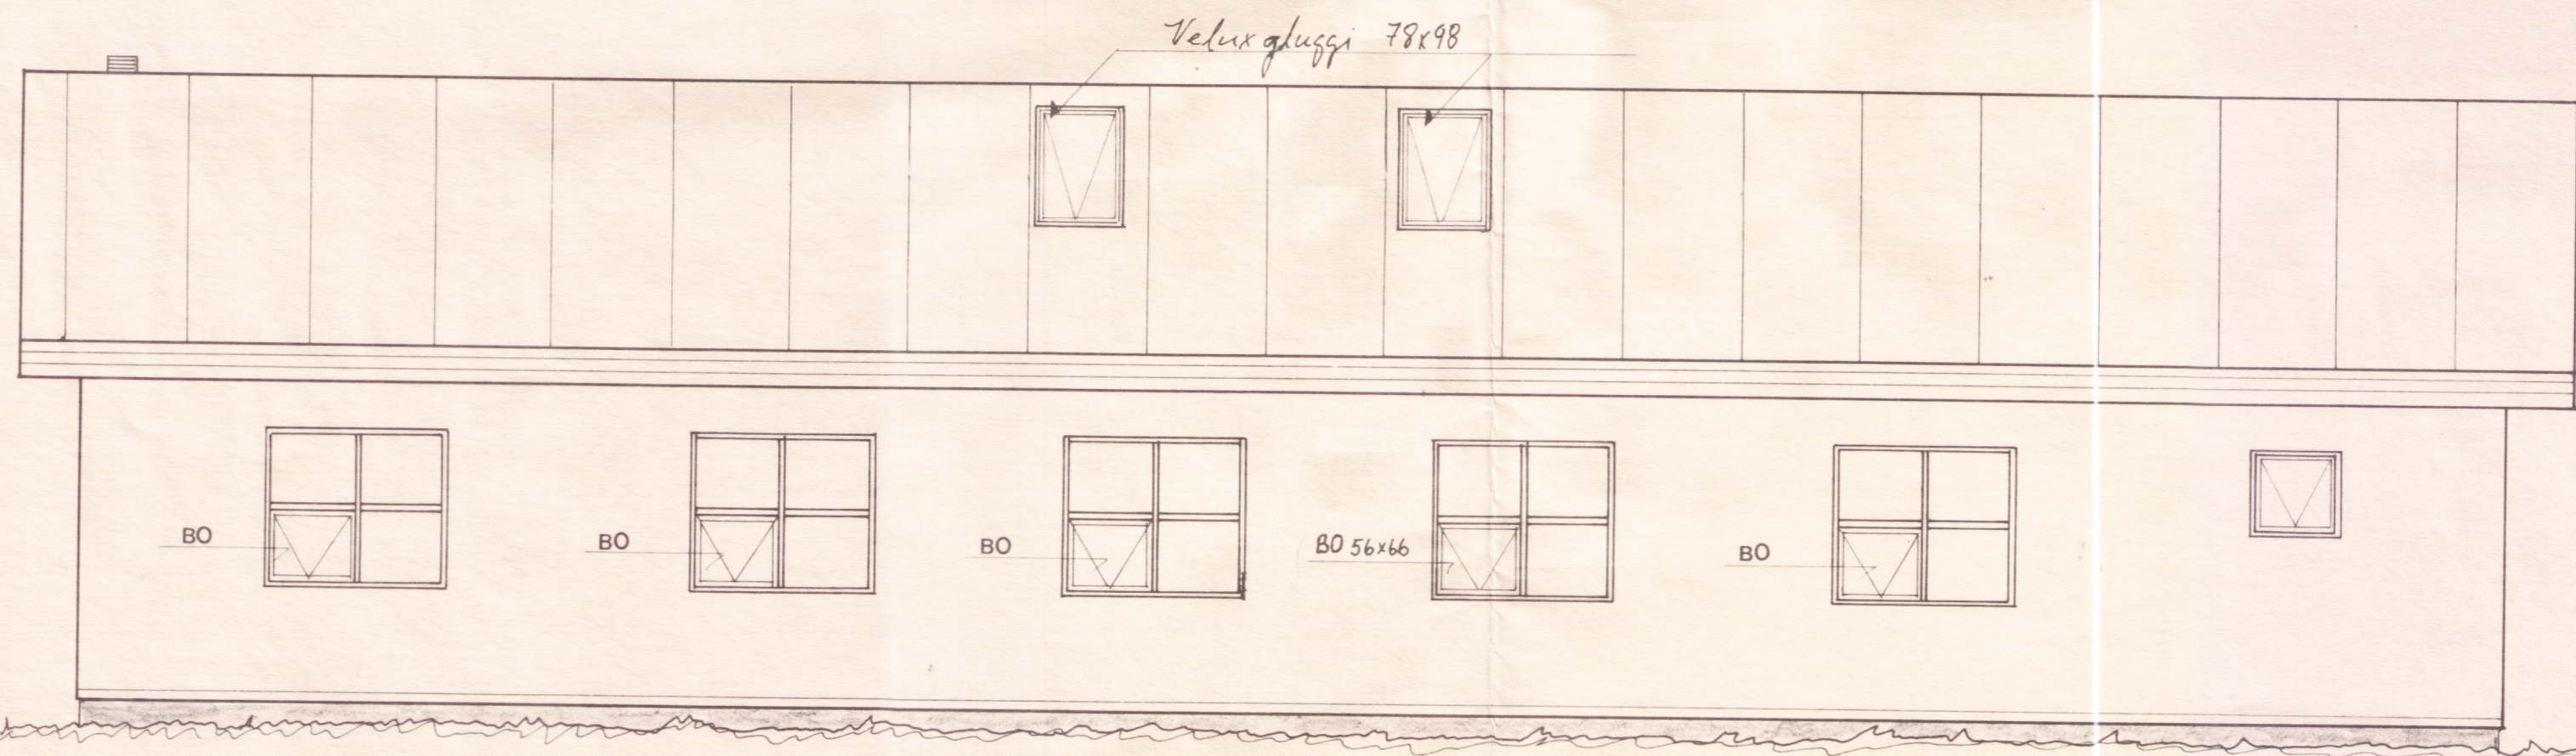

-Austur - 1:50 langhlid.

56x66 => BO: Björgunarop
Allar breytingar óheimiljar án samþykkis

164519 HPG

Namn: Útlismyndir -	Mkv. 1:50	Feili 99
Íbúðarhúsið Jóhann Guðmar Friðgeirsson	Dags. 13.07 '99	
Laugardalshöfum 1 Laugdalbr. Arnessýslu.	Samp. HPG	
Teiknað af:	Teikningar nr. 03	
<i>Hilmar Guðlaugsson</i> Teiknastjóri <i>Edgar Guðmundsson</i> Verki	Verk nr. 0389 Sími: 894442	