

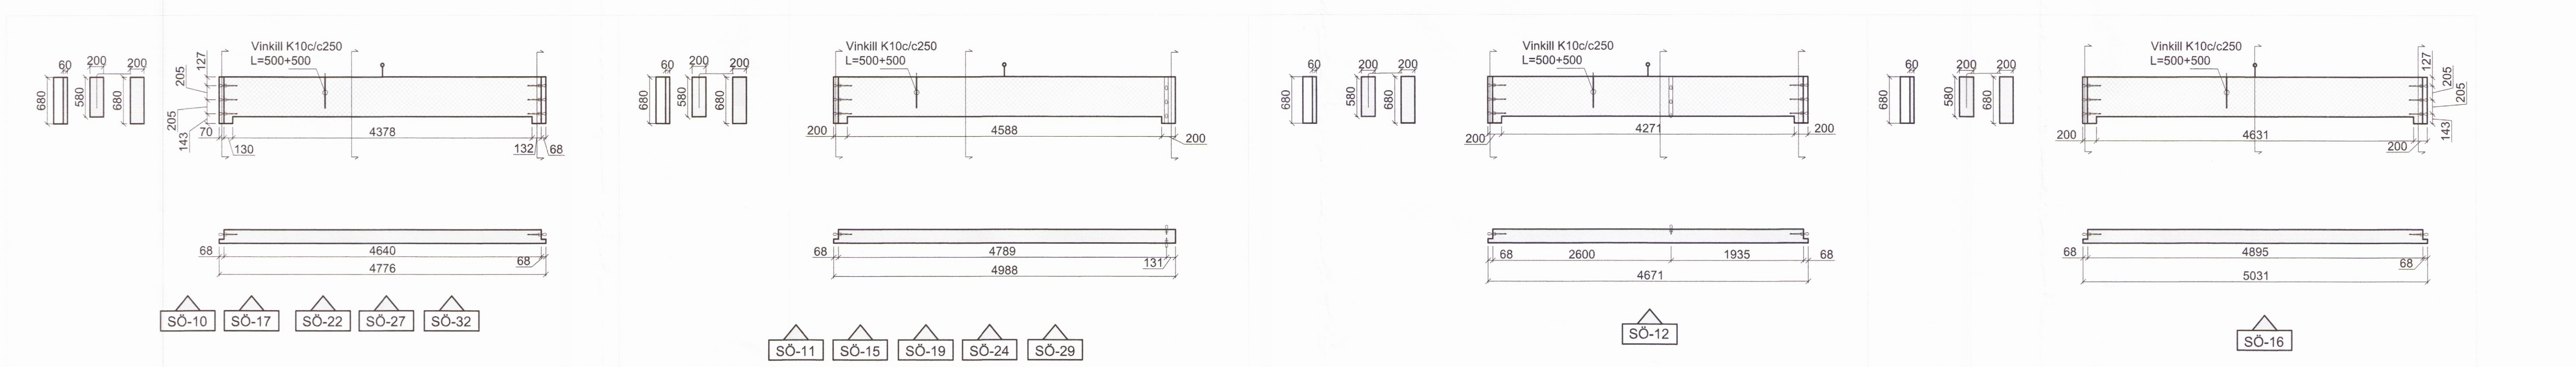
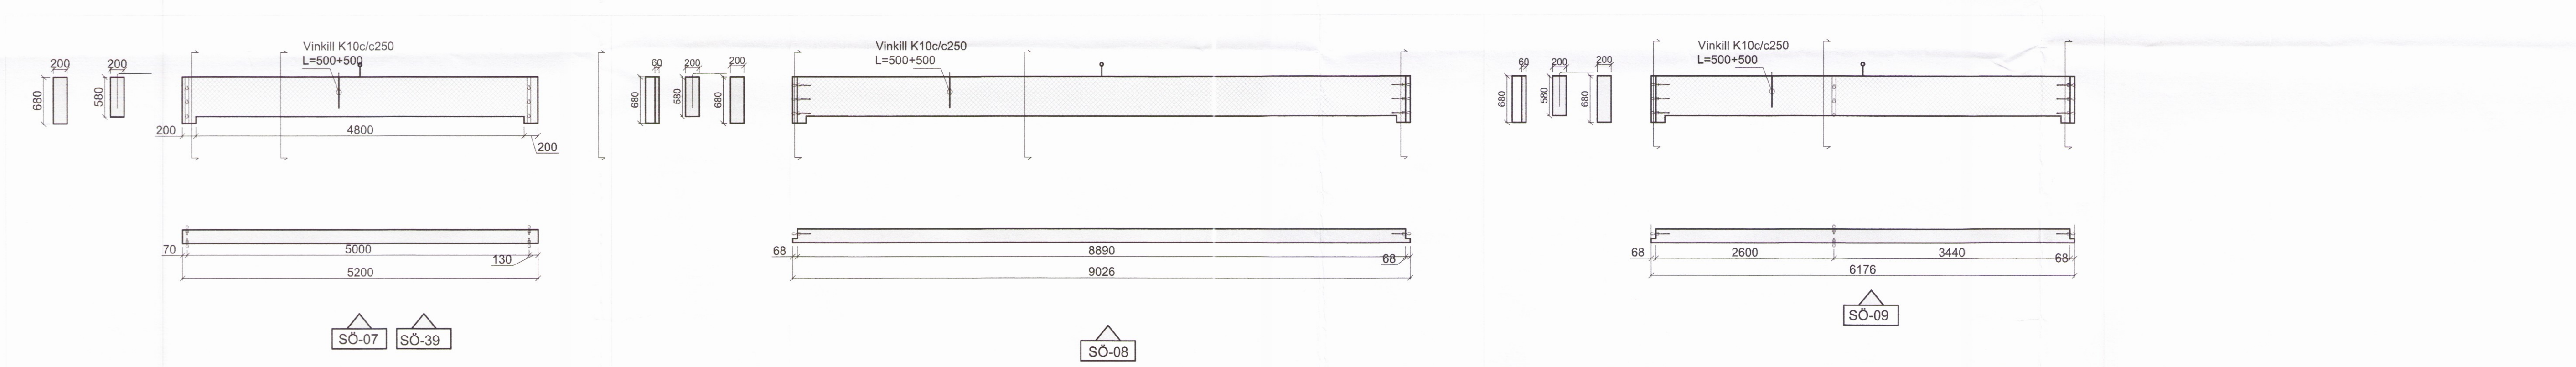



Dags:	Nr.	Breytingar:	Samb.
08.06.2017	A	Staðsteyptum sökklum breytt í forsteyptar einingar.	

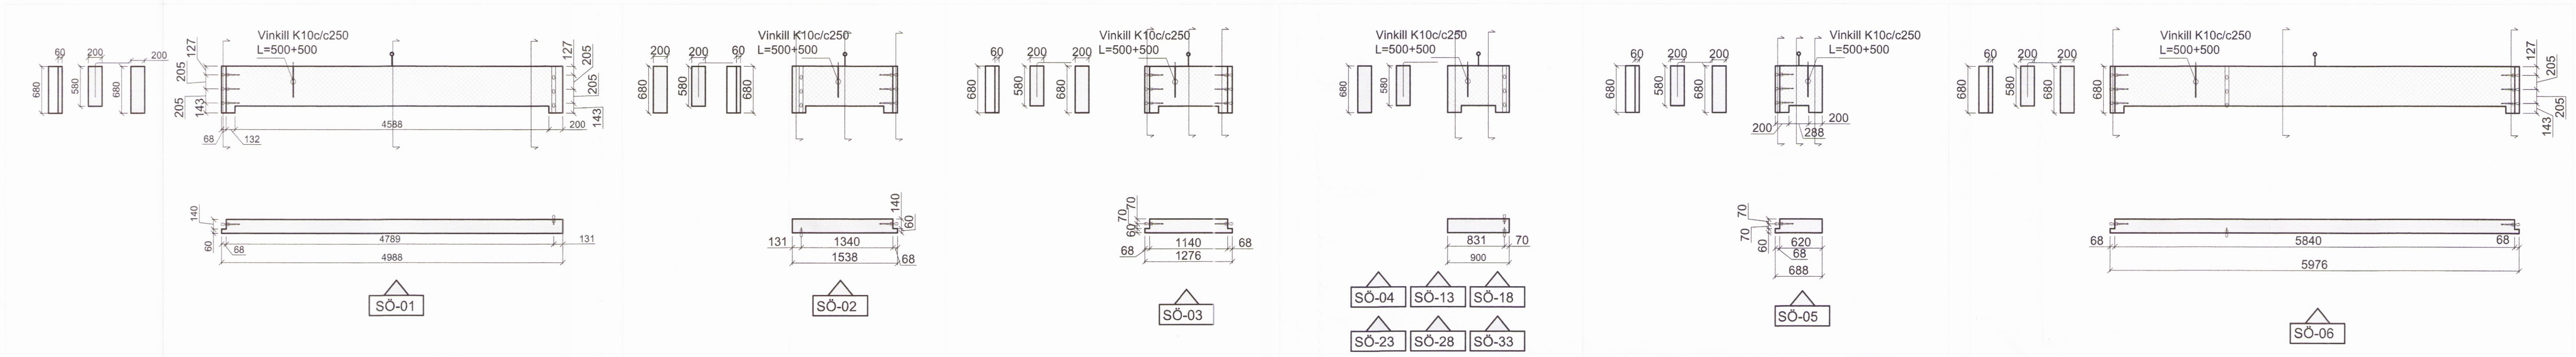

Skýringar sjá teikn. nr. 200

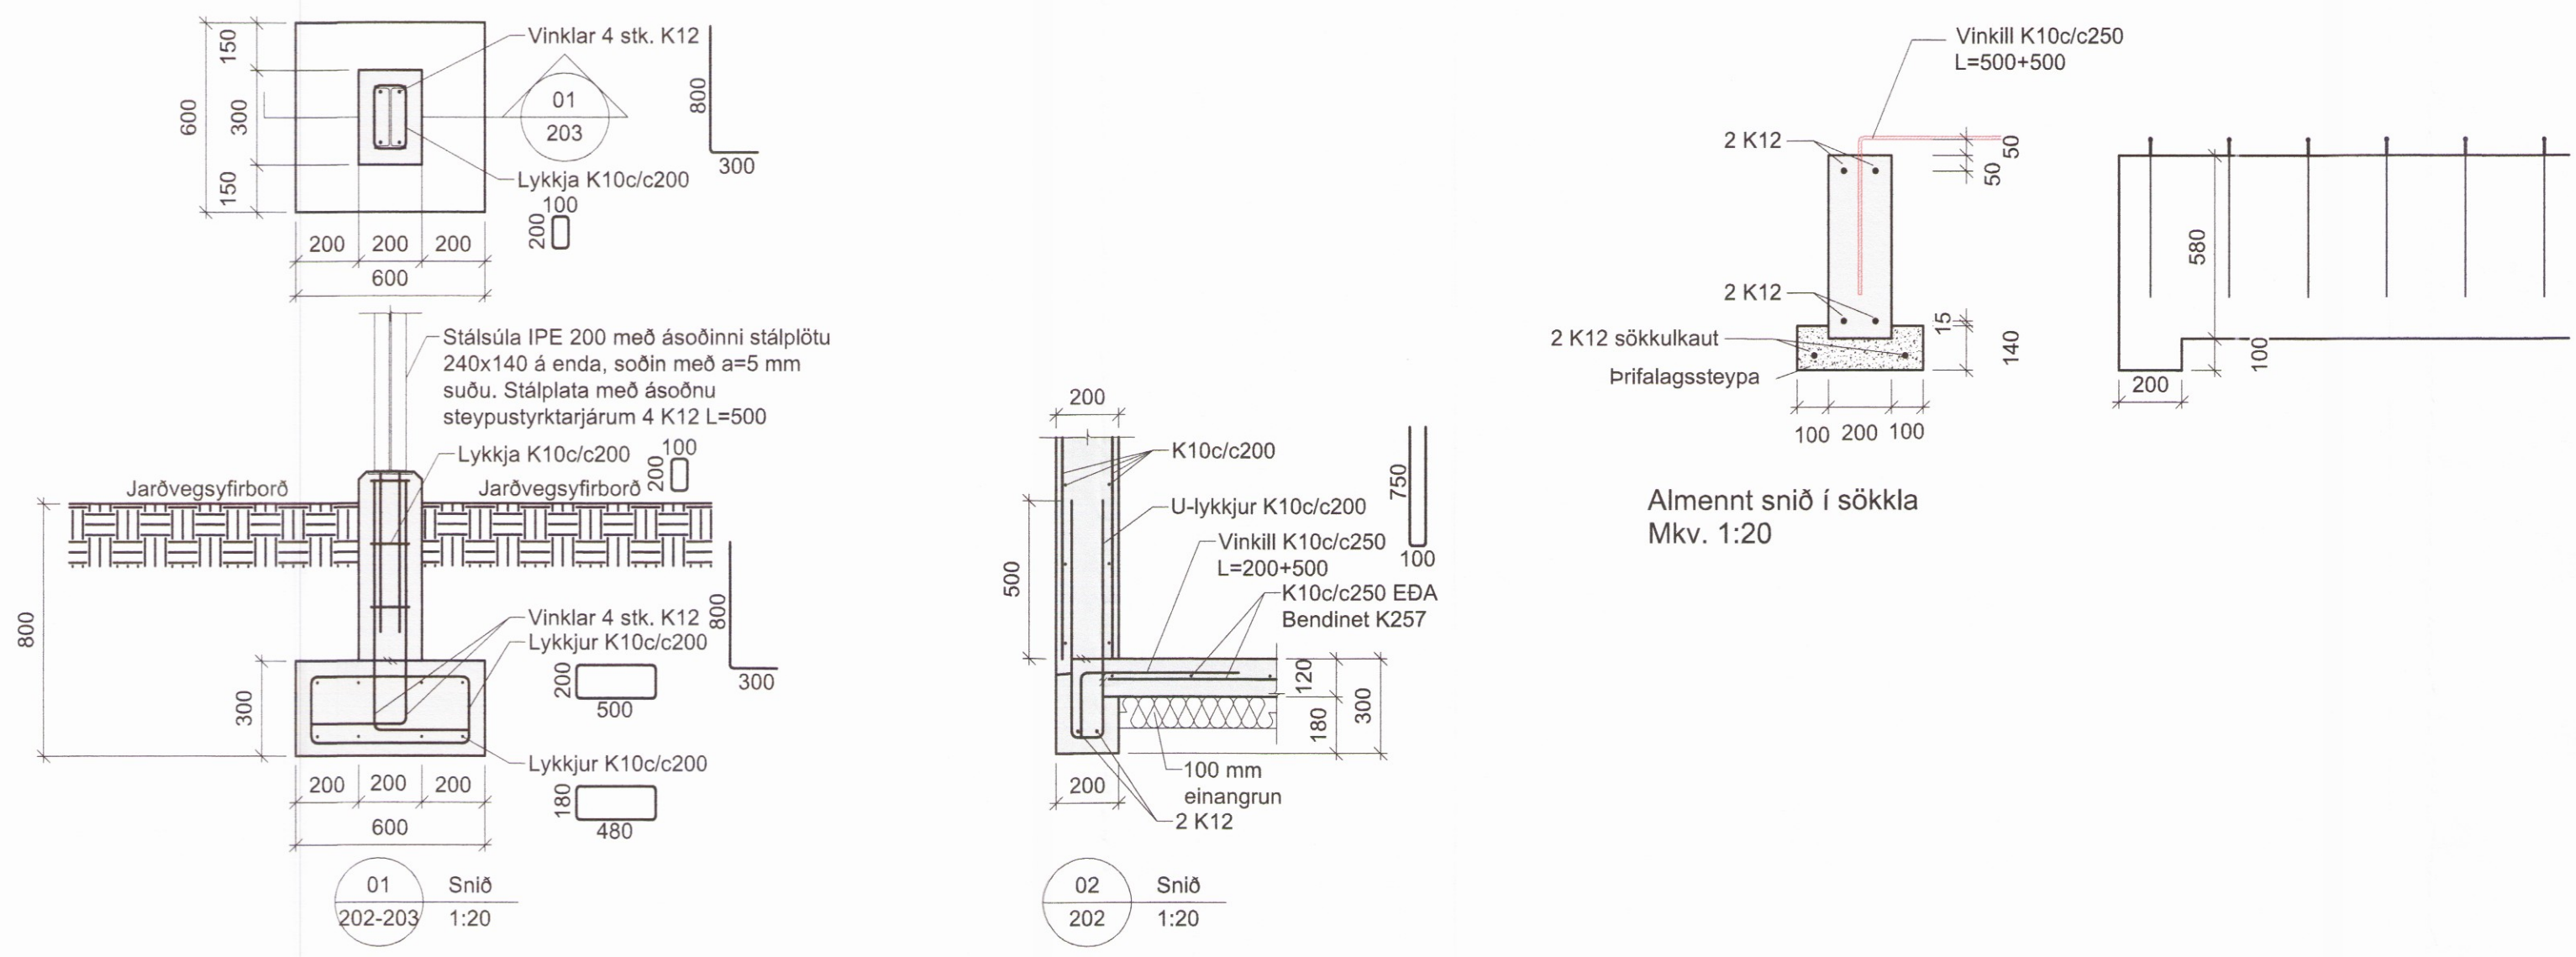

Fellsmúli 26 • 108 Reykjavík • Sími: 517 9050 • Netfang: verkhof@verkhof.is

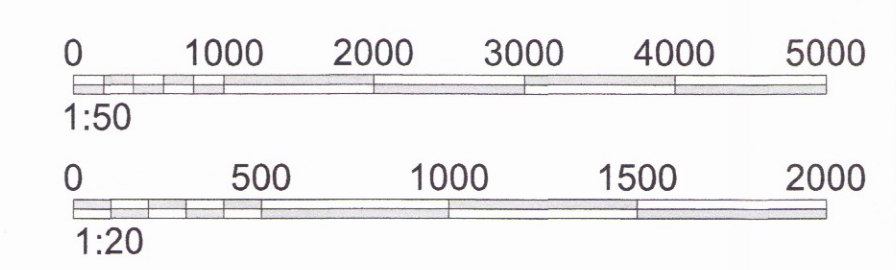

Hélti verks:	Hótel Hnau Flóa	Hönnuðir:	Svavar M. Sturjónsson Björgvín G. Sturjónsson	Dags:	19.04.2017
Hélti teikningar:	Burðarvirki: Undirstöður - Einingar Snið	Samþykt:	<i>[Signature]</i>	Verkefni:	201
Heiti:	BÓS/SMS	Yfirlit:	SMS/BOS	Maill:	16-106
Skýringar:	SMS	Yfirlit:	SMS	Maill:	1:50/20
				Maill:	203a