

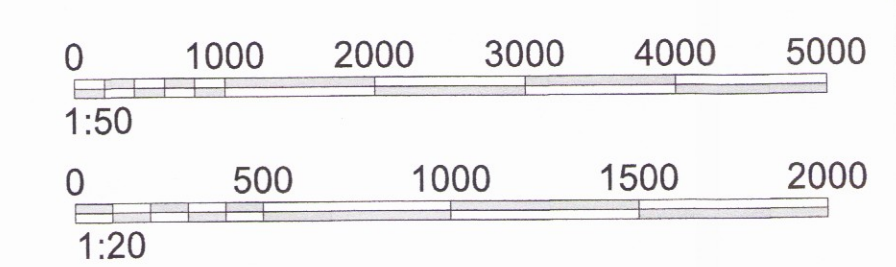
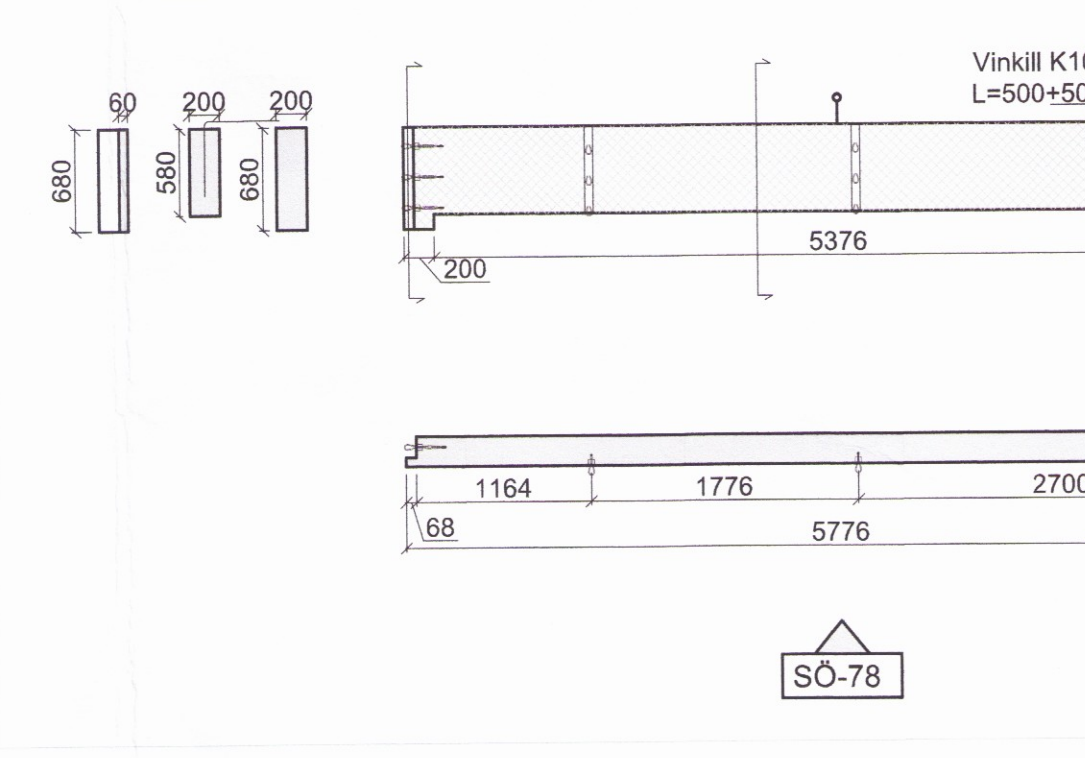
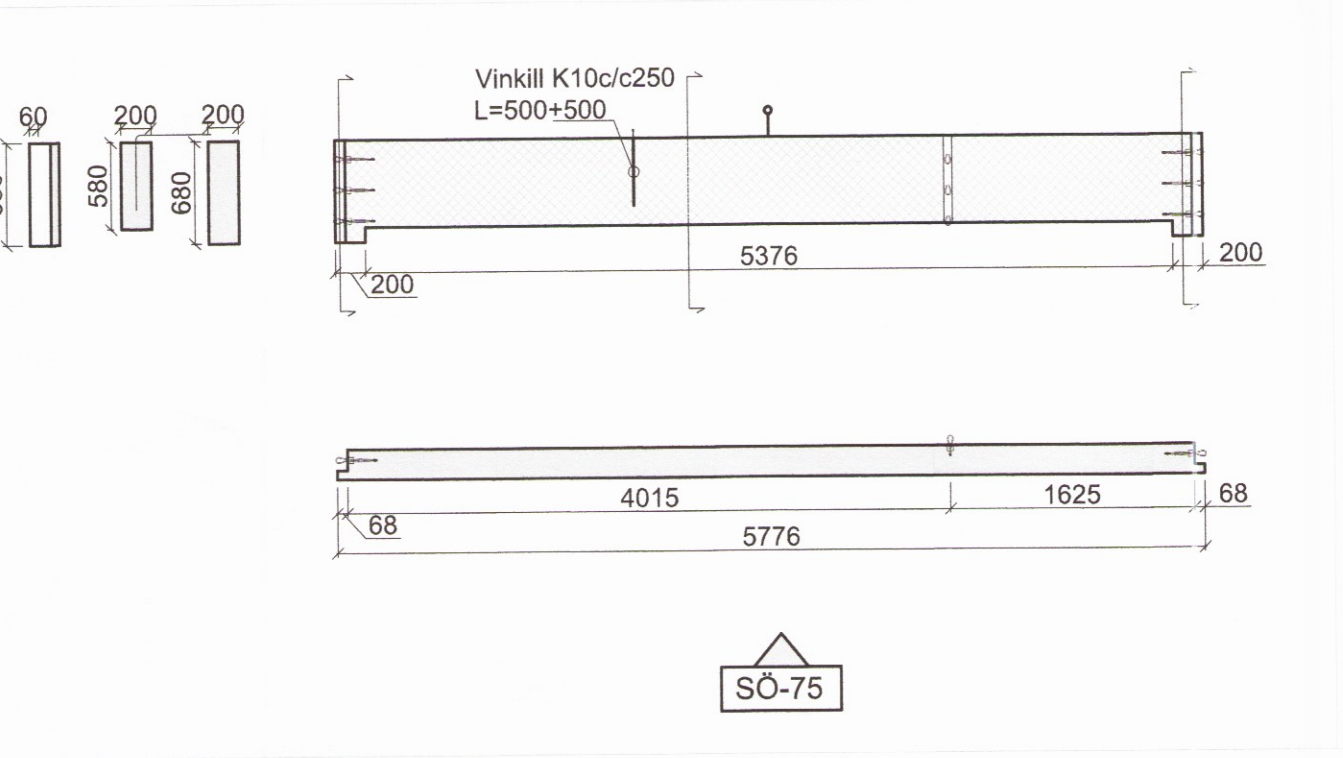
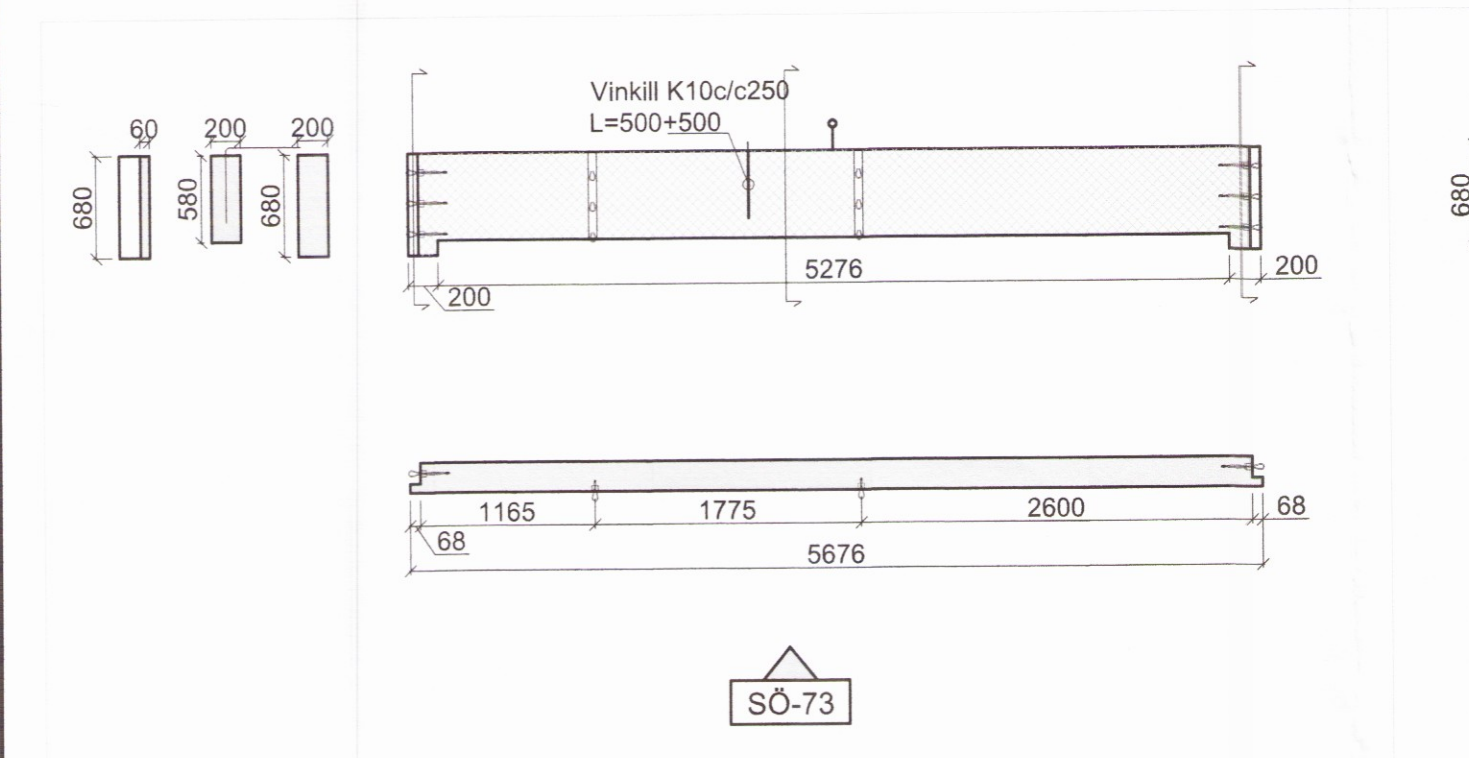
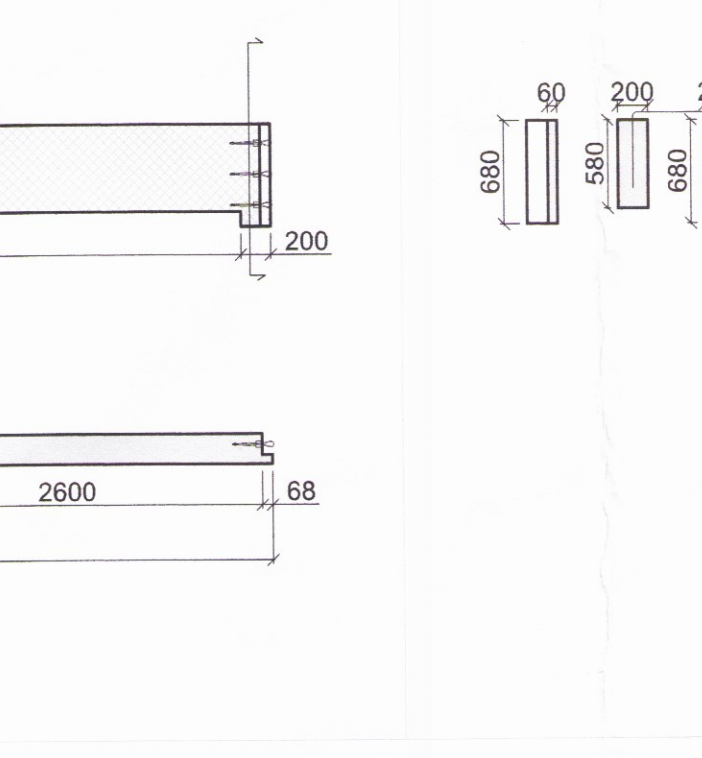
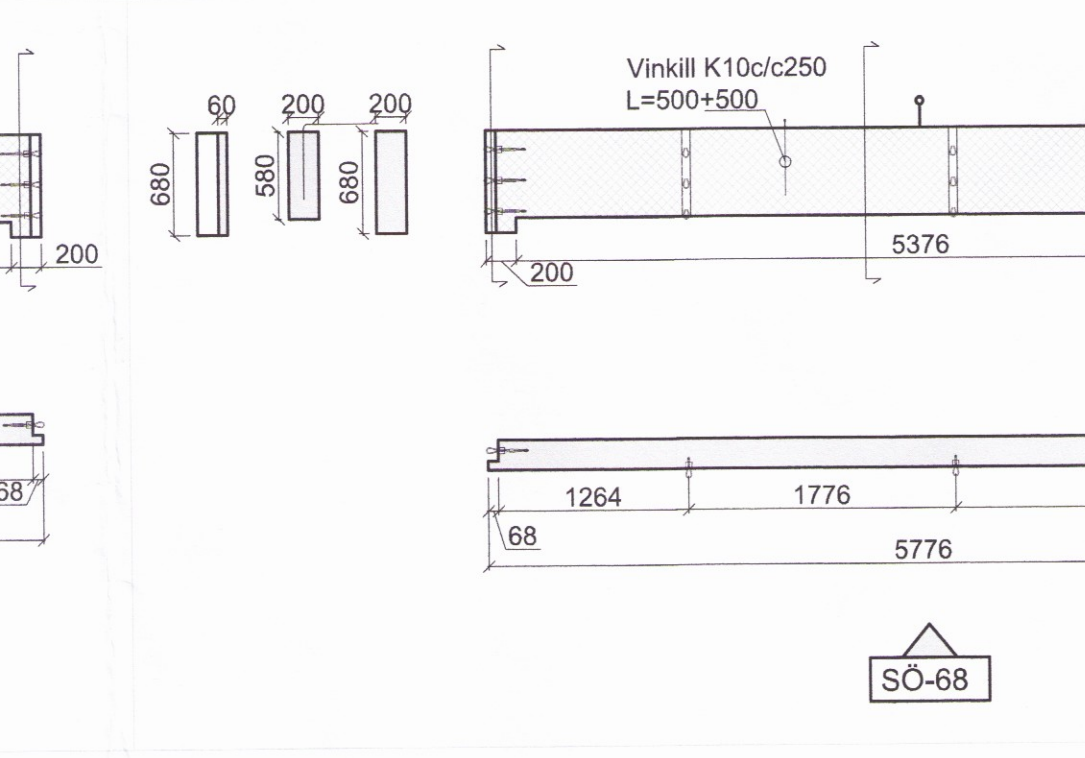
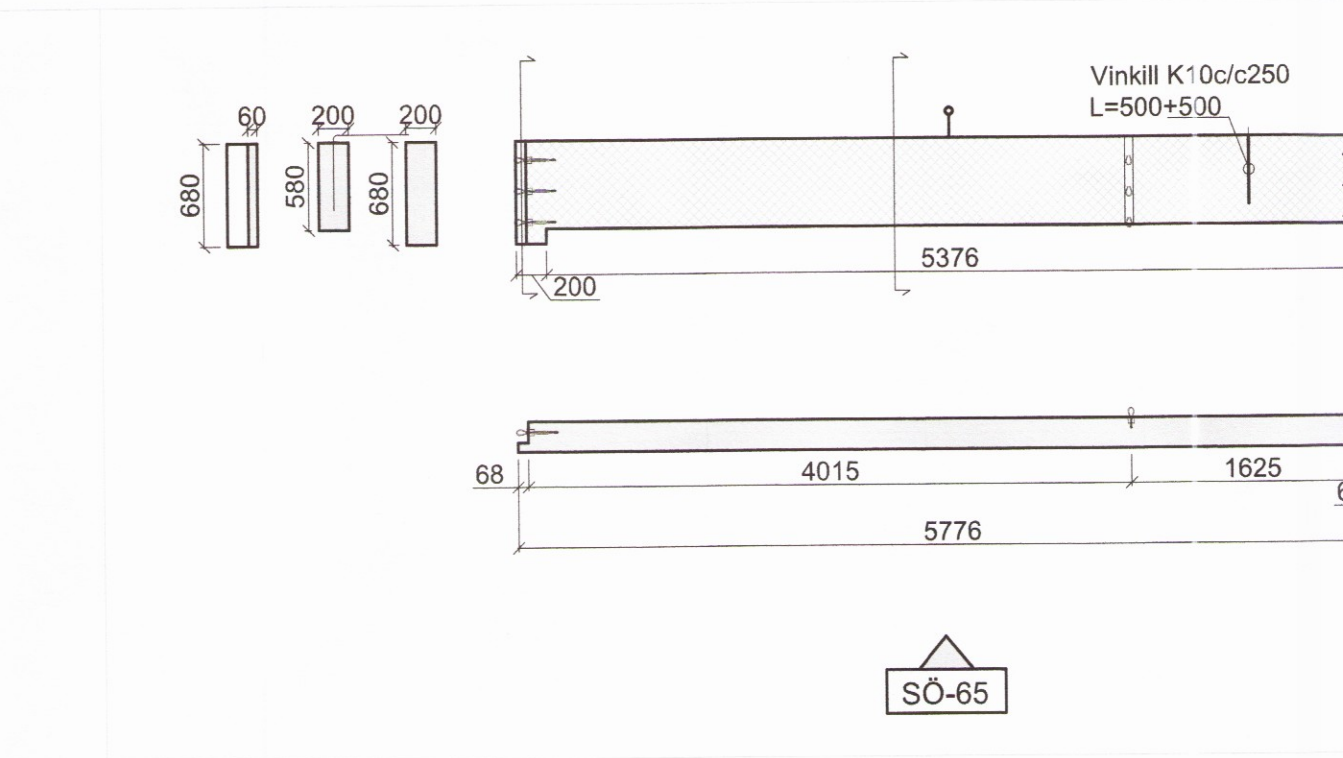
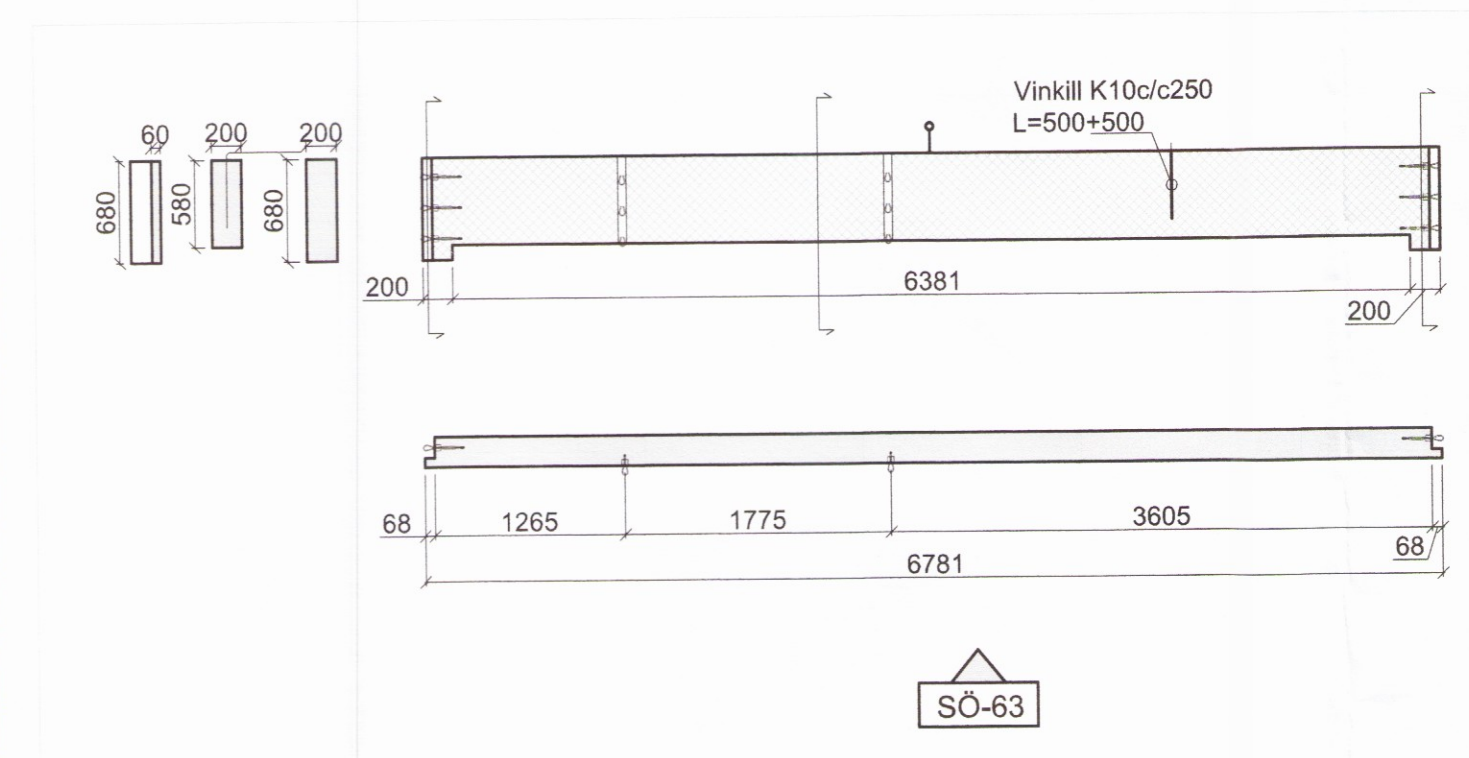
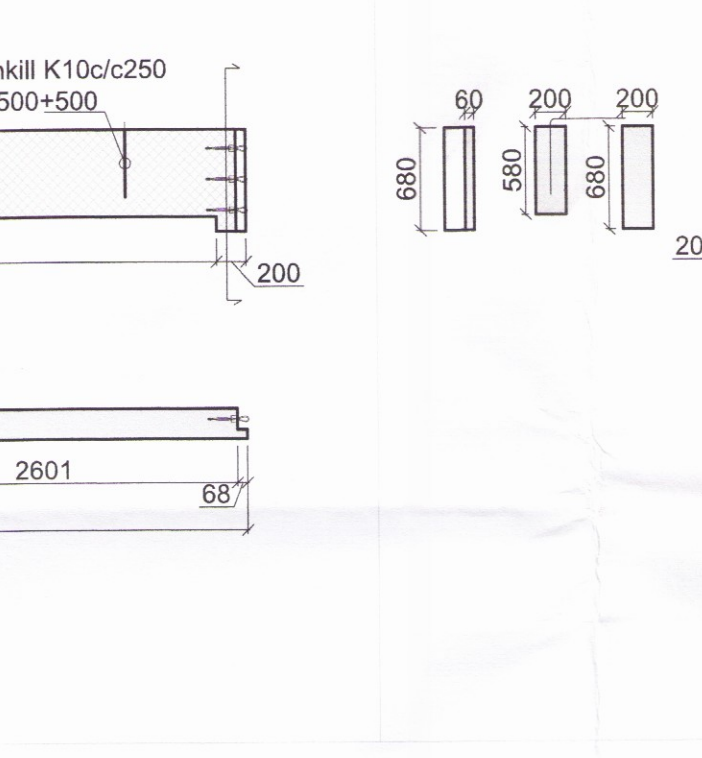
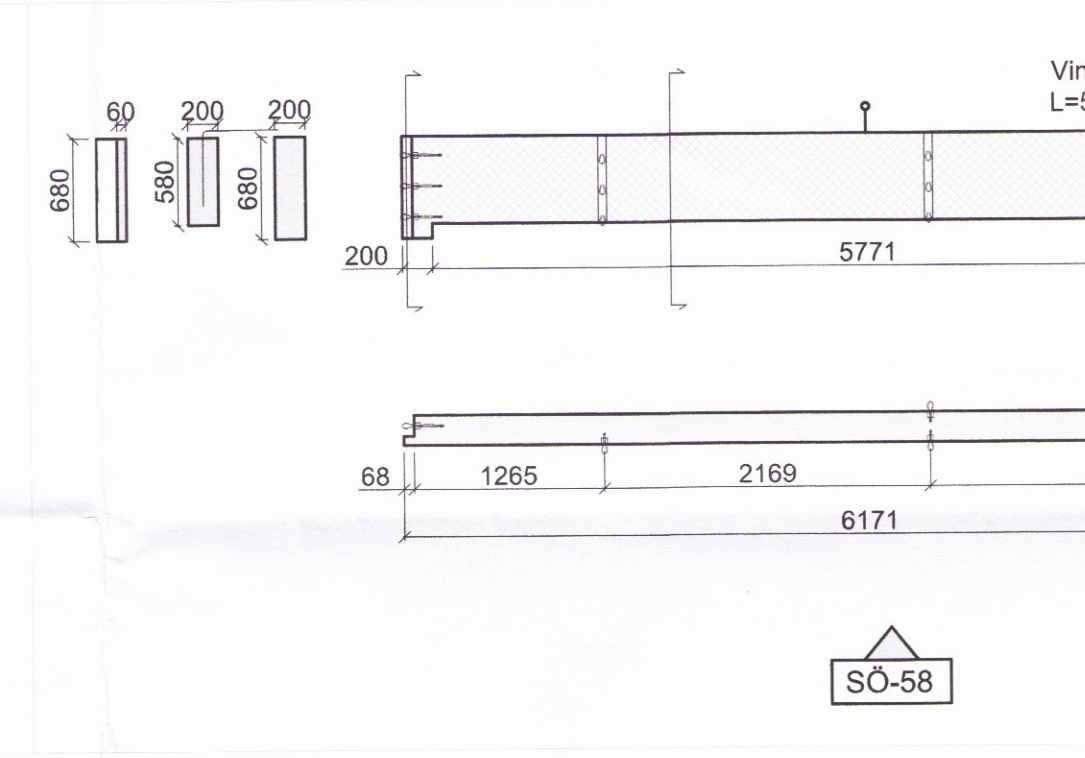
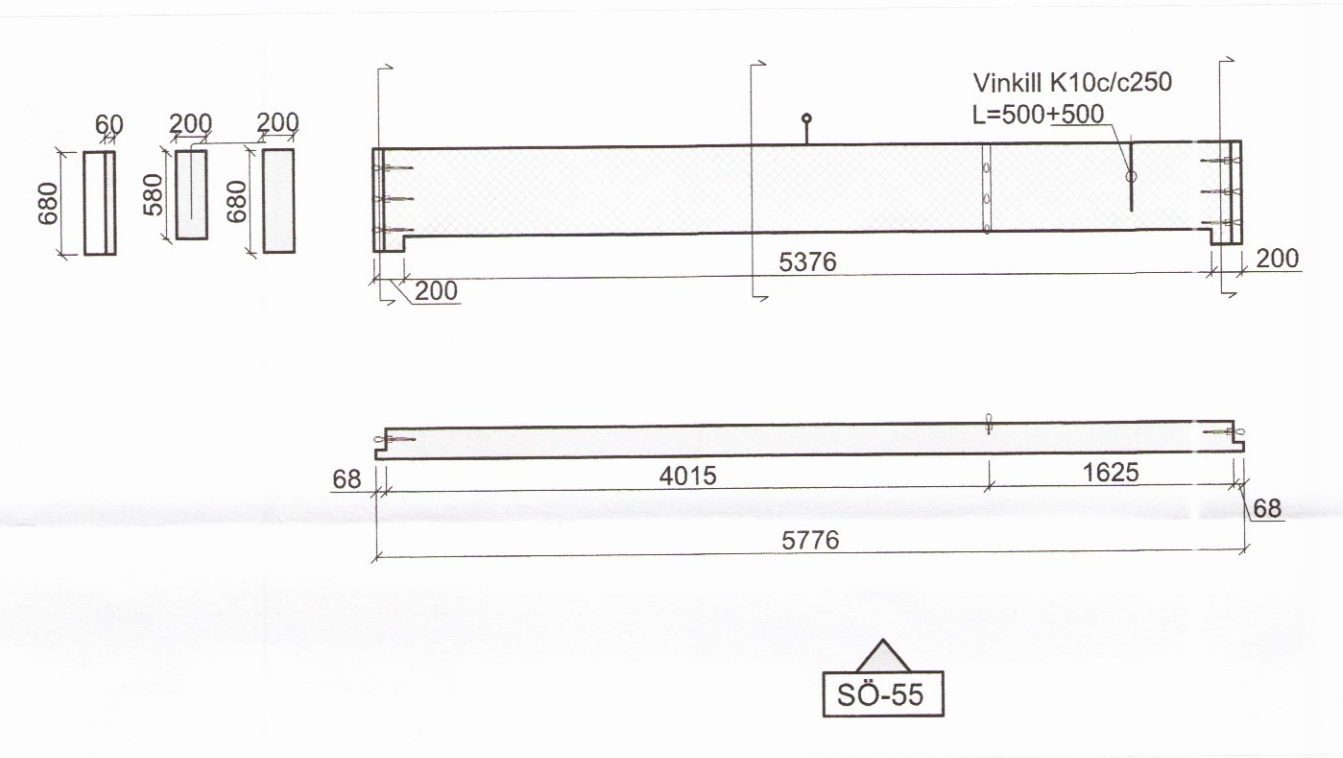
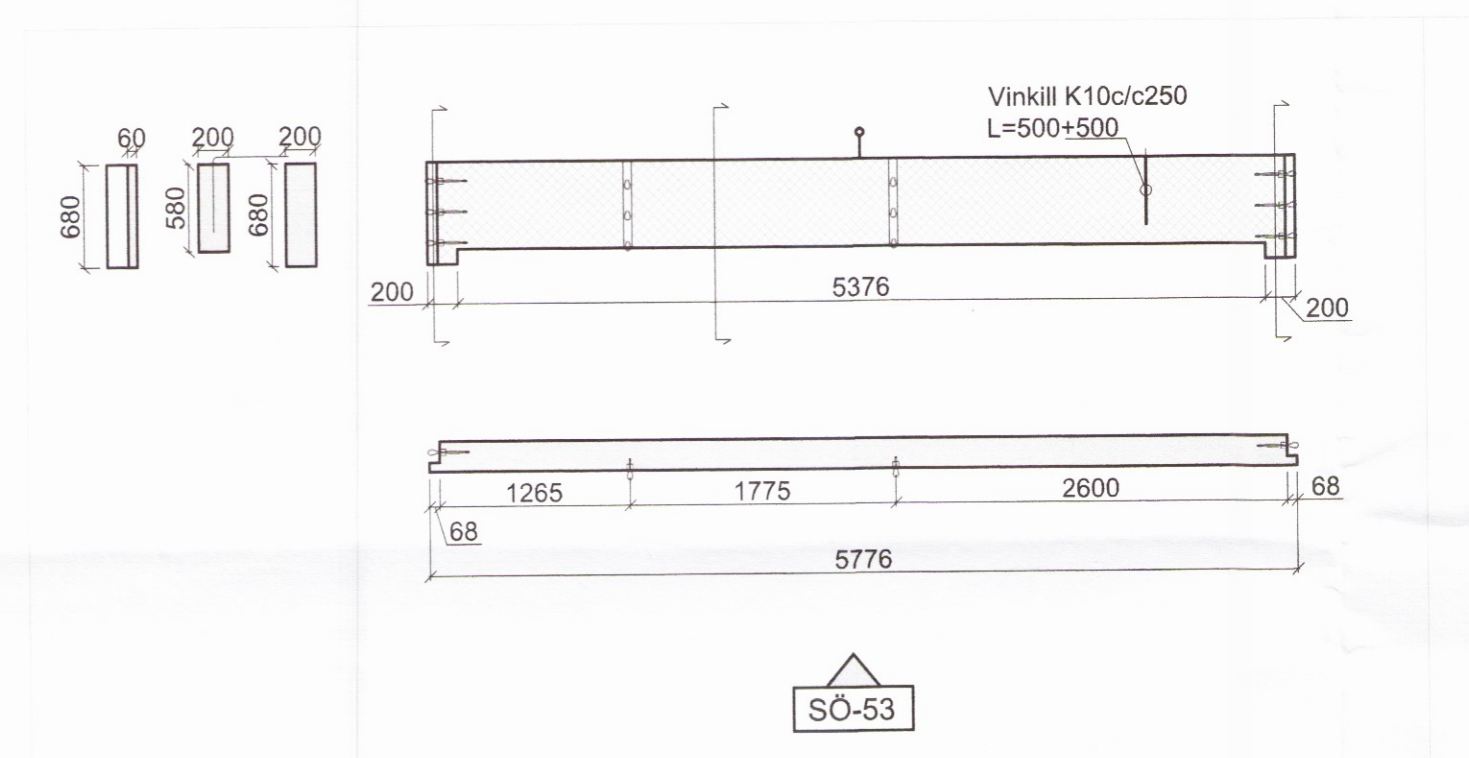
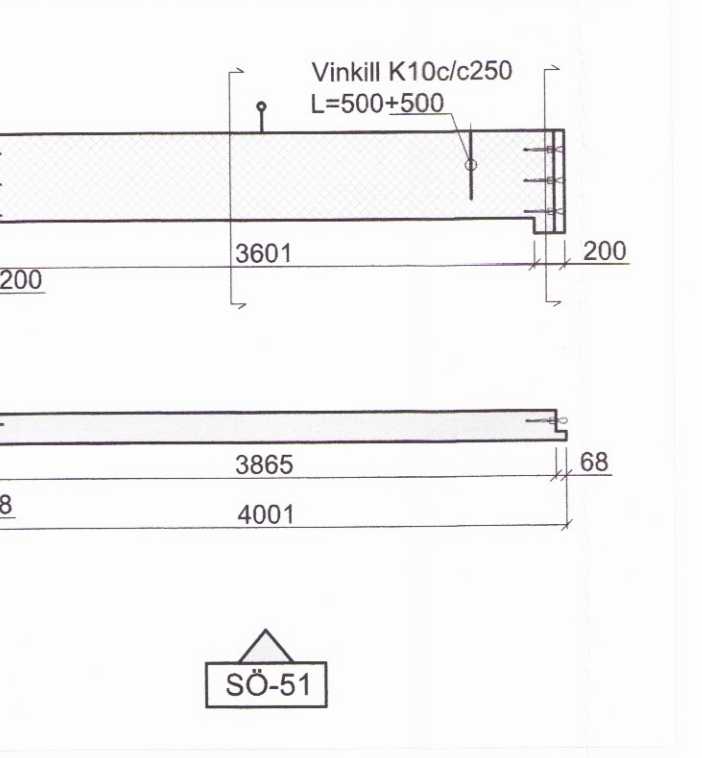
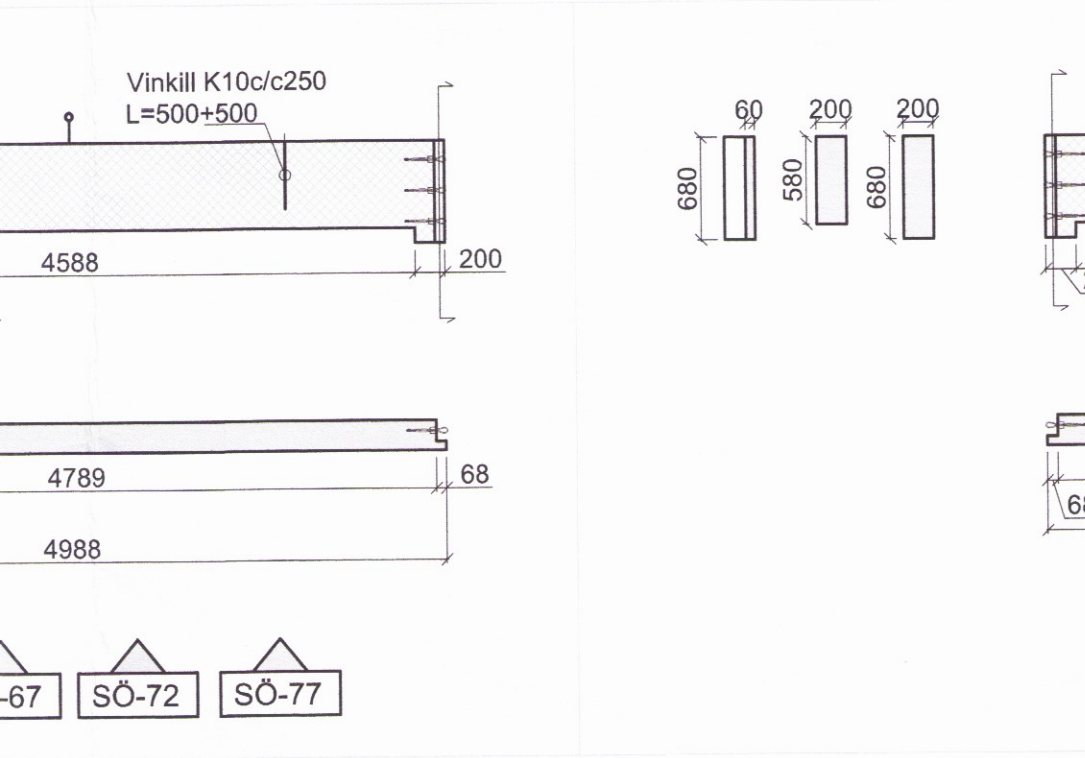
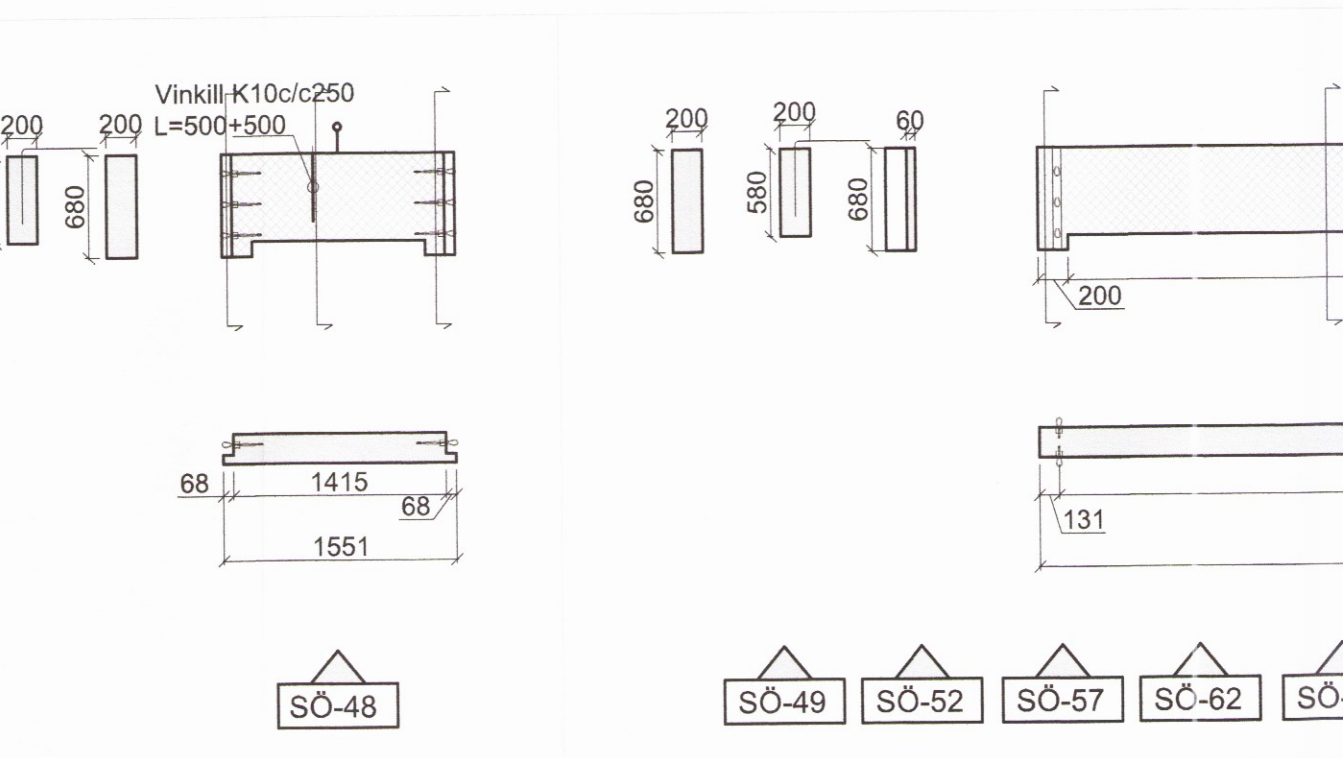
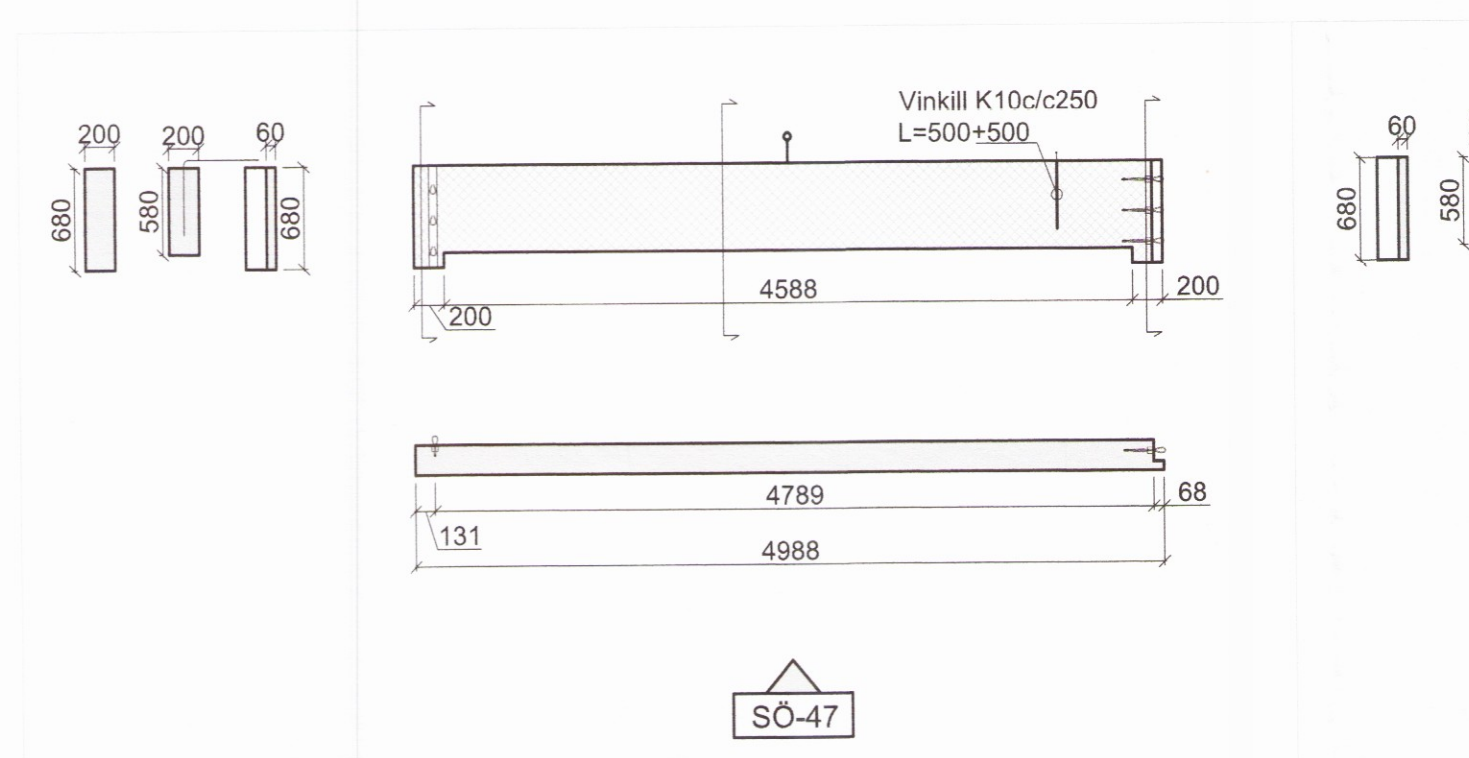
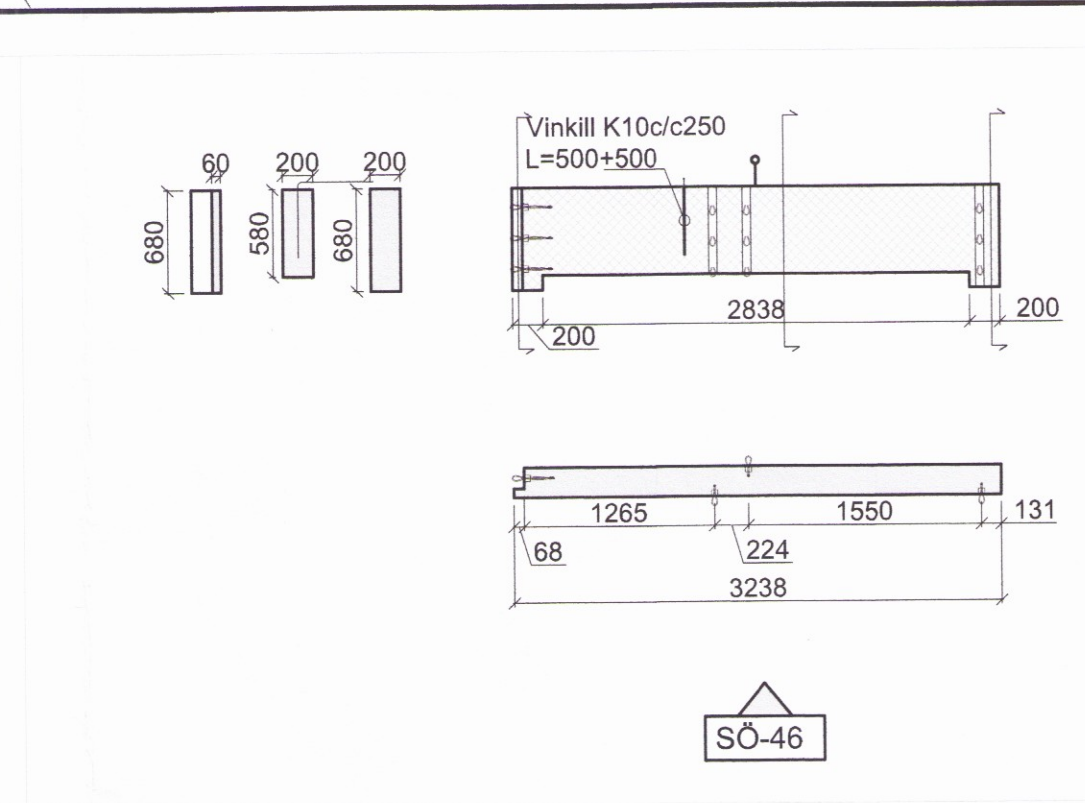


| Dags: | Nr: | Breytingar: | Samb. |
|-------|-----|-------------|-------|
| | | | |
| | | | |
| | | | |
| | | | |

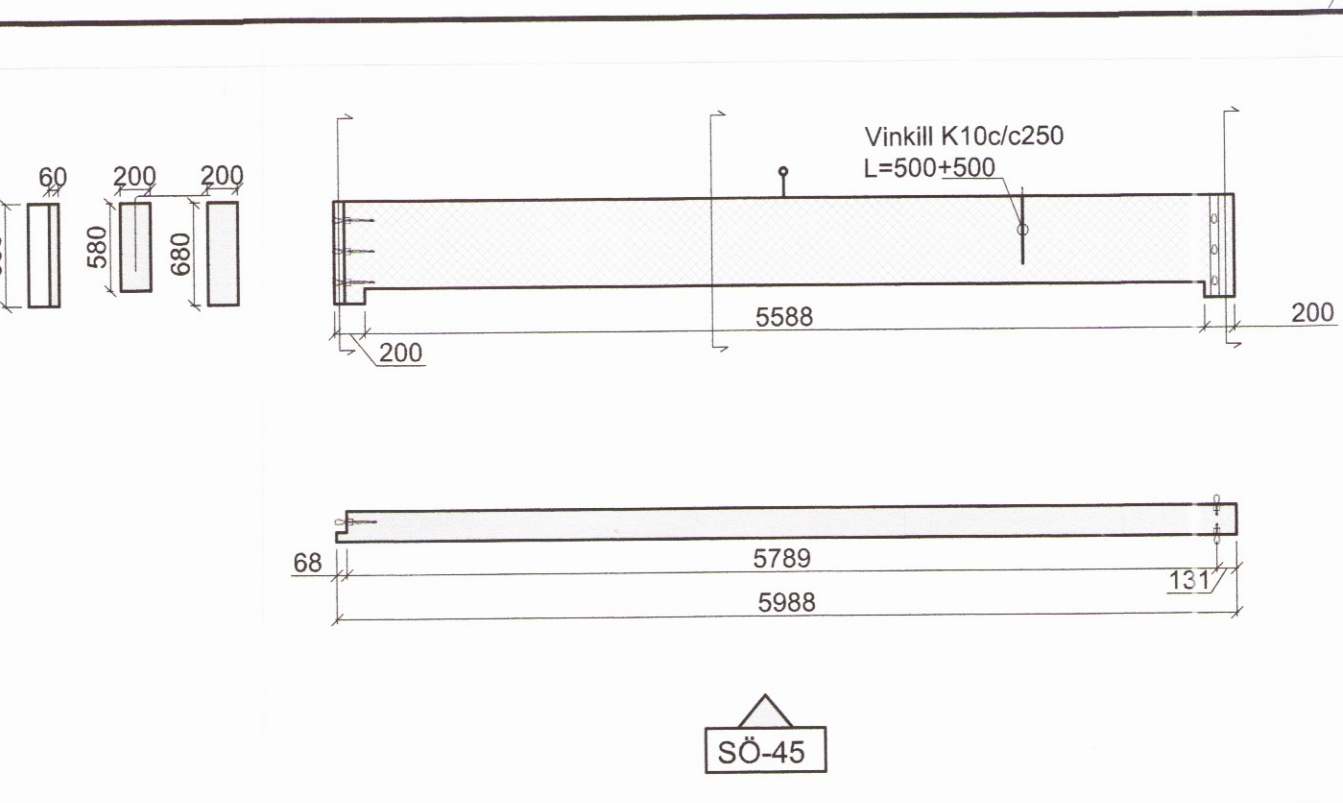

Skýringar sjá teikn. nr. 200

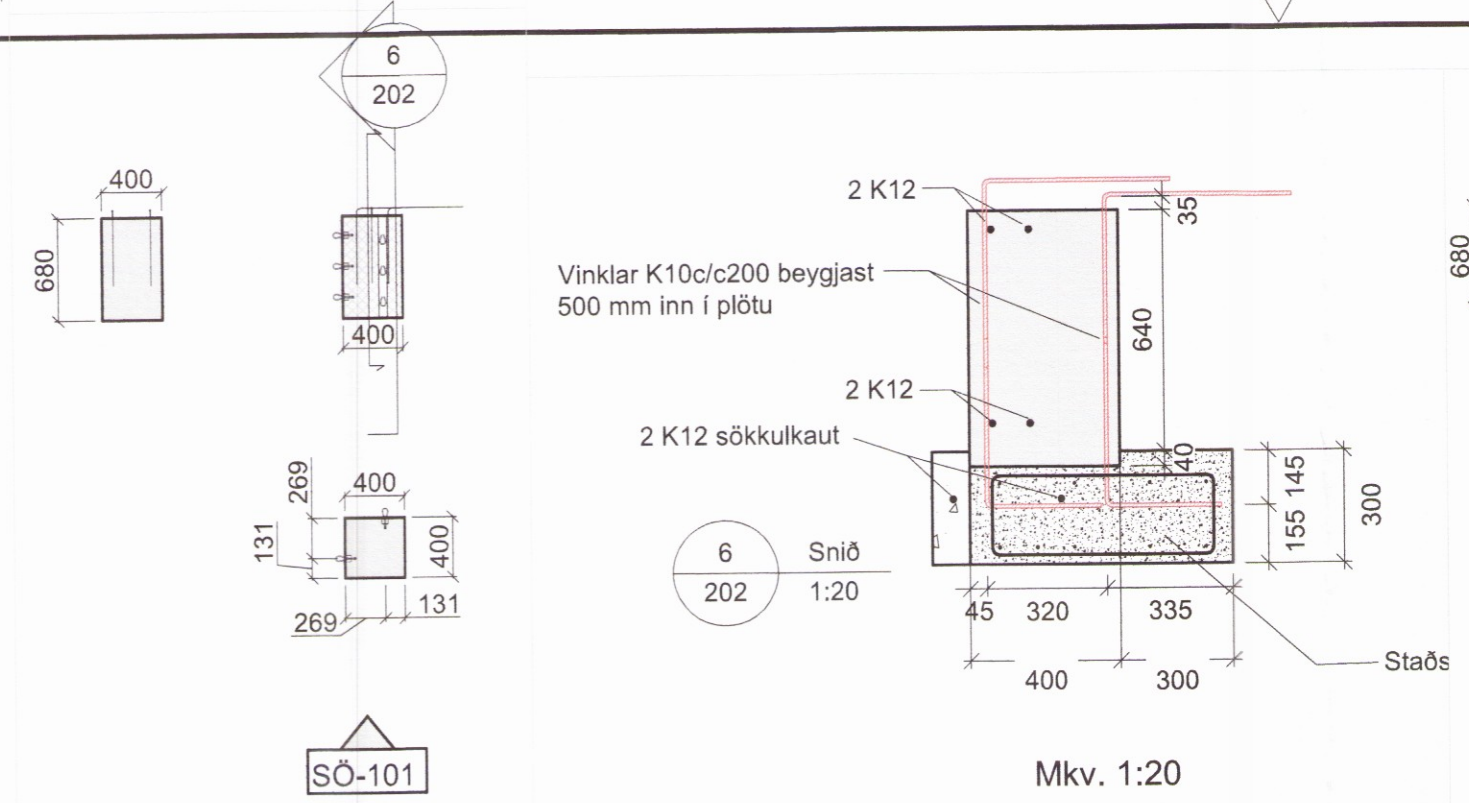

| | | | |
|---------------------|--------------------------------------|---|----------------|
| Hótel Hnaus Flóa | | Fellsmúli 26 • 108 Reykjavík • Sími: 517 9030 • Netfang: verkhof@verkhof.is | |
| Hélti verks: | Svarar M. Sigurjónsson 110807-0419 | Dags: | 08.06.2017 |
| | Þjörgvin O. Sigurjónsson 110414-0279 | Geymslunúmer: | 201 |
| Hélti teikningar: | Burðarvirki | Sambýttur: | 16-106 |
| | Undirstöður - Einingar | Áskilningur: | Malkv: 1:50/20 |
| | | Balkur Ó. Svavarsón 120357-0446 | Teikn.nr.: |
| | | Sambýttur: | 205 |
| Hinnar: | BOS/SMS | Teiknar: | SMS/BOS |
| Malkv: | | Yfirfarið: | SMS |