

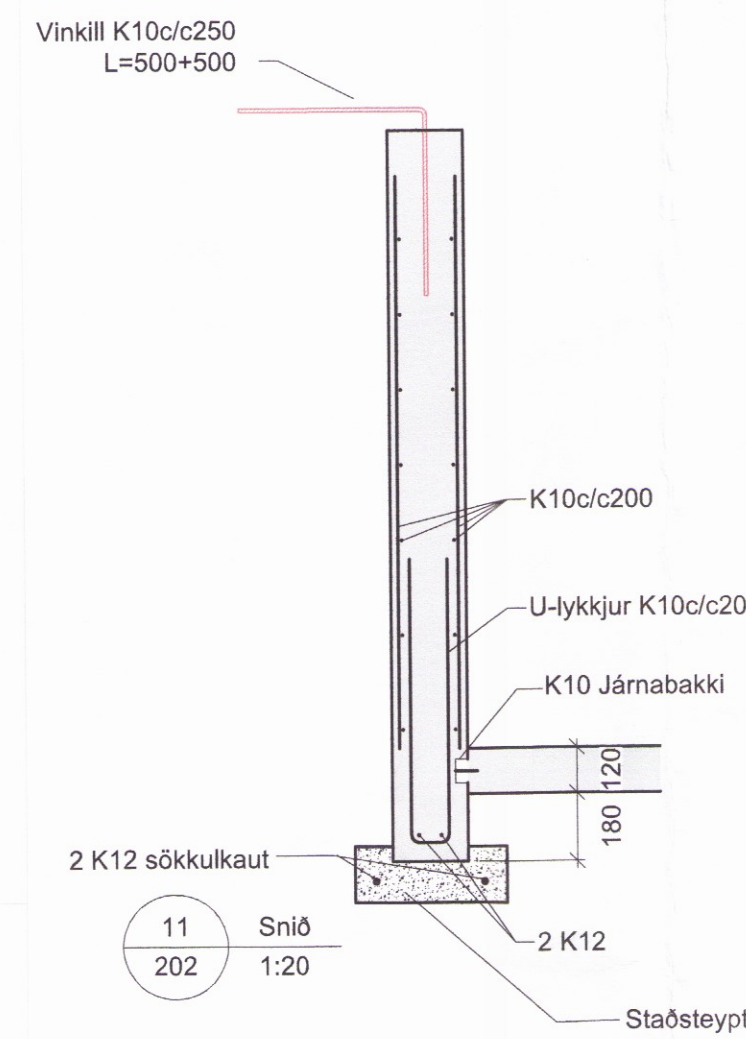
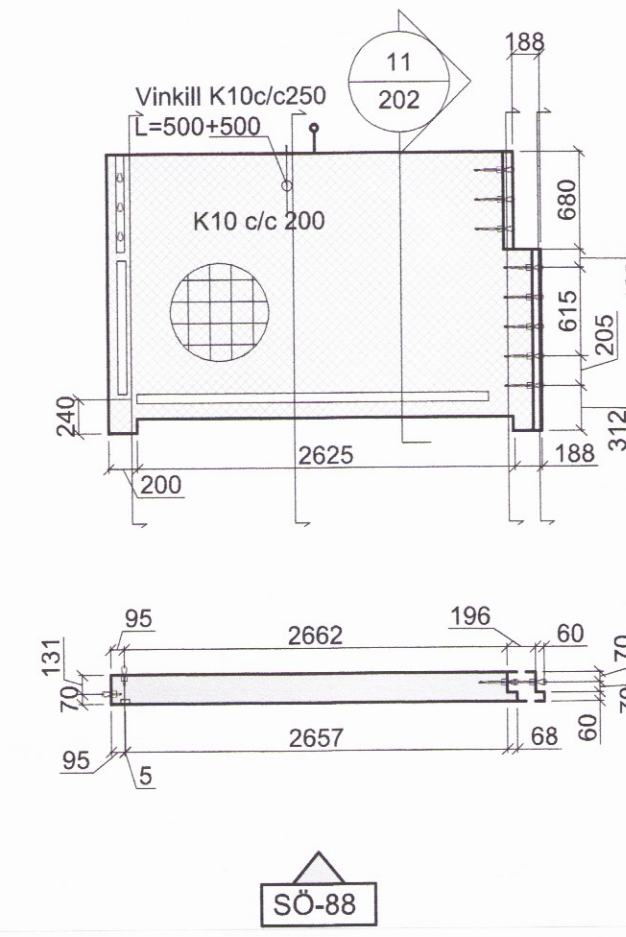
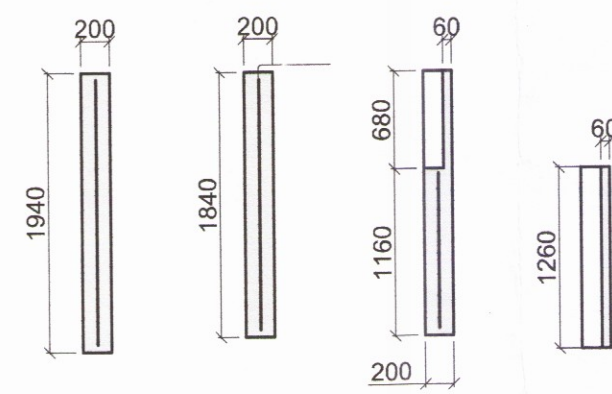
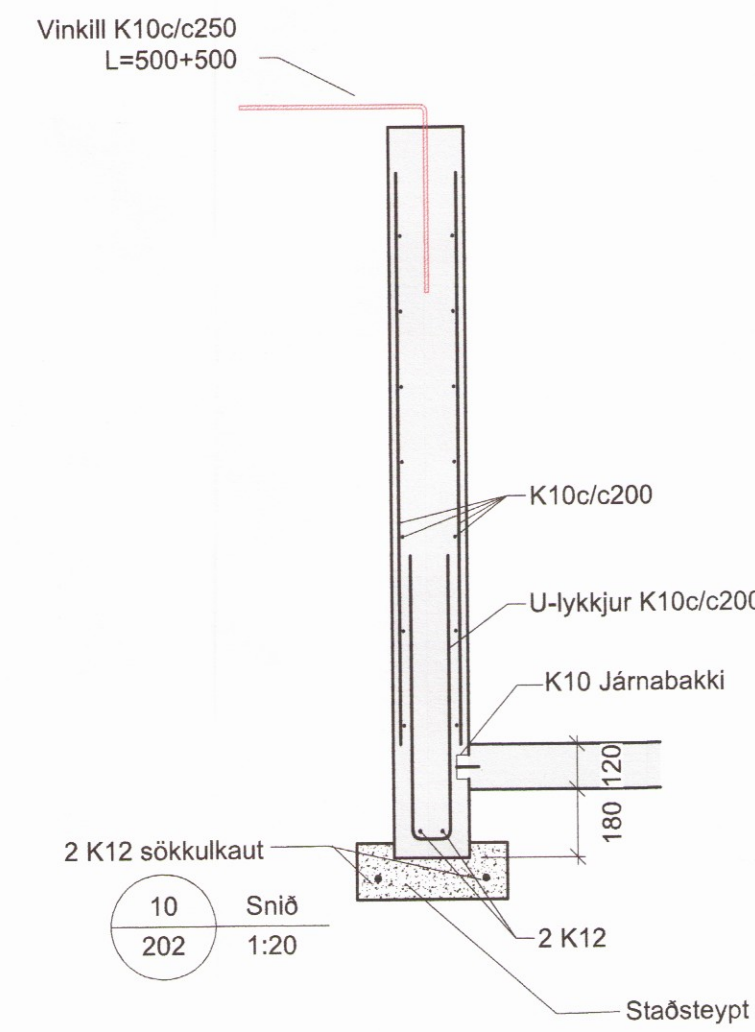
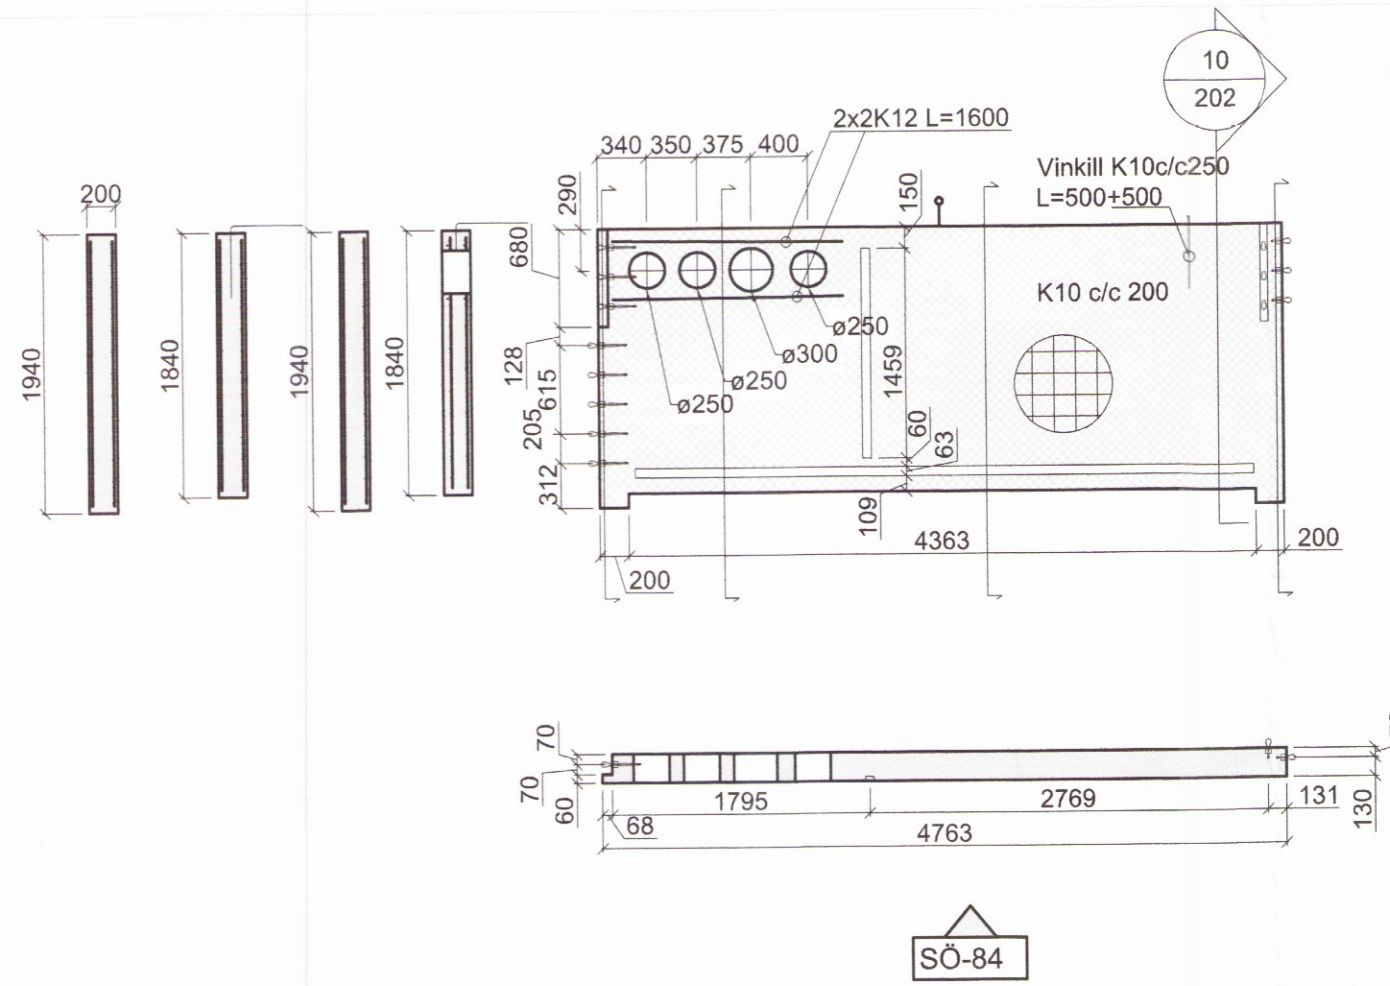



Dags:	Nr.	Breytingar:	Samb.

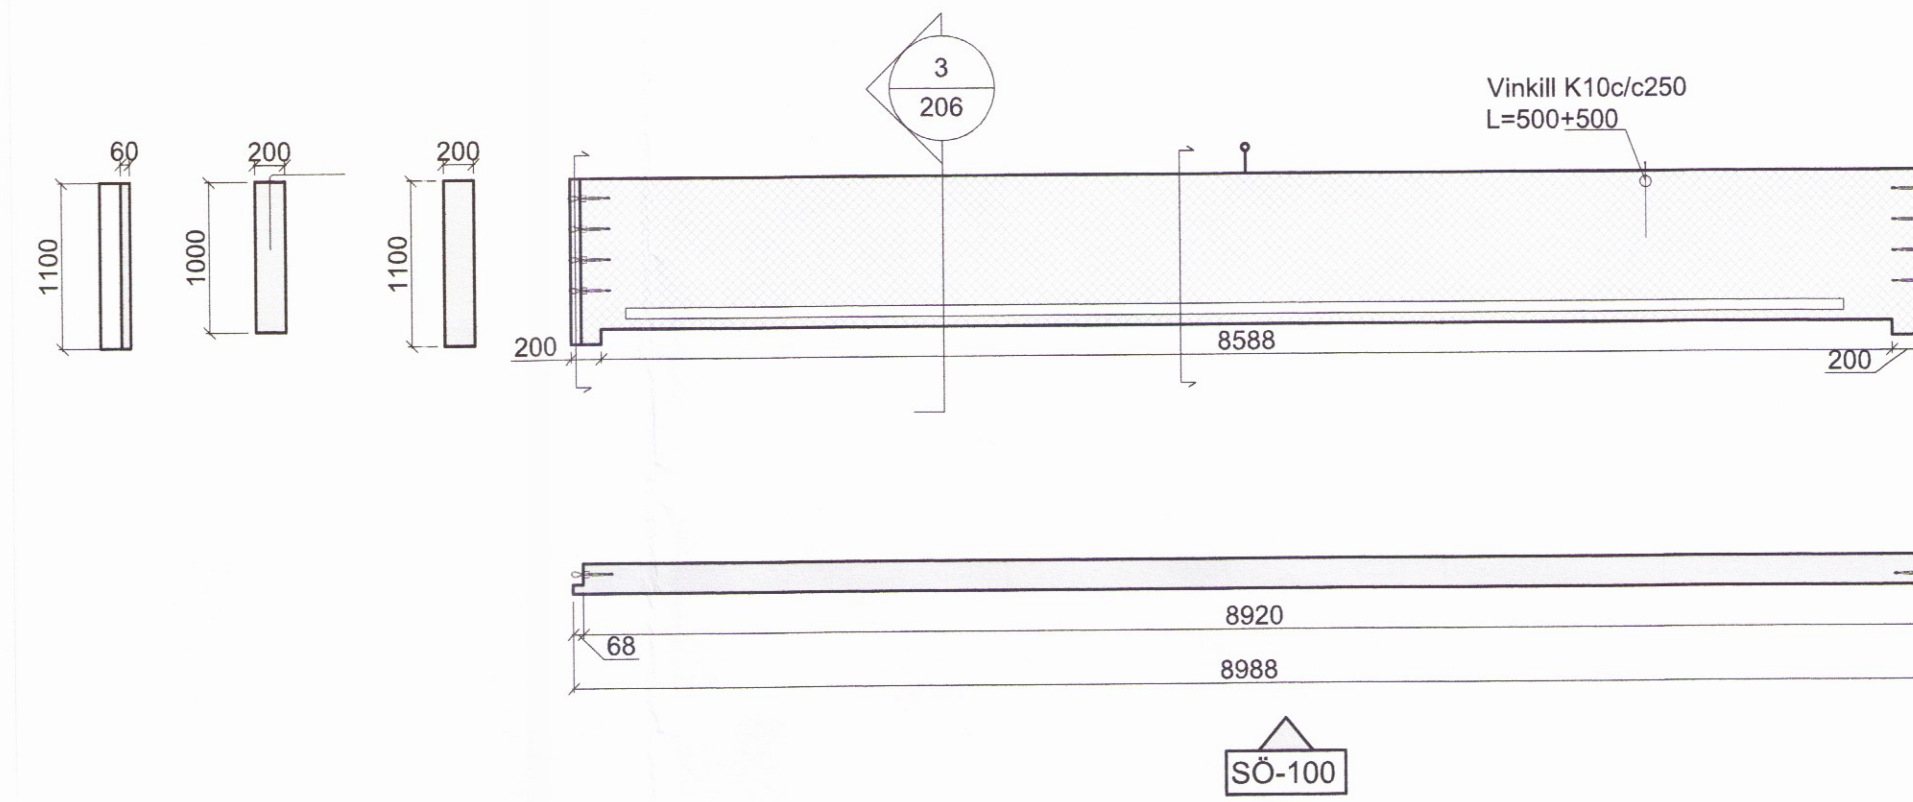

Skýringar sjá teikn. nr. 200

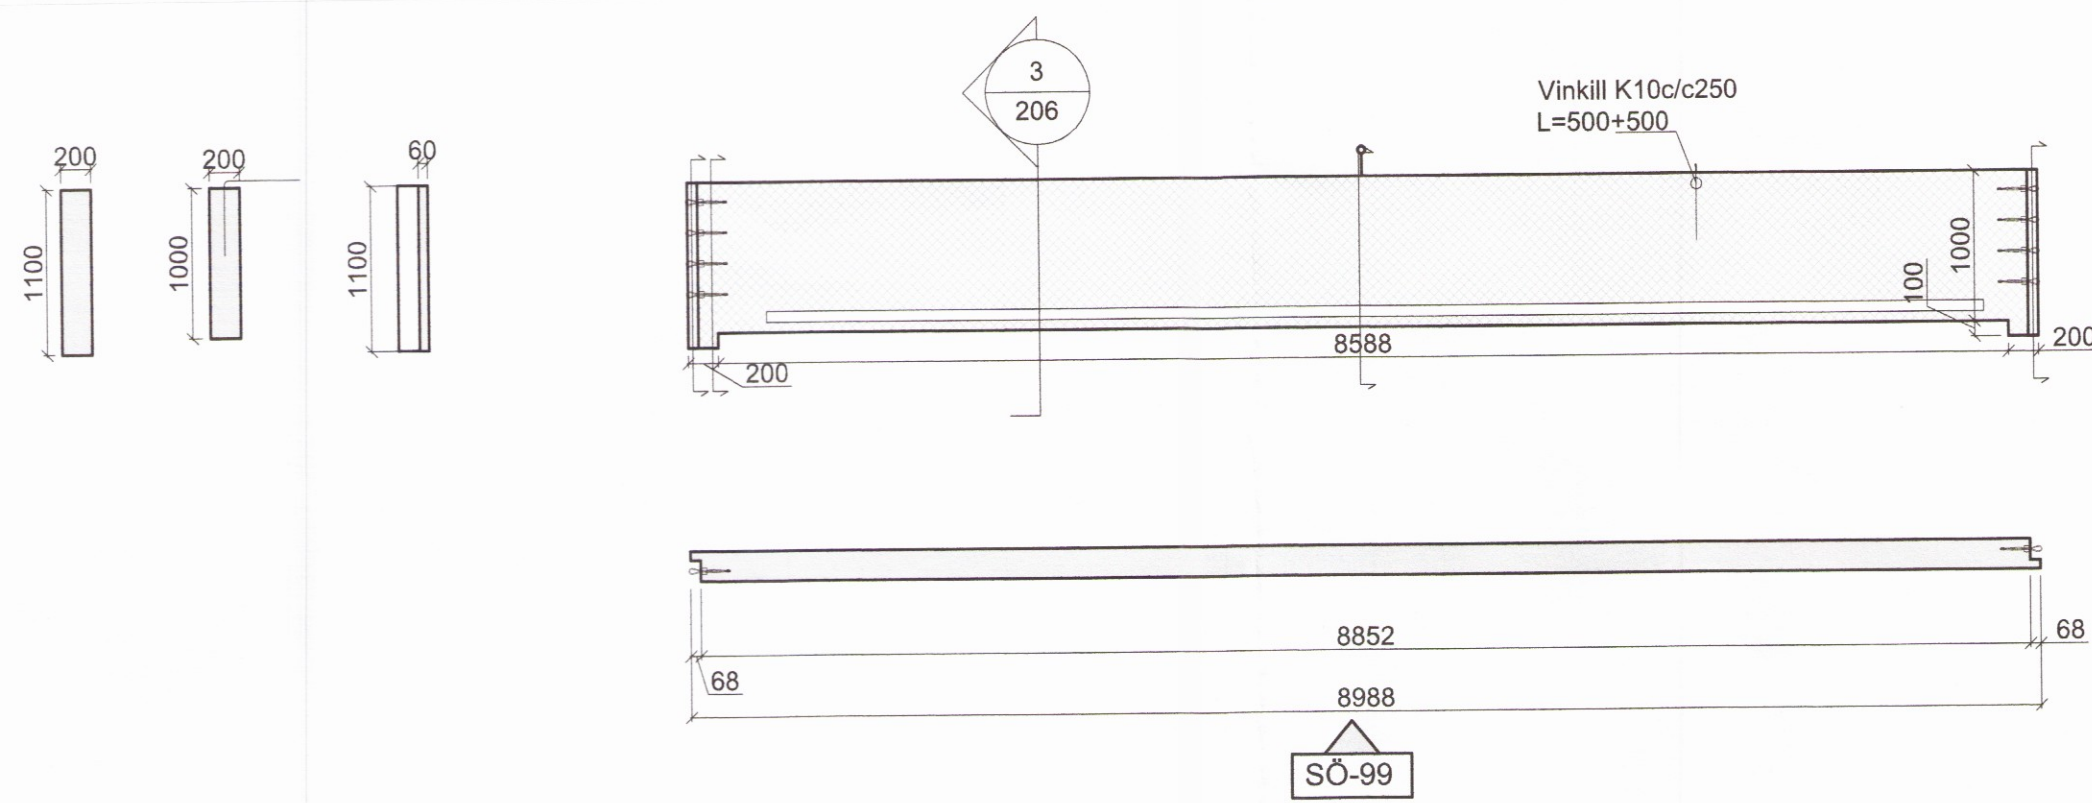

Feltnúll 26 • 108 Reykjavík • Sími: 517 9050 • Netfang: verkhof@verkhof.is

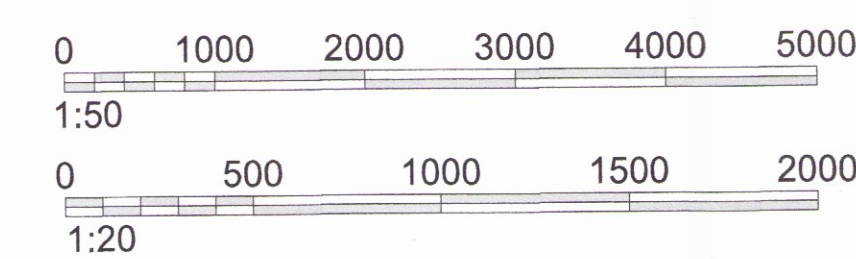

Móti Verks:	Hótel Hnaus Flóa	Dagur:	08.06.2017
Stjórnun:	Svarar M. Sigurðsson Björgvin Ó. Sigurðsson	Geymslunúmer:	201
Heiti teikningar:	Burðarvirki: Undirstöður - Einingar	Sambýskt:	<i>[Signature]</i>
Heiti teikningar:	Undirstöður - Einingar	Verknumur:	16-106
Staðir:	Baldur Ó. Svavarsón	Málkv.	1:50/20
Staðir:	Baldur Ó. Svavarsón	Staðir:	207
Staðir:	Baldur Ó. Svavarsón	Staðir:	207