




GRUNNMYND
 Mkv. 1:50

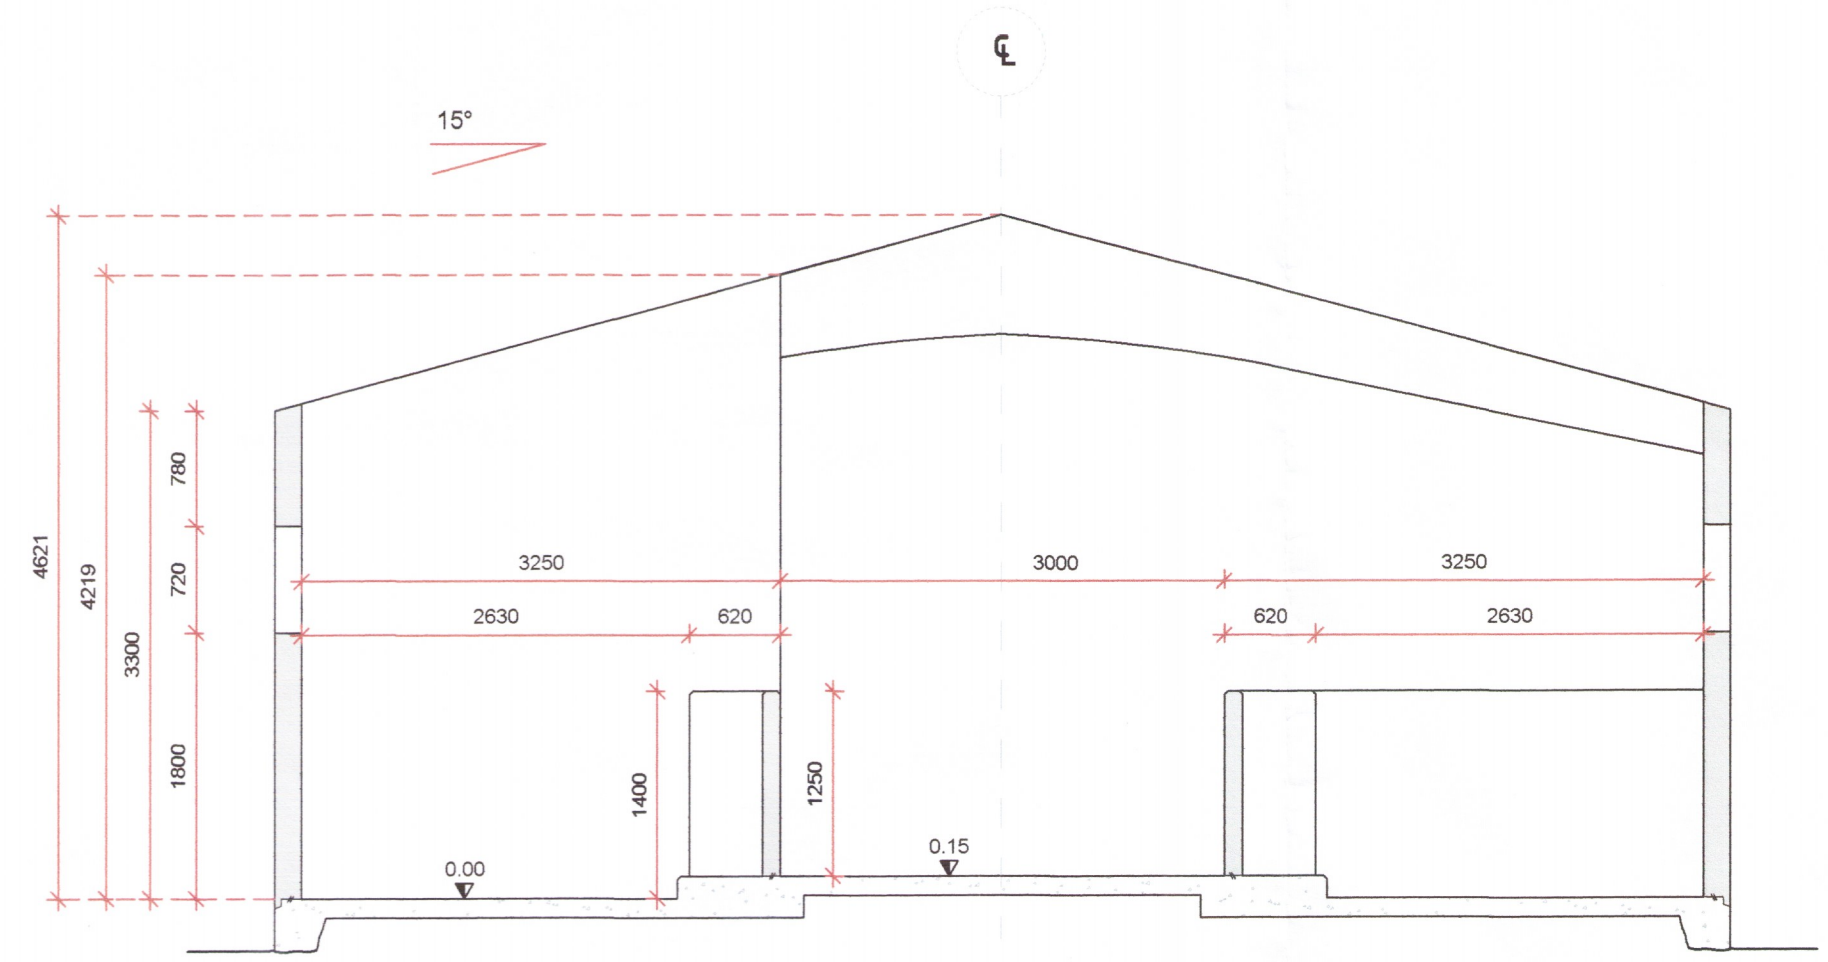


SNID 04
 Mkv. 1:50

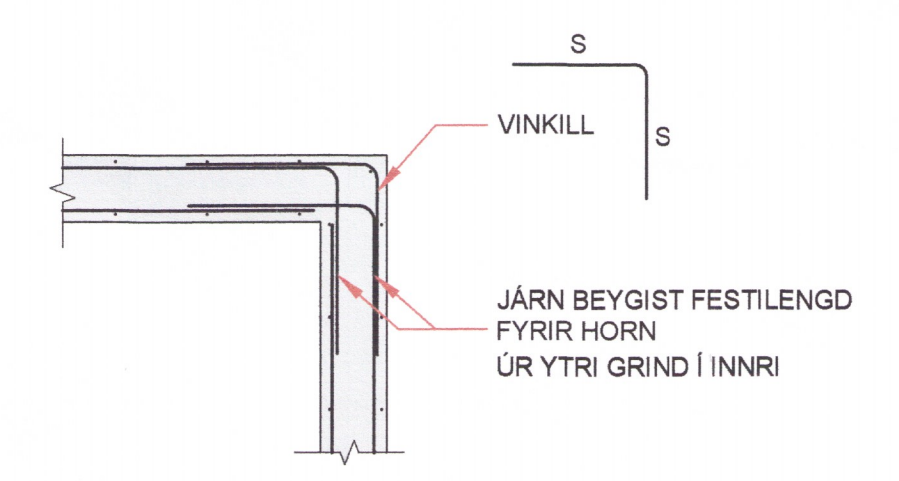


ÚTVEGGJAHORN
 LÁRÉTT SNID
 Mkv. 1:20

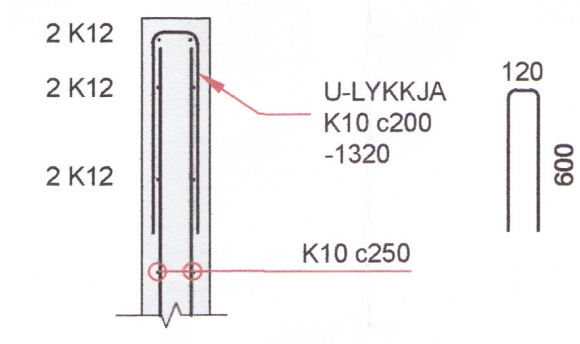


VEGGENDI Í MÁTLINU A
 LÁRÉTT SNID
 Mkv. 1:20

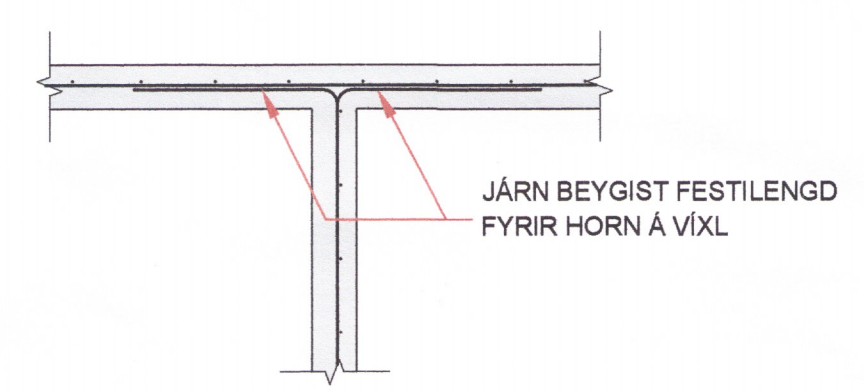


MILLIGERDI - HORN
 LÁRÉTT SNID
 Mkv. 1:20

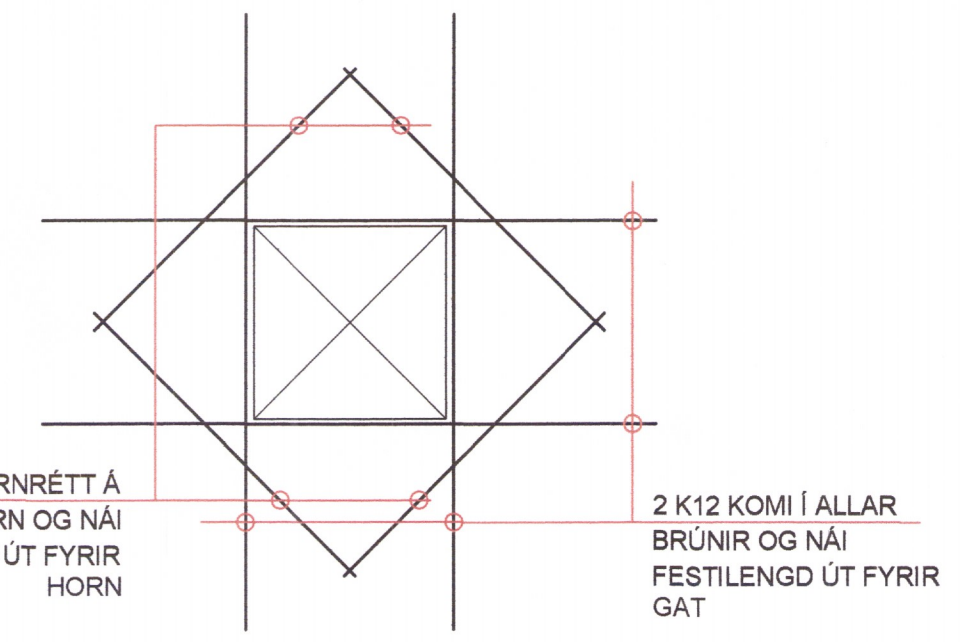

HURDA- OG GLUGGAGÖT
 ALMENNT DEILI
 Mkv. 1:20

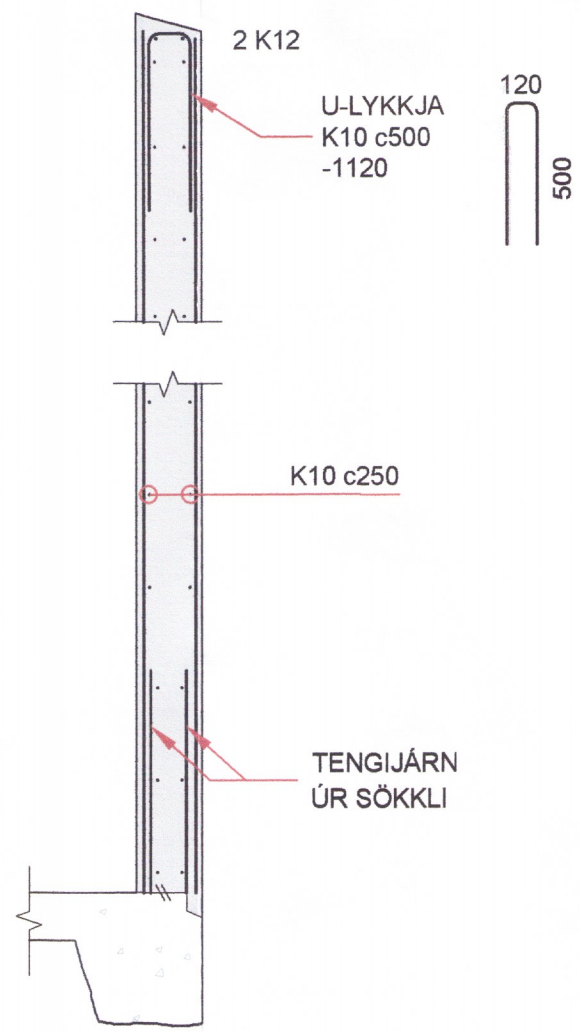

ÚTVEGGUR
 LÖDRÉTT SNID
 Mkv. 1:20

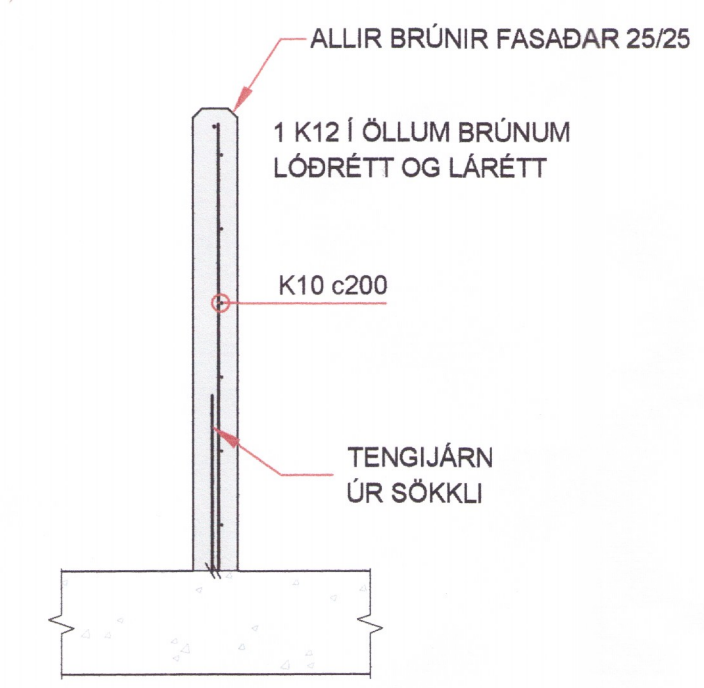

MILLIGERÐIR
 LÖDRÉTT SNID
 Mkv. 1:20

HÖNNUÐUR	Sig. U. Sig.
HÖNNUNARSTJÓRI	1720-19
SÆHOLT FLÓAHREPPI HESTHÚS	
SIGURÐUR UNNAR SIGURDSSON 290772-4279	VERKFRÆÐINGUR
BURÐARVIRKI : VEGGIR	
GRUNNMYND - SÉRMYNDIR	
HANNAB/TEIKNAB: SUS	DAGS: 01.04.19 Mkv. 1:20 / 1:50 Á A1
TEIKN. NR.	B02