



ADALHÖNNUNUR


Útg.	Dags.	Skýring	Br. af:	Yfirf.
A	28.03.2019	Frumútgáfa		GH

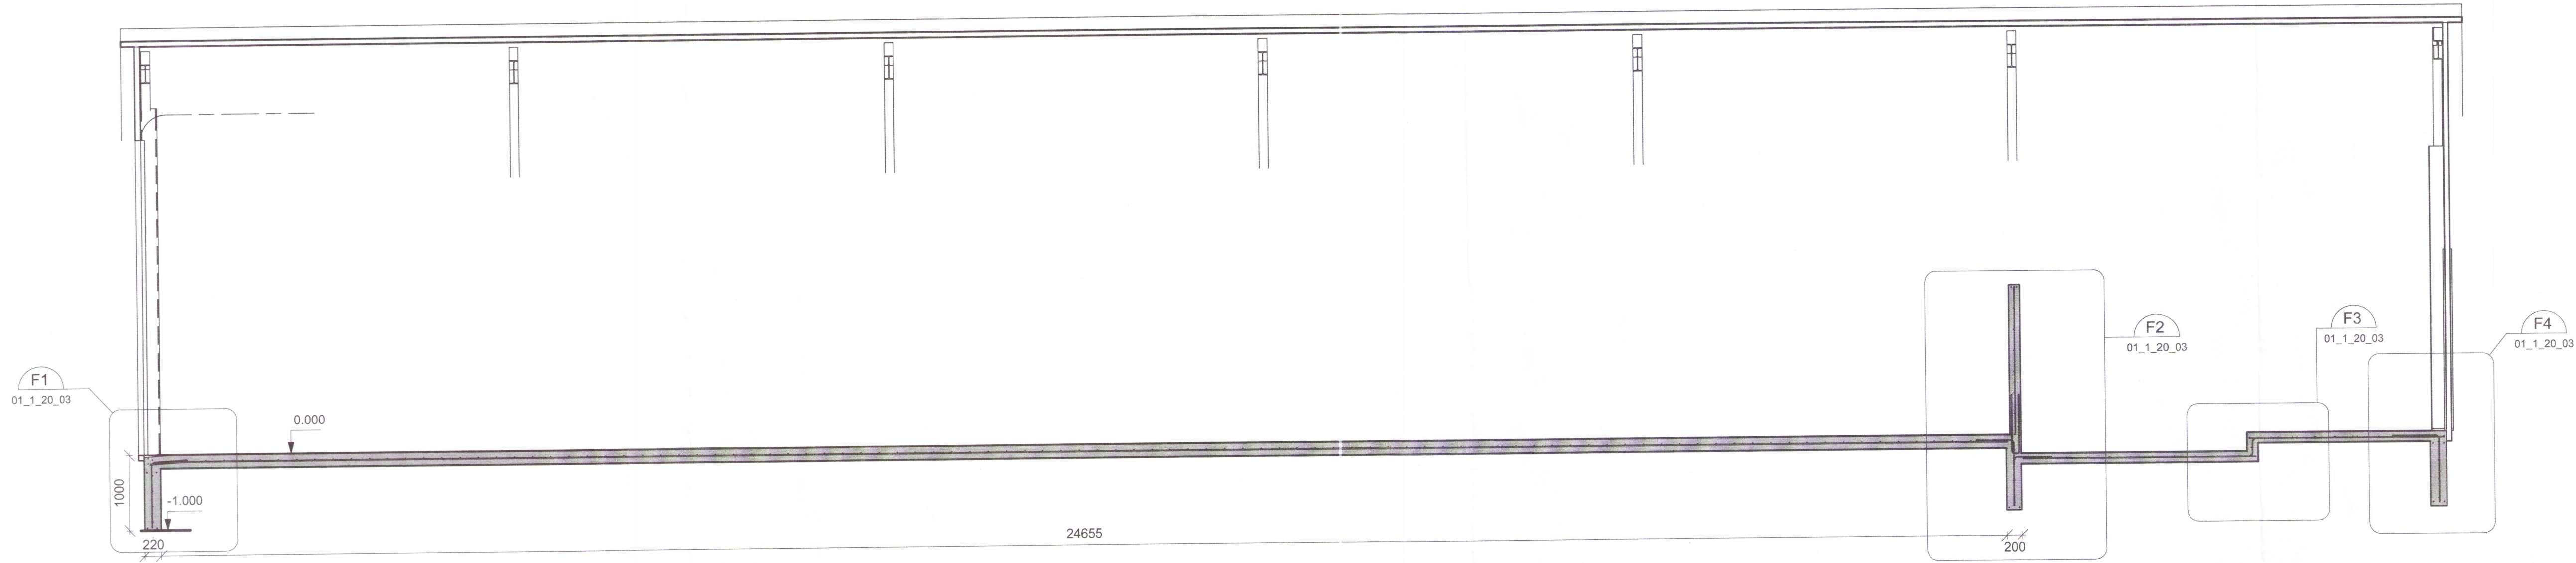


F Snið F
01_1_20_03 1:50

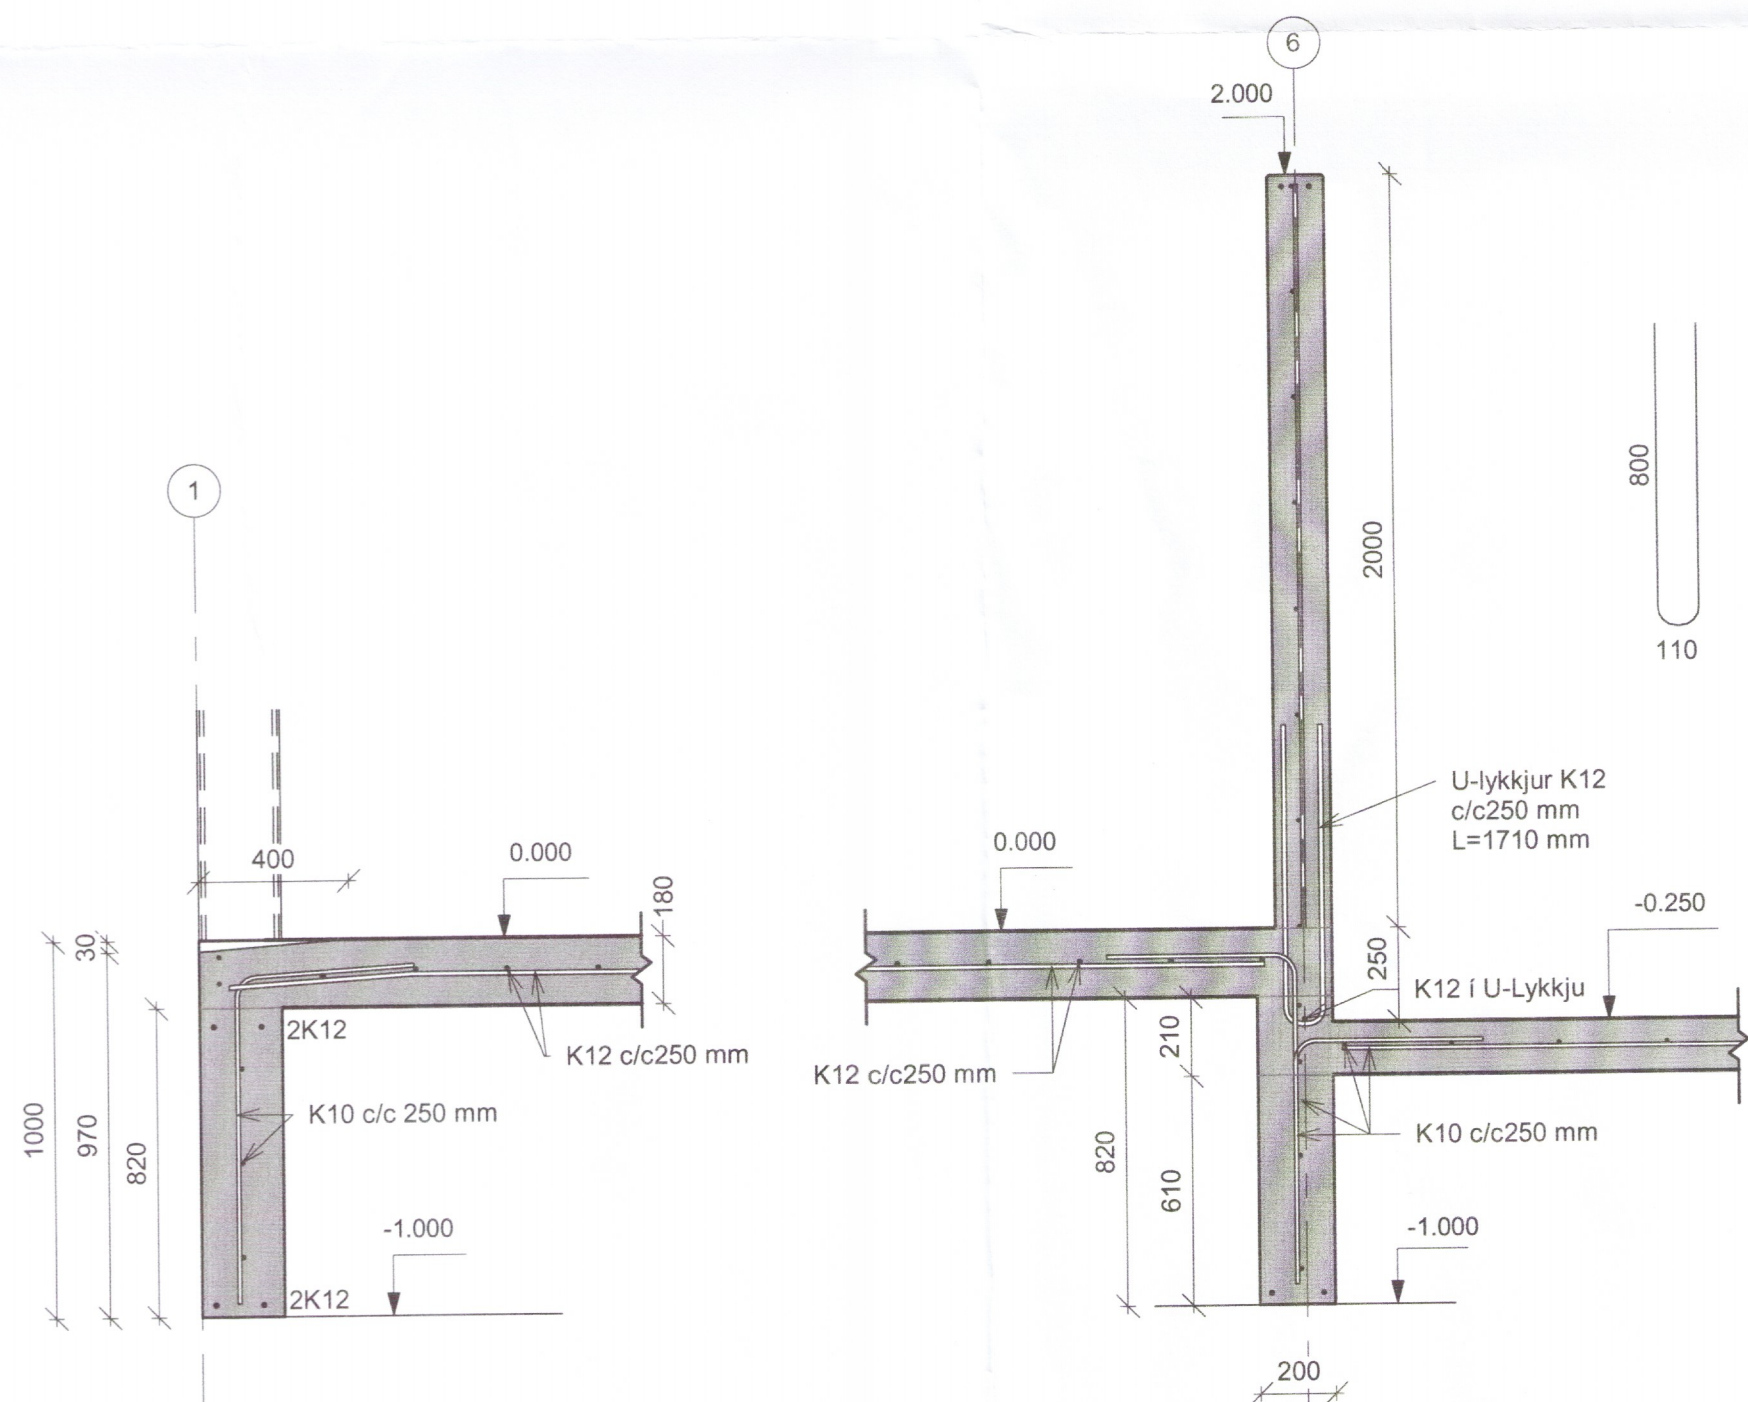


F1 Deili F1
01_1_20_03 1:20

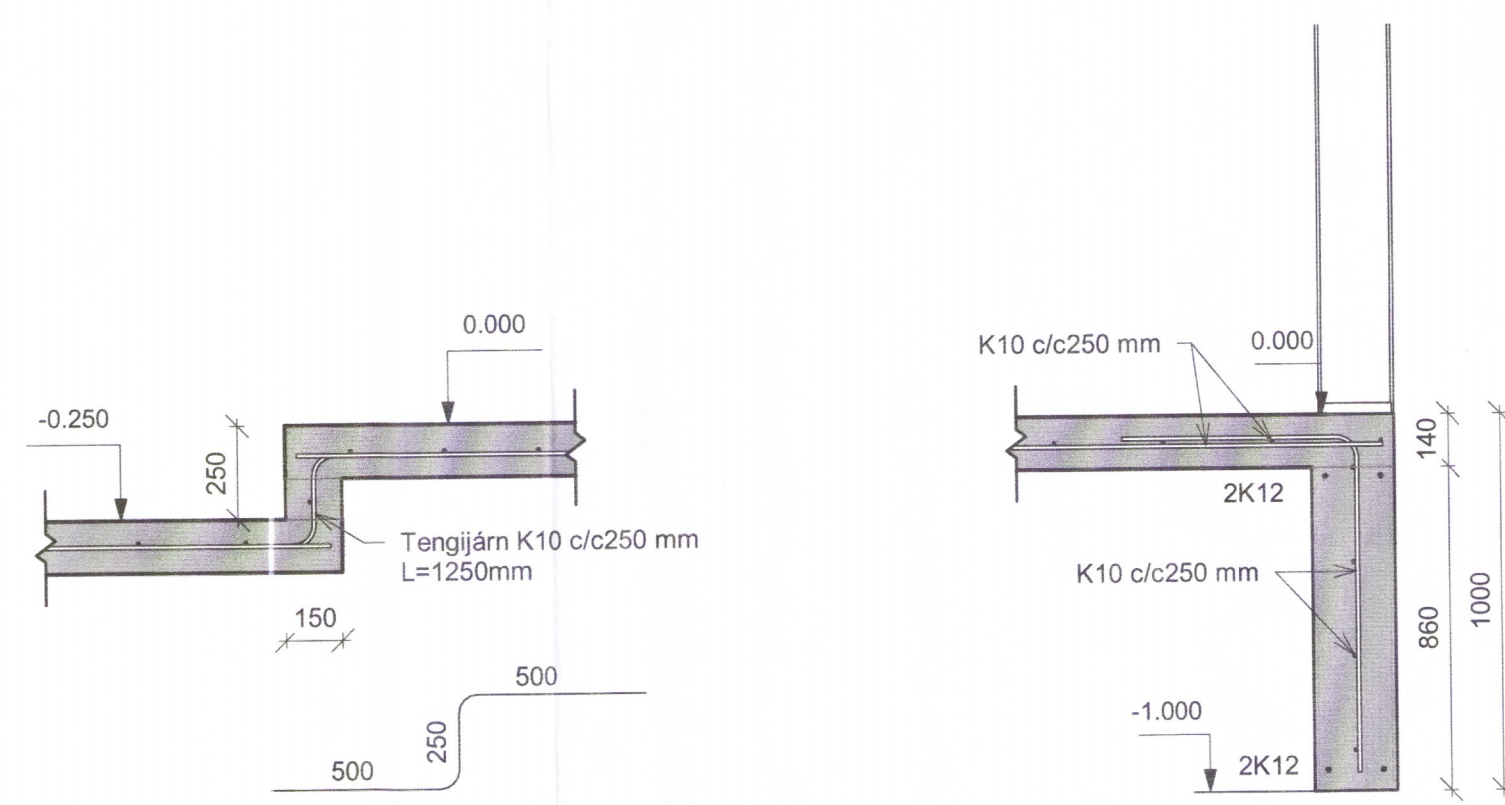

F2 Deili F2
01_1_20_03 1:20

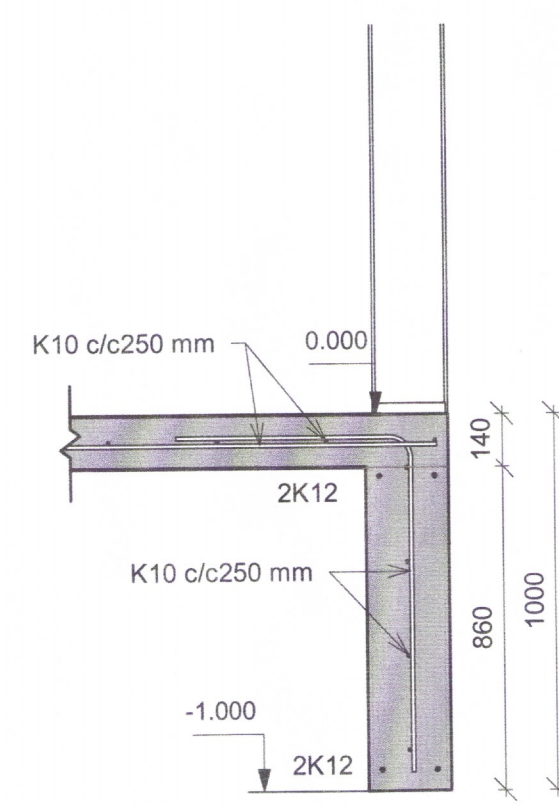

F3 Deili F3
01_1_20_03 1:20

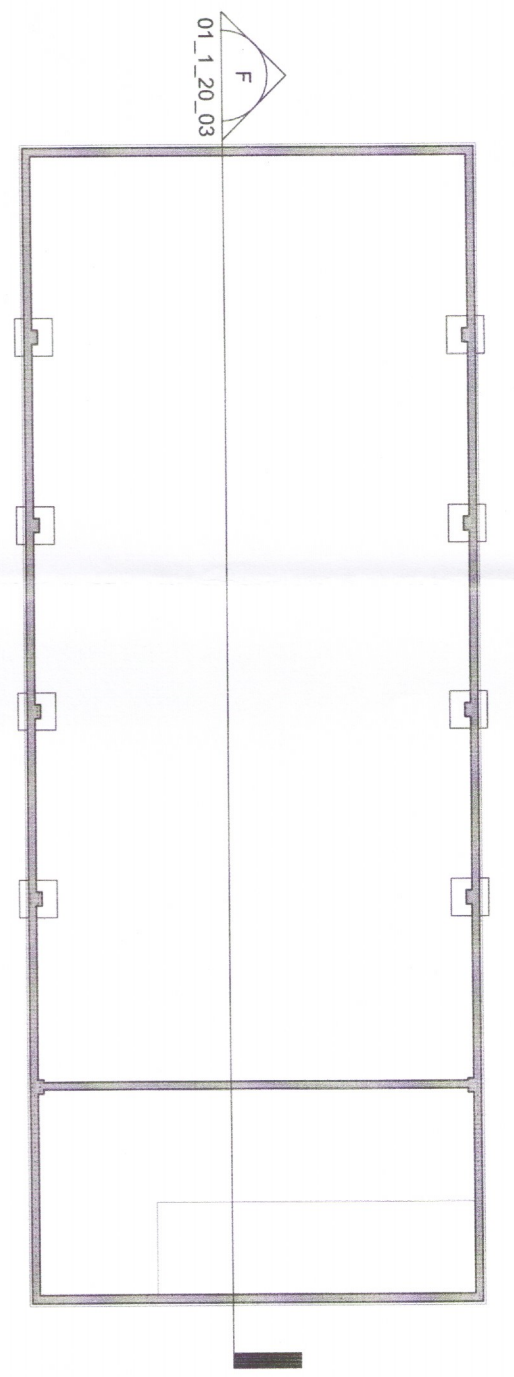

1765-19