




Skjalpulags- og byggingarfulltrúi Uppsveita bs.
Samþykkt
 18 JAN. 2017
Þórunn Þórunn
 Byggingarfulltrúi


útgáfa

skýring


dags

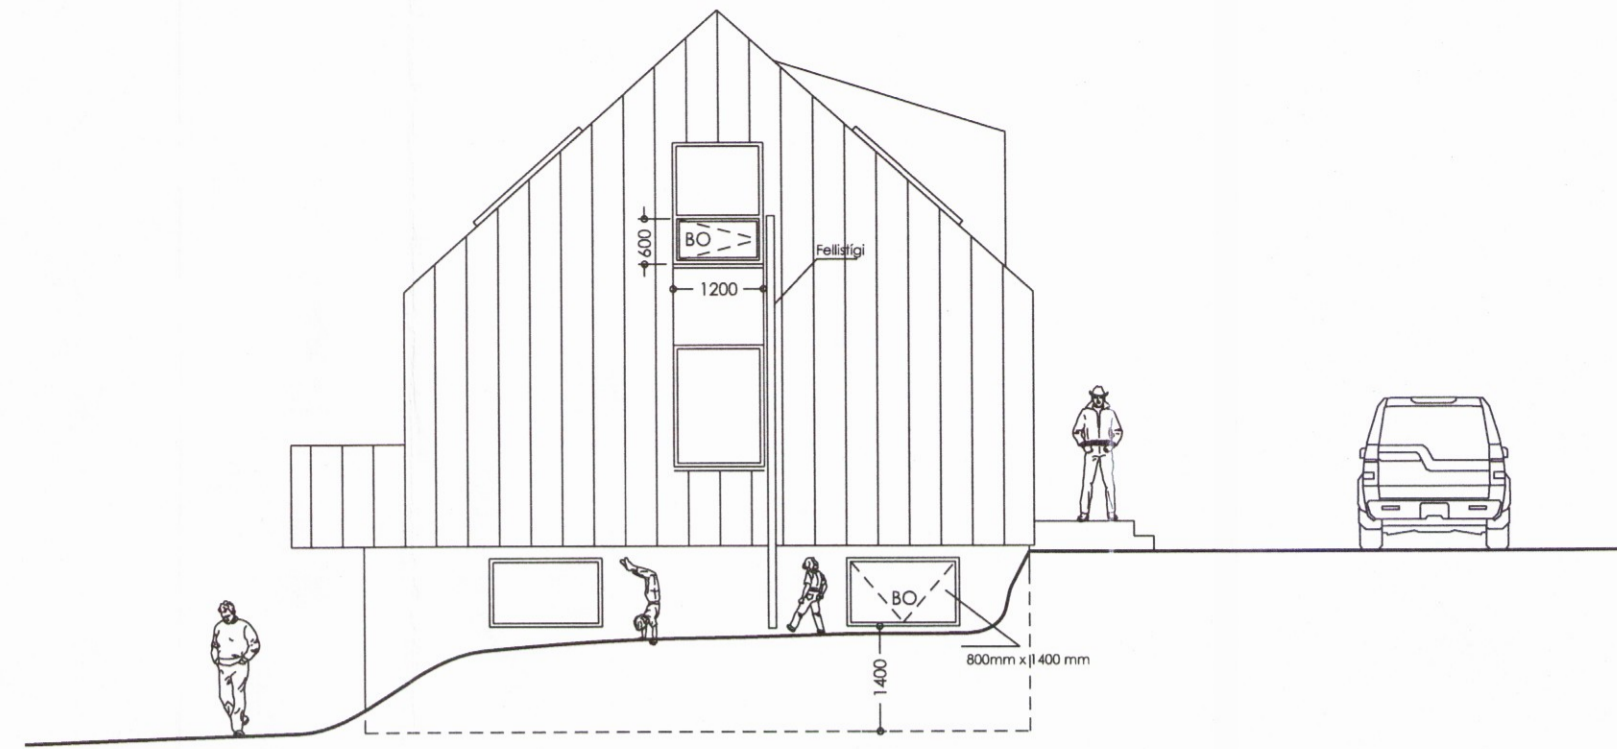

Útlit austur

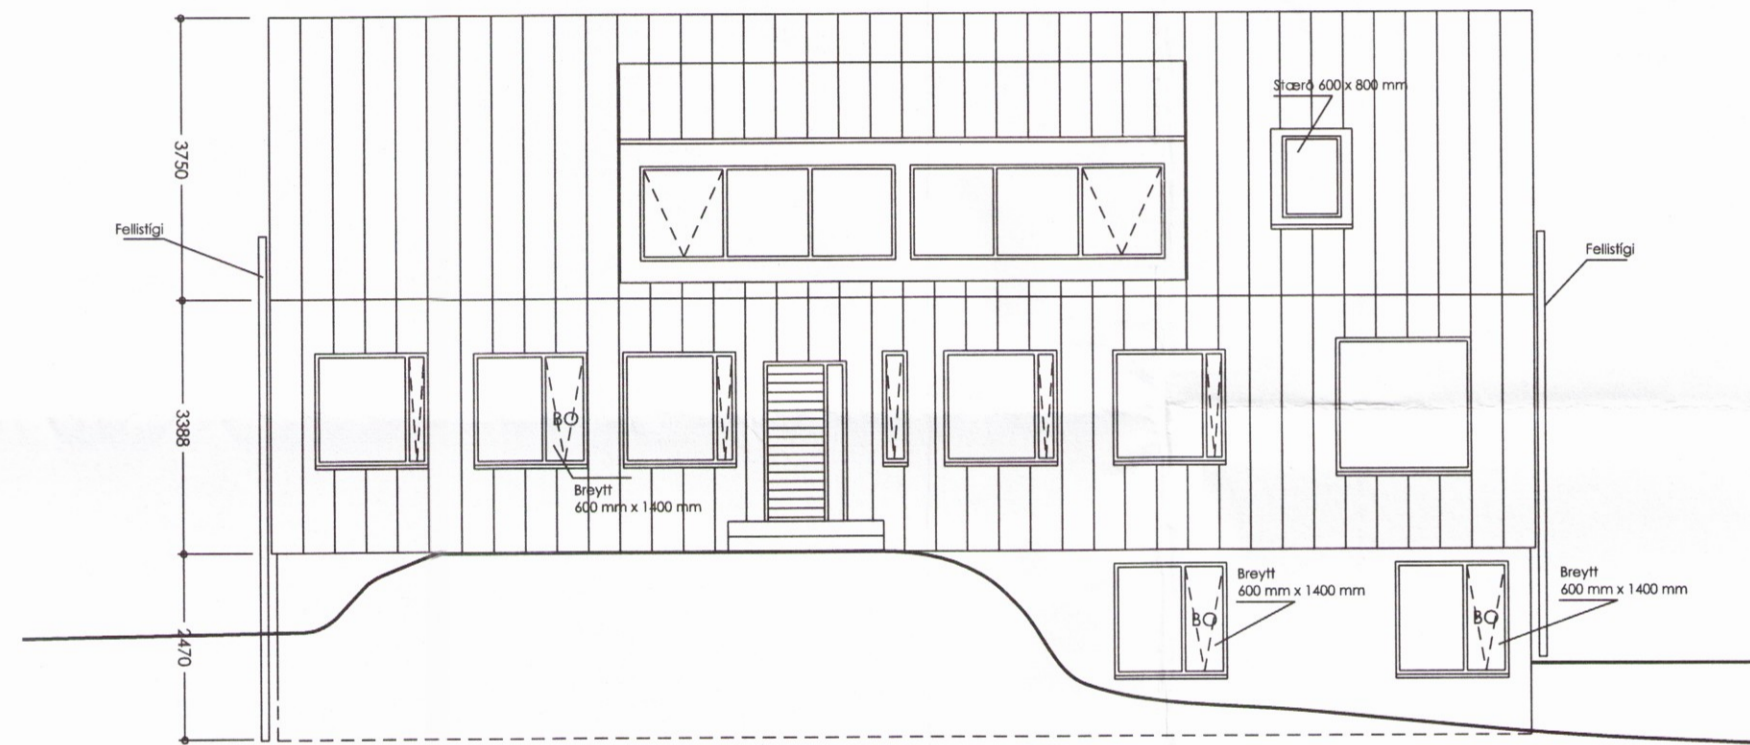

Útlit norður

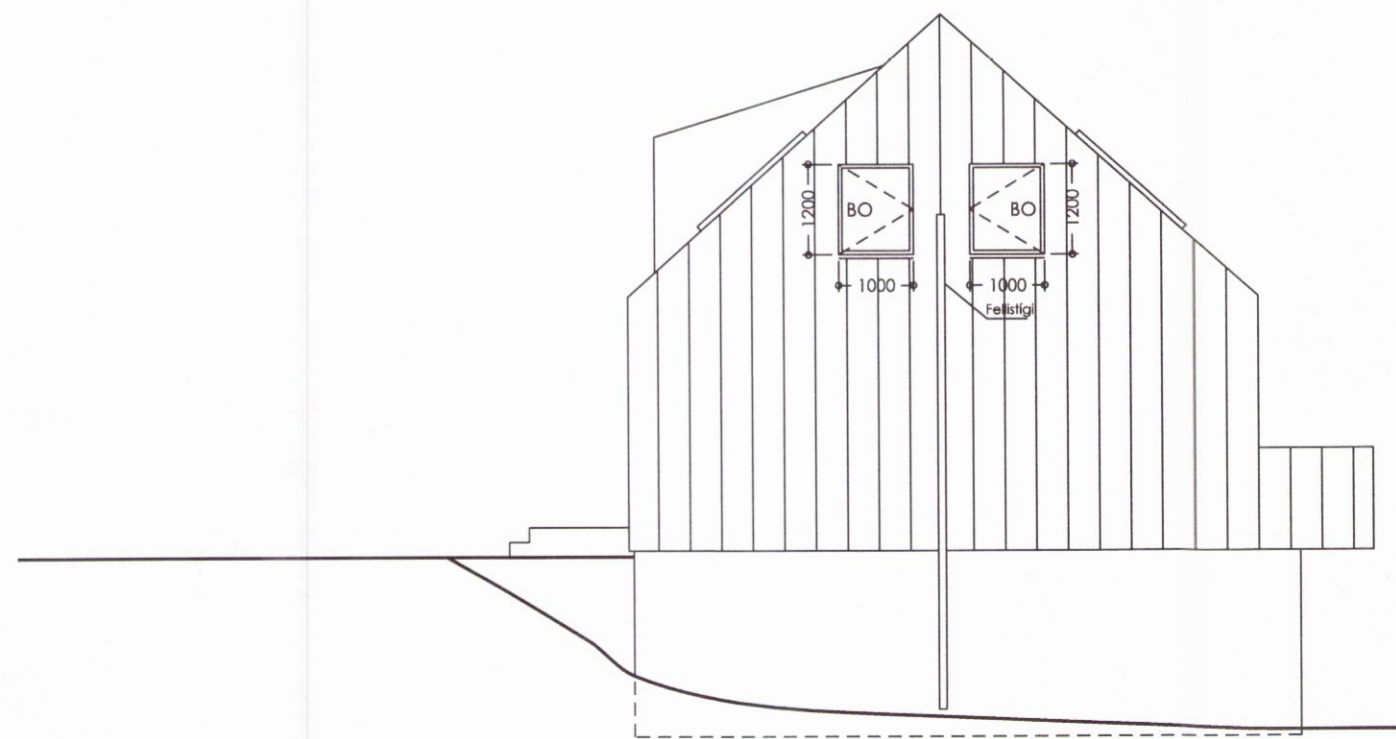

Útlit vestur

verk

Sumarliðabær II

verkaupi

Svarthöfði-Hrossarækt ehf.

teikningarheiti

Útlit norður - vestur - austur

tegund teikningar

Aðalteikning

mælikvarði

1:100

dags

8. jan 2017

arkitektar

andrú m

STÚDÍÓ ANDRÚM ARKITEKTAR EHF. KT 4409002830
HVERFISGATA 54 101 REYKJAVÍK

Andrú m.

Haraldur Örn Jónsson 111254 3899
Kristján Garðarsson 270269 5679

DKP

dkpitt ARKITEKTAR
HVERFISGATA 54 101 REYKJAVÍK
Davíð Kristján Pitt 101069 5249

númer teikningar og útgáfa

A 07

B0

1799