
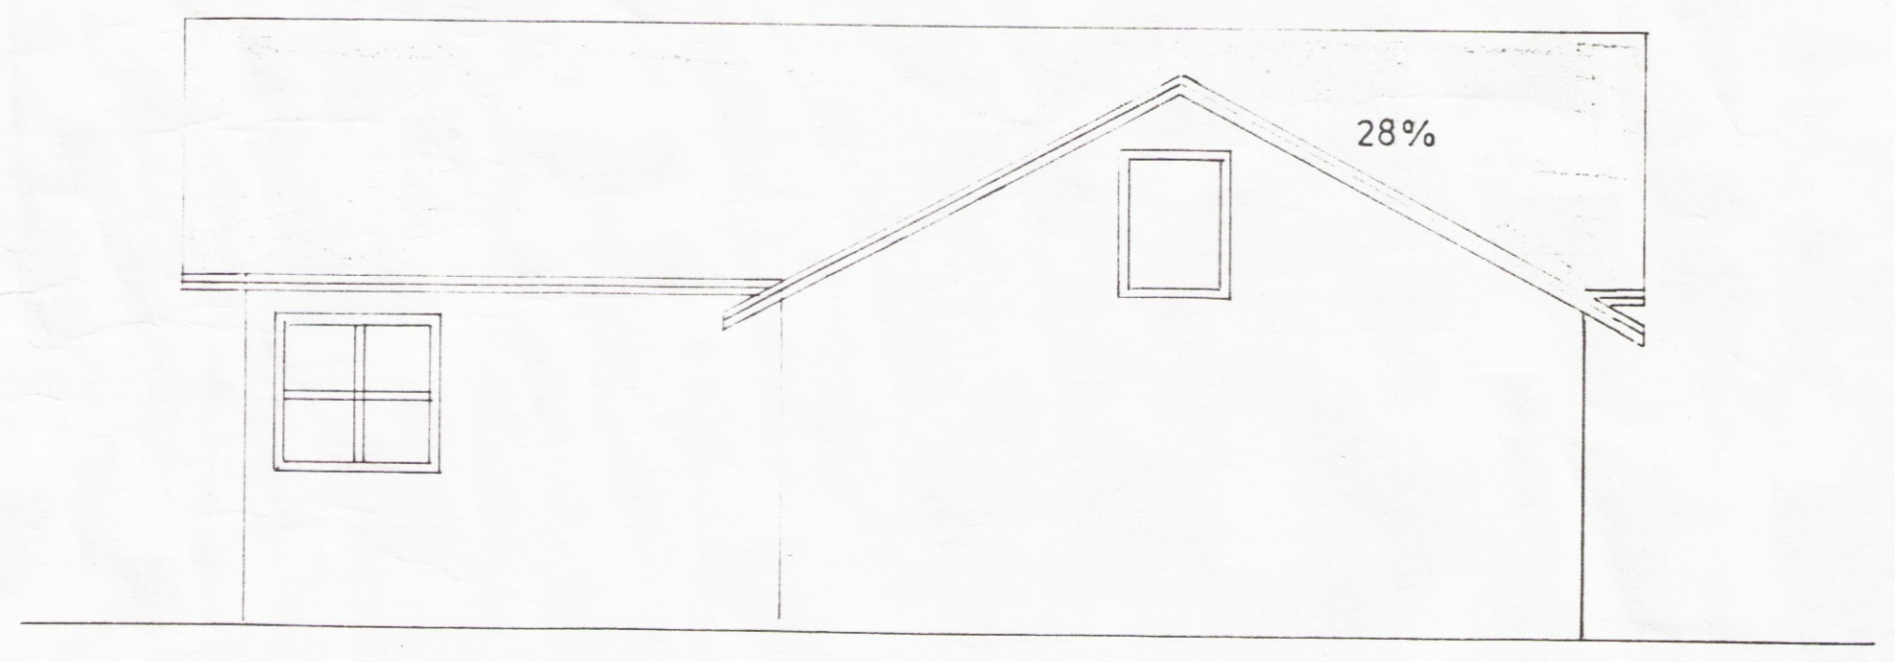
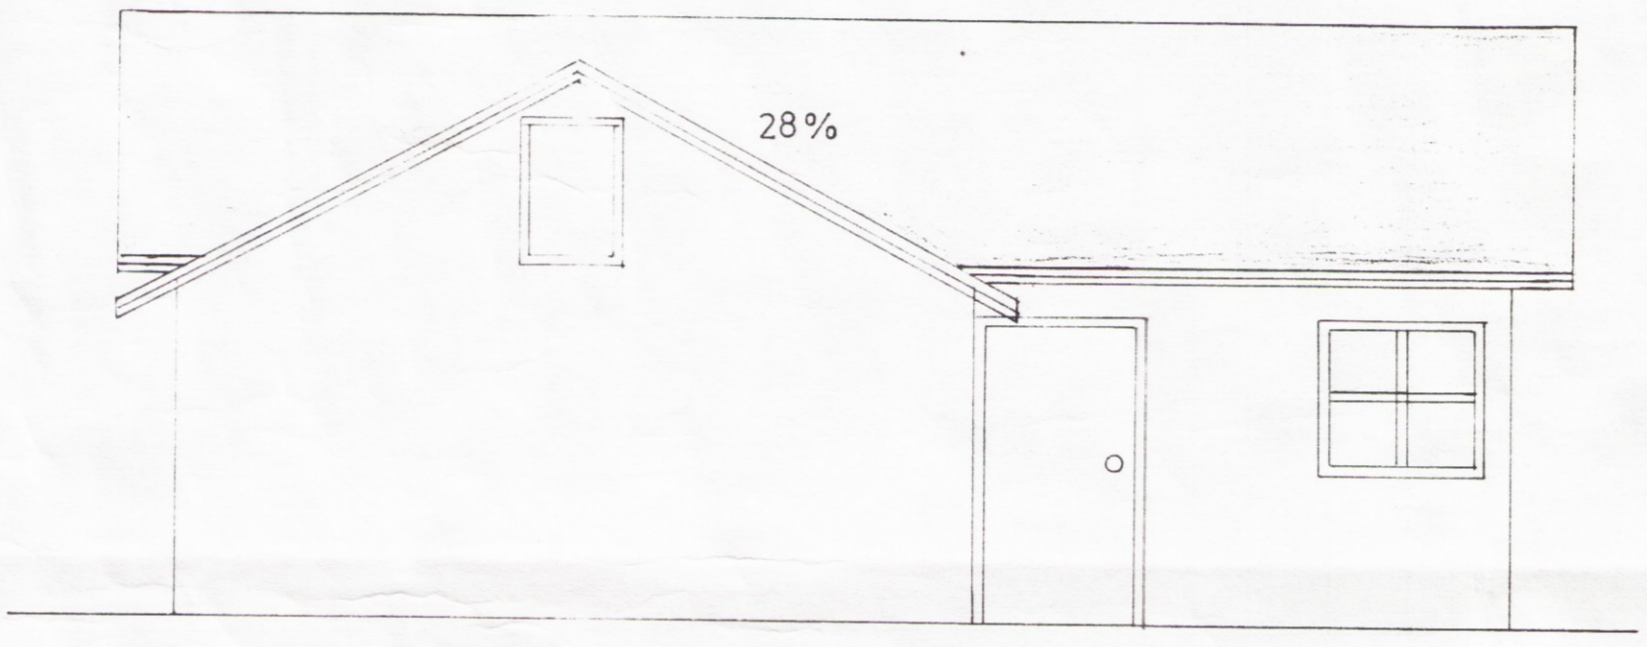


SAMPYKKT PANN 5-9.94
Kristján Sigurðsson
 BYGGINGAFULLTRUINN
 Í FLÓA

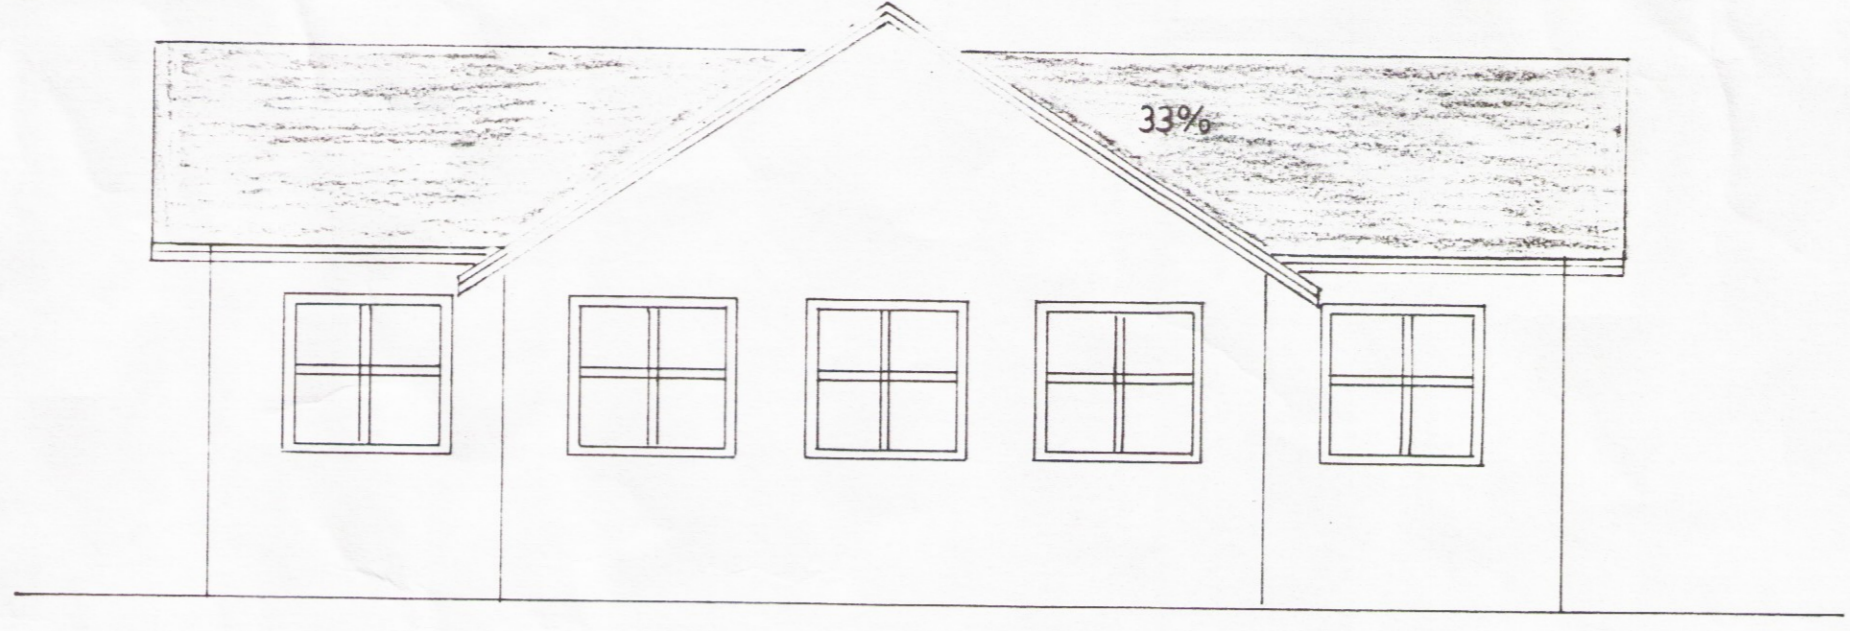

VEGGIR.	2x4"
SPERRUR.	2x6"
BARUJÄRN.	
VATNSKLÆÐING.	
VEGGIR. STEINULL	4"
ÞAK. STEINULL	6"
GLER.	TVÖFALT EINANGRUNAR GLER

Teiknad: HG. 10.08.93. 1:500.

Kristján Sigurðsson 17
 6.7.94