




Skipulags- og byggingarfulltrúi Uppsveita bs.  
**Samþykkt**  
 26 APR. 2017  
*Guðrún*  
 Byggingarfulltrúi

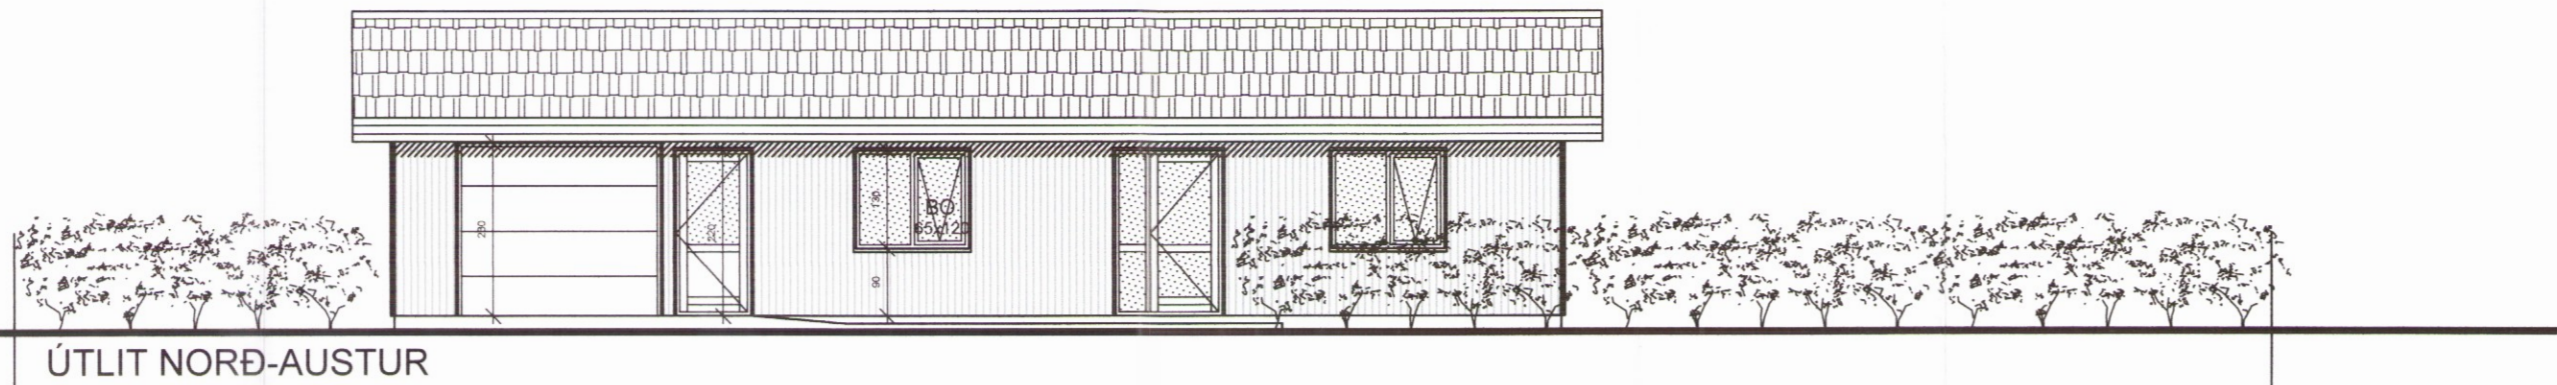


ÚTLIT NORÐ-AUSTUR

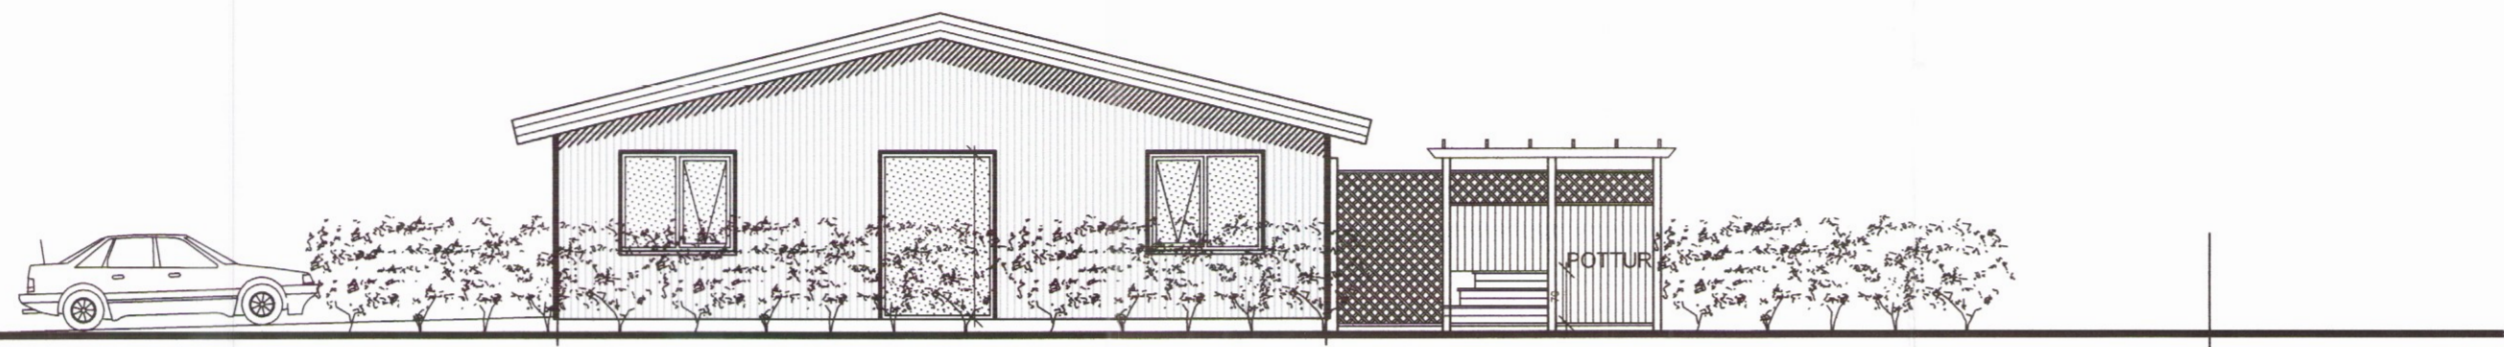


ÚTLIT NORÐ-VESTUR

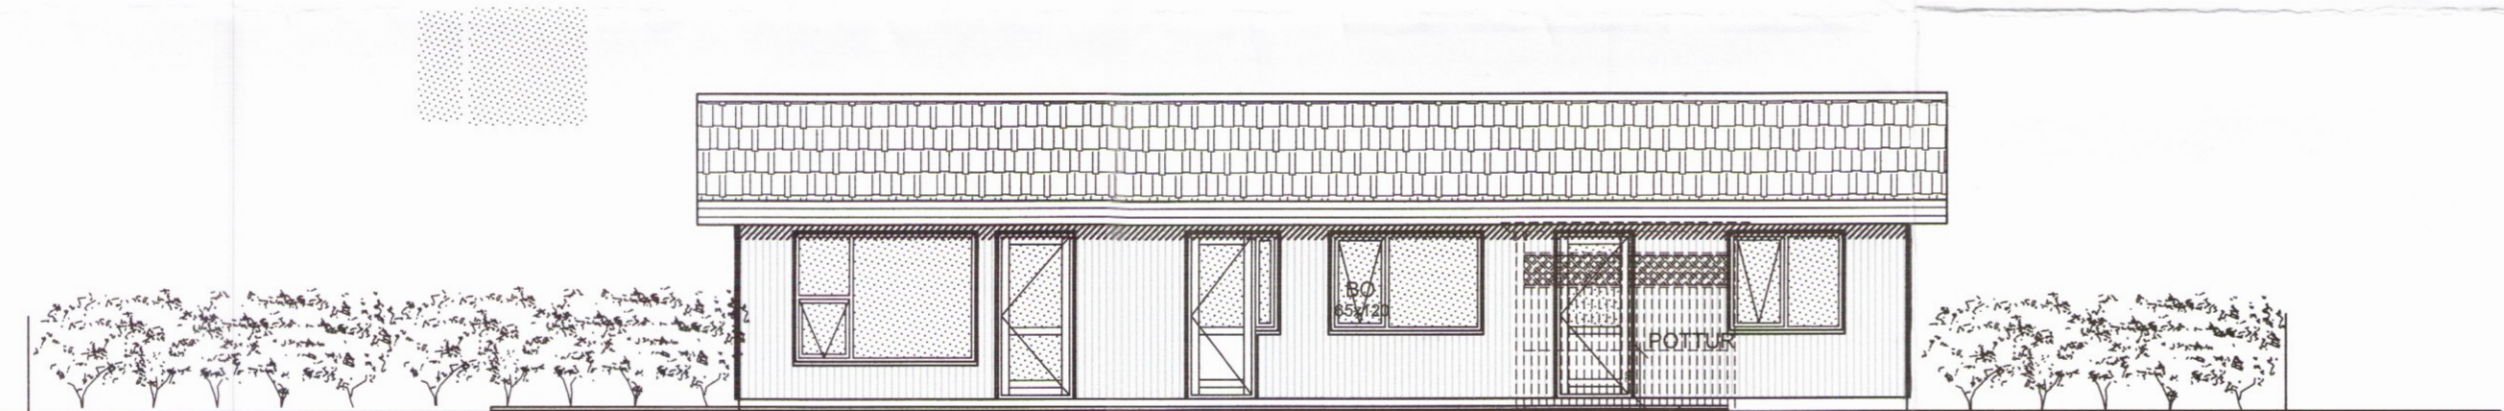

ÚTLIT SUÐ-VESTUR

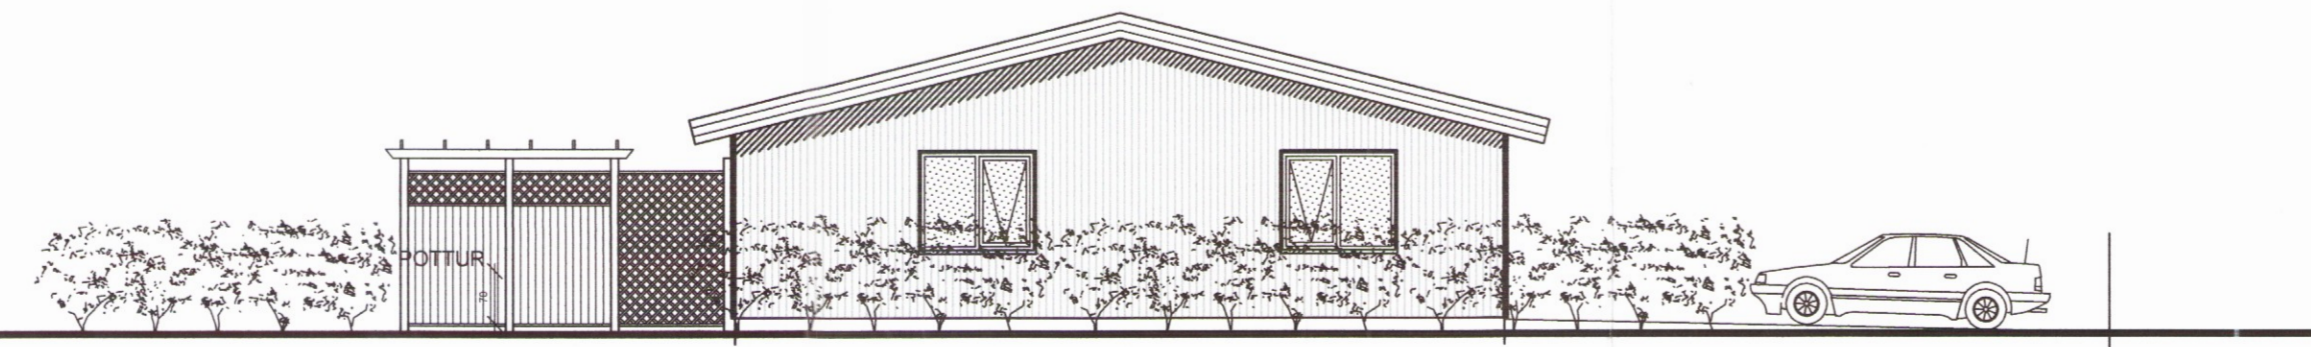

ÚTLIT SUÐ-AUSTUR

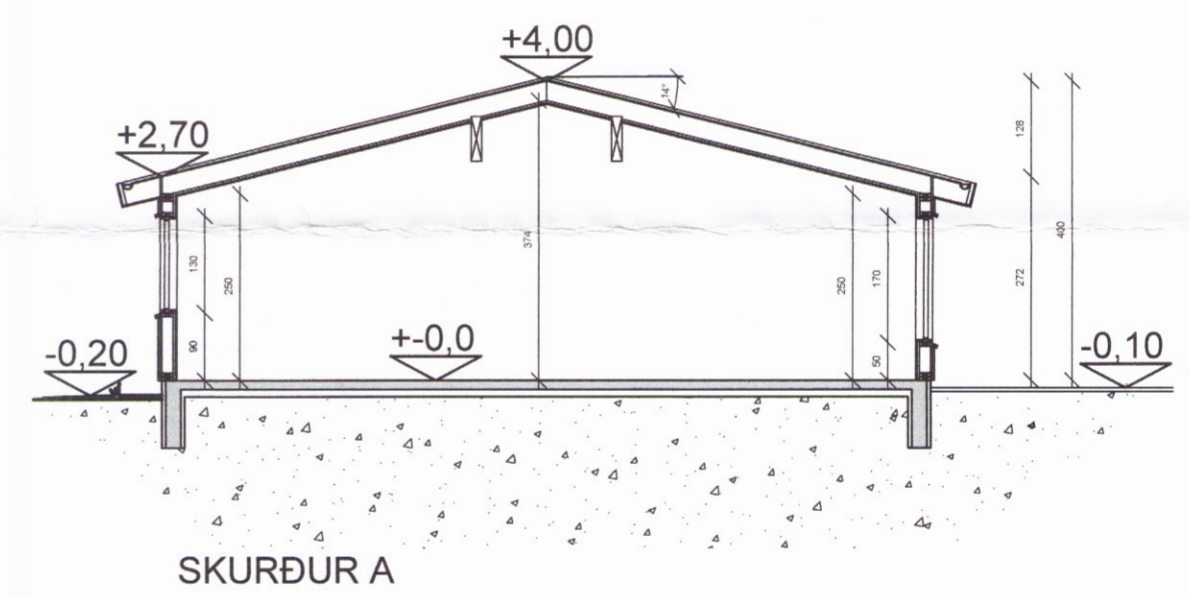

Teiknistofan **BÚSTJÓRABRAUT 4, 801 MIÐENGI**

**ORK**

Hafnargötu 90, 230 Keflavík.  
 Haraldur Valbergsson B.F.I.  
 Kennitala: 290162-5999  
 Sími 421-4140, ÖRK@ORK.IS

Verk.	ÚTLIT OG SKURÐUR			Teikn.nr.
Hann.	HV.	Teikn.	HV.	Mkv. 1:100
Samb.	<i>M. G.</i>		Dags.	10,04,2017

E-159-1708-03