




GRUNNMYND 1.HÆÐAR
1 : 100

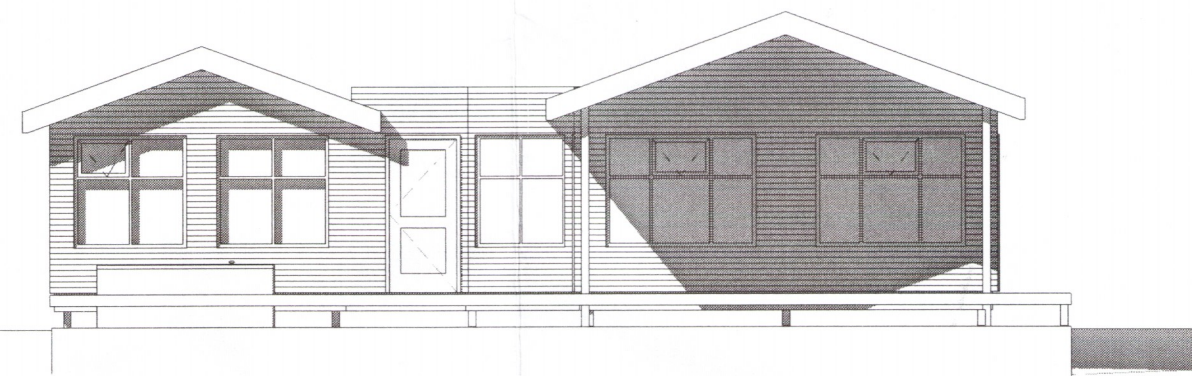

Suður
1 : 100

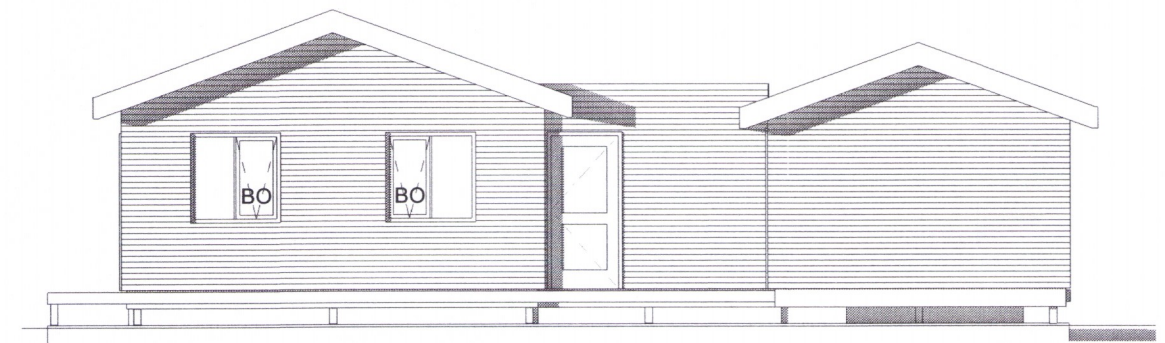


Norður
1 : 100

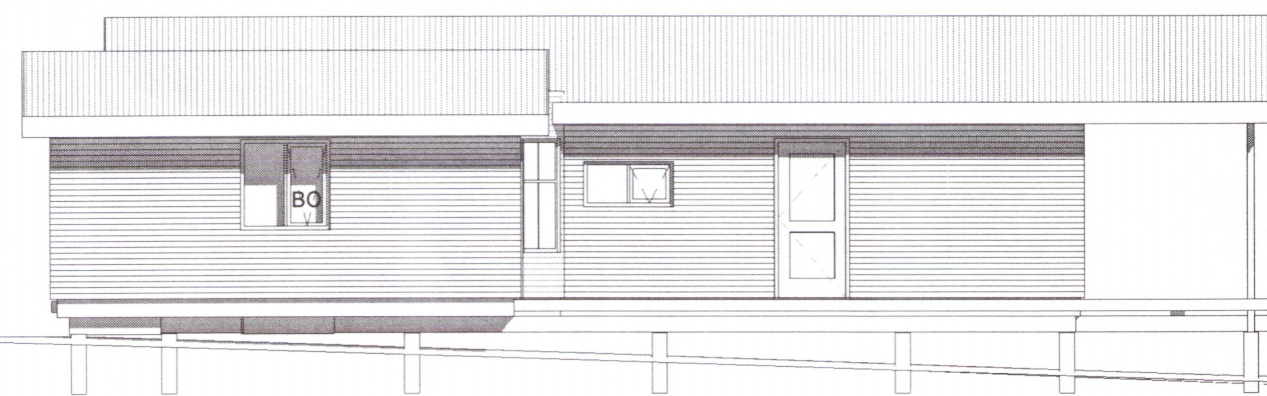


Vestur
1 : 100



Austur
1 : 100

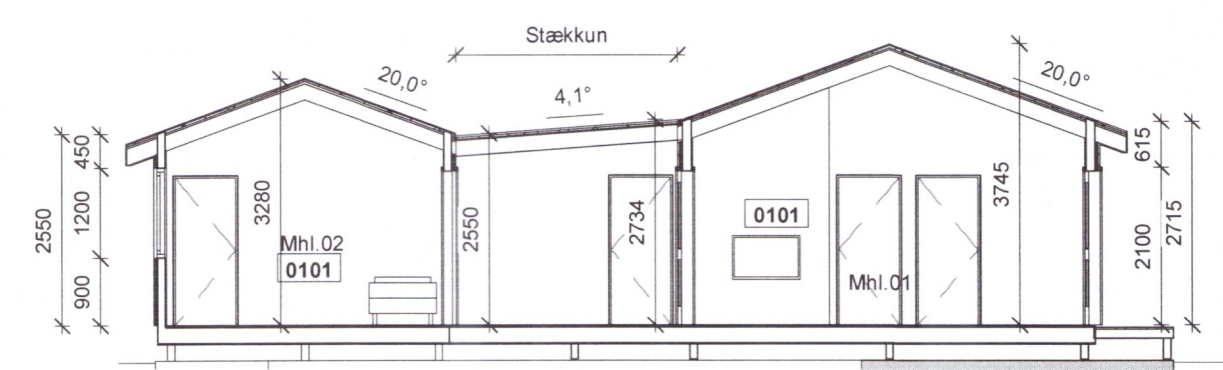

A-A
1 : 100

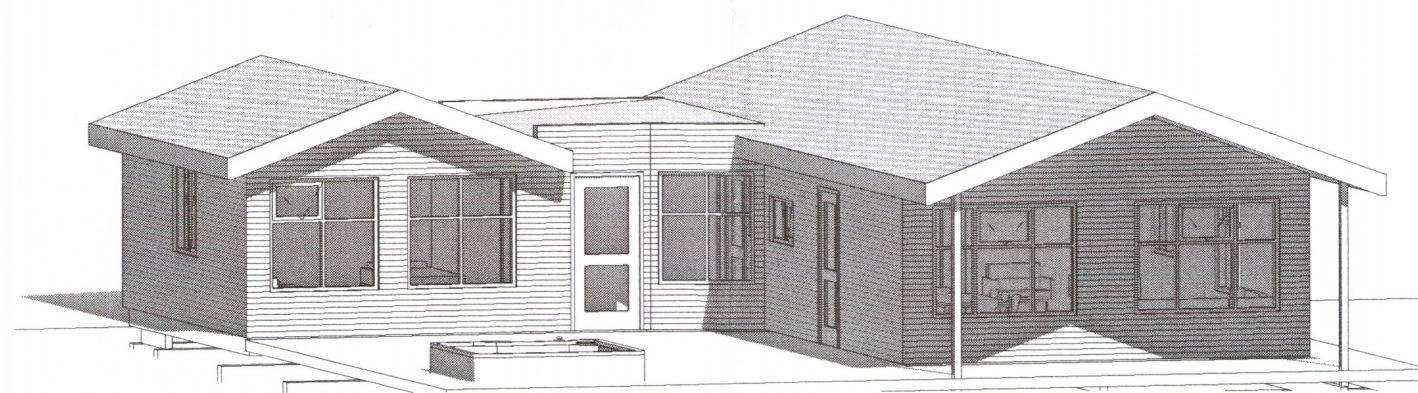

Skýringar:
 GN: Gólfniðurfall
 LR: Loftræsing
 (S): Handslökkvitæki
 (R): Reykskynjari
 BO: Björgunarop

Umhverfis- og tæknisvið Uppsveita
Samþykkt
 03. apríl 2019
Rúna Þórunn
 Byggingarfulltrúi

1826-19

ÁLFAHRAUN 7, GRÍMSNES OG GRAFNINGSHREPP
 Grunnmynd útlit og snið

MKV.: 1 : 100
 ÚTGÁFA DAGS: 20.03.2019
 STOFN DAGS: 10.03.2019
 TEIKNAD: Hjörleifur
 YFIRFARID: Hjörleifur

A101

Rerum ehf

Hjörleifur Sigurbórsson
 Byggingafræðingur BSc
 S:863-2839
 hjollisig@simnet.is

Hjörleifur Sigurbórsson
 Yfirarið og samþykkt KT: 221072-5029



Útprintur: 20.03.2019

Bláaustarið: A2