


Skipulags- og byggingarfulltrúi Uppsveita bs.
Yfirfarið
 12 JUNI 2017
Sleimir Stefánsson
 Fl. Byggingarfulltrúi

BERANDI TIMBURVEGGUR: STODIR 45x125 MM c/c 600 MM
 LAUSHOLT 45x125 MM c/c 1200 MM

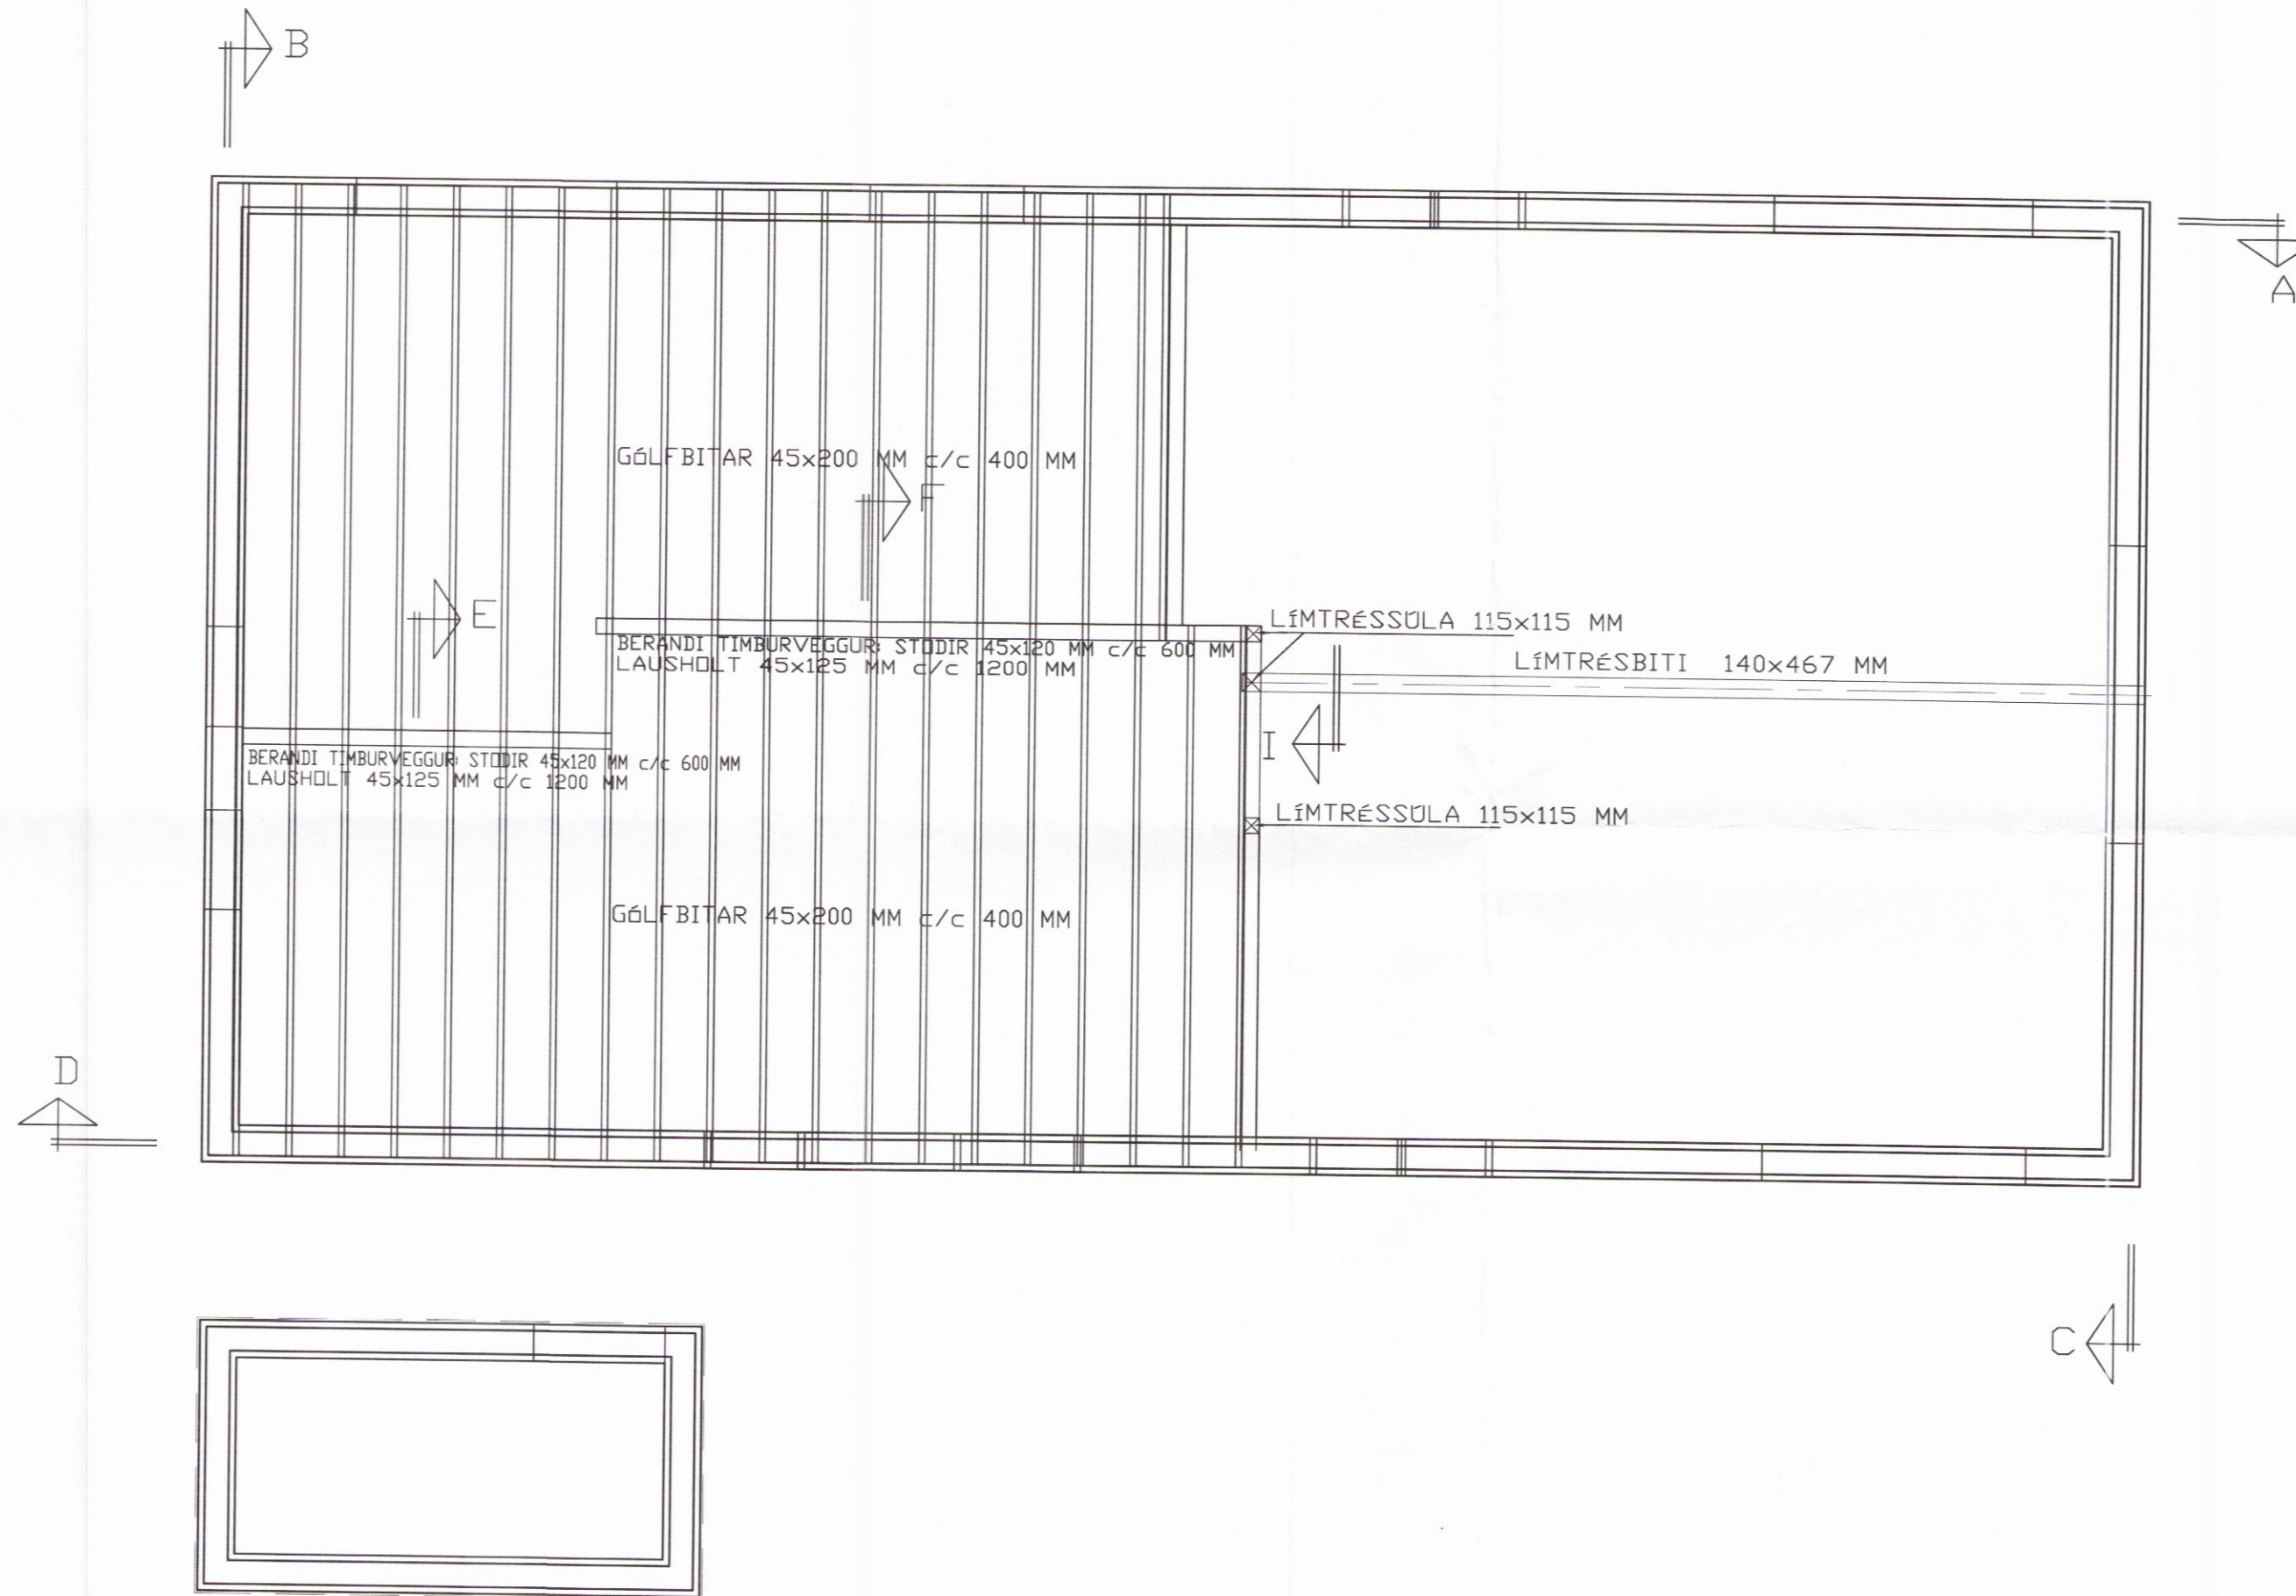

Breytingar	

SUMARHÖS Í KERHRAUNI KERHRAUN B-137	
HERMANN ISEBARN MFI TEIKNISTOFA KRISTNIBRAUT 4 s 8487250 kt 050244-4319 netfang. his1@simnet.is	
Mál	1:50
Dags.	mars, 2017
Blad	6
MILLIGÓLD OG VEGGIR GRUNNMYND	
Yfirfarið	
Hannad	<i>Sleimir Stefánsson</i>

GLÁMA-KÍM
 Arkitekt: Laugavegi 164 net • 105 Reykjavík

Sleimir Stefánsson
 Arni Kjartansson kt: 040352-3089

Bening Björnsson
 Bening Björnsson kt: 021264-5508

Blasveit
 Bláaustur kt: 121057-6039

Sleimir Stefánsson
 Sleimir Kjartansson kt: 111296-2269

Sigurður Haldrasson
 Sigurður Haldrasson kt: 100157-2009