




LN 202-570  
STGR. 56910150  
LÖD 9300 M2

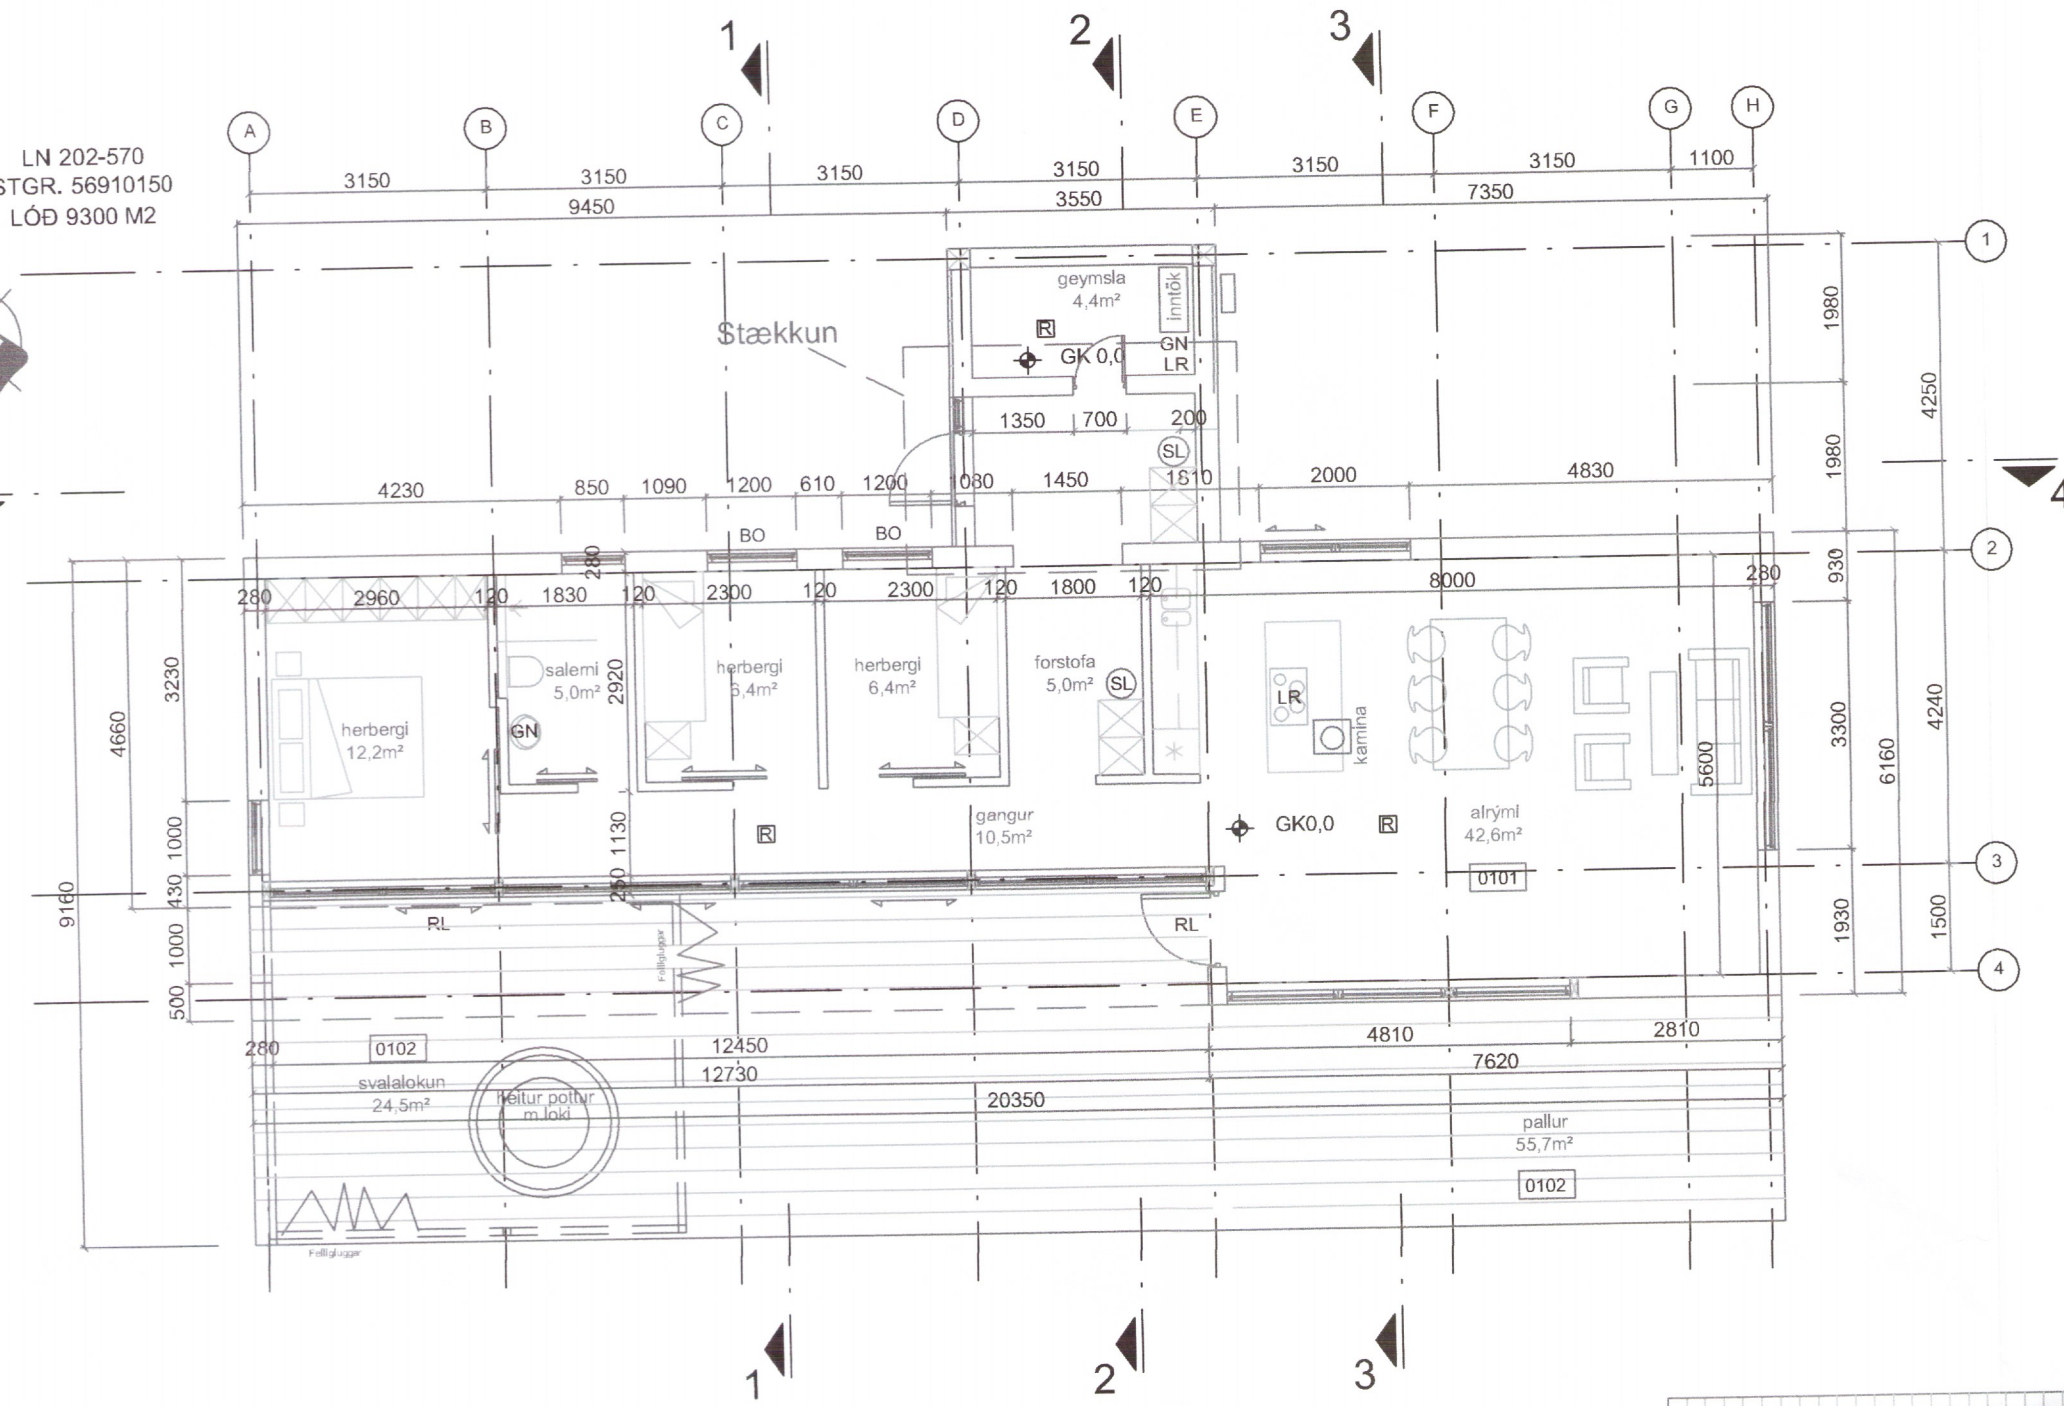


GRUNNMYND 1:100

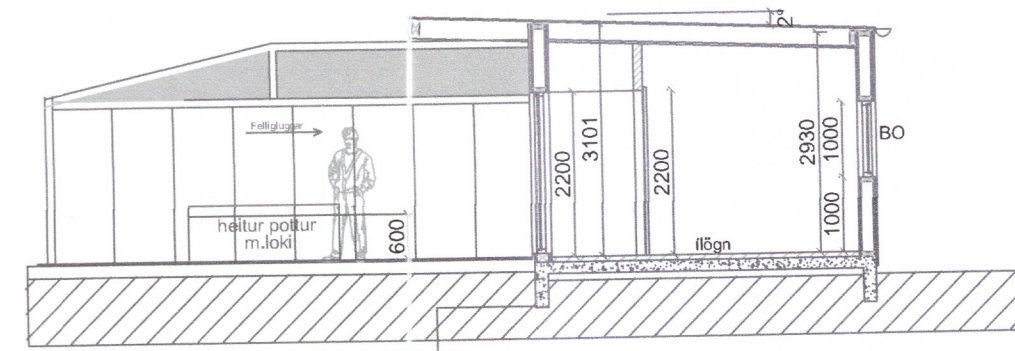


SNEIDING 1-1 1:100

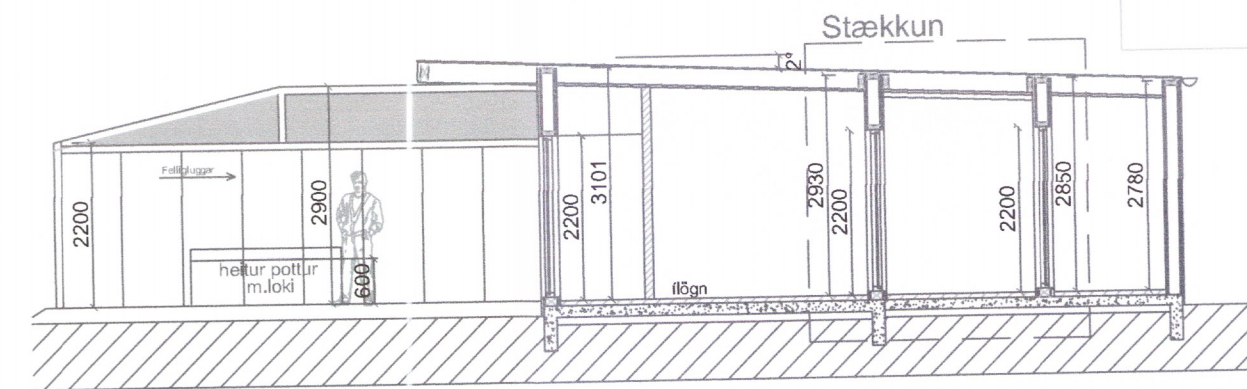


SNEIDING 2-2 1:100

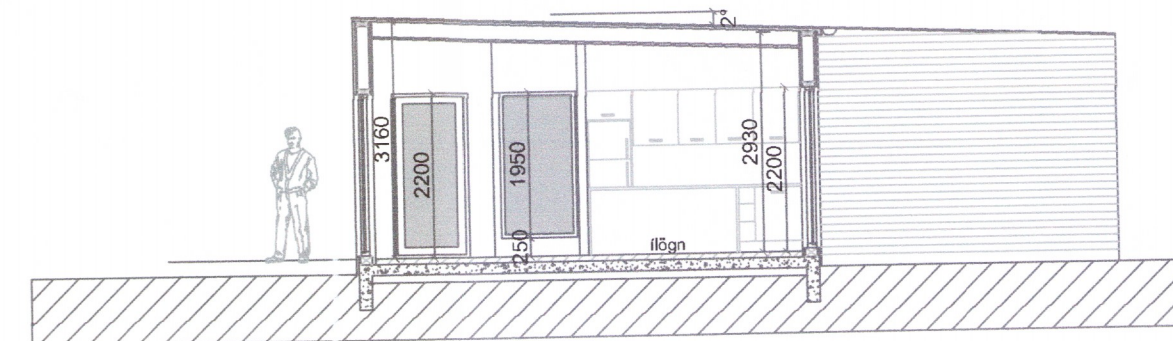


SNEIDING 3-3 1:100

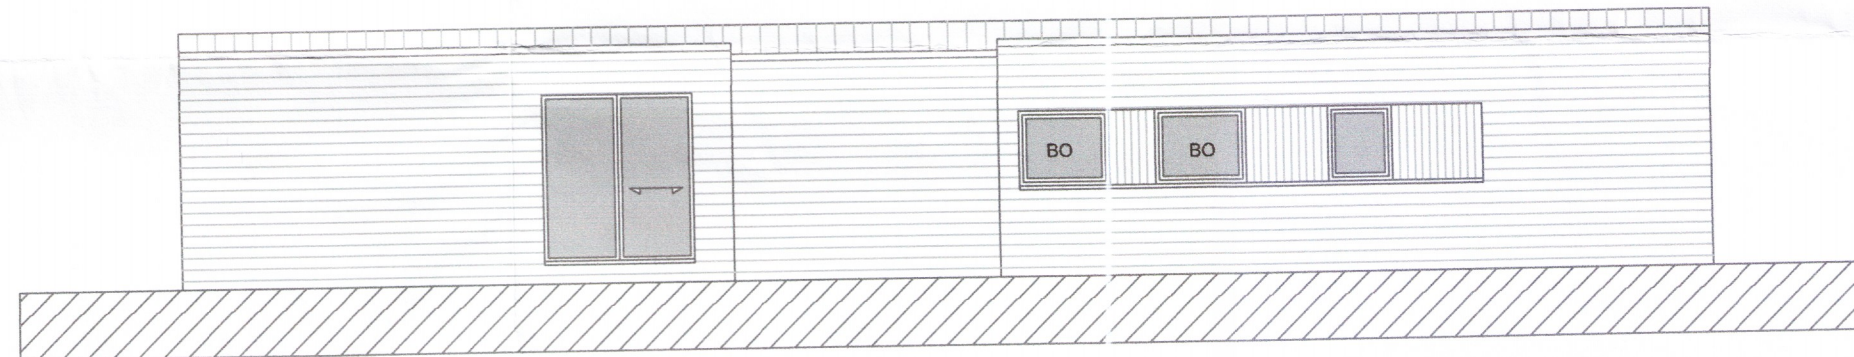


ÚTLIT AUSTUR 1:100

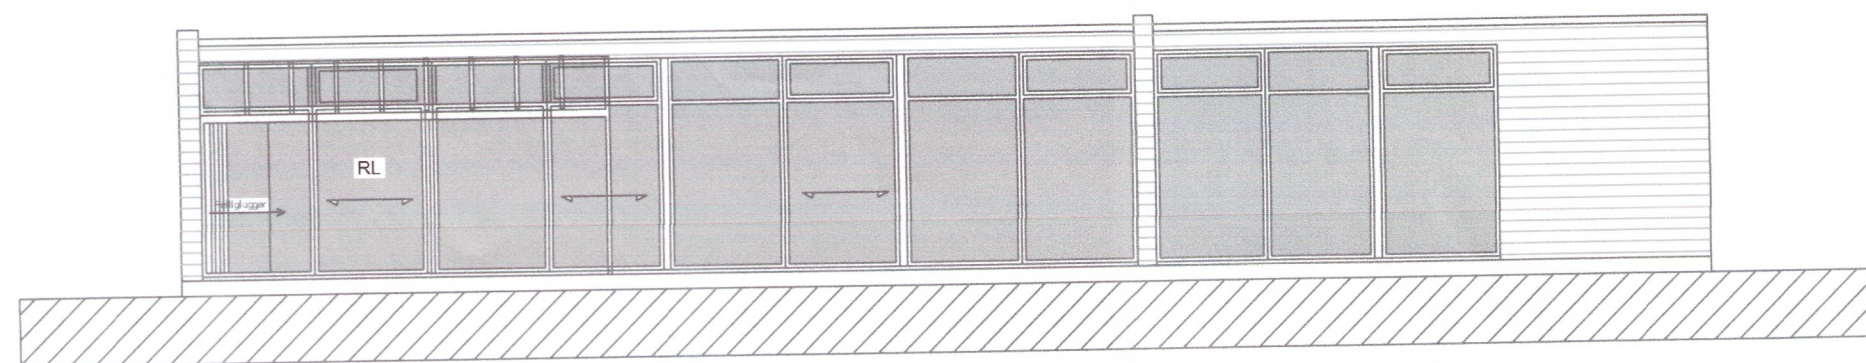


ÚTLIT VESTUR 1:100

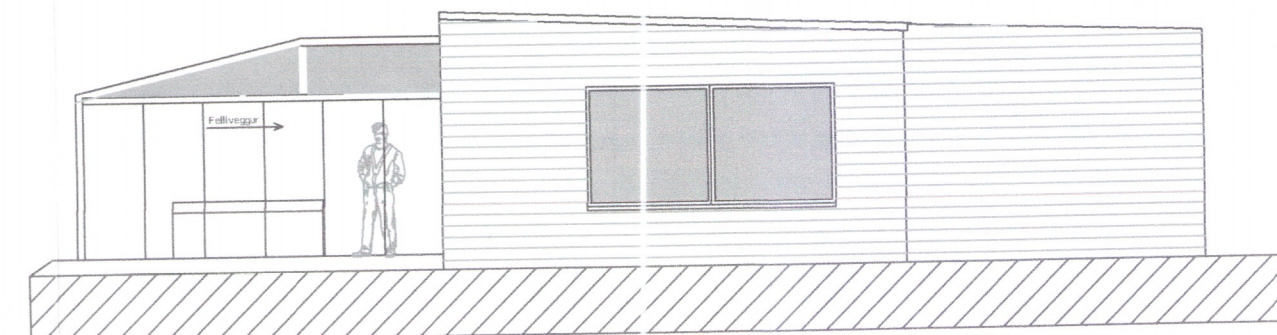

ÚTLIT SUÐUR 1:100

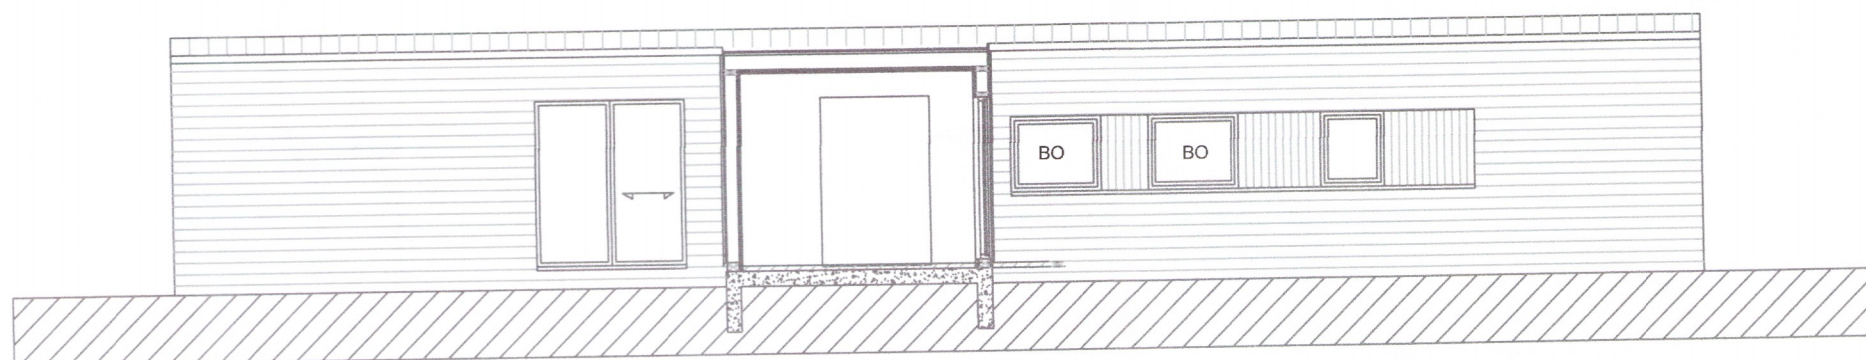

SNEIDING 4-4 1:100

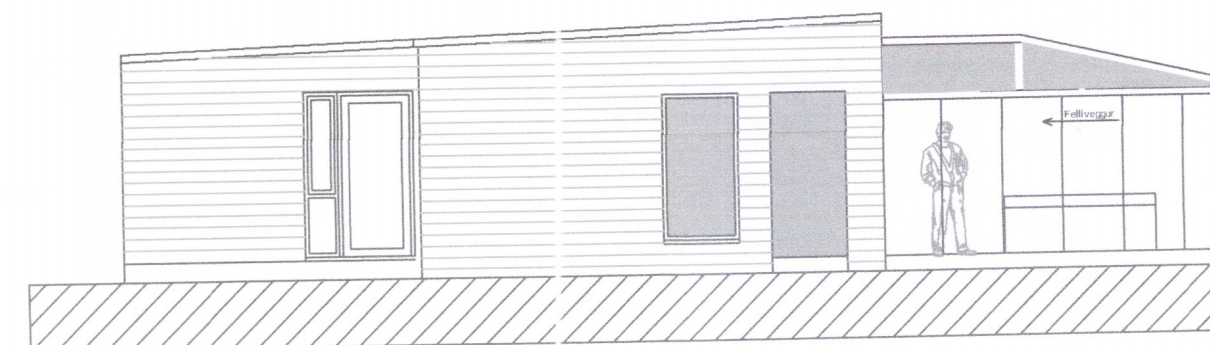

ÚTLIT NORDUR 1:100

Umhverfis- og tæknisvið Uppsve...  
**Samþykkt**  
16. apríl 2019  
*Þorvaldur Þorsteinsson*  
Bygginga-tilfrú

BREYTINGAR			
NR.	DAGS.	BREYTING	Sp.
01	26.03.2019	Stækkun 7,0m² / 21,7m³	
02	26.03.2019	Svalalokun 24,5m² / 66,0m³	

K.J. HÖNNUN EHF 091162-3509  
TEL: 554-3232  
TEL: 899-3234  
E-MAIL: kjhonnun@vifr.is

HÖNNUN - SKIPULAG - RÁDGJÖF  
KJARTAN RAFNSSON FJ/MSA 270365-3539  
JÓN M. HALLDÓRSSON BYGGINGAFR. 091162-3509

SAMÞYKKT *Þorvaldur Þorsteinsson*

VERK  
DVERGAHRAUN 15  
MIÐENGI 56910150

TEKNING  
GRUNNMYND, ÚTLIT  
OG SNEIDINGAR

KVARDI  
1:100

DAGS.  
14.07.2010  
TEKNAD AF  
KR, JMH

TEKNING NR.

1842-19

10-02