
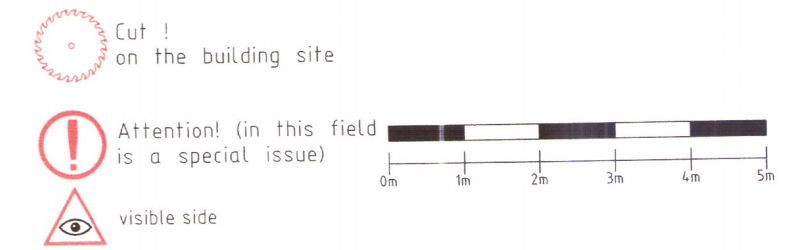
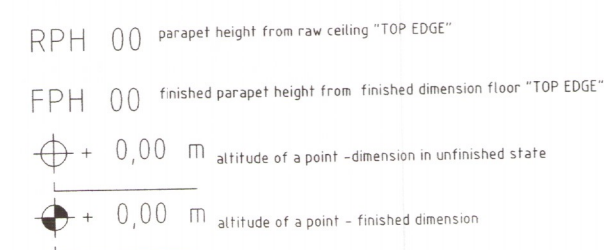


1869-19

GENERAL INFO: PROTECTION AGAINST UPRISING WATER HAS TO BE INSTALLED BETWEEN CONCRETE AND THE WOODEN CONSTRUCTION!

PLAN LEGENDE - plan legend

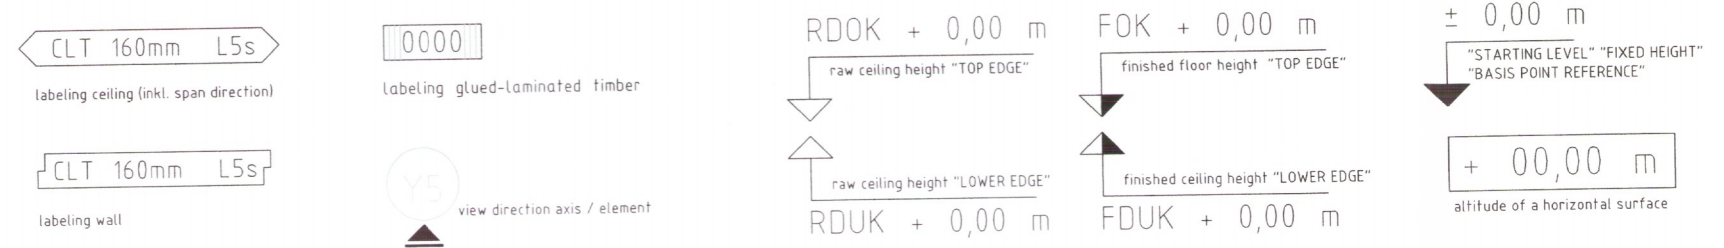

CHECK CONSTRUCTION MANAGER		Sign	Kontr
CHECK SITE MANGER			
CHECK FOREMAN			
Rev	Nr	Description	Date
USED FILES:		Date	
AutoCAD/REVIT:			
HSB_AutoCAD:			
Phase / Fase:			
<b>IDEX</b>			
Developer IDEX		Filename Rimar_1_A01.dwg	
Project RIMA 7		Date 04.02.2019	
Project number: 1801		Scale 1:100	
Subscription: 104		Control	
Type drawing: CEILING AND ROOF		Sign. MJ	
		Kontroll CD	
		Plan size: A2 0,594x0,420 =0,25m <sup>2</sup>	