




ÚTLIT SUÐUR
1:100

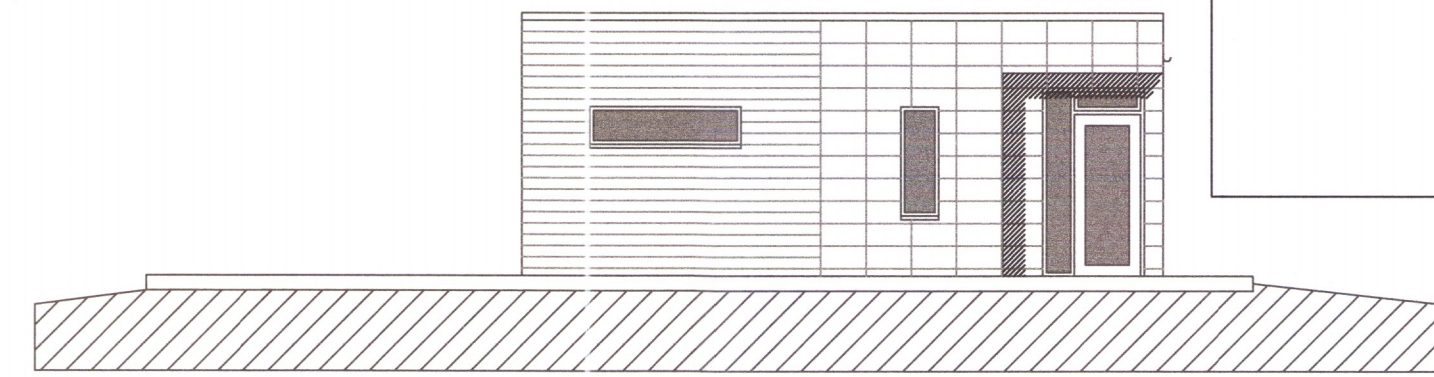


ÚTLIT AUSTUR
1:100

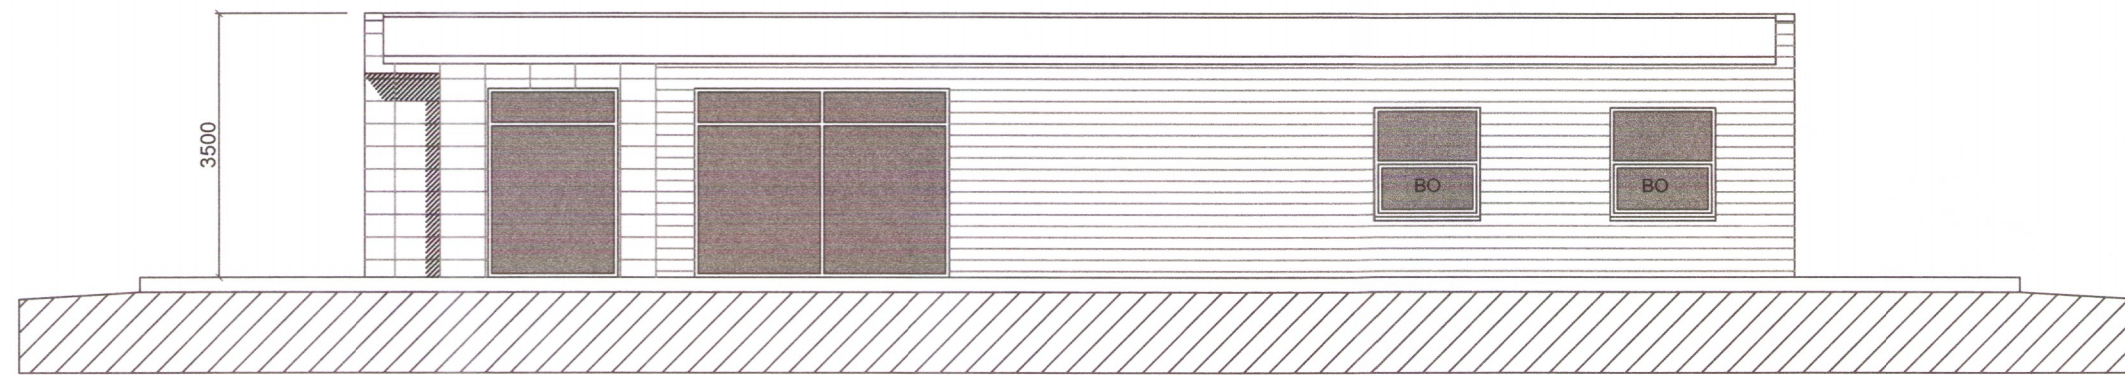


ÚTLIT NORÐUR
1:100

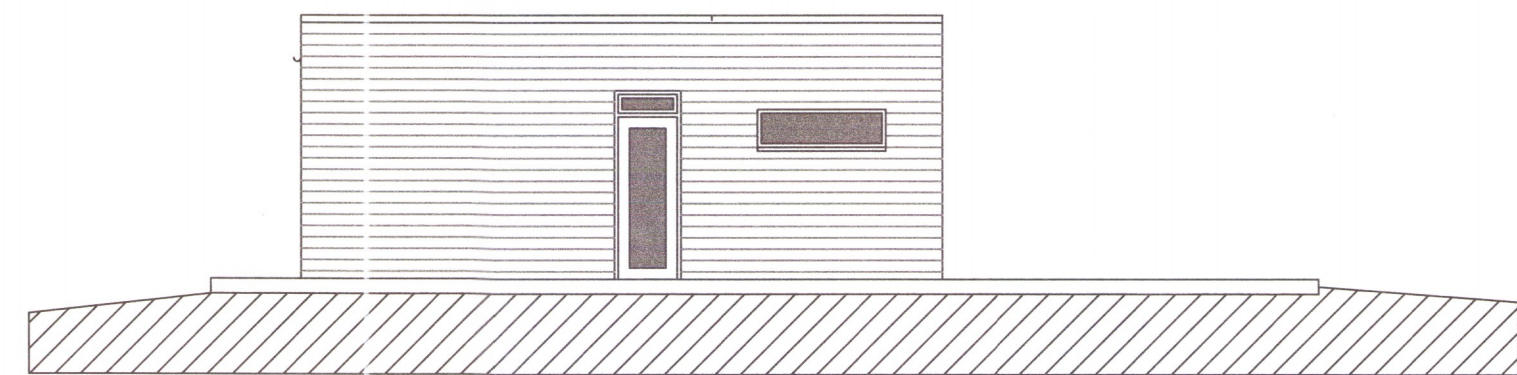

ÚTLIT VESTUR
1:100

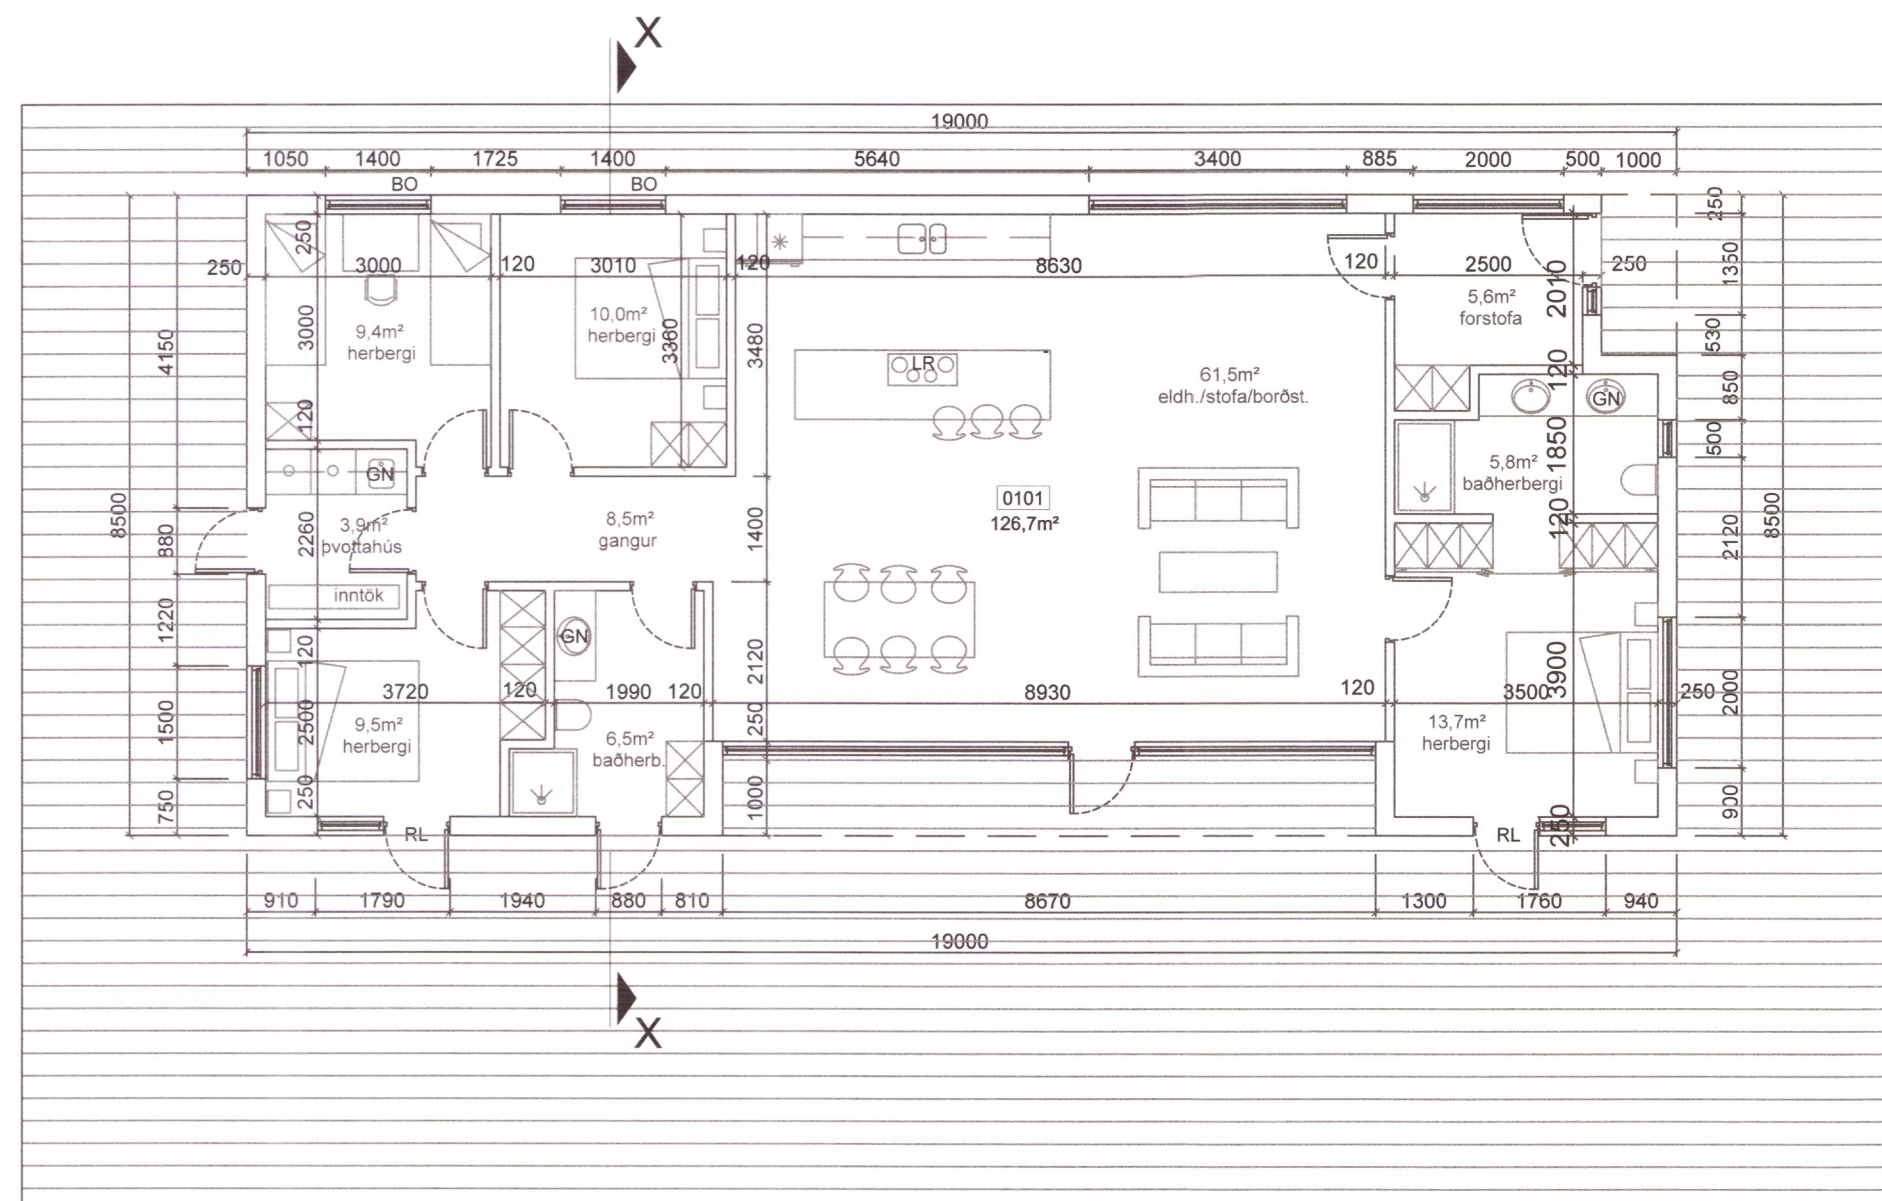

GRUNNMYND
1:100

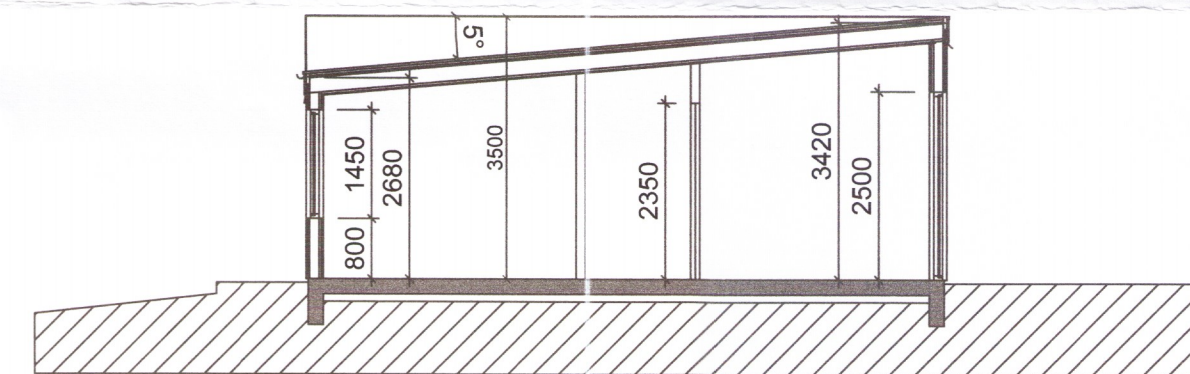

SNEIÐING X-X
1:100

BREYTINGAR

NR.	DAGS.	BREYTING	Sp.
1	07.10.2011	ARINN TEKINN ÚT	
2	07.10.2011	BREYTING Á KLÆÐNINGU	
3	07.10.2011	ÞAKHALLI AUKINN	
4	07.10.2011	GLUGGI LAGFÆRDUR	
5	07.10.2011	BREYTT SKRÁNINGARTAFLA	
6	07.10.2011	SMÁVÆRILEGAR INNHÁSS BR.	

K.J. HÖNNUN EHF 091162-3509
 TEL: 554-3232
 TEL: 899-3234
 E-MAIL: kjartan@kjonnun.is

HÖNNUN - SKIPULAG - RÁÐGJÖF

KJARTAN RAFNSSON FÍLÍÐSA 270365-3539
 JÓN M. HALLDÓRSSON BYGGINGAFR. 091162-3509

SAMPYKKT *Jón M. Halldórsson*

VERK
HESTUR 34
FRÍSTUNDAHÚS

TEIKNING
 GRUNNMYND, ÚTLIT
 BYGGINGALÝSING OG SNEIÐING

KVARÐI
 1:100

DAGS.
25.07.2007
 TEIKNAD AF
 KR

TEIKNING NR.
 19
10-01