



Skipulegs- og byggingarfulltrúi Uppsveita bs.
Samþykkt
 07 JUNI 2017
Árnir Pólsen
 Byggingarfulltrúi

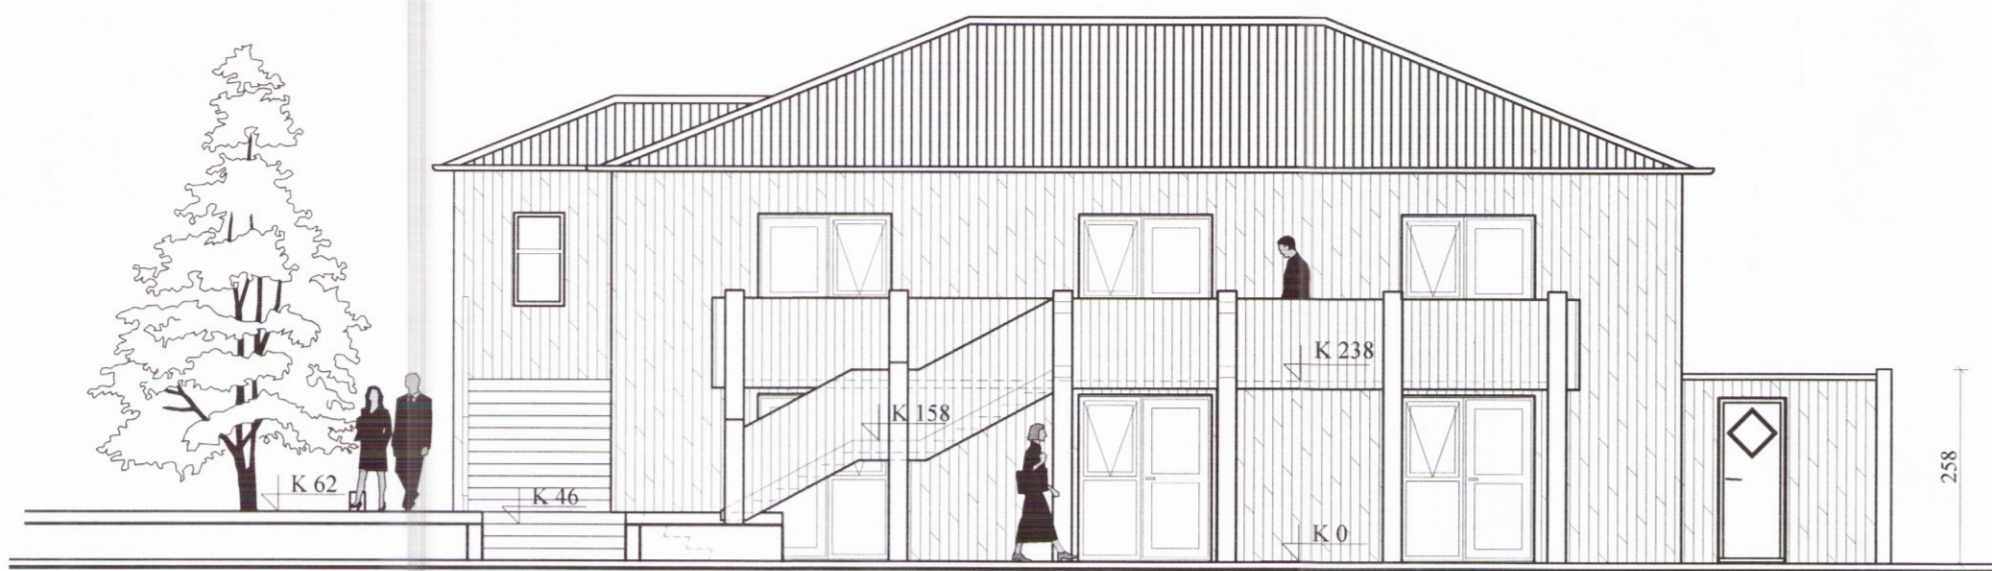


Suður



Vestur

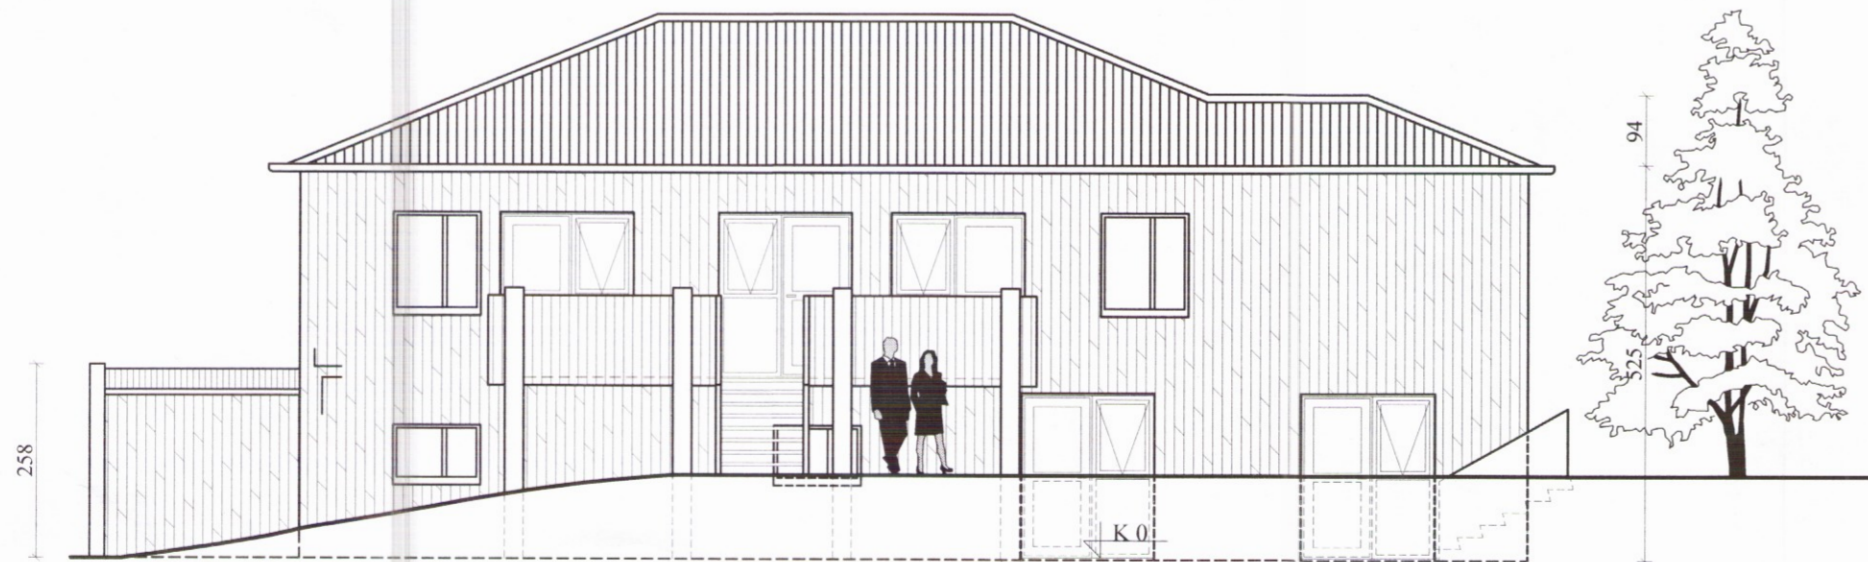

Norður

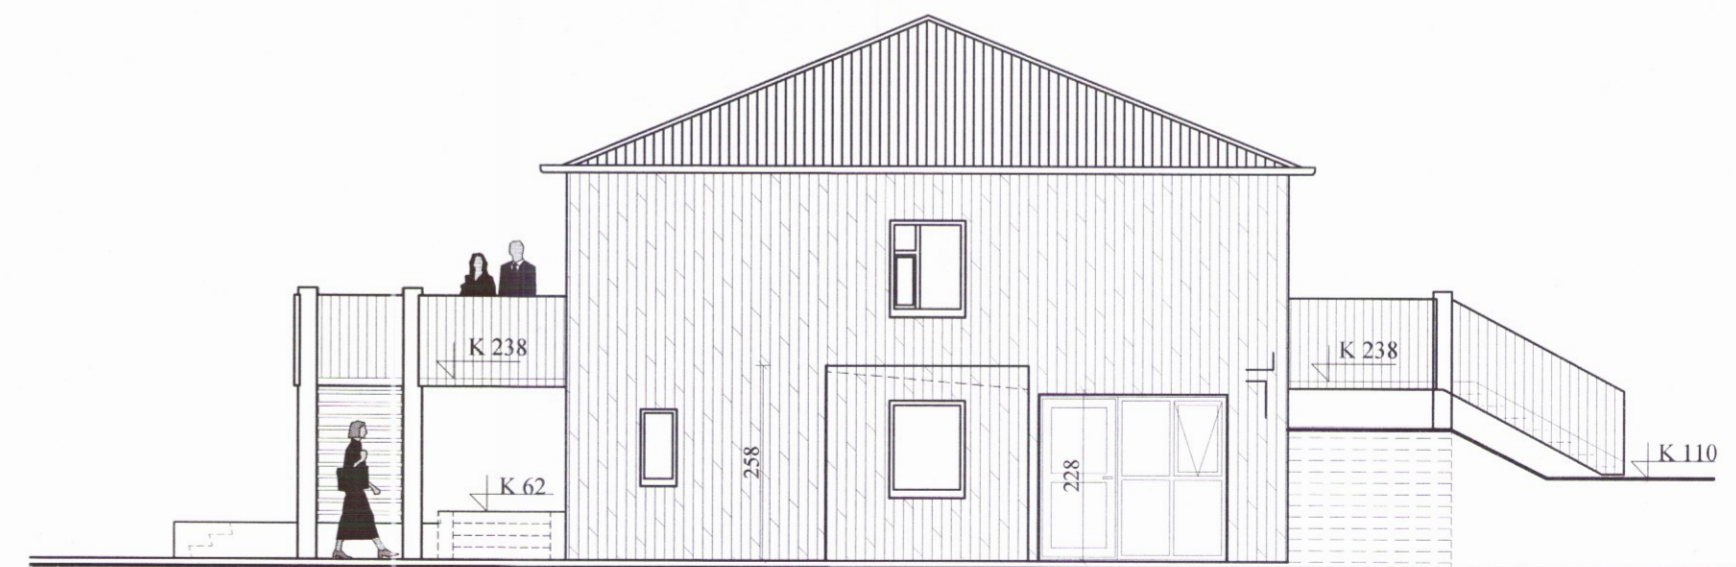

Austur

EVT *Einar V.*

Einar V. Tryggvasson arkitekt Miðdal, 271 Mosfellsbær
 Kt. 170242 4599 Símar 553-2000 / 863-0020 e-mail evt@vortex.is

Brúarholt II
 Verk EVT
 Hannað IVE
 Teiknað Útit. mhl 03
 Heiti 1:100
 Kvarði 18.05.17
 Dags