



Vestur

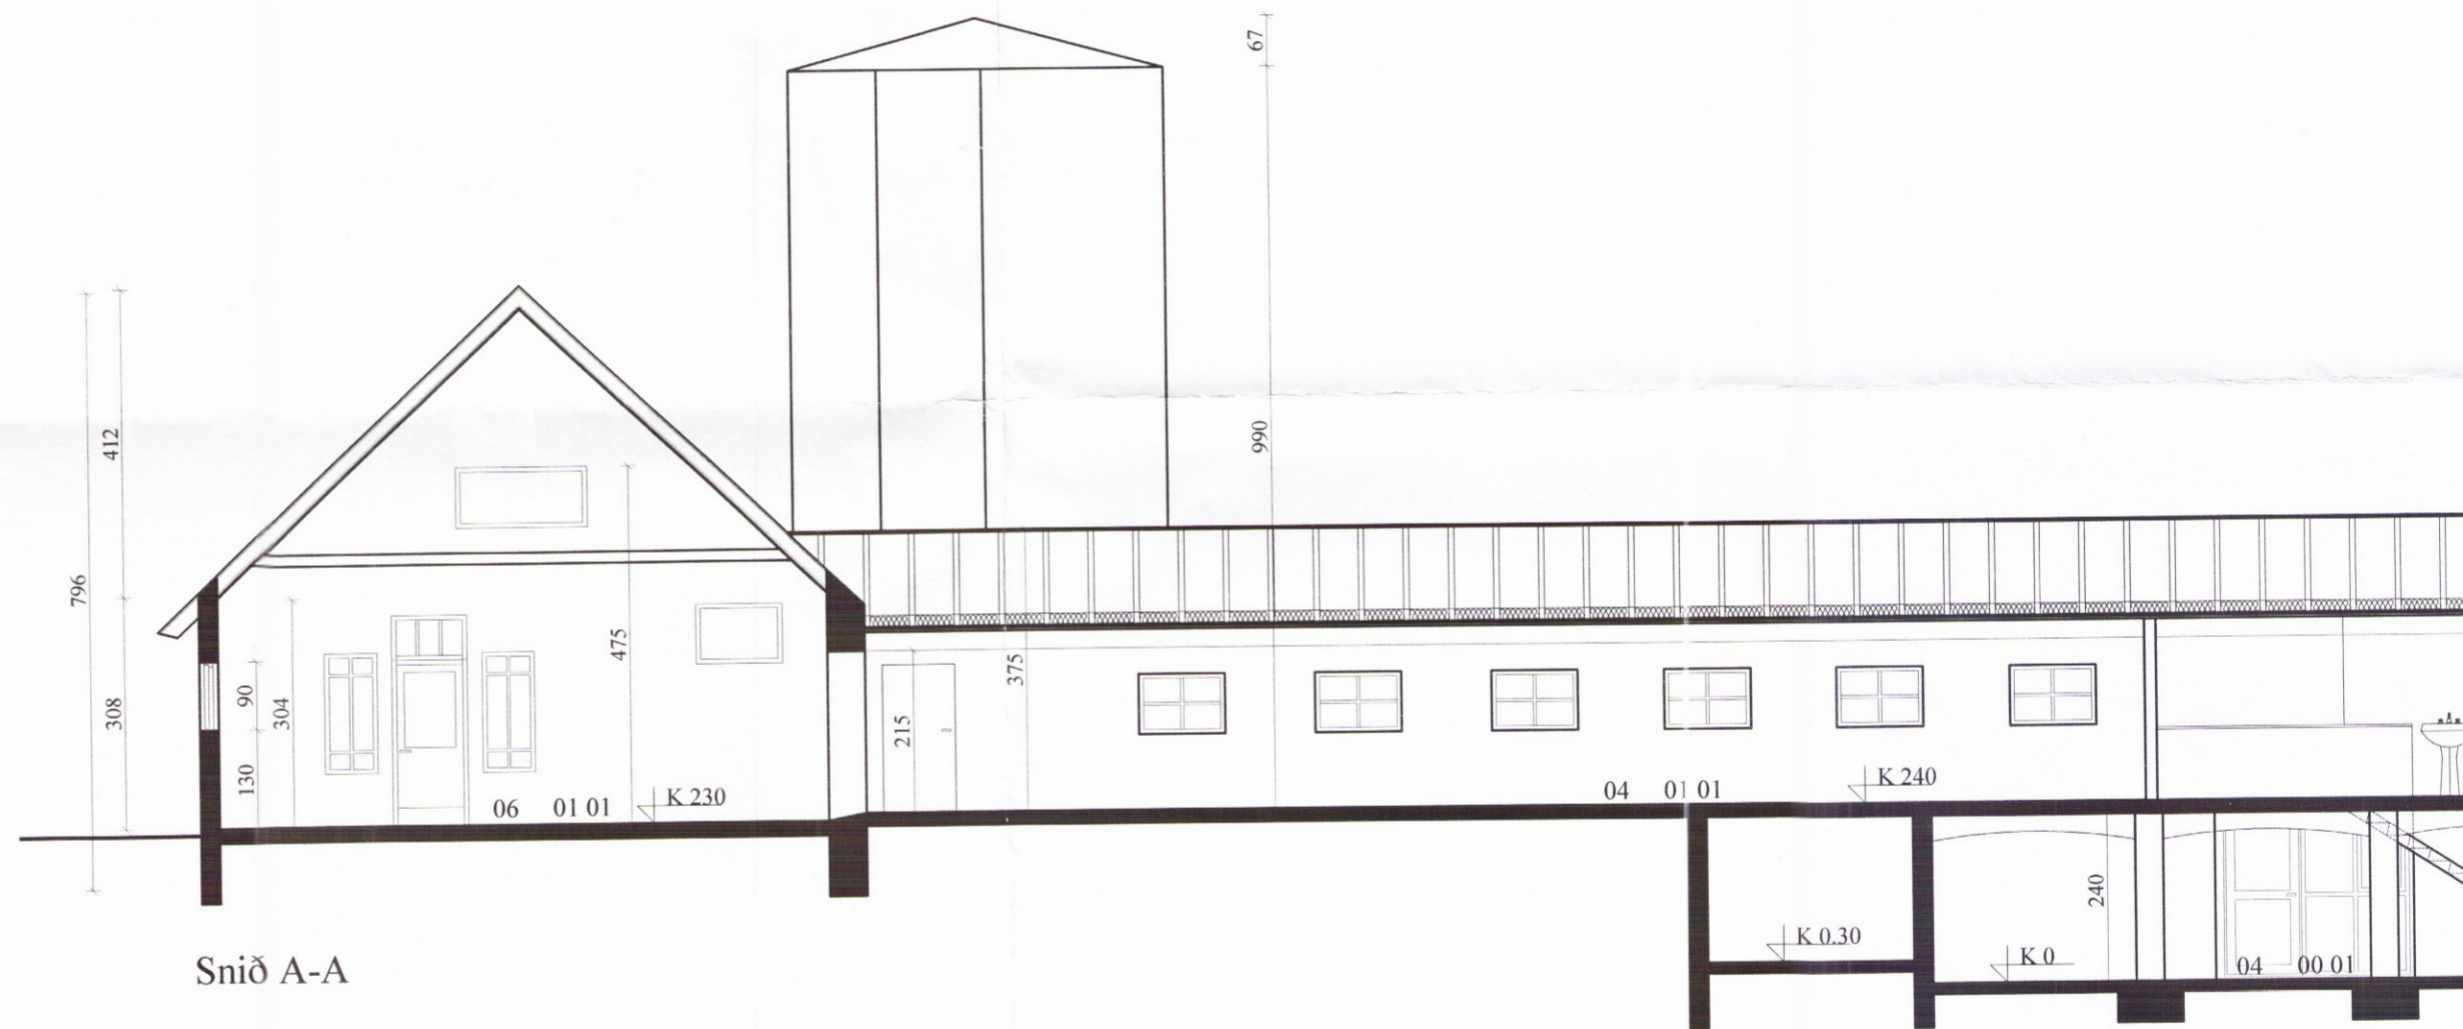

Snið A-A

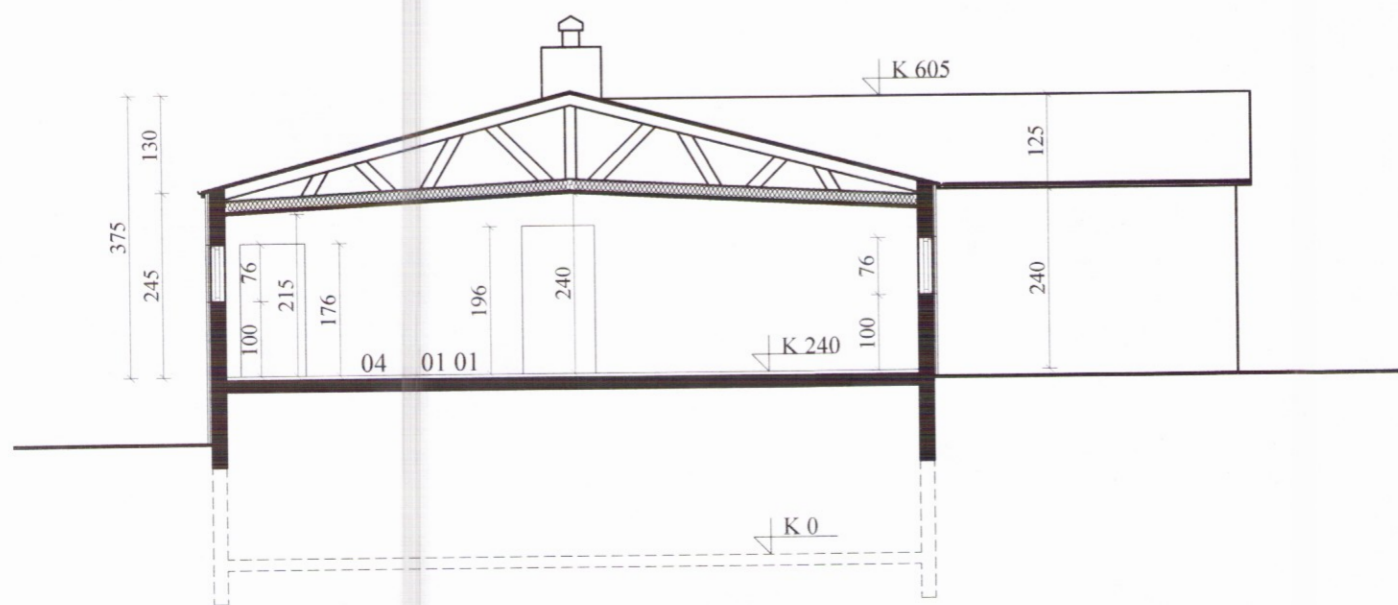

Snið B-B



Einar V. Tryggvasson

Einar V. Tryggvasson arkitekt Miðdal, 271 Mosfells
Kt. 170242 4599 Símar 553-2000 / 863-0020 e-mail evt