




LN 202-570
STGR. 56910150
LÖÐ 9300 M2

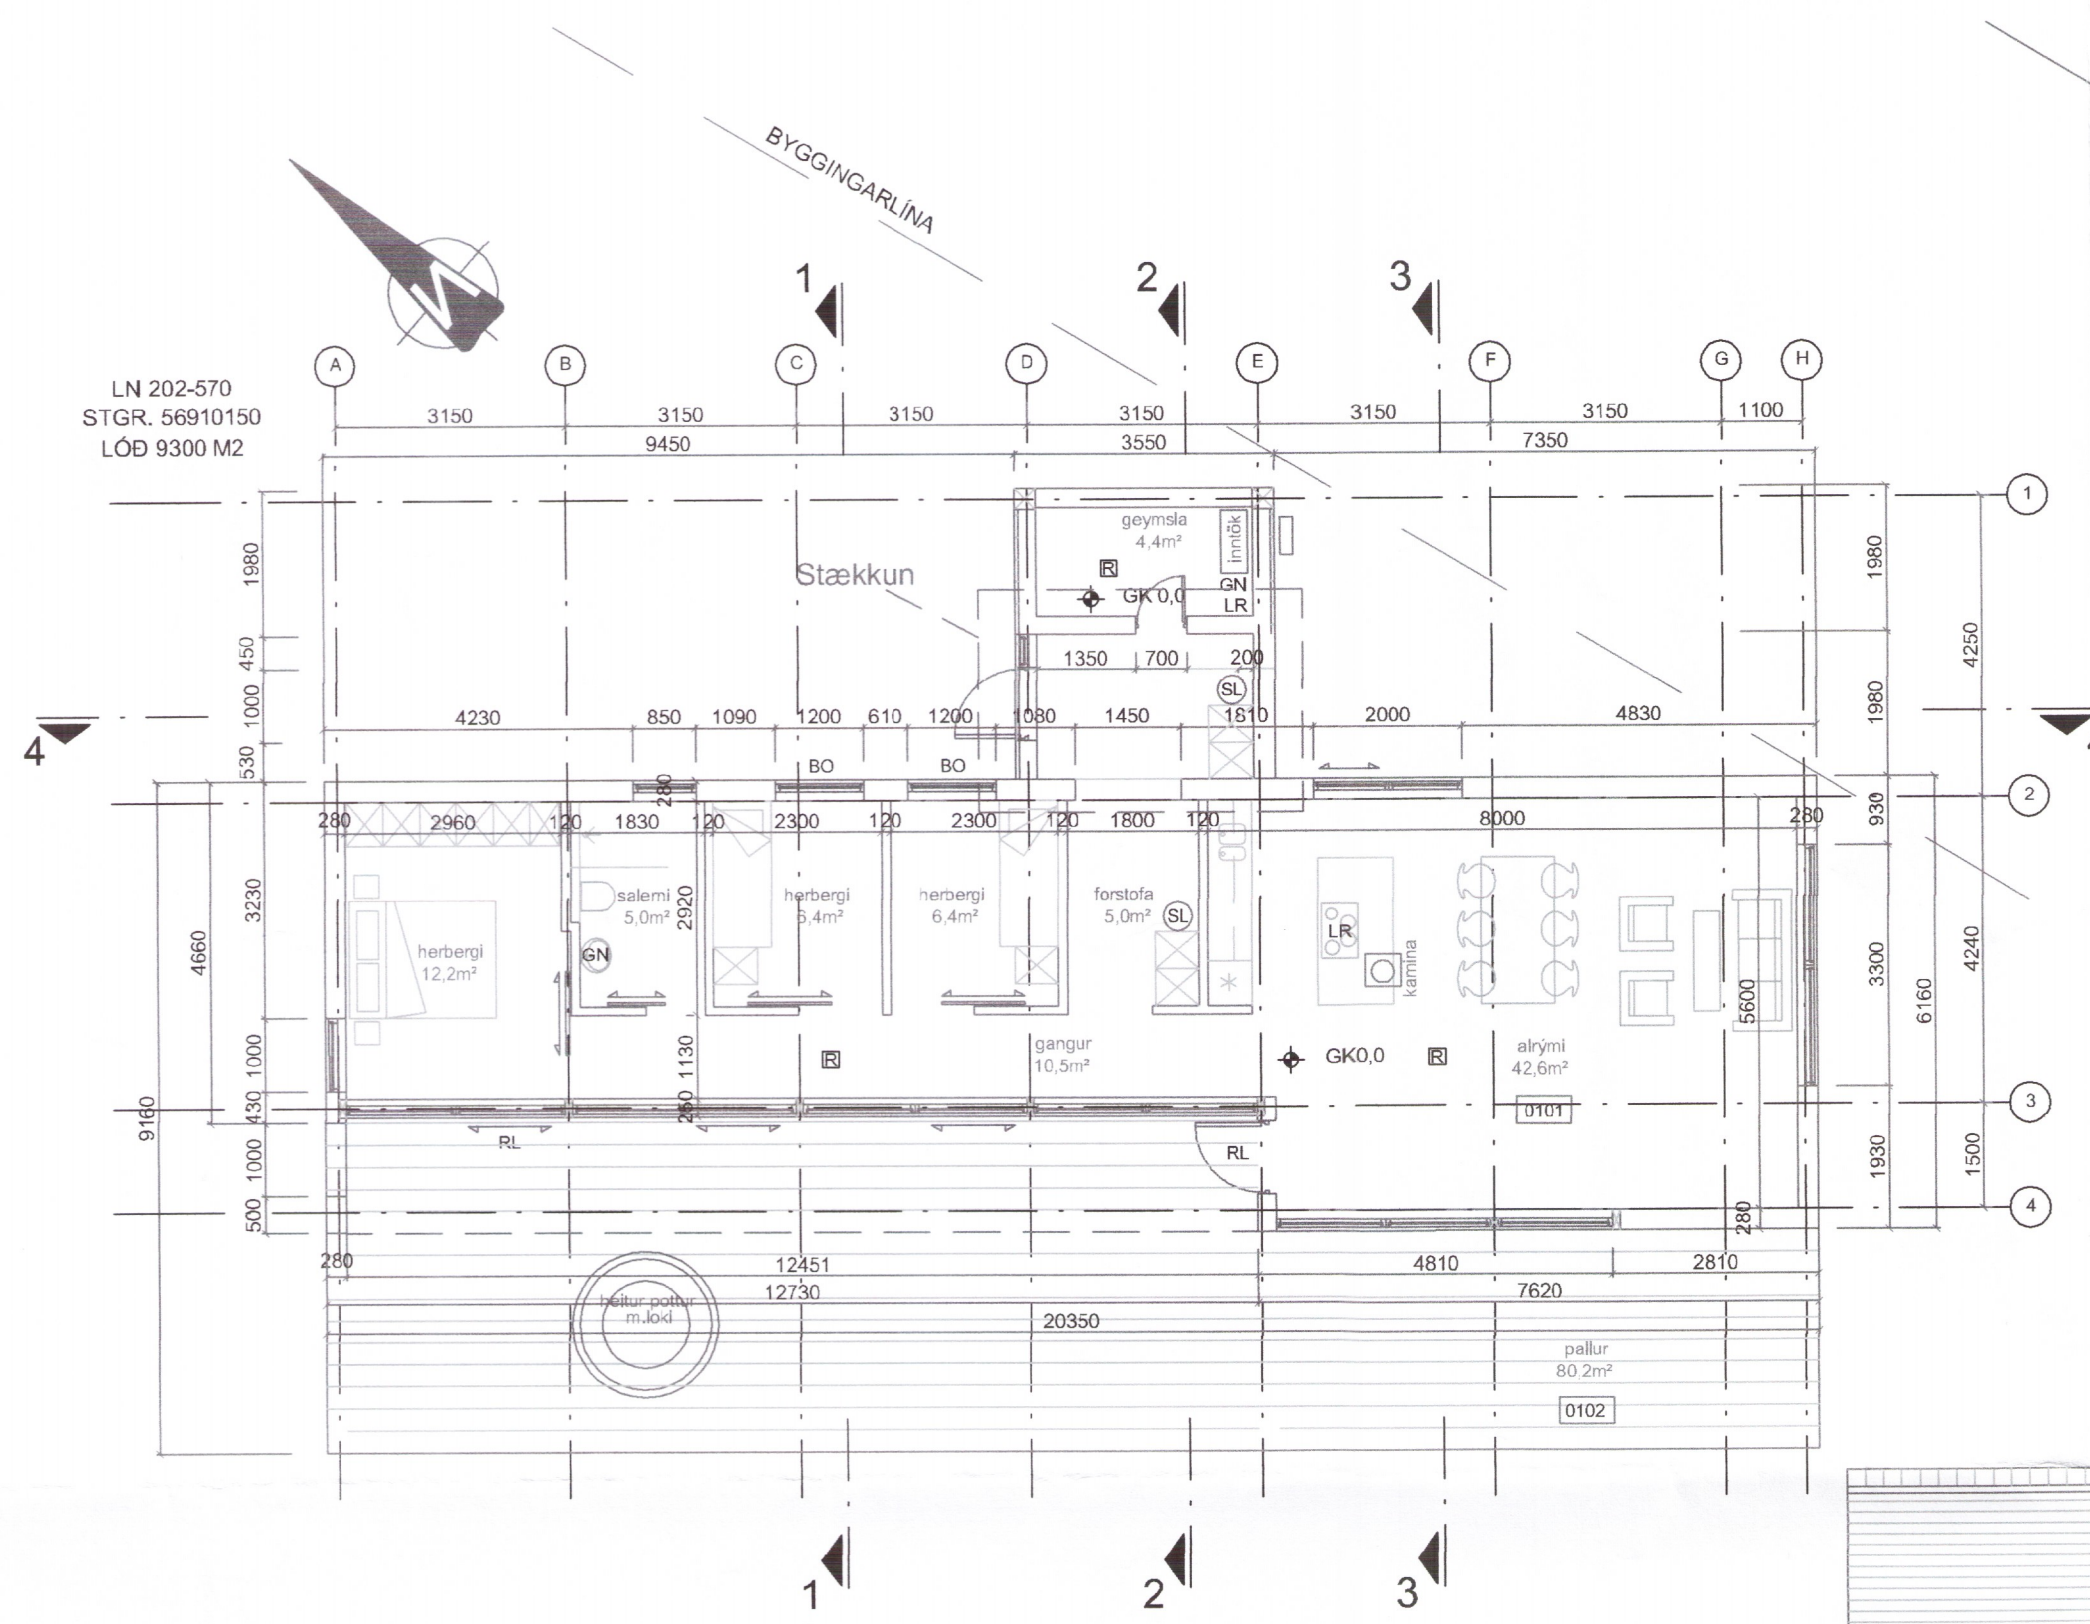


GRUNNMYND
1:100

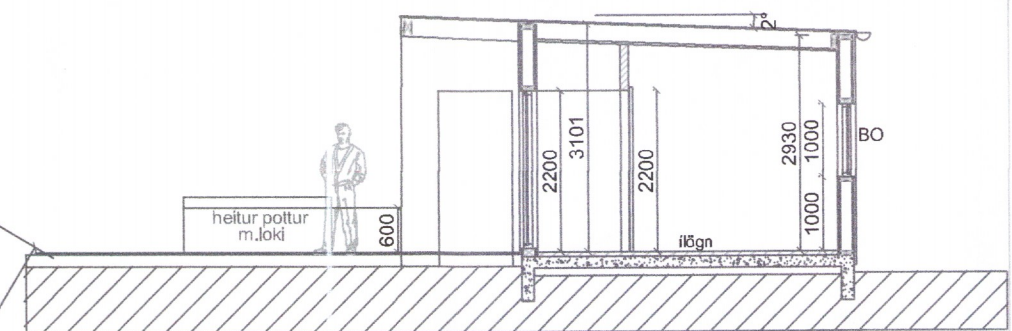


SNEIDING 1-1
1:100

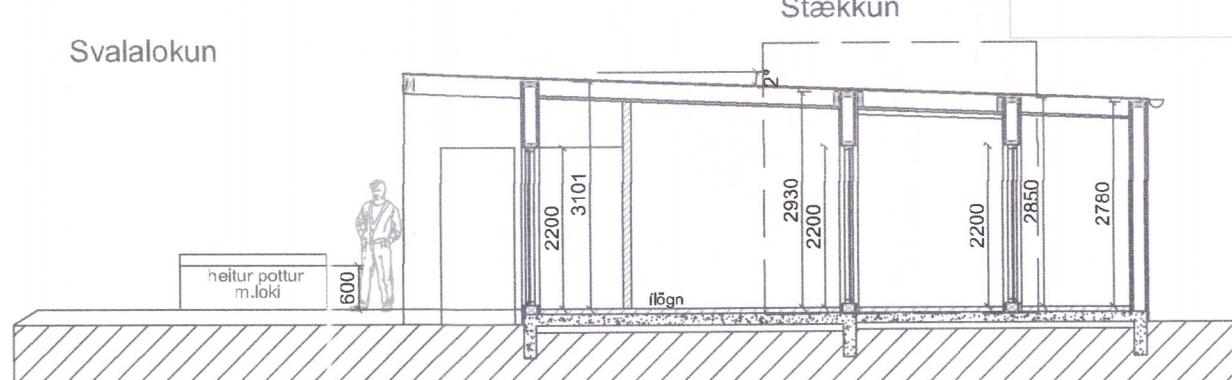


SNEIDING 2-2
1:100

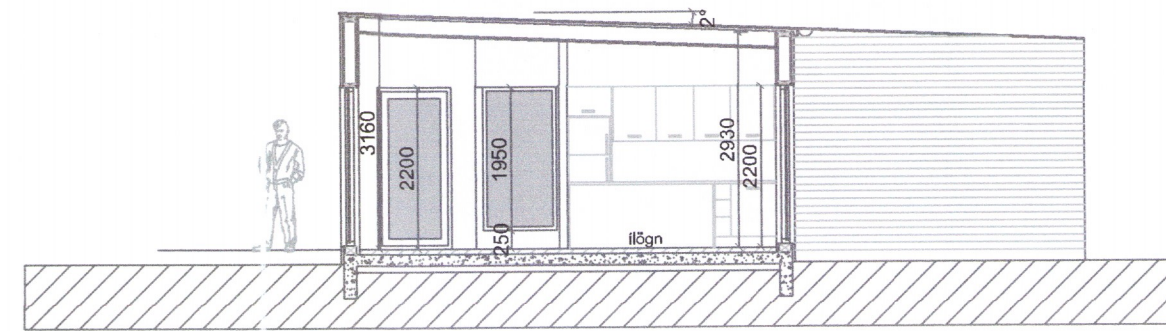


SNEIDING 3-3
1:100

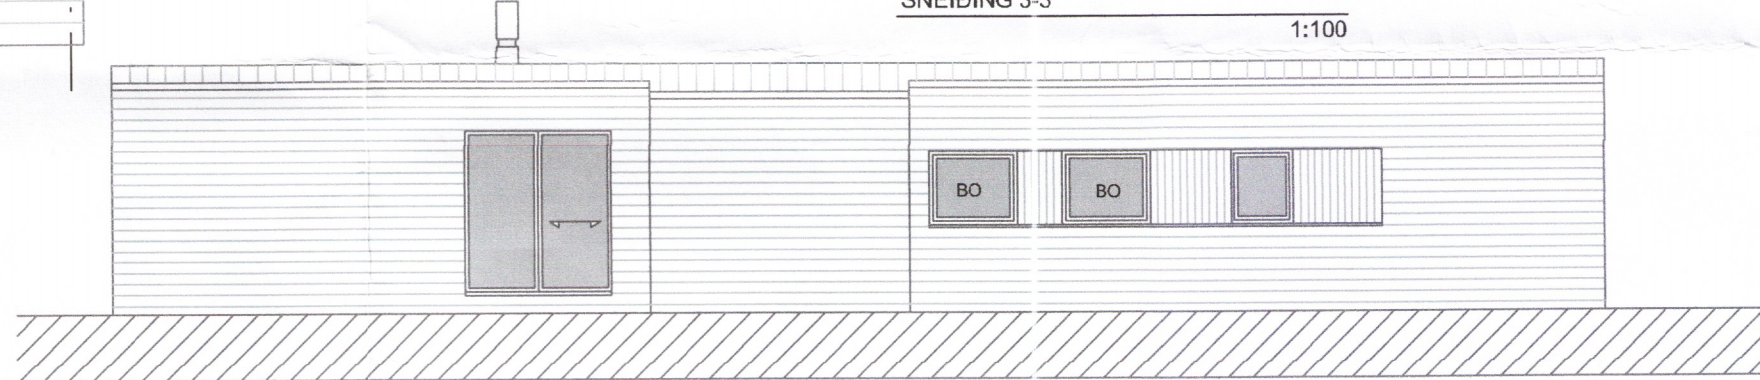


ÚTLIT AUSTUR
1:100

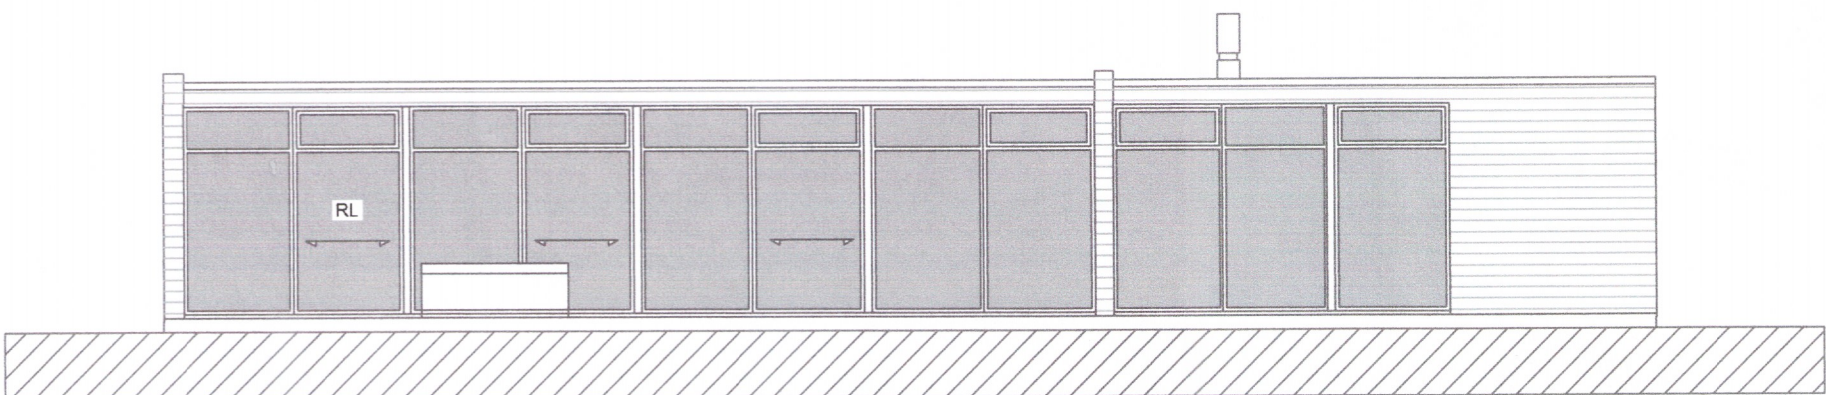


ÚTLIT VESTUR
1:100

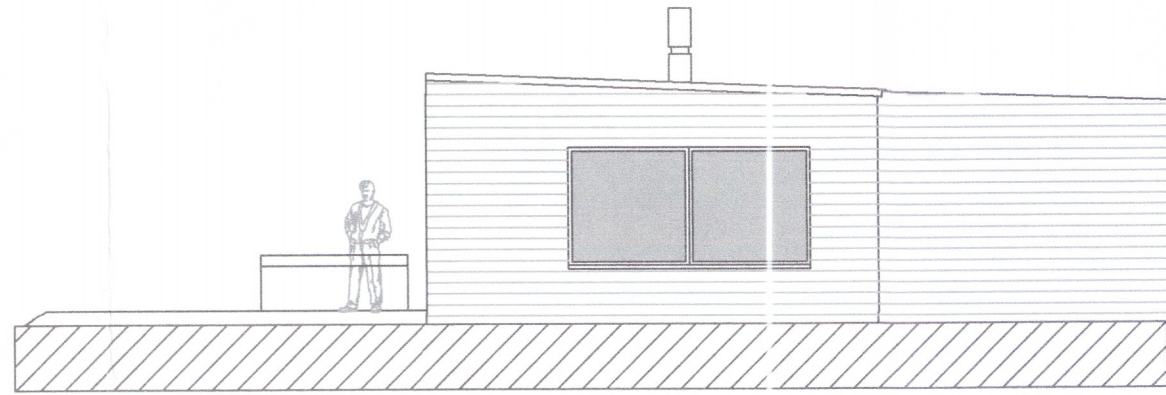

ÚTLIT SUÐUR
1:100

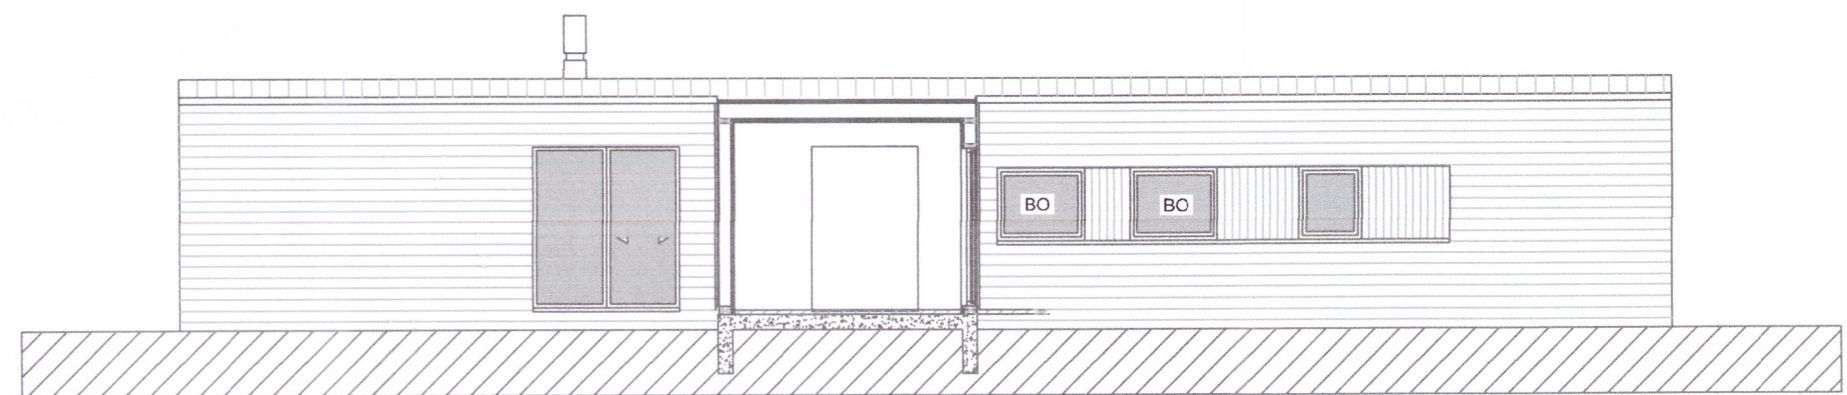

SNEIDING 4-4
1:100

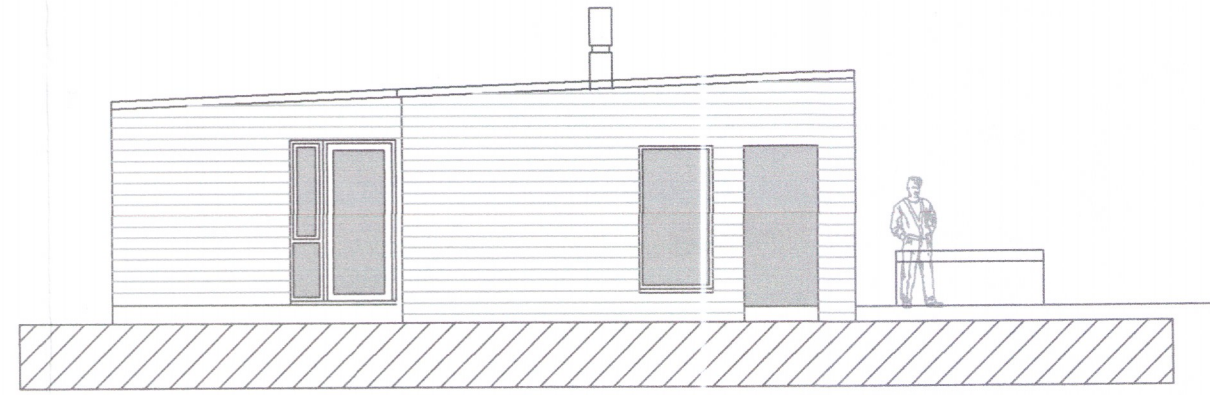

ÚTLIT NORDUR
1:100

Umhverfis- og tæknisvið Uppsveita
Samþykkt
16. apríl 2019
David Sigurdsson
Byggingarfulltrúi

BREYTINGAR			
NR.	DAGS.	BREYTING	Sp.
01	26.03.2019	Stækkun 7,0m² / 21,7m²	

K.J. HÖNNUN EHF 091162-3509
TEL: 554-3232
TEL: 899-3234
E-MAIL: kjhonnun@visir.is

HÖNNUN - SKIPULAG - RÁÐGJÖF
KJARTAN RÁFNSSON FII/MSA 270365-3539
JÓN M. HALLDÓRSSON BYGGINGAFR. 091162-3509

SAMÞYKKT *Jos. M. Steind*

VERK KLETTAÁS 6 2007-19
BÚRFELL II, GRÍMSNESI

TEIKNING GRUNNMYND, ÚTLIT OG SNEIDINGAR

KVARDI 1:100

DAGS. 14.07.2010 TEIKNING NR.
TEIKNAD AF KR, JMH 10-02