


Skululega- og byggingarfulltrúi Uppveita bs.  
 Yfirfarið  
 03. júlí 2017  
*Þórunn Þórunn*  
 Byggingarfulltrúi

————— HITI FRAMRÁS  
 - - - - - HITI BAKRÁS

OFNATAFLA 1.HÆÐ			ΔT 30°C			
OFN [nr]	AFL OFNS [W]	FJÖLDI OFNA [stk]	AFL OFNA [W]	GERÐ OFNS	HÆÐ OFNS [mm]	LENGD OFNS [mm]
101	1178	1	1178	22	600	1200
102	1375	1	1375	22	600	1400
103	700	1	700	Handkl.ofn		600
104	580	1	580	Handkl.ofn		600
105	1178	1	1178	22	600	1200
106	1375	1	1375	22	600	1400
107	900	1	900	22	300	1600
108	643	1	643	33	300	800
109	900	1	900	22	300	1600
110	2160	1	2160	22	600	2200
Alls:		10	10989			

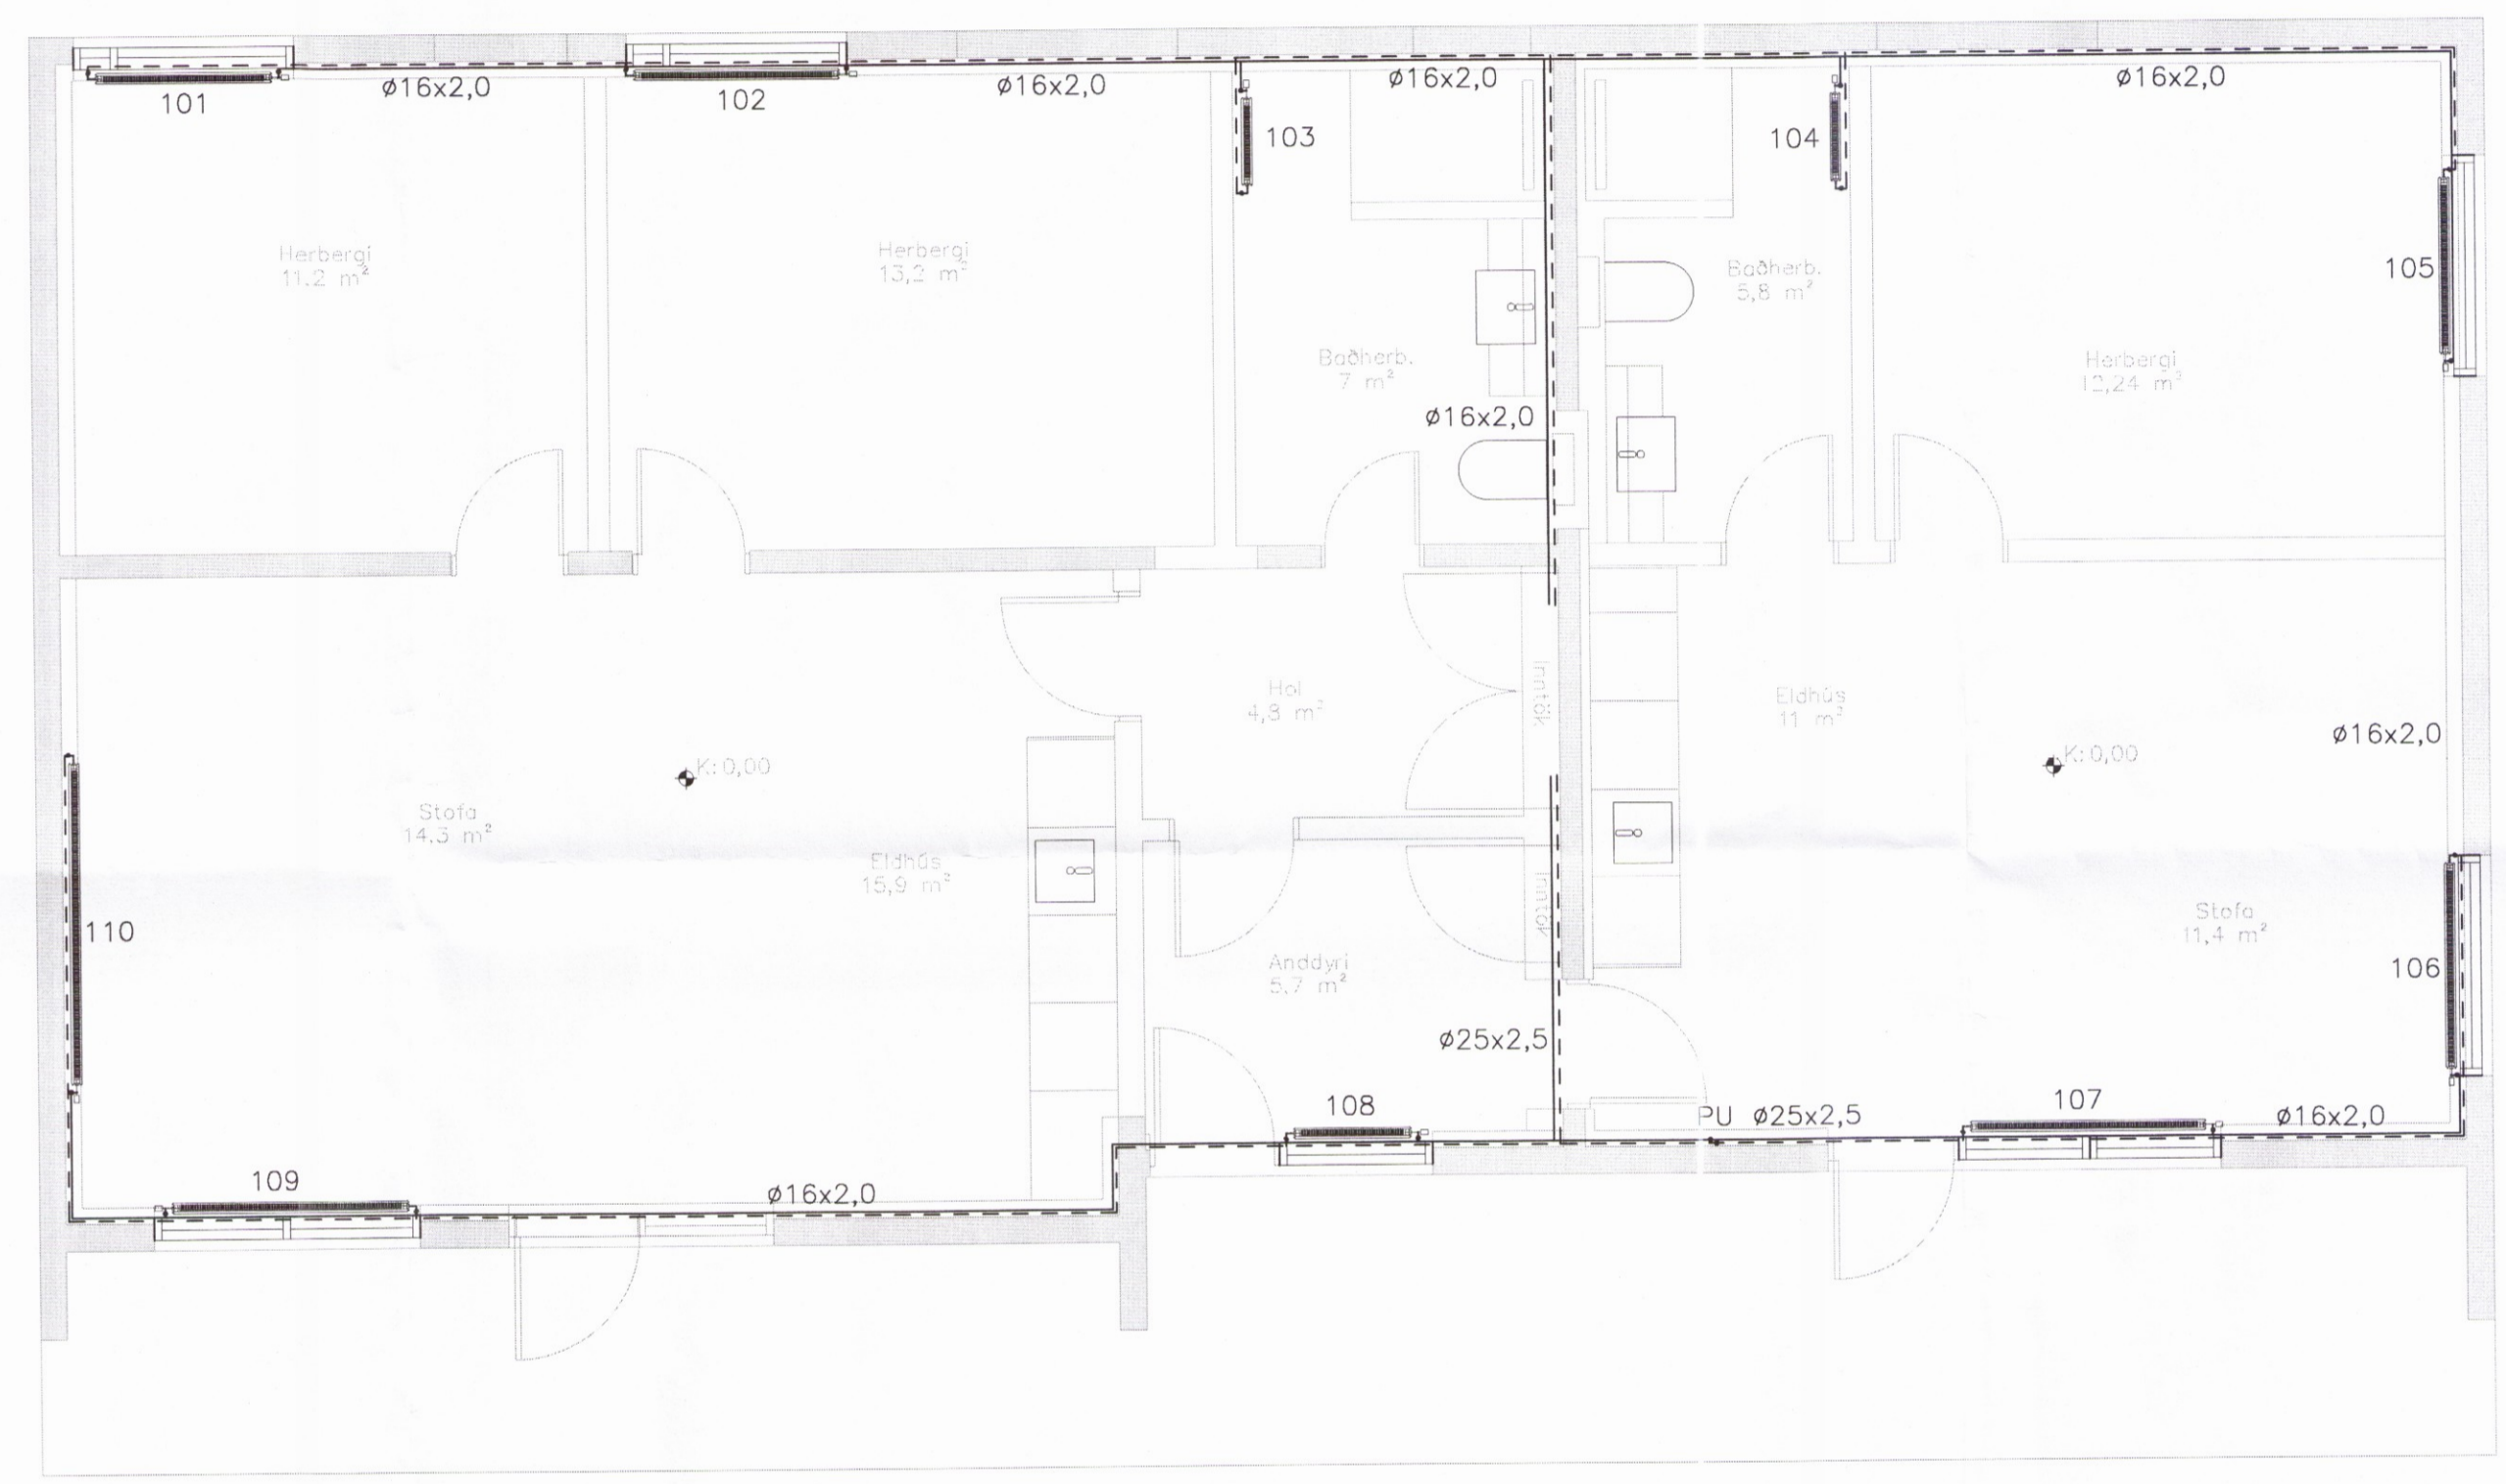

*Þórunn Þórunn*  
 KÍ. 270269-5079

ÁRITUN SAMRÆMINGARÞINGUNNADAR Davíð K. Pihl 101089-5249


NR.	DAGS.	BREYTING	Sp.
1	12.06.17	FRUMÓTFÁFA	JJ

**NEW NORDIC**  
 engineering

NEW NORDIC ENGINEERING ehf. hl. 520914-1450  
 HLIÐASMÁRI 19, 201 KÓPAVOGUR  
 nne@new-nordic.eu, Sími 854-4080

SAMPYKKT JÓKULL JÓNSSON 270575-4209

VERK  
 SUMARLIÐABÆR 2  
 HELLA (DREIFBÝLI)  
 TEIKNING  
 SÉRUPPDRATTUR - PÍPULAGNIR  
 HITLAGNIR  
 GRUNNMÝND 1.HÆÐ

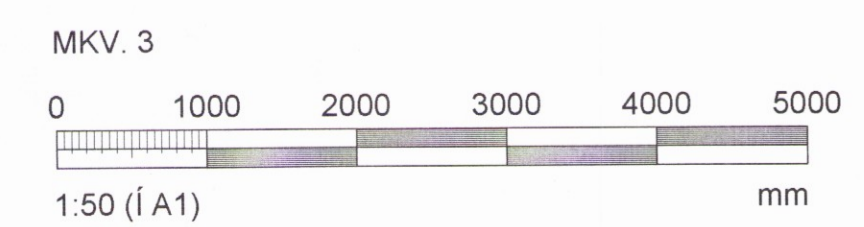

HÁNNÁÐ	TEIKNÁÐ	YFIRFARIÐ	MÆLKVÁRDI	IA1
JJ	SJ	JJ	1:50	

DAGS.	VERK NR.	TEIKNING NR.	UTGÁFA NR.
12.06.2017	17012	P3-01	1