


————— HITI FRAMRÁS
 - - - - - HITI BAKRÁS

OFNATAFLA 2.HÆÐ							ΔT 30°C
OFN [nr]	AFL OFNS [W]	FJÖLDI OFNA [stk]	AFL OFNA [W]	GERÐ OFNS	HÆÐ OFNS [mm]	LENGD OFNS [mm]	
201	1891	1	1891	33	600	1400	
202	719	1	719	11	600	1200	
203	785	1	785	22	600	800	
204	500	1	500	Handkl.ofn		600	
205	1178	1	1178	22	600	1200	
206	723	1	723	21	600	1000	
207	1570	1	1570	22	600	1600	
208	1375	1	1375	22	600	1400	
209	1286	1	1286	33	300	1600	
210	1767	1	1767	22	600	1800	
Alls:		10	11794				

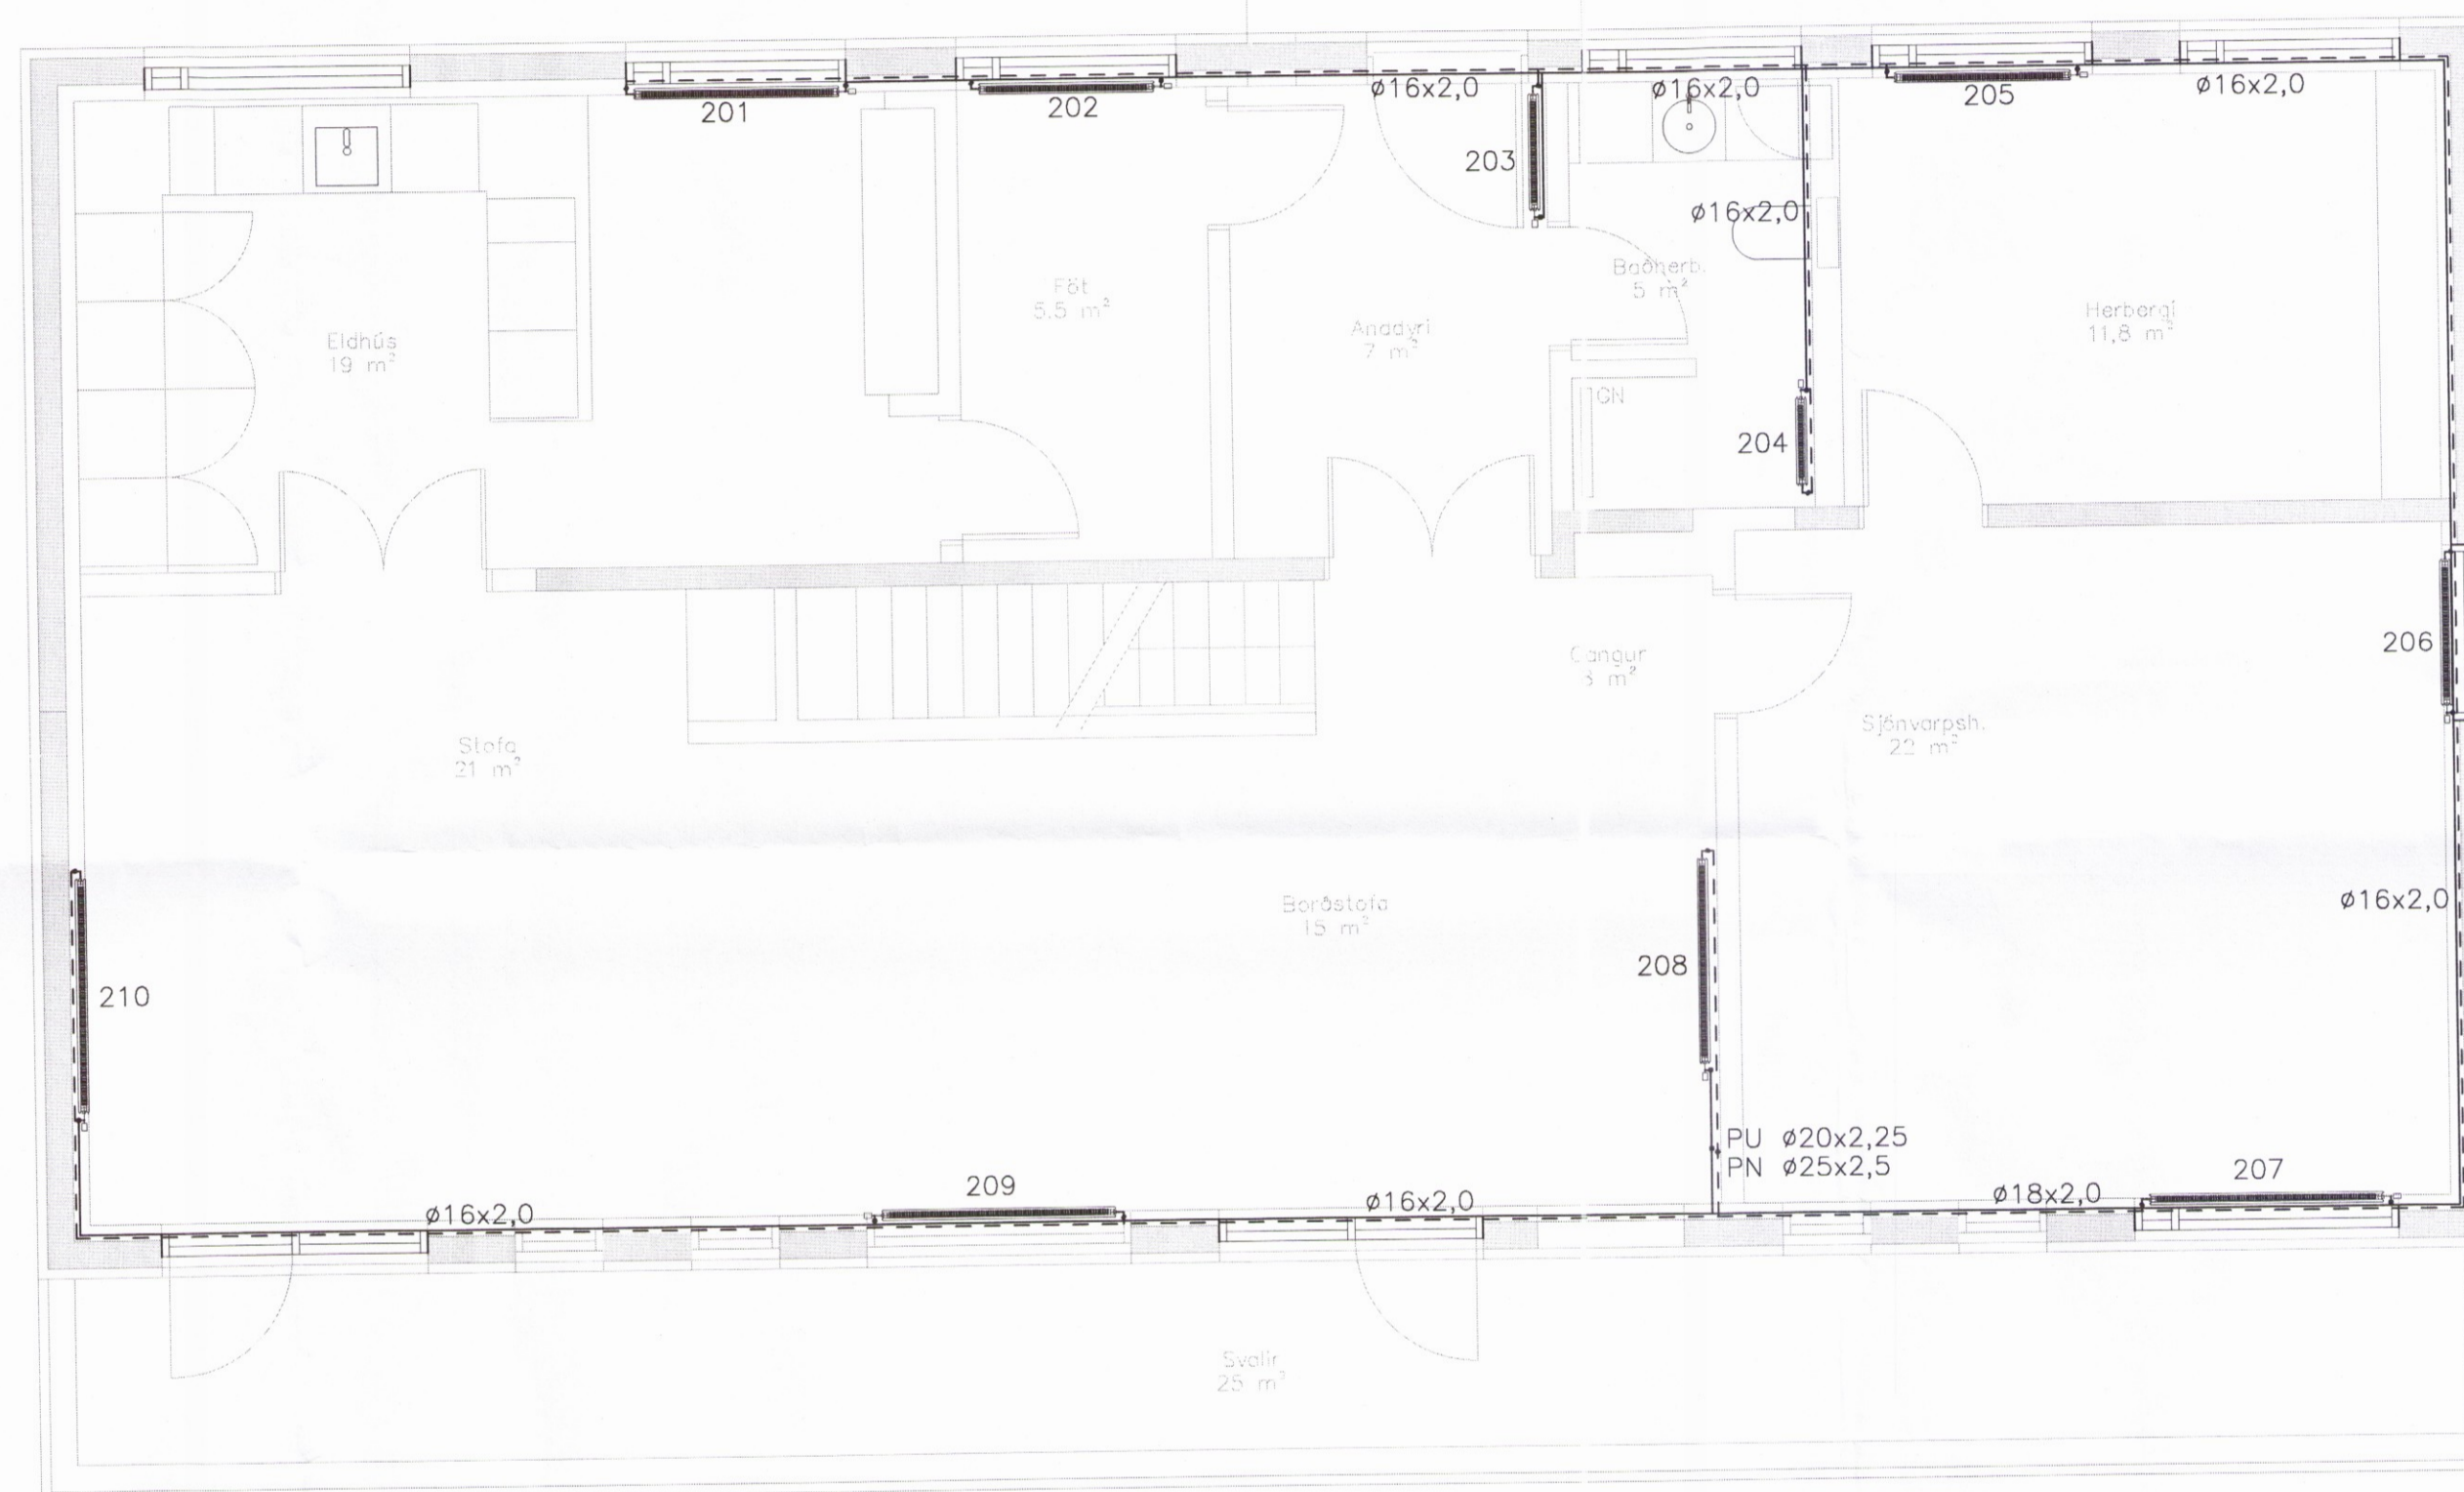

Handwritten signature and date: 27.02.19-5679

ÁRITUN SAMRÆMINGARÞONNUDAR Davíð K. Pál 101069-5249

Handwritten signature

NR.	DAGS.	BREYTING	SP.
1	12.06.17	FRUMÚTGÁFA	JJ

NEW NORDIC
engineering

NEW NORDIC ENGINEERING ehf. kt. 520914-1450
 HLÍÐASMÁRI 19, 201 KÓPAVOGUR
 nne@new-nordic.eu, Sími 854-4080

SAMÞYKKT JÓKULL JÓNSSON 270515-4209

VERK
 SUMARLÍÐABÆR 2
 HELLA (DREIFBÝLI)

TEIKNING
 SÉRUPPDRÁTTUR - PÍPULAGNIR
 HITALAGNIR
 GRUNNMÝND 2.HÆÐ

2009

HÁHNAD JJ	TEIKNAD SJ	YFRFARIÐ JJ	MÆLIKVARÐI 1:50	/A1
DAGS 12.06.2017	VERK NR 17012	TEIKNINGNR P3-02	ÚTGÁFA NR 1	

