




Hliðarmynd sperrur
Mkv 1:20

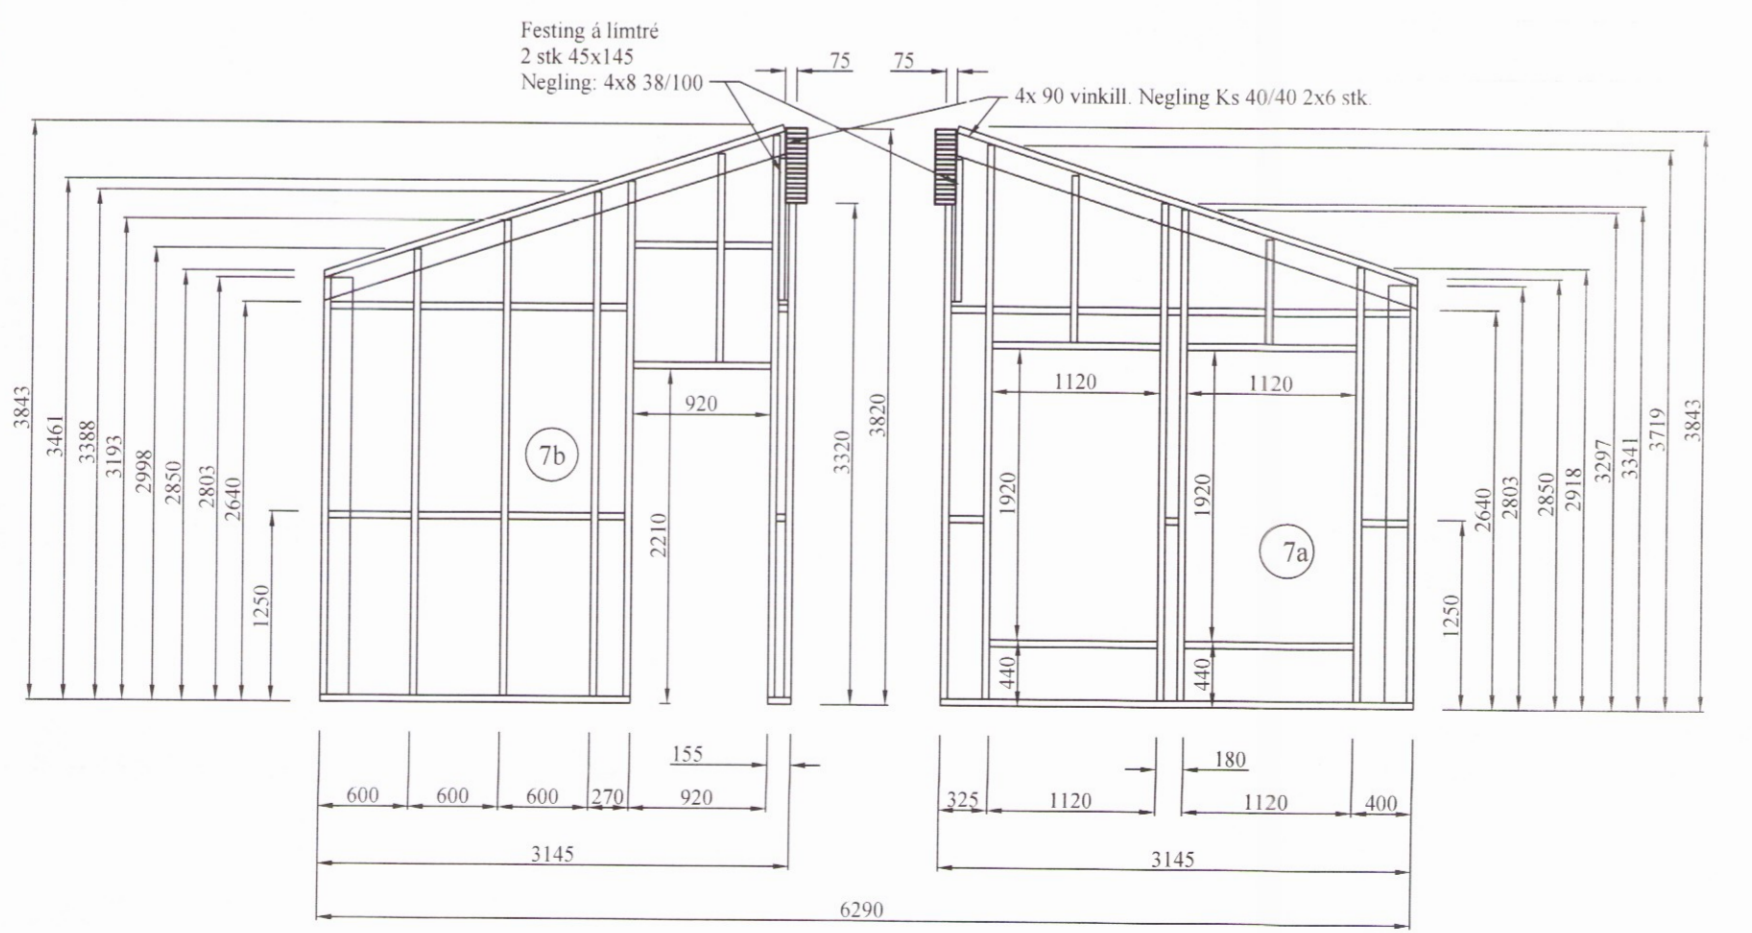

Útveggir séðir utanfrá
MKV 1:50

BR	DAGS	BREYTING


 HJARÐARHOLTÍ 11
 800 SELFOSSÍ
 Sími: 783 4180
 Netfang: kjartangardars@gmail.com


 EYRAVEGI 65
 800 SELFOSSÍ
 Sími: 578 3344
 Netfang: sghus@sghus.is
 VEFANG: www.sghus.is

EFFORT TEIKNISTOFA 043.16 08.11.16

Eiríksbraut 5 Bláskógabyggð

Burðarvirki: Stærra hús Kvarði 1:50
 Útveggir séðir utanfrá. Snið A, b og C. Hliðarmynd sperrur **2041** Kvarði 1:20

HANNAD:	TEIKNAD:	DAGSETNIG:	VERKNÚMÉR:
KG	KG	04.05.2017	2017-14

SKRÁARNAFN: Eiríksbraut 5 5burðarvirki.dwg
 SAMÞYKKT: *Guðni Póli*
 TEIKNING NÚMÉR: 212