

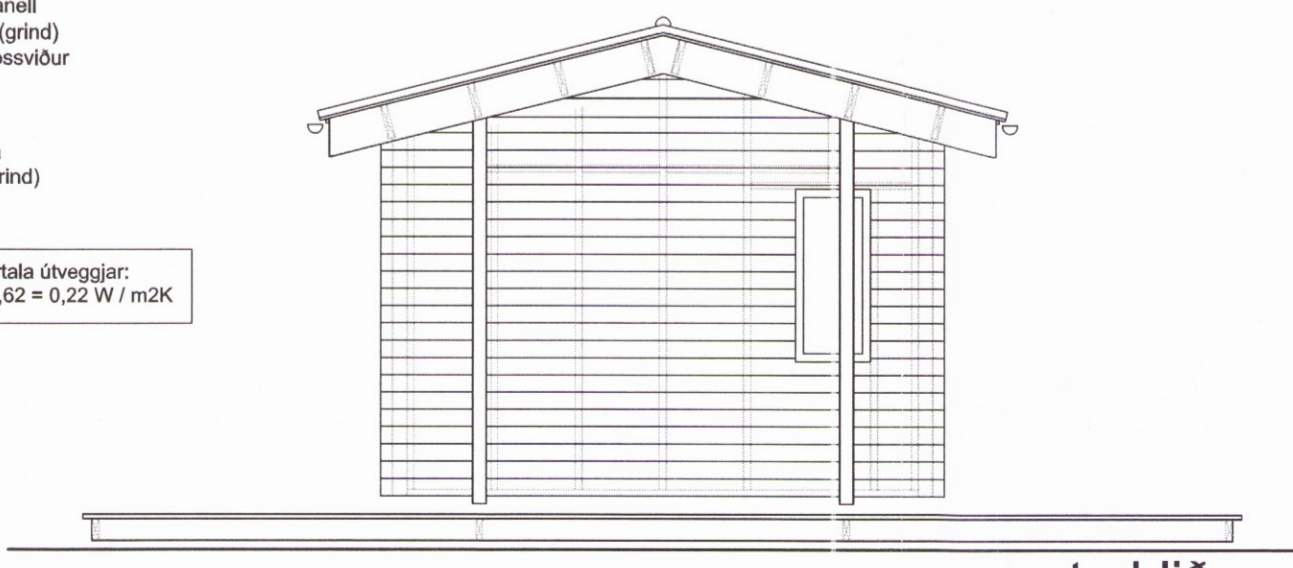
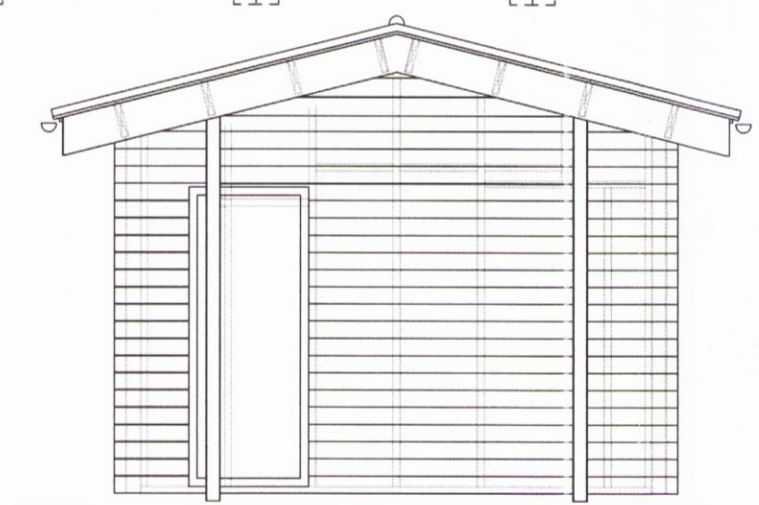
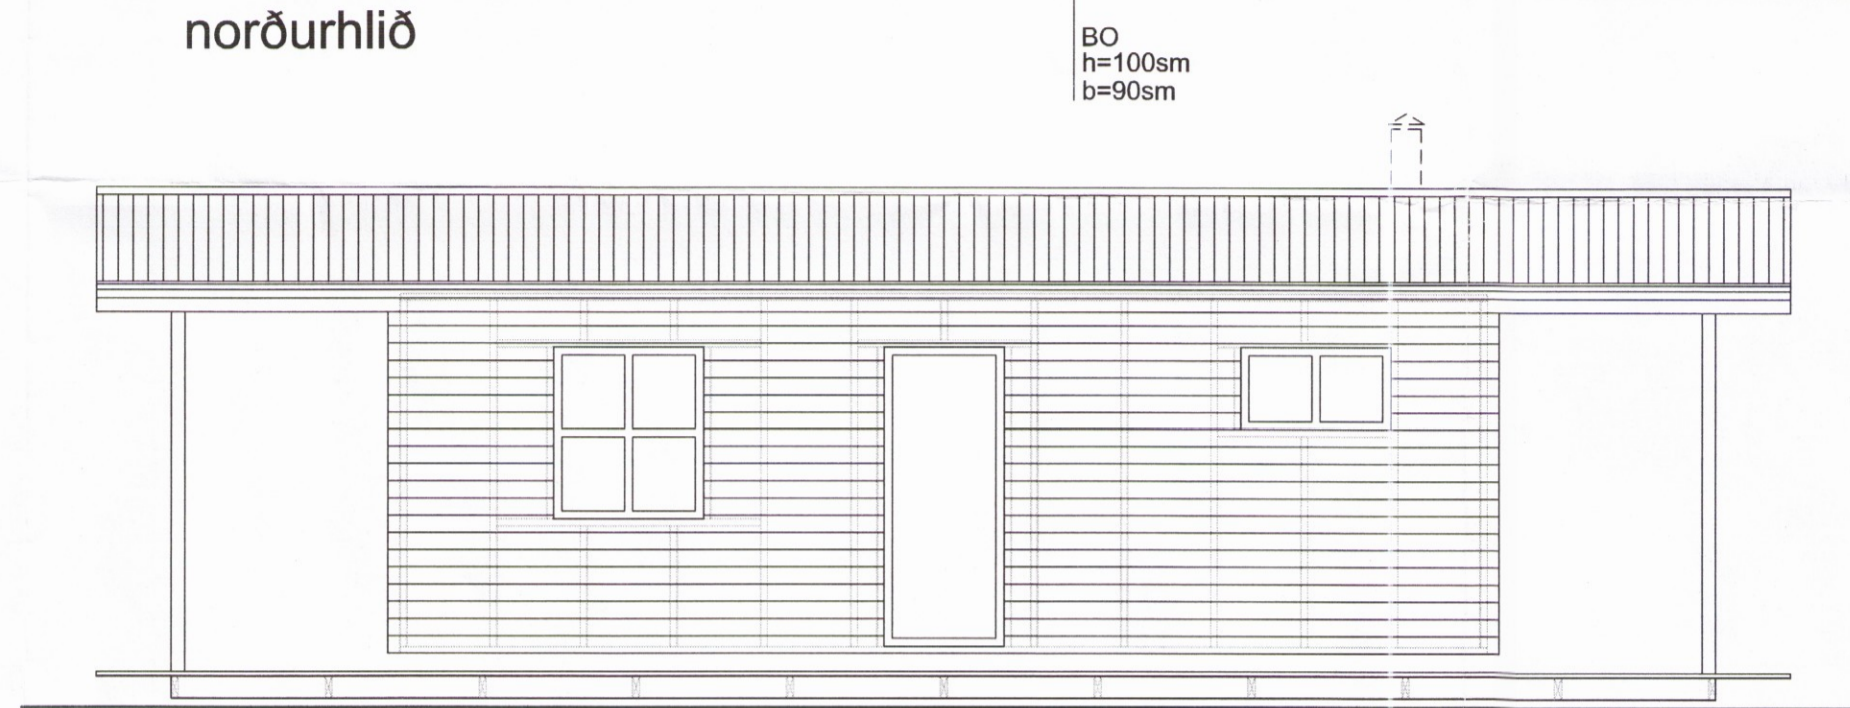
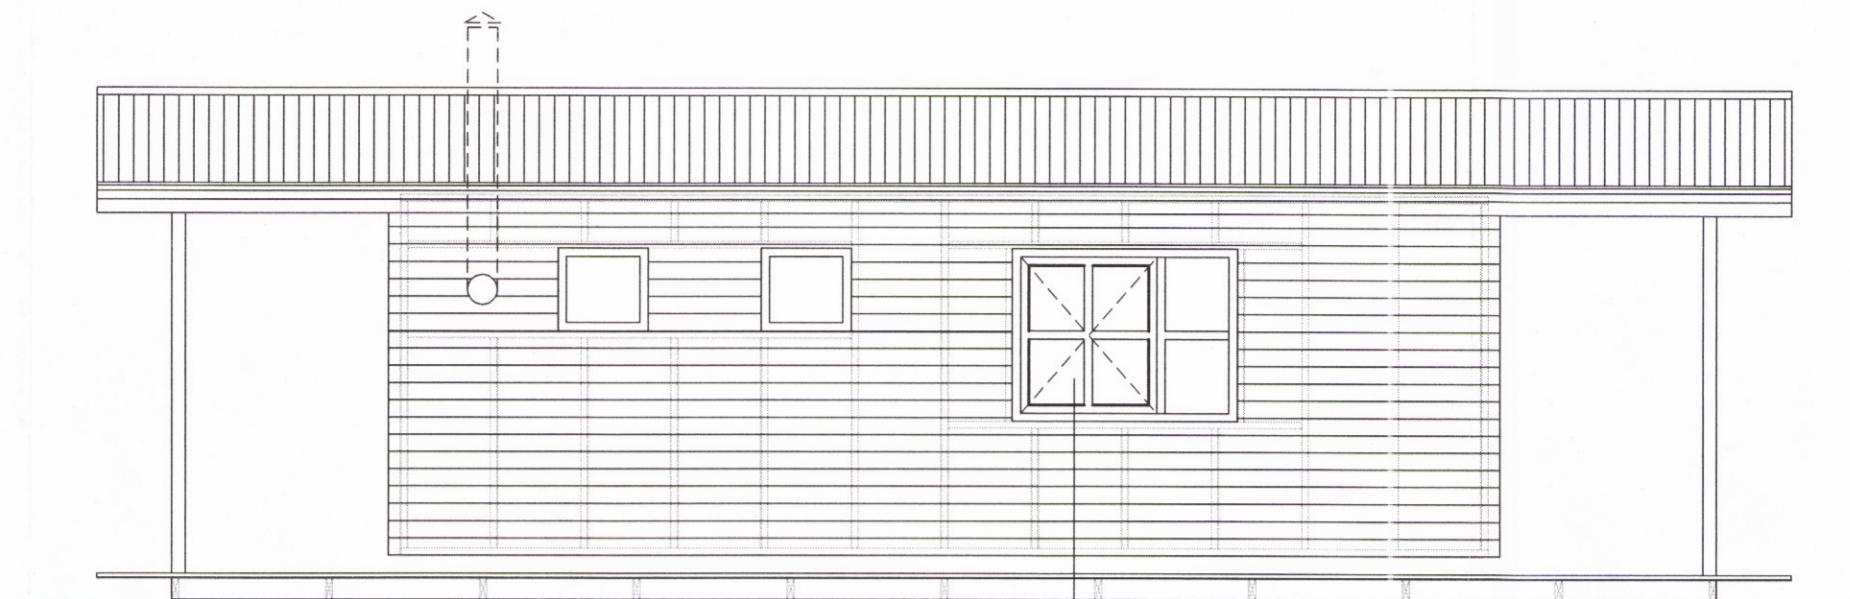



Sel lóð  
Sumarbústaður - gestahús:

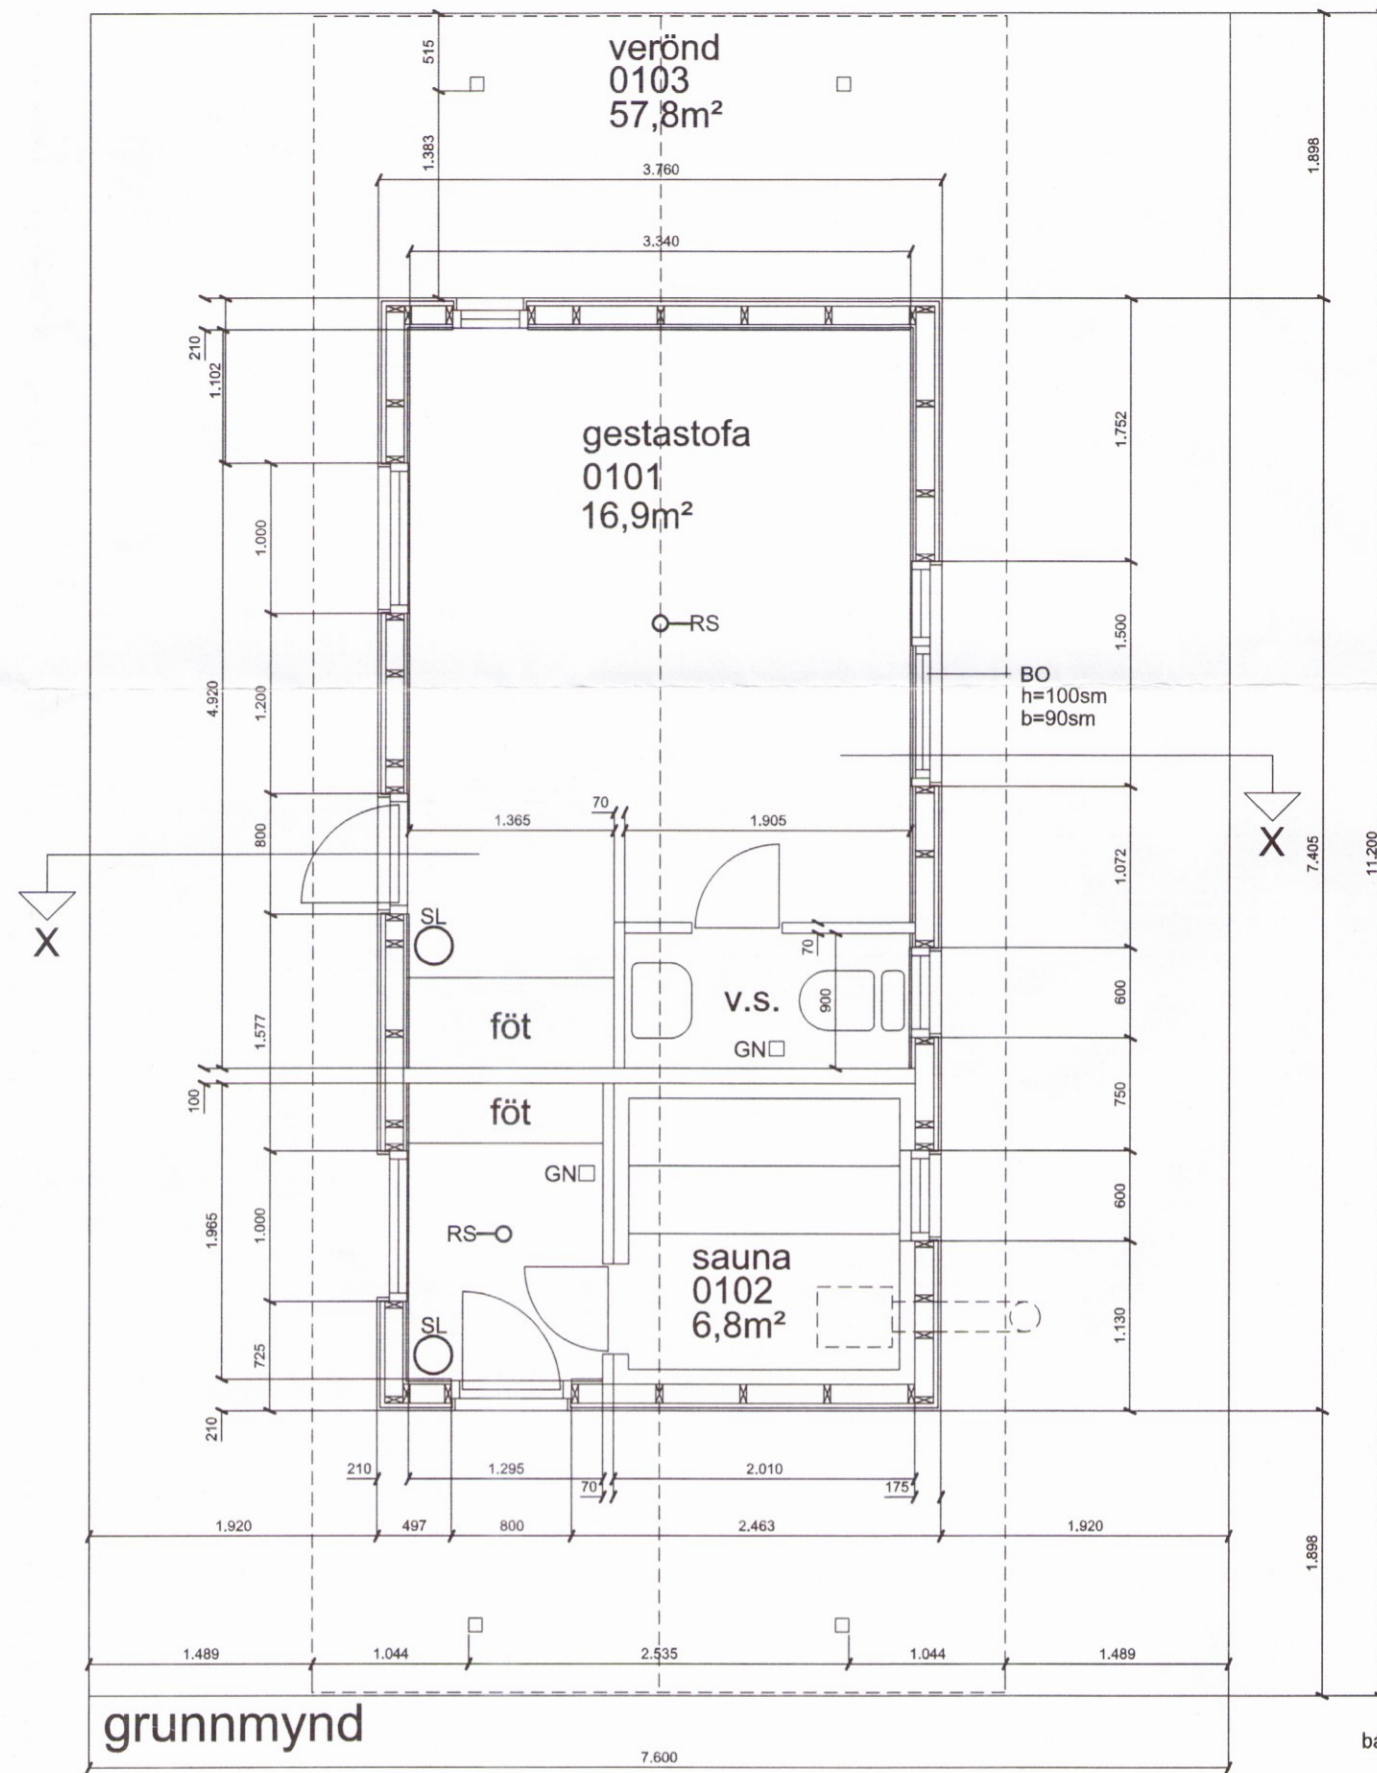

Kólnunartala þaks:  
U = 1 / 5,01 = 0,20 W / m<sup>2</sup>K

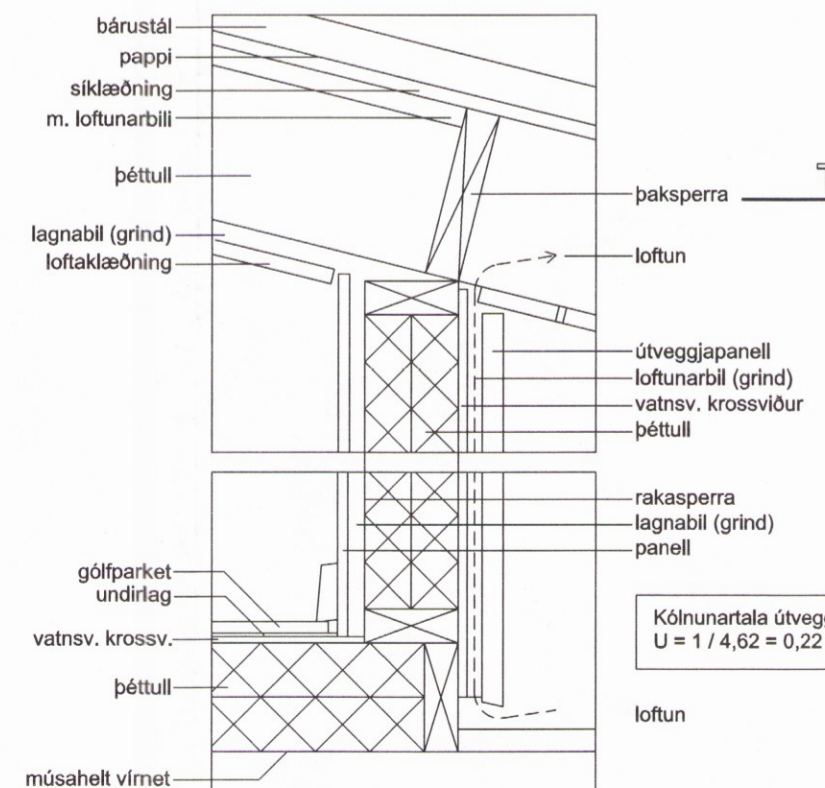

Kólnunartala útteggjar:  
U = 1 / 4,62 = 0,22 W / m<sup>2</sup>K

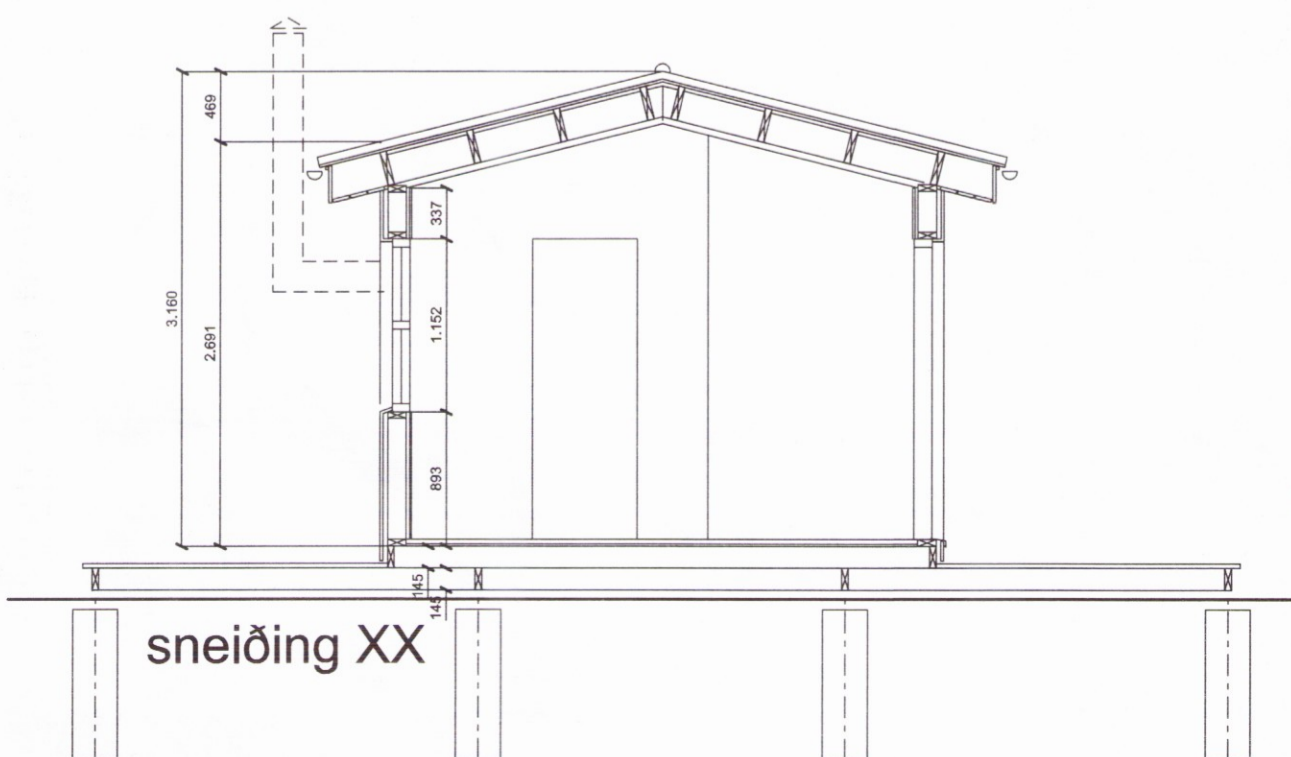

SKÝRINGAR

11. maí 2017	heiti verkefnis: Sel lóð	
08. maí 2017	útteggjagrindur, sperrur, gólfbitar	Ö.S.
	grunnmynd, útlit, sneiðing, deili	
23. jan. 2017	RS, BO, SL, U-gildi	Ö.S.
dags. breytingar:	eÖl breytingar:	breytt af:

090642-2949	teikn.nr.:	001
verknr.:	1702	
verkefni	Sel lóð	Innihald teikn.
Sumarbústaður - gestahús:	grunnmynd, útlit, snið, deili	
dagsetn.:	23. jan. 2017	mællkv.: 1:50 / 1:5
telknað:	Ös	yfirfarið:

ÖRN SIGURÐSSON ARKITEKT - GEITLAND 10  
108 R. sími / fax 551 0683 - 822 0683 - arkorn@simnet.is