



Sneiðmynd AA

1:100

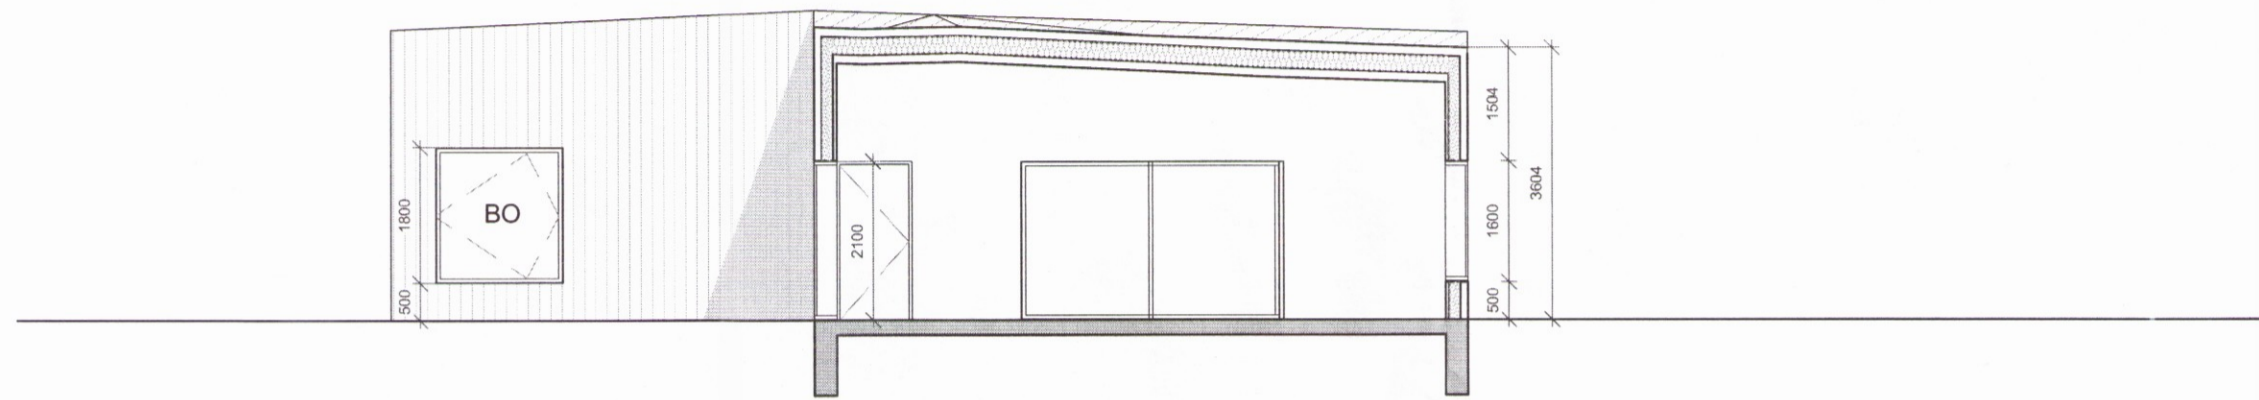


Sneiðmynd BB

1:100

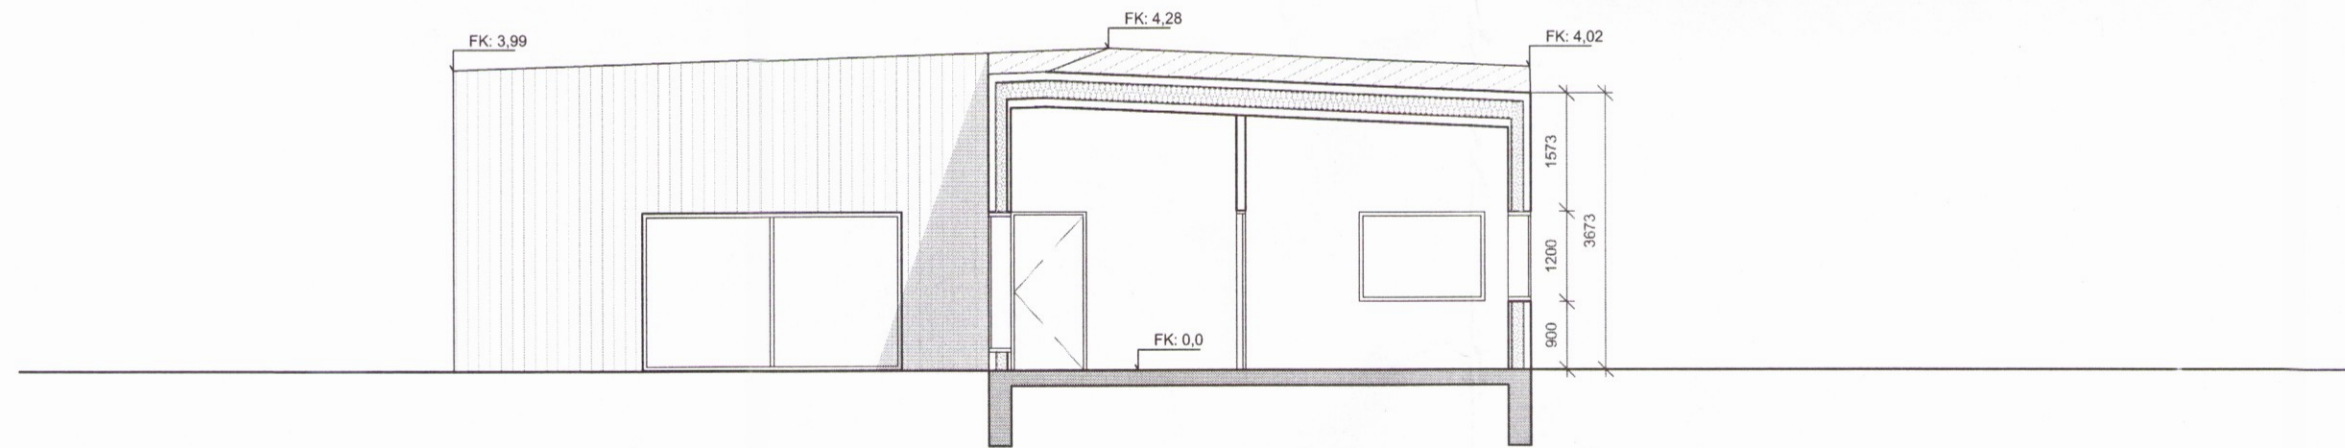

Sneiðmynd CC

1:100

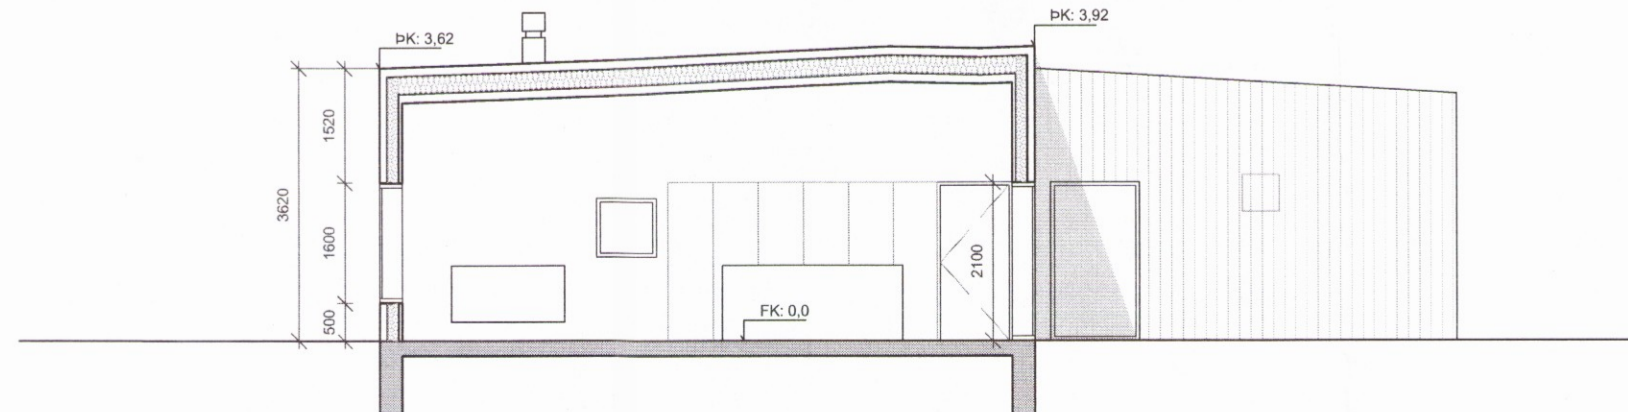

Sneiðmynd DD

1:100



Upprunalegur hönnuður: Trípolí arkitektar

Útg. Skýring / Breyting. Dags. Teiknað / Yfirfarid.

Guðmundur Jóhannesson og Gréta Sigurðardóttir

VERKKAUPI / EIGANDI

Fristindahús

TEGUND VERKS

Kerhraun C, 77

GATA/STADSETNING

Sneiðmyndir	LANDNÚMÉR:	197673
	STADGR.:	8719-01-4635-0770
	MHL:	01
	MKV:	1:100
	BLADSTÆRD:	A2
	ÚTGÁFA DAGS:	07.04.2017
	TEIKNAD:	JDA
	YFIRFARID:	GBV

**A301** -

VERKNR. RADNR. ÚTGÁFA

TRÍPÓLÍ

*Jón Davíð Ásgeirsson*

Jón Davíð Ásgeirsson FAI

kt: 250280-5729

TRÍPÓLÍ | ARKITEKTAR

Klapparstígur 16 | 101 Reykjavík | S: 6929883 | jon@tripoli.is | www.tripoli.is

© TRÍPÓLÍ | ARKITEKTAR  
ÖLL AFNOT OG AFRITUN TEIKNINGAR AD HLUTA EDA I HEILD ER HÁÐ SKRIFLEGU LEYFI HÖFUNDA