




Skipulags- og byggingarfulltrúi Uppsveita b.s.
Samþykkt
 15 FEB. 2017
Samþykkt
 Byggingarfulltrúi

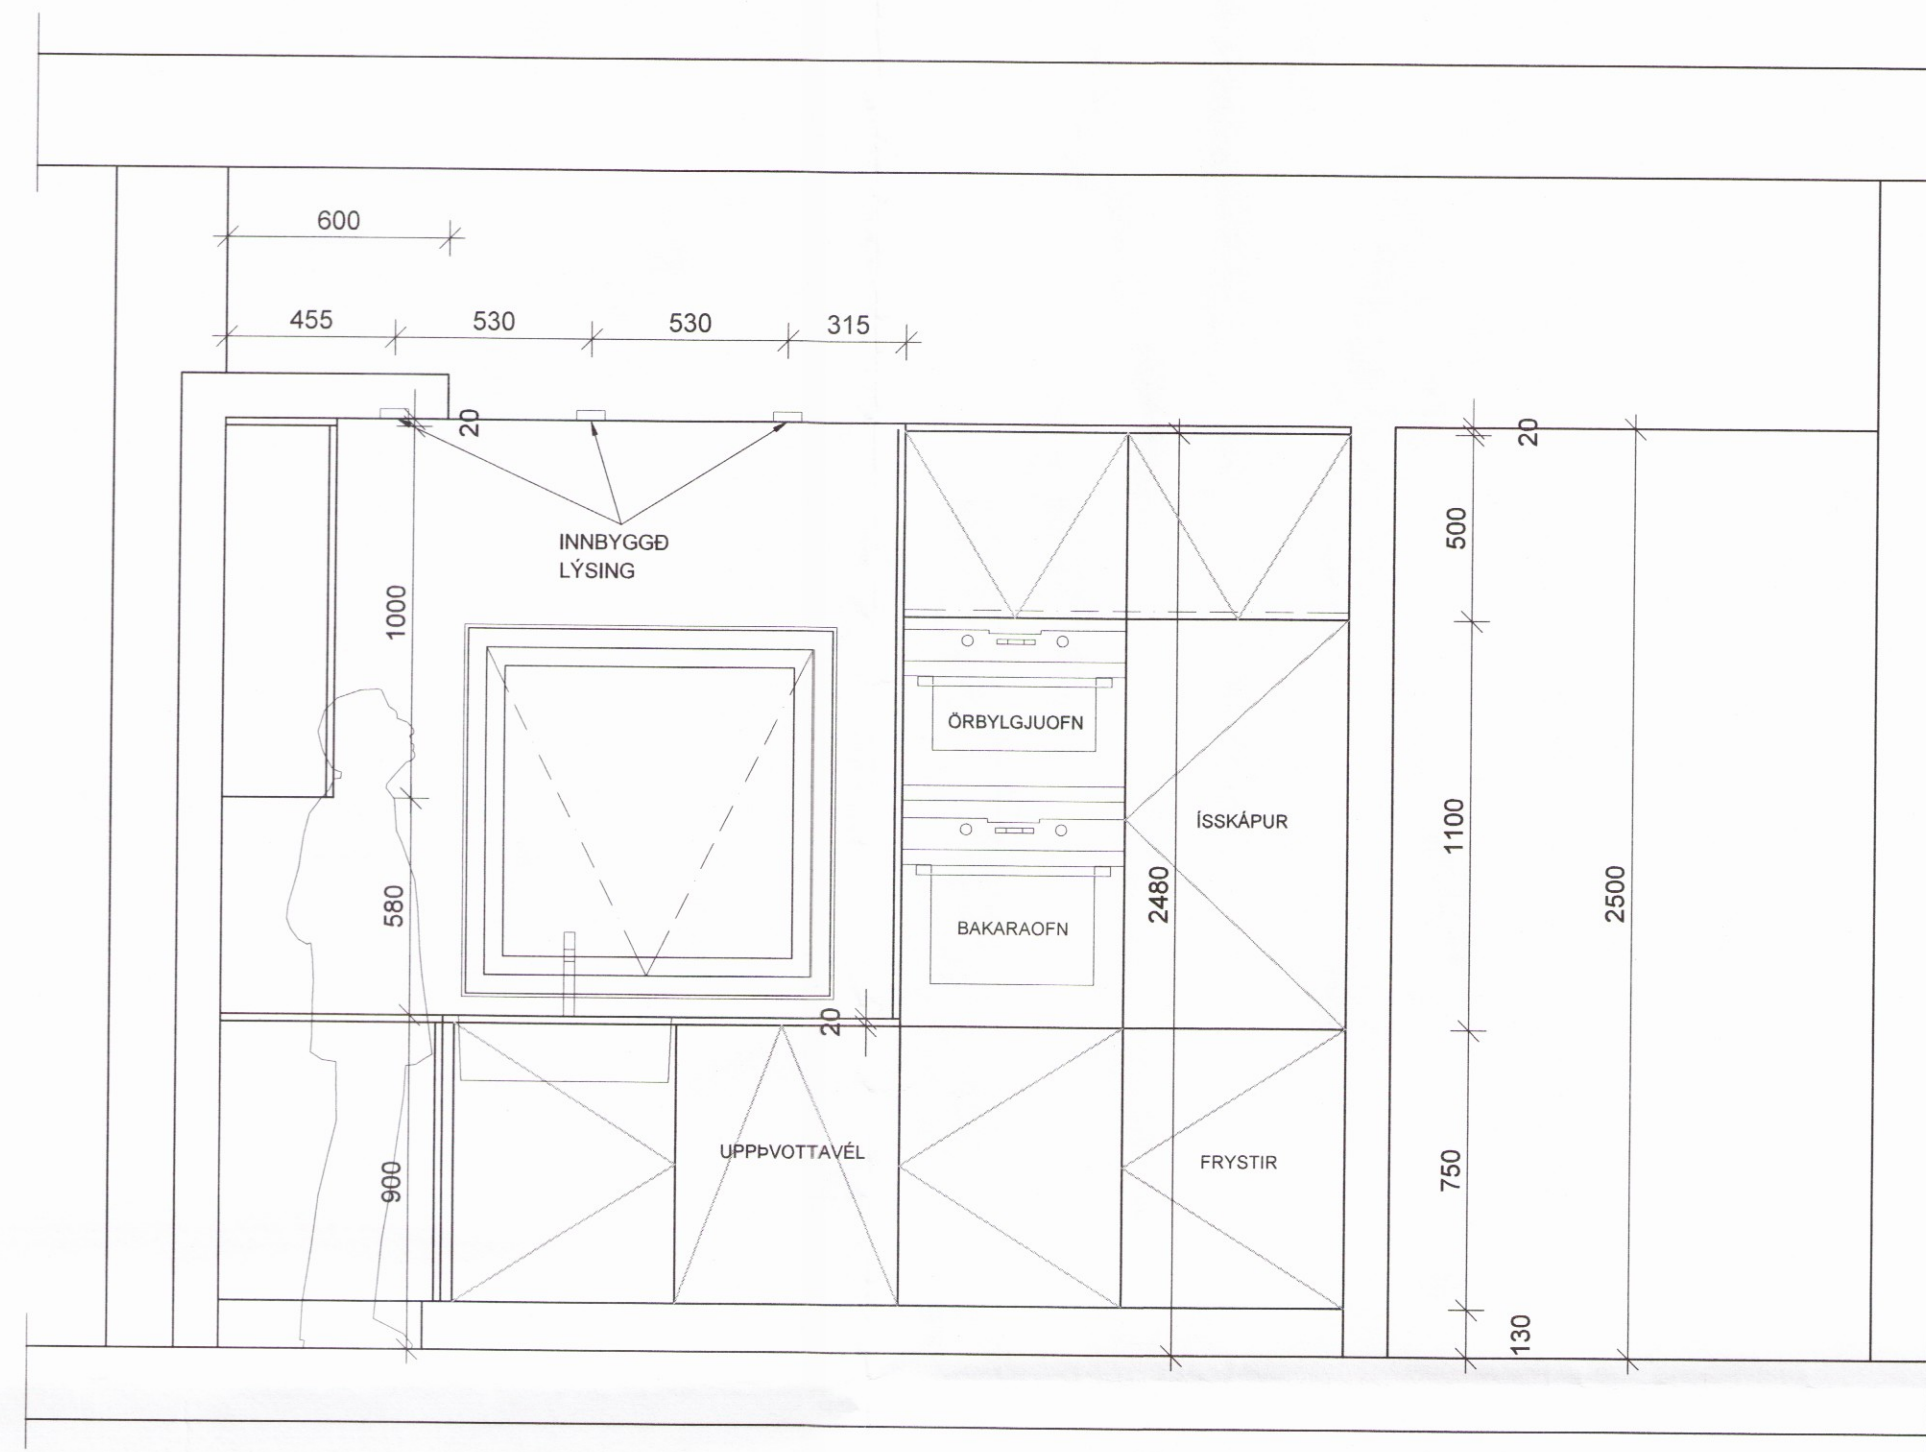


ÚTLIT 1 1:20

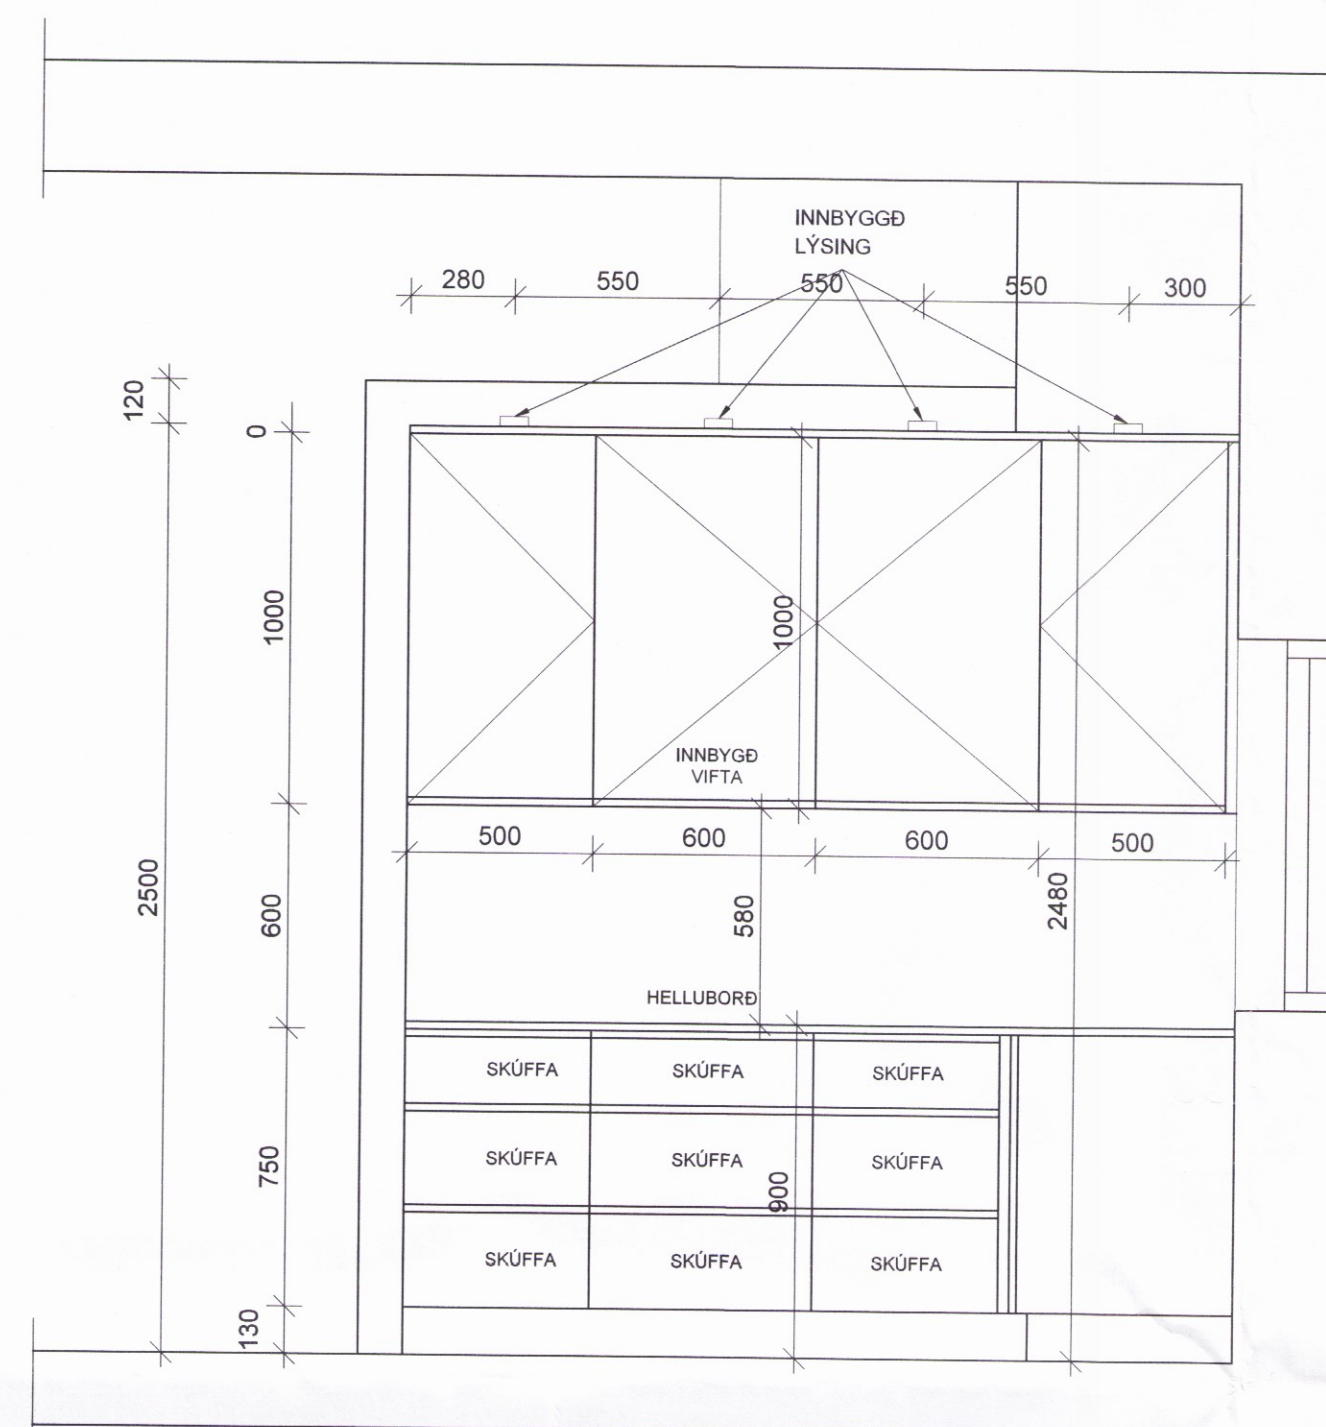

ÚTLIT 2 1:20

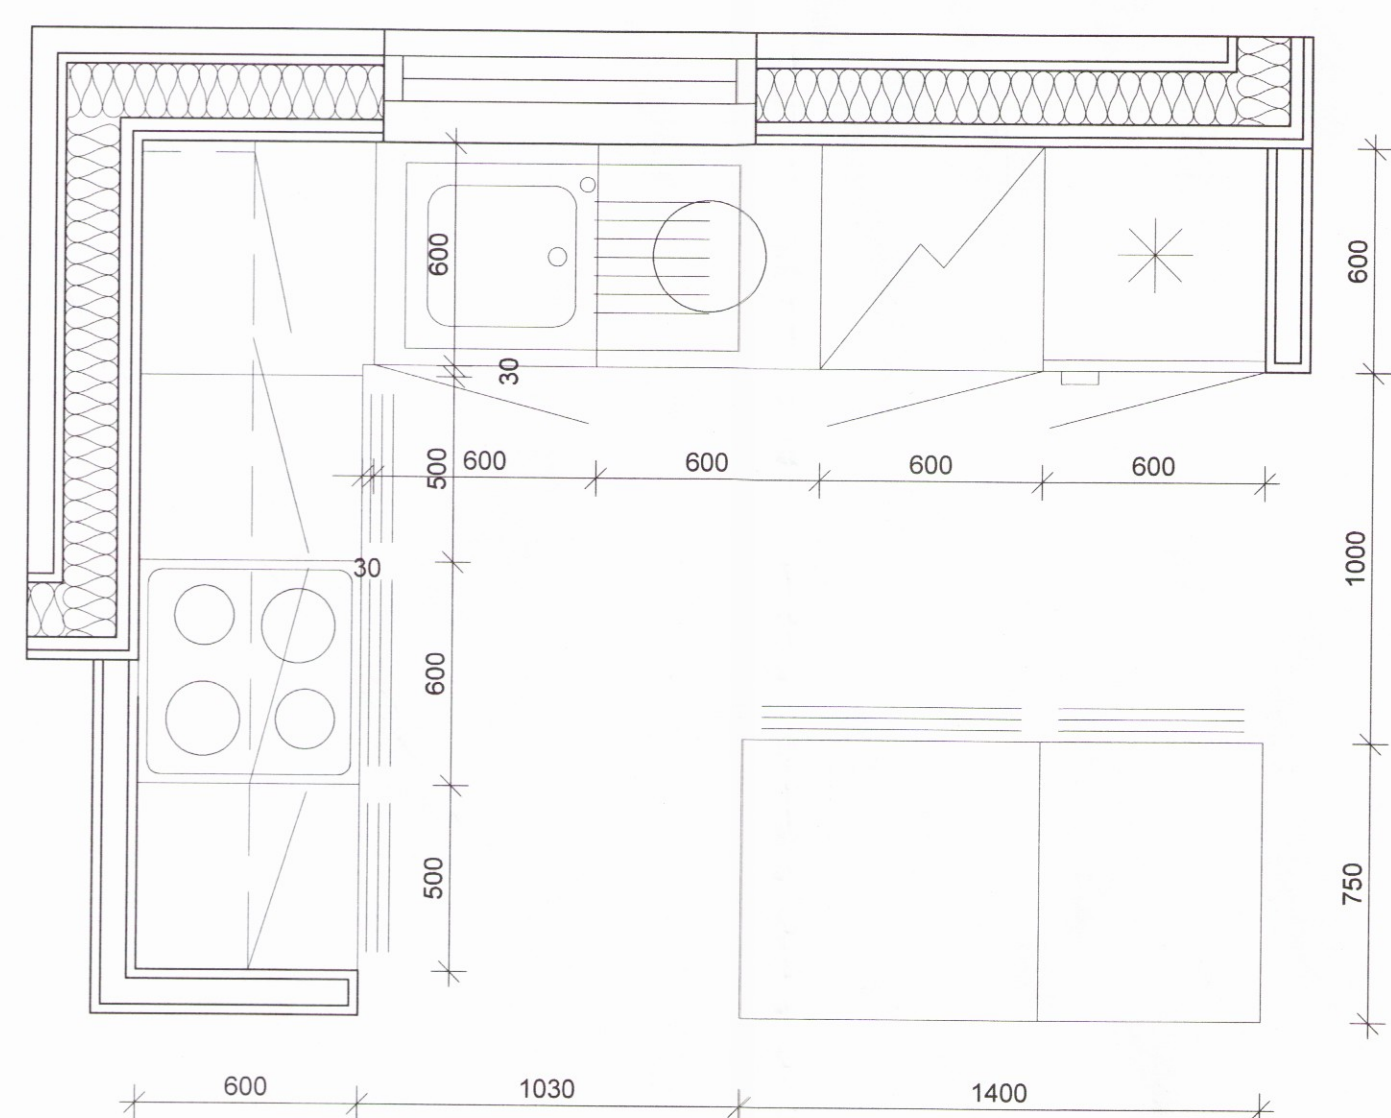

GRUNNMYND 1:20

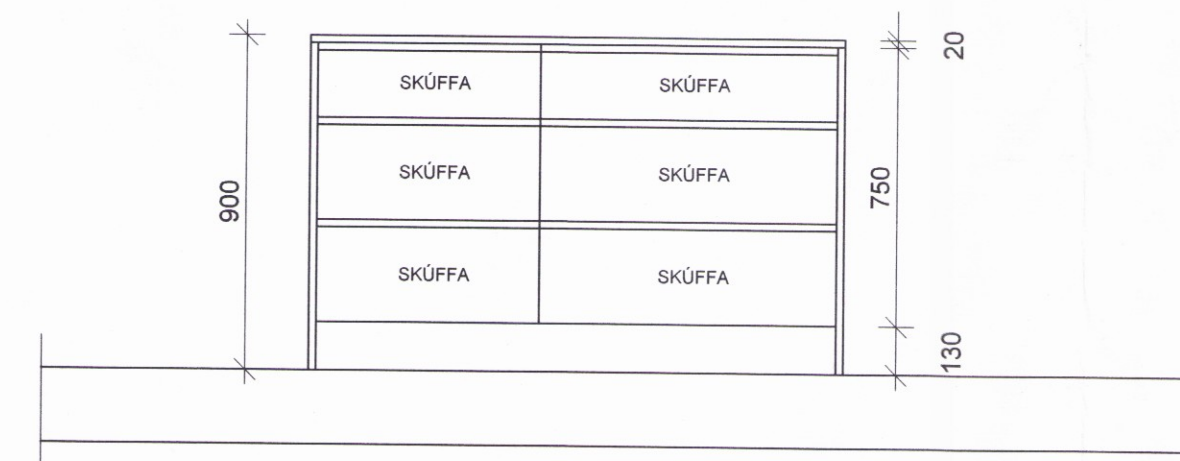

ÚTLIT 3 1:20

BREYTT
 HETI VERK:
MOSASKYGGNIR 12
ÚTHLÍÐ, BLÁSKÓGABYGGÐ
 HETI TEKNIÐGAR:
 ELDHÖSINNRETTING 2114
 DAGS: 2016.01.06 MANNAR JL, KÁ YFIR JEL TEKNIÐ: HB
 VERKUR: KVARNER 1:20
 DÁLEGGI 13
 201 KÓPARGÖG
 Sími: 514 8800
 FAX: 514 8818
 KT.501 193-1408
ALARK
 arkitektar ehf.
 JAKOB ELLI LINDAL, ARKITEKT FAX: 050957-3003
 KRISTJAN ELDHÖSINNRETTING, ARKITEKT FAX: 140956-4430
 sími@alark.is
 www.alark.is
 A 750