
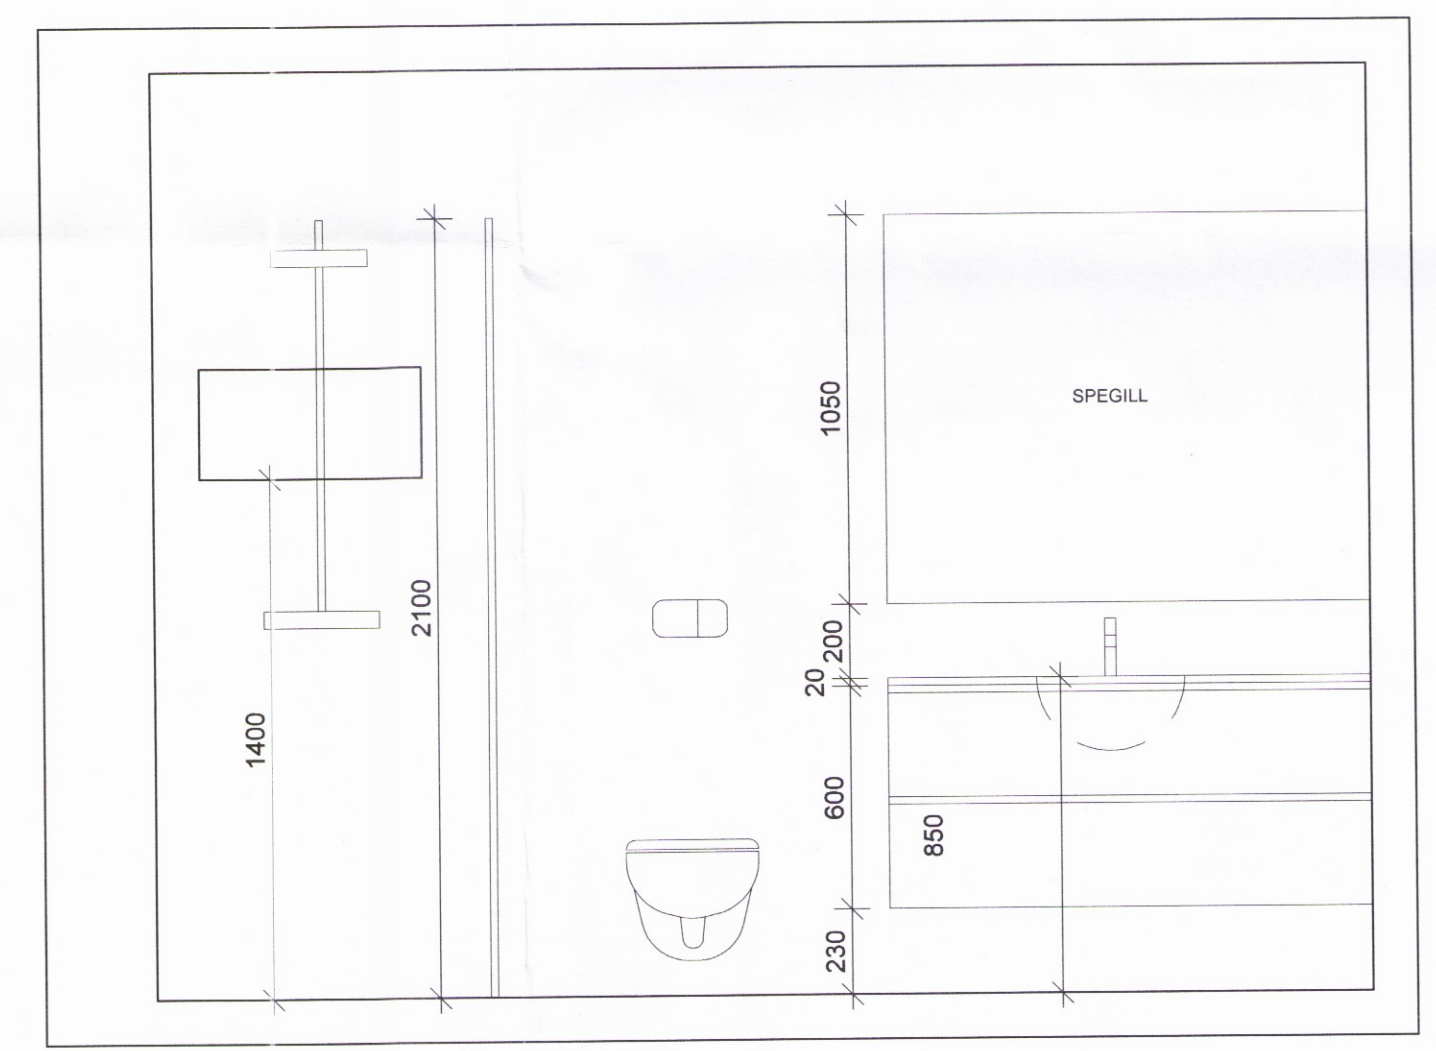


FATASKÁPUR 1  
1:20

FATASKÁPUR 2  
1:20



FATASKÁPUR 3  
1:20

FATASKÁPUR 4  
1:20

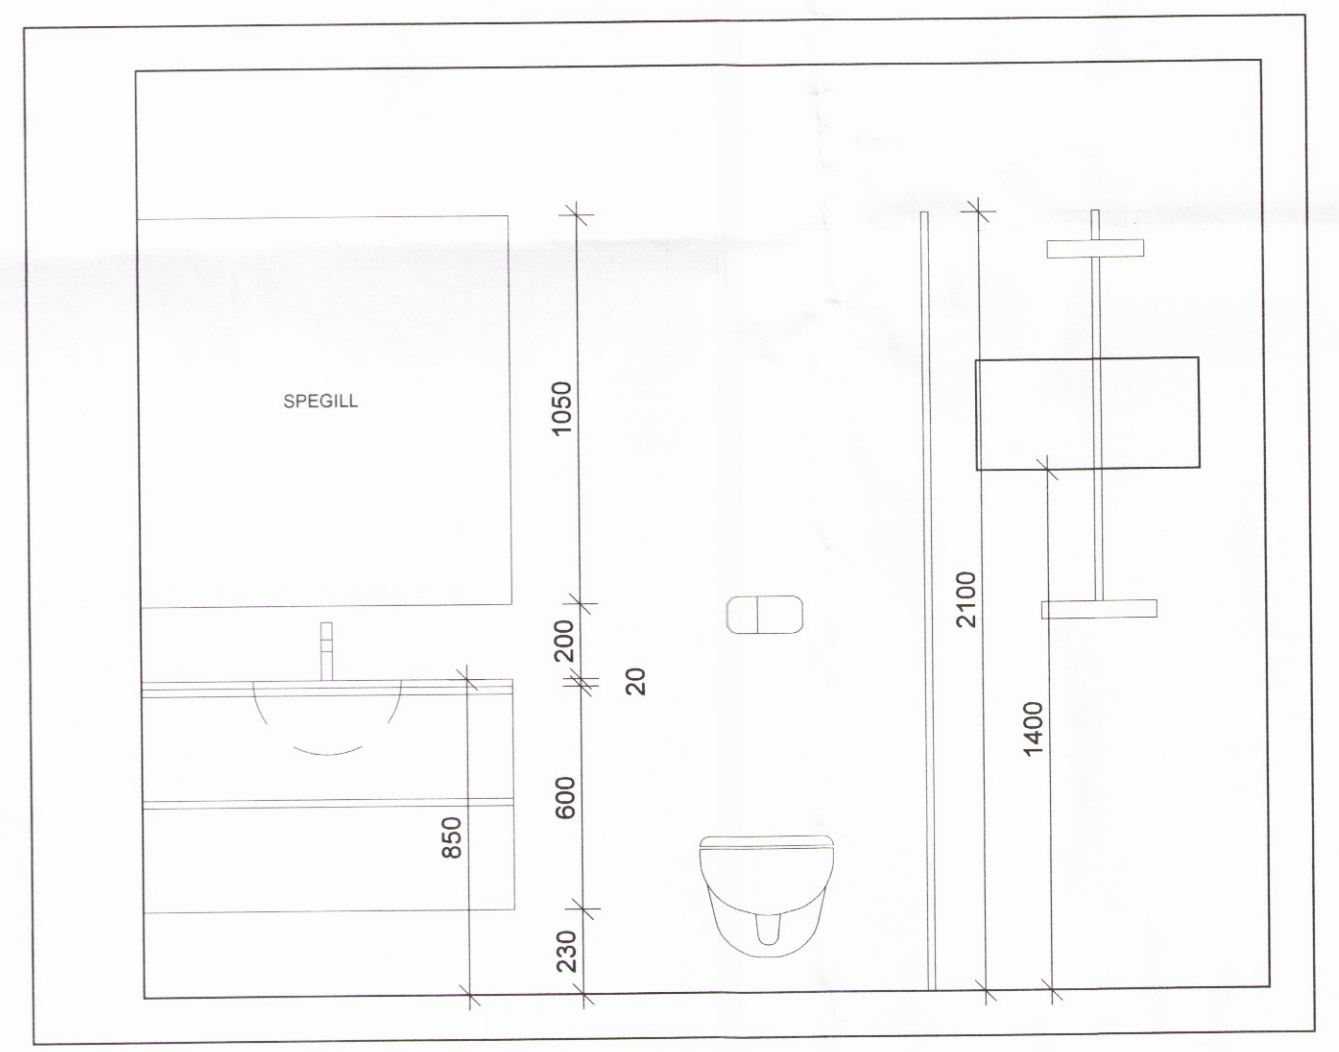

BAD 1  
1:20

BAD 2  
1:20

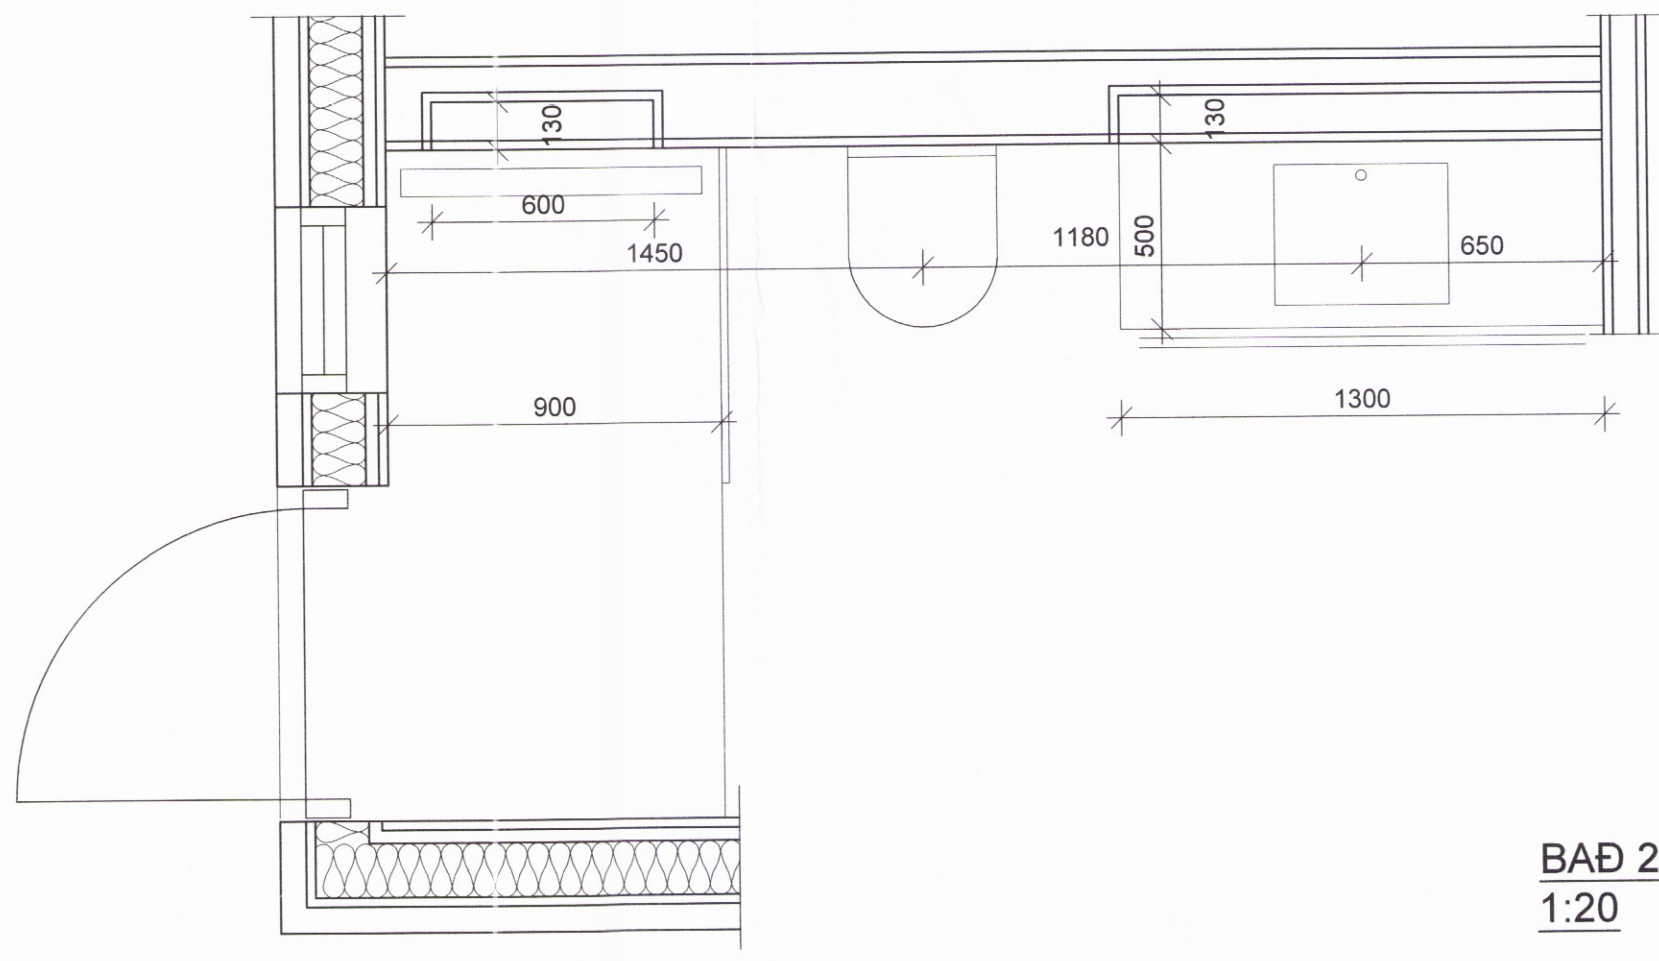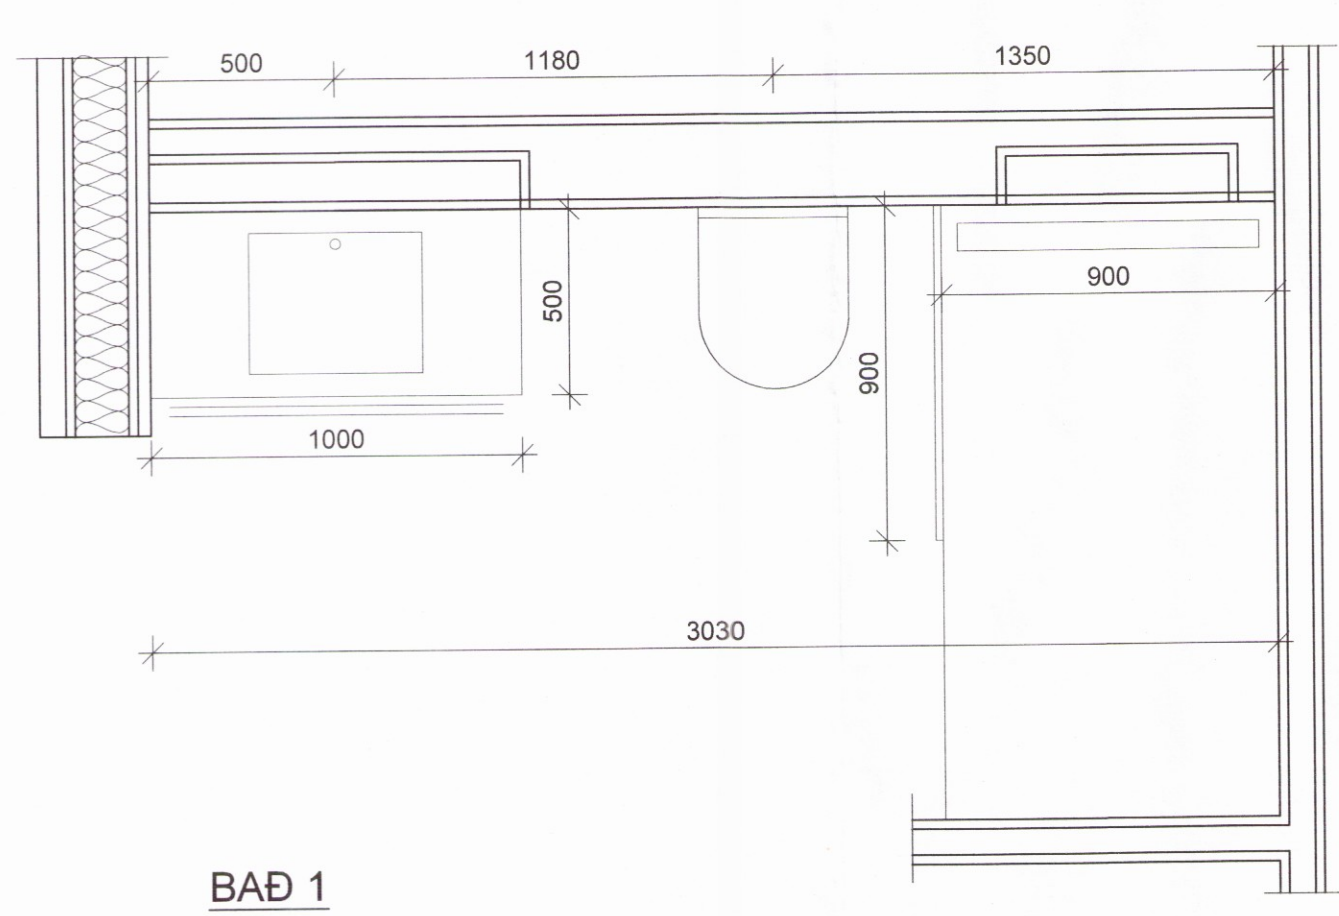

BREYTT			
HEITI VERIS:			
MOSASKYGGNIR 12			
ÚTHLÍÐ, BLÁSKÓGABYGGÐ			
HEITI TEKINGAR:			
FATASKÁPAR			
BADHERBERGI			
DAÐIÐ 18	HANNAÐ: JL, KA	VIÐIÐ: JEL	TEKNAÐ: HB
2016.01.06	2016.01.06	2016.01.06	2016.01.06
SKISSA	FRYRIR	1:20	
ALARK arkitektar ehf.			DALVEÐI 18 201 KÓPANGI SM 534 8800 FAX 534 8818 41 501 153-149 alark@alark.is www.alark.is
			A 751