



**Norður**  
 mkv: 1 : 100

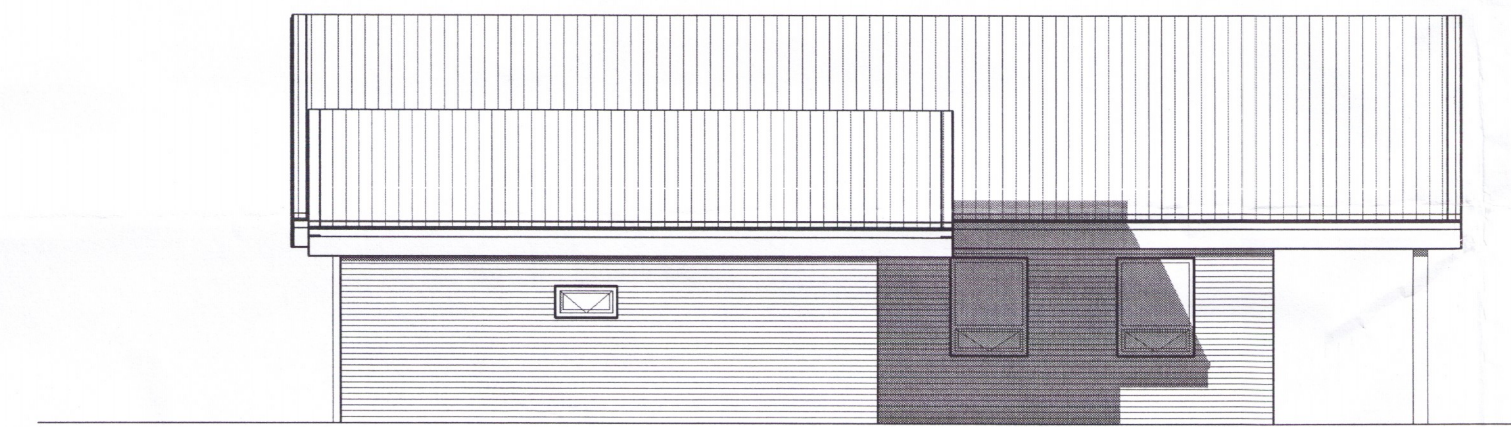











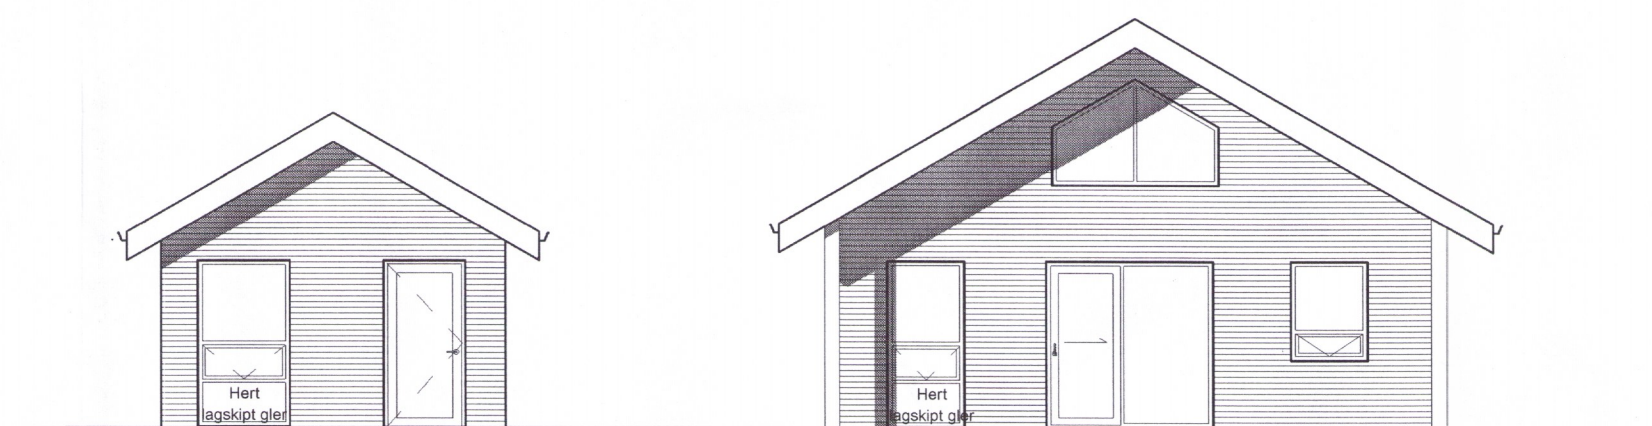**Austur**  
 mkv: 1 : 100

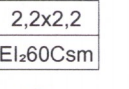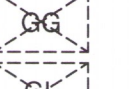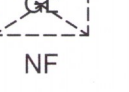

**Vestur**  
 mkv: 1 : 100

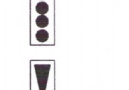

**Suður**  
 mkv: 1 : 100

-  2,2x2,2  
Elu60Csm Brunalokanir
-  30m Brunaslanga
-  Gat í gólf
-  Gat í loft
- NF Niúrfallsrör
- GN Gólfniúrfall
- LR Loftræsting
-  Reykskynjar
-  Reyklosun
-  Lagnagrind vatnsúðarakerfi
-  Stjórtafla brunv. kerfis
-  Tvíburatengi
-  ÚT merking
-  Björgunnarop

BREYTINGAR

VERKHEITI  
**Kerengi 2**  
 Frístundarhús

VERK  
 Útlit

MÁL:  
 1 : 100  
 HANNAÐ:  
 HGB  
 YFIRFARIÐ:  
 BE

DAÐIÐ:  
 16.05.2019  
 TEIÐIÐ:  
 HGB

VERKINGUMÉR  
 001-002

TEIKNINGUMÉR  
 04 1.01-03

2164-19

*Helgi B.*

SAVJÓ, Helgi Guðn. Þrósson l.t. 2805654669

Öll árit og árit tákninga, að hluta eða heild, er háð samþykki höfundna, skv. ákvæðum húsnáðalaga.