
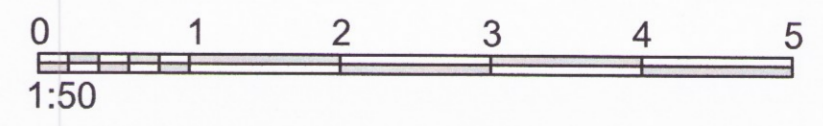
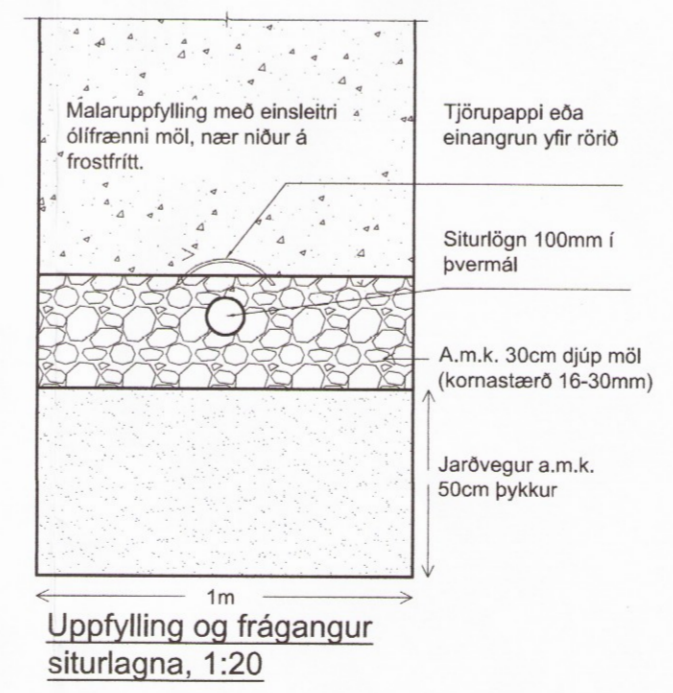
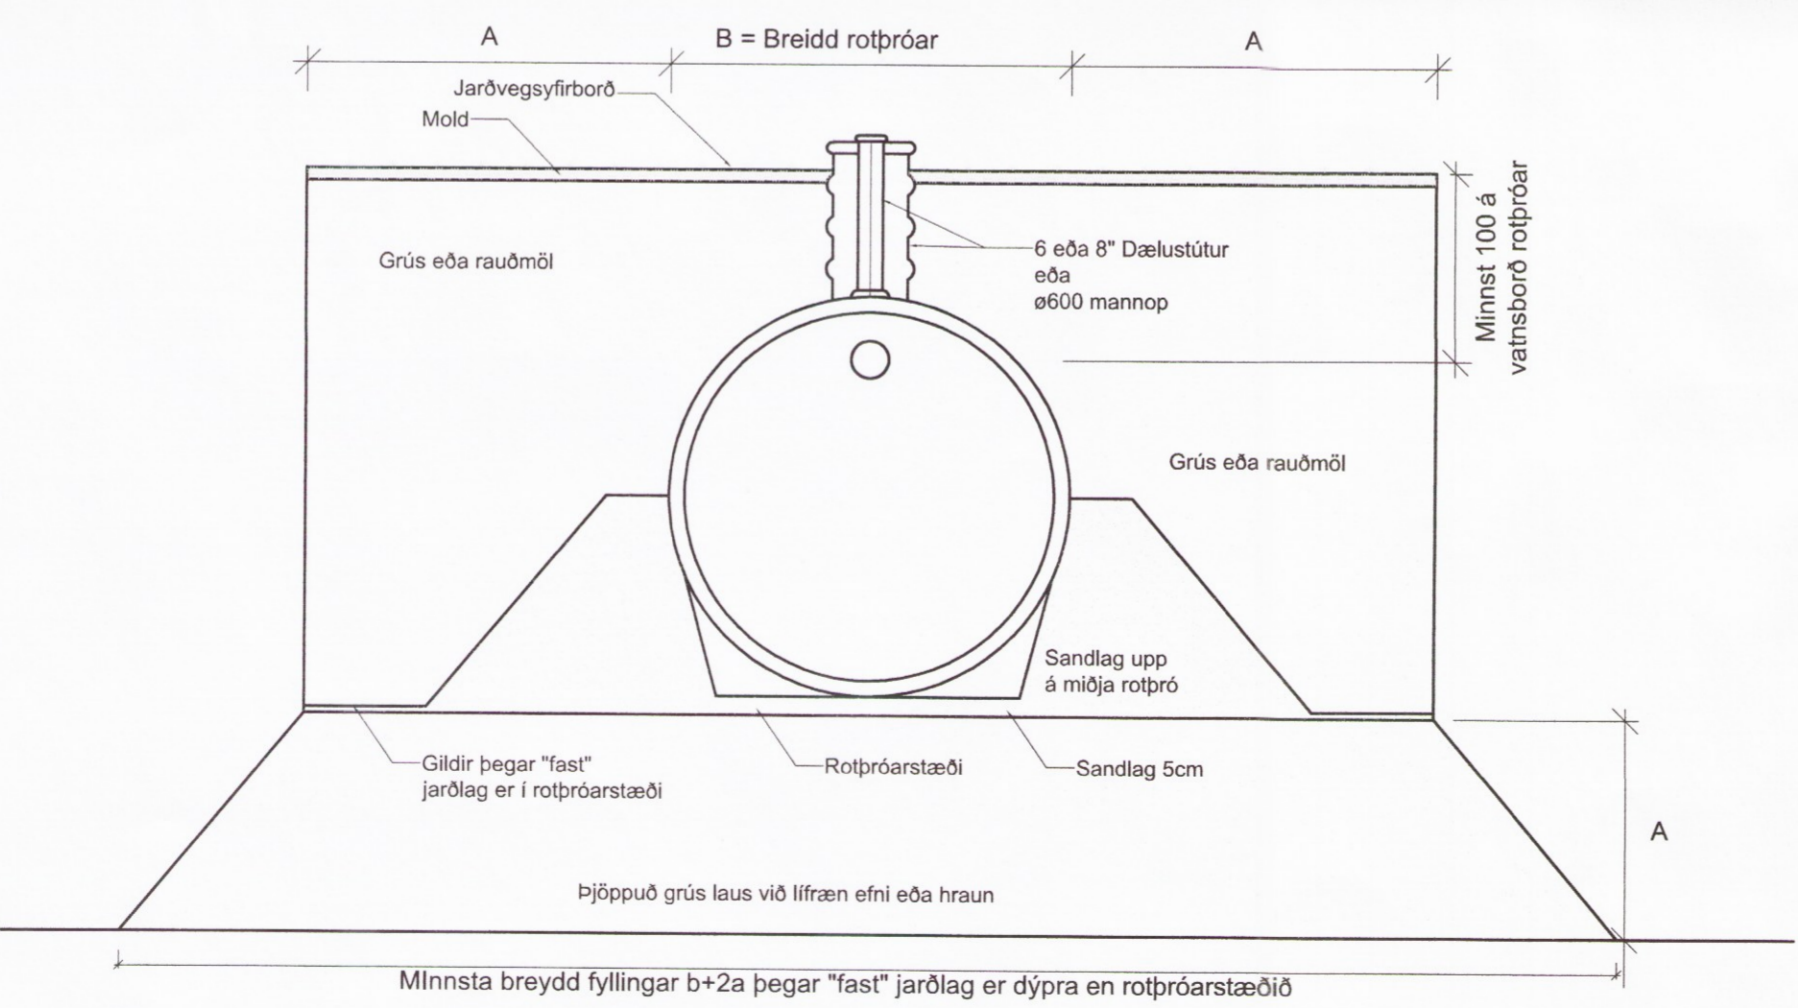
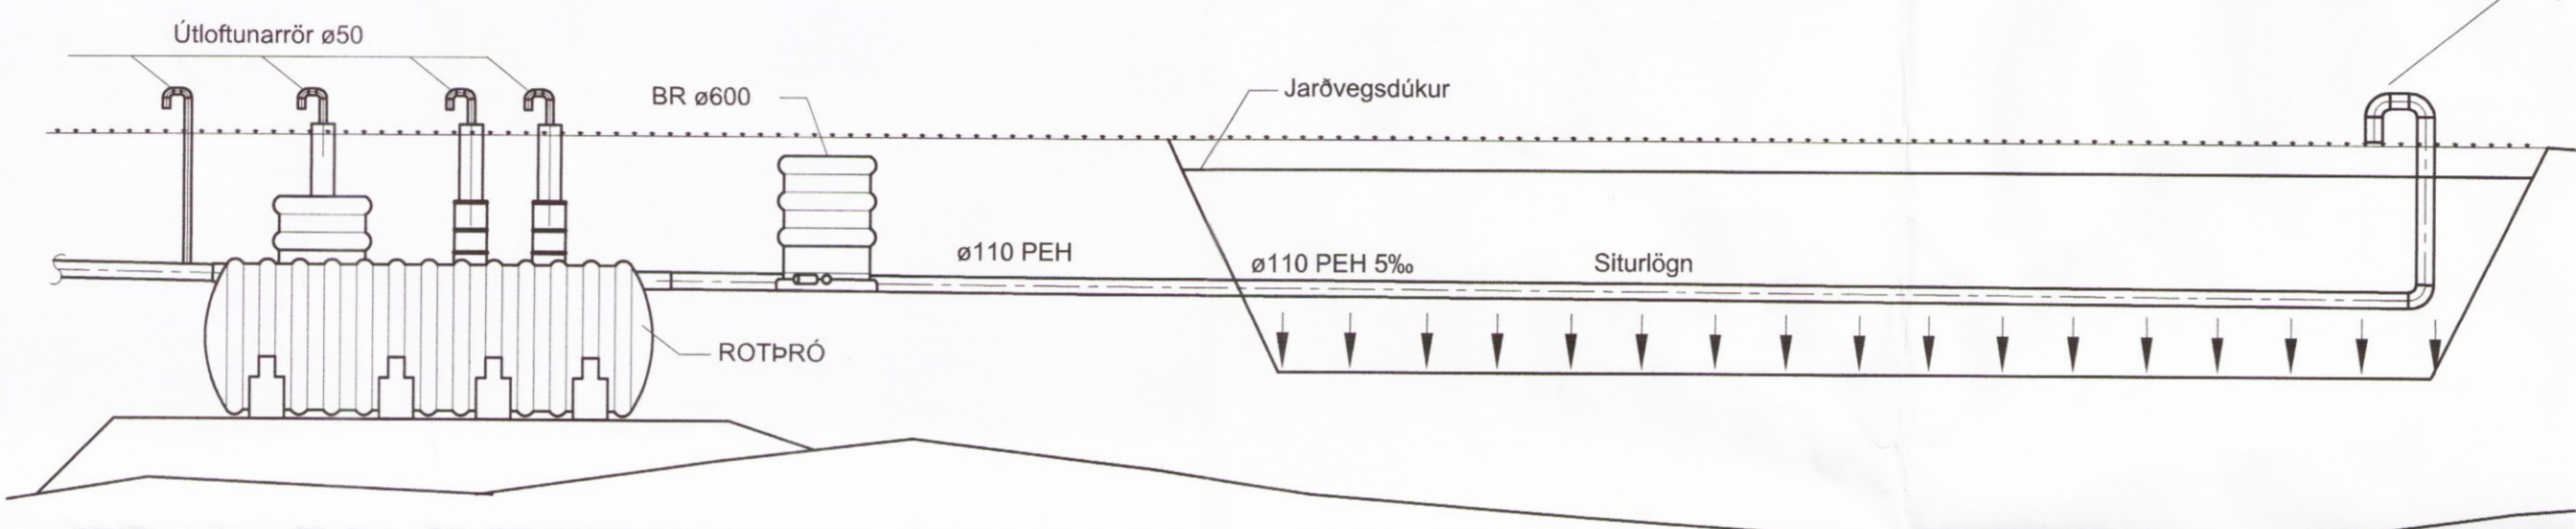


Skipulags- og byggingarfulltrúi Uppsveita bs.  
**Yfirfarið**  
 20. júlí 2017  
*[Signature]*  
 Byggingarfulltrúi

Dags:	Nr.	Breytingar:	Samp.

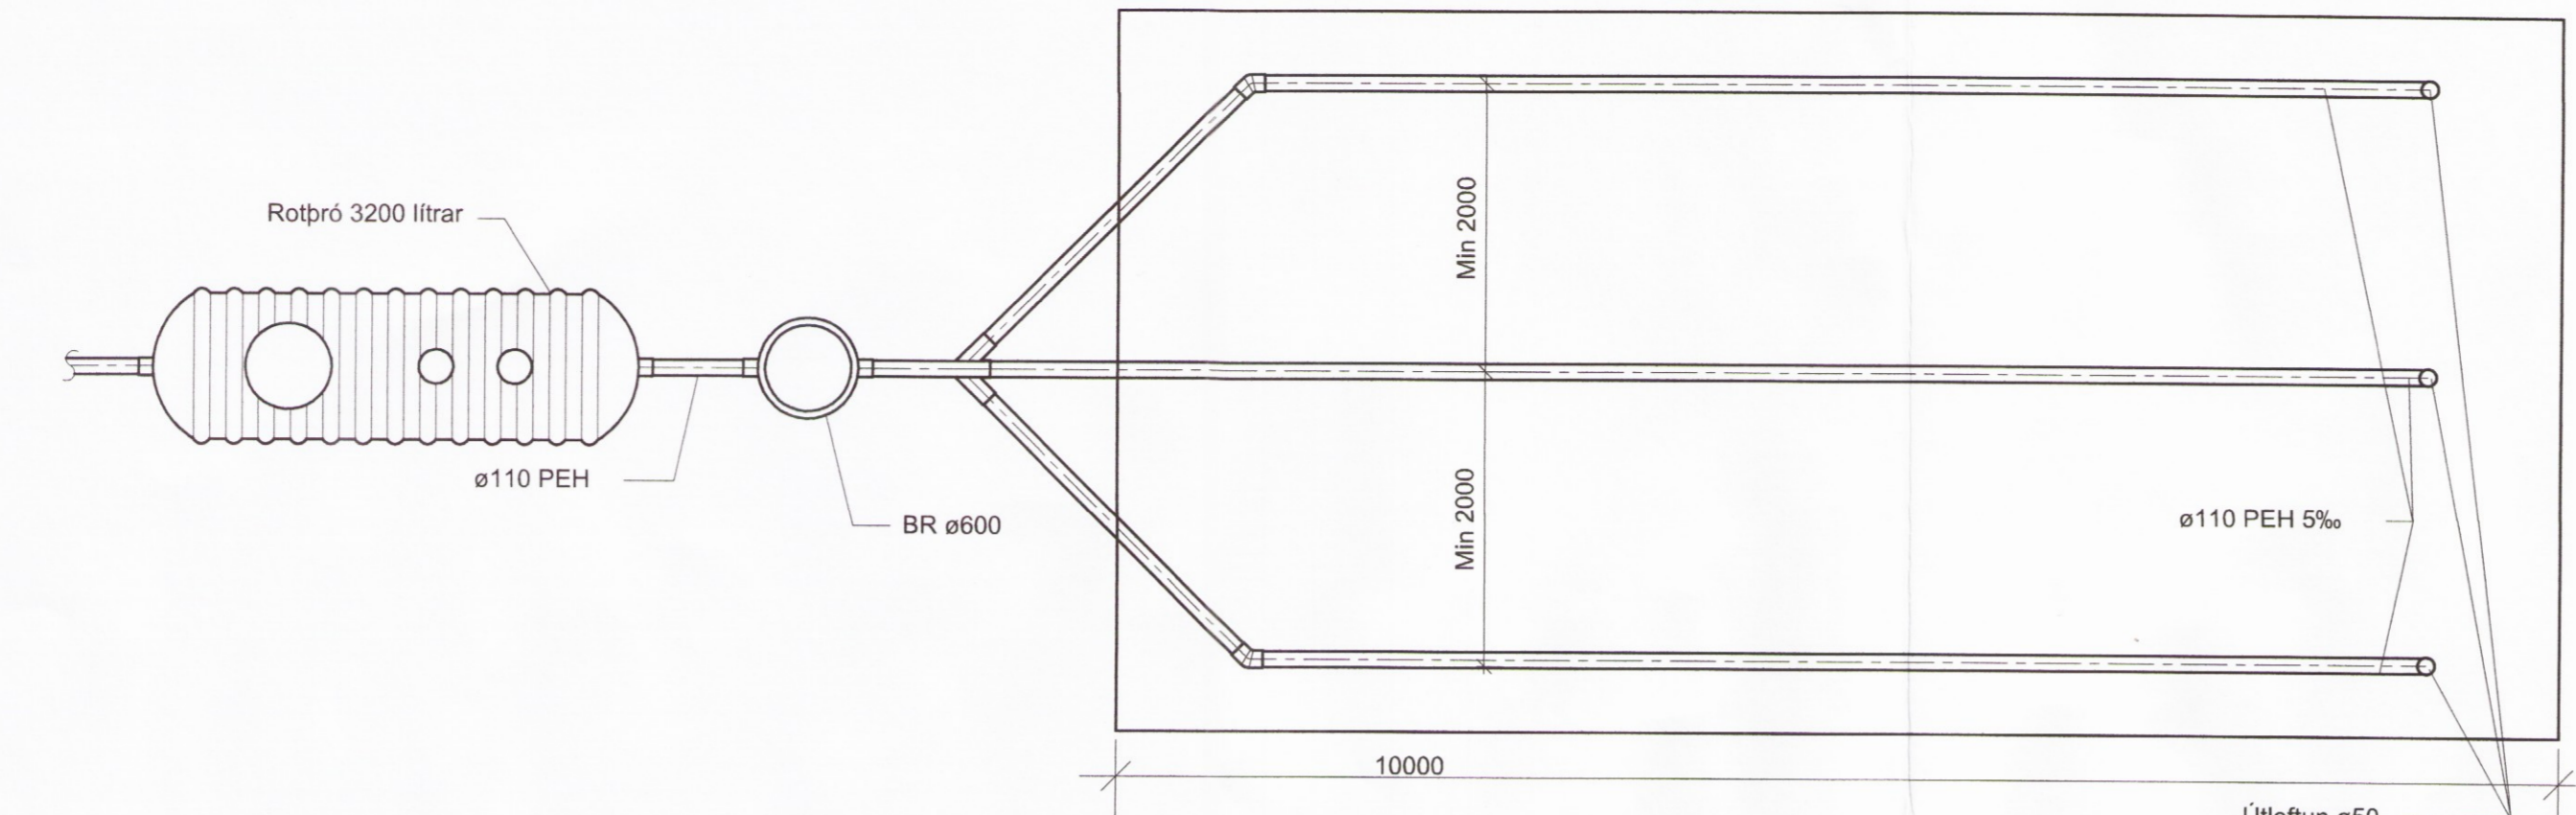

**VERKHOF EHF**

Fellsmúli 26 • 108 Reykjavík • Sími: 517 9050 • Netfang: verkhof@verkhof.is

Heiti verks: <b>Hólavegur 17, Kolviðarholtsmýri</b> Bláskógabyggð	Hönnuðir: Svavar M. Sigurjónsson 180867-3419 Björgvin Ó. Sigurjónsson 110481-5279	Dags: 14.06.2017 Geymslunr.: 301
Heiti teikningar: Frárennslislagin Rotpró Grunnmynd, snið og skýringar	Sampykkt: <i>[Signature]</i> Aðalhönnuðir: Magnús H. Ólafsson 150550-4758	Verknúmer: 17-59 Mælikv.: 1:50/20
Hannað: SMS	Teiknað: SMS	Mælt: Yfirfarið: BCS
Sampykkt: <i>[Signature]</i>		Teikn.nr.: 302

P:\Verk 2017\17-59 BYKO Hólavegur 1703 Teikningar\L-tekn\301 Hólavegur 17.dwg