


- Skýringar
- Skráninganúmer : 0000
  - Hæðd á snið : 1:500
  - Hæðd á grunnmynd : 1:300
  - Gólfhúðfall : G.N.
  - Loftræst rými : Lr.
  - Reykkyrnjar : R
  - Byrgunarop : B.op.
  - Oryggisstöð : I
  - Flóttastjós : UT
  - Sökkvættar : SU
  - Brunslanga : BRSL

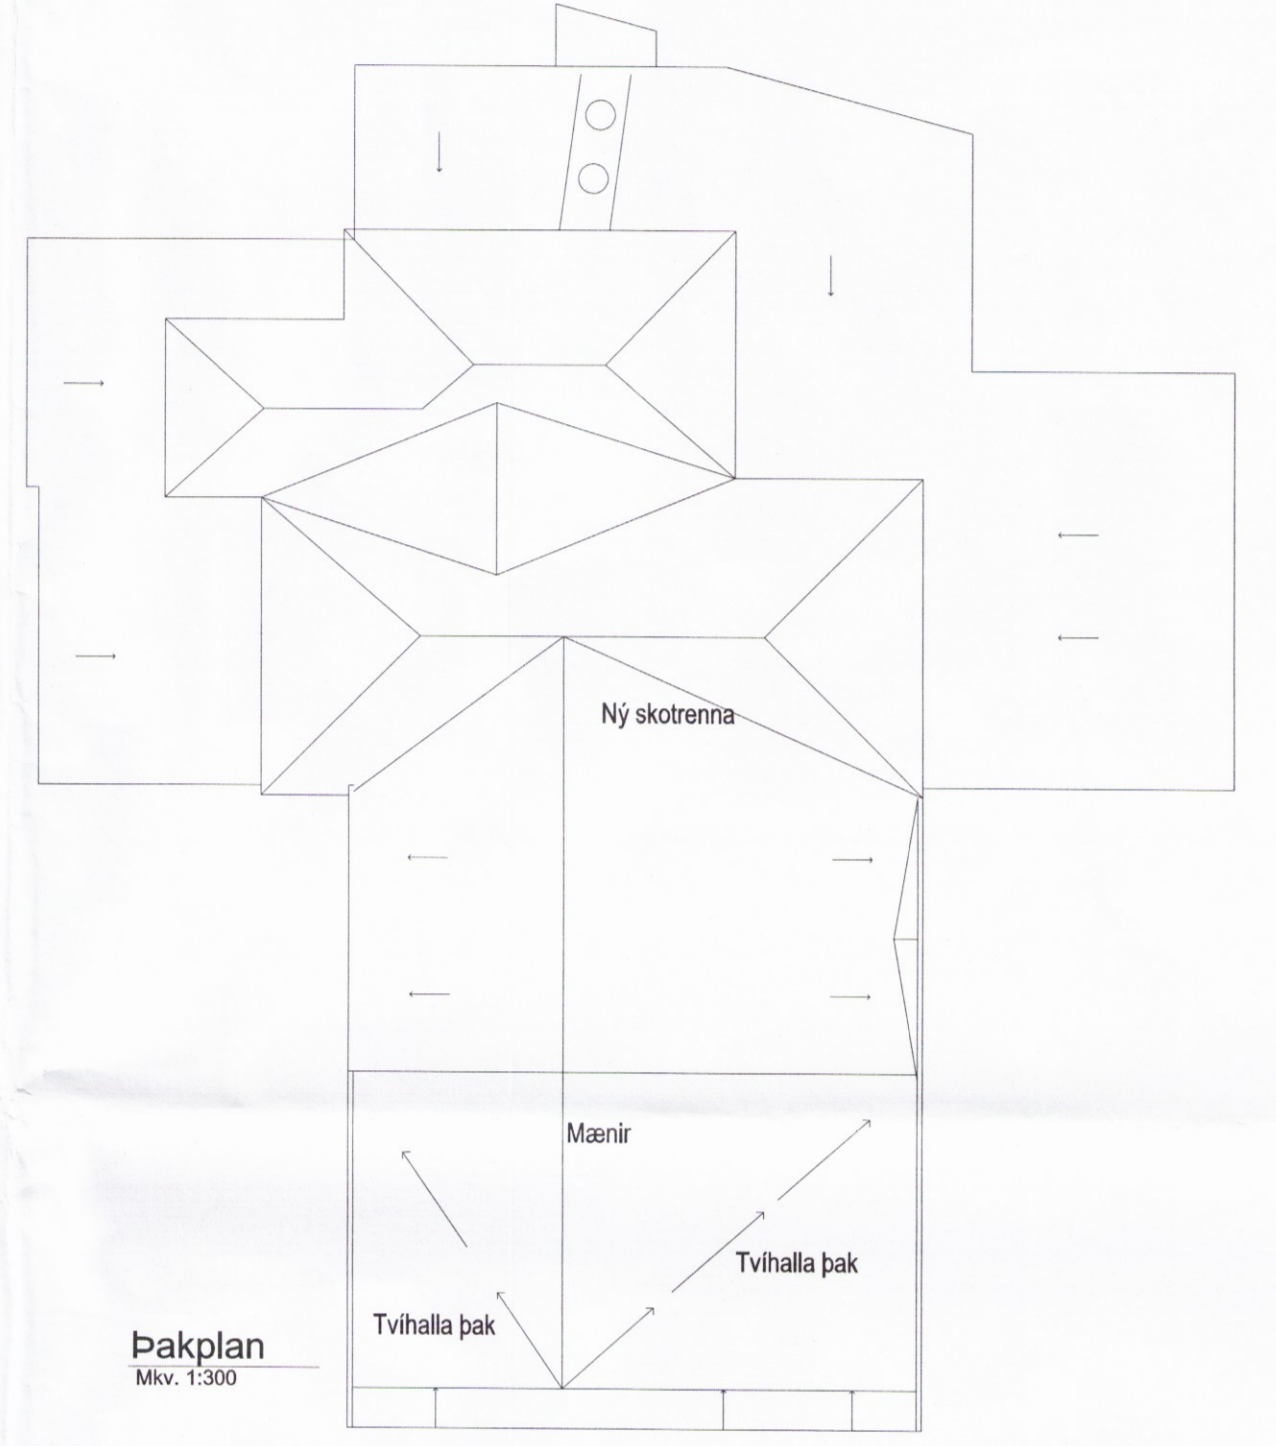

Pakplan  
Mkv. 1:300

Digitally signed by  
Gunnar H. Kristjánsson  
DN: cn=Gunnar H.  
Kristjánsson, o=Kjartan  
H Kristjánsson, email=  
ggunnar@kjartan.is  
Reason: I have reviewed  
this document  
Location:  
Date: 2017-06-12 14:28:27



5	35
4	34
3	63
2	62
1	12.06.17 1. Útgáfa
BR.	DAÐS. BREYTING

Gullfoss veitingastaður

Aðaluppdrættir  
Grunnmynd 1. hæð, þakplan og 2. hæð

Mællíkurdi 1:100 og 1:300

1621 A-0202 1

TENDRA ARKITEKTÚR

(c) Tendra ehf / Laugavegur 168 / 105 Reykjavík / tendra@tendra.is / www.tendra.is

2194