


ÚTLIT SUÐUR

1:50



ÚTLIT NORÐUR

1:50

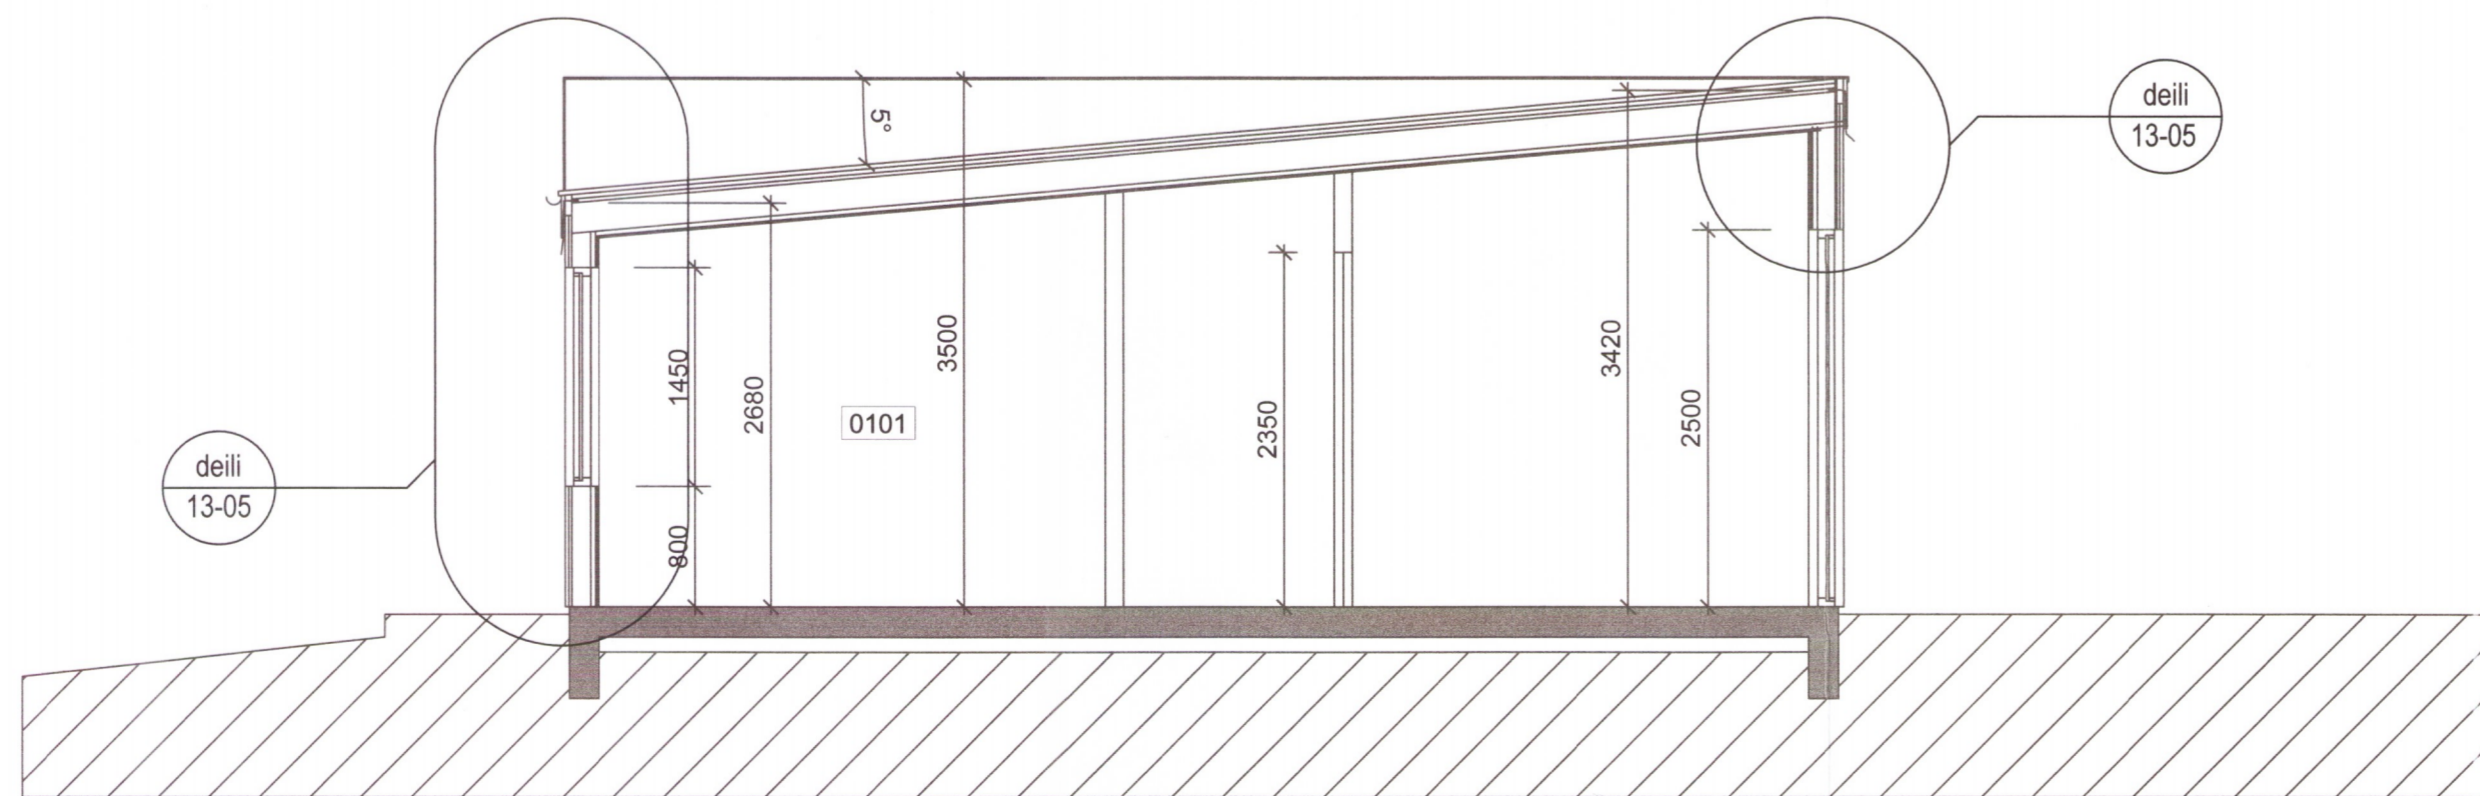

SNEIÐING X-X

1:50

BREYTINGAR

NR.	DAGS.	BREYTING	Sp.
1	07.10.2011	ARINN TEKINN ÚT	
2	07.10.2011	BREYTING Á KLÆÐNINGU	
3	07.10.2011	ÞAKHALLI AUKINN	
4	07.10.2011	GLUGGI LAGFÆRÐUR	

K.J. HÖNNUN EHF

091162-3509

TEL: 554-3232

TEL: 899-3234

E-MAIL: kjartan@kjhonnun.is

HÖNNUN - SKIPULAG - RÁÐGJÖF

KJARTAN RAFNSSON FÍLÍÐSA 270365-3539

JÓN M. HALLDÓRSSON BYGGINGAFR. 091162-3509

SAMPYKKT

VERK

HESTUR 34

FRÍSTUNDAHÚS

TEIKNING

ÚTLIT

OG SNEIÐING

KVARÐI

1:50

DAGS.  
15.09.2010

TEIKNAD AF  
KR, JMH

TEIKNING NR.

13-02

22