



**Grind 3, mkv. 1:50**


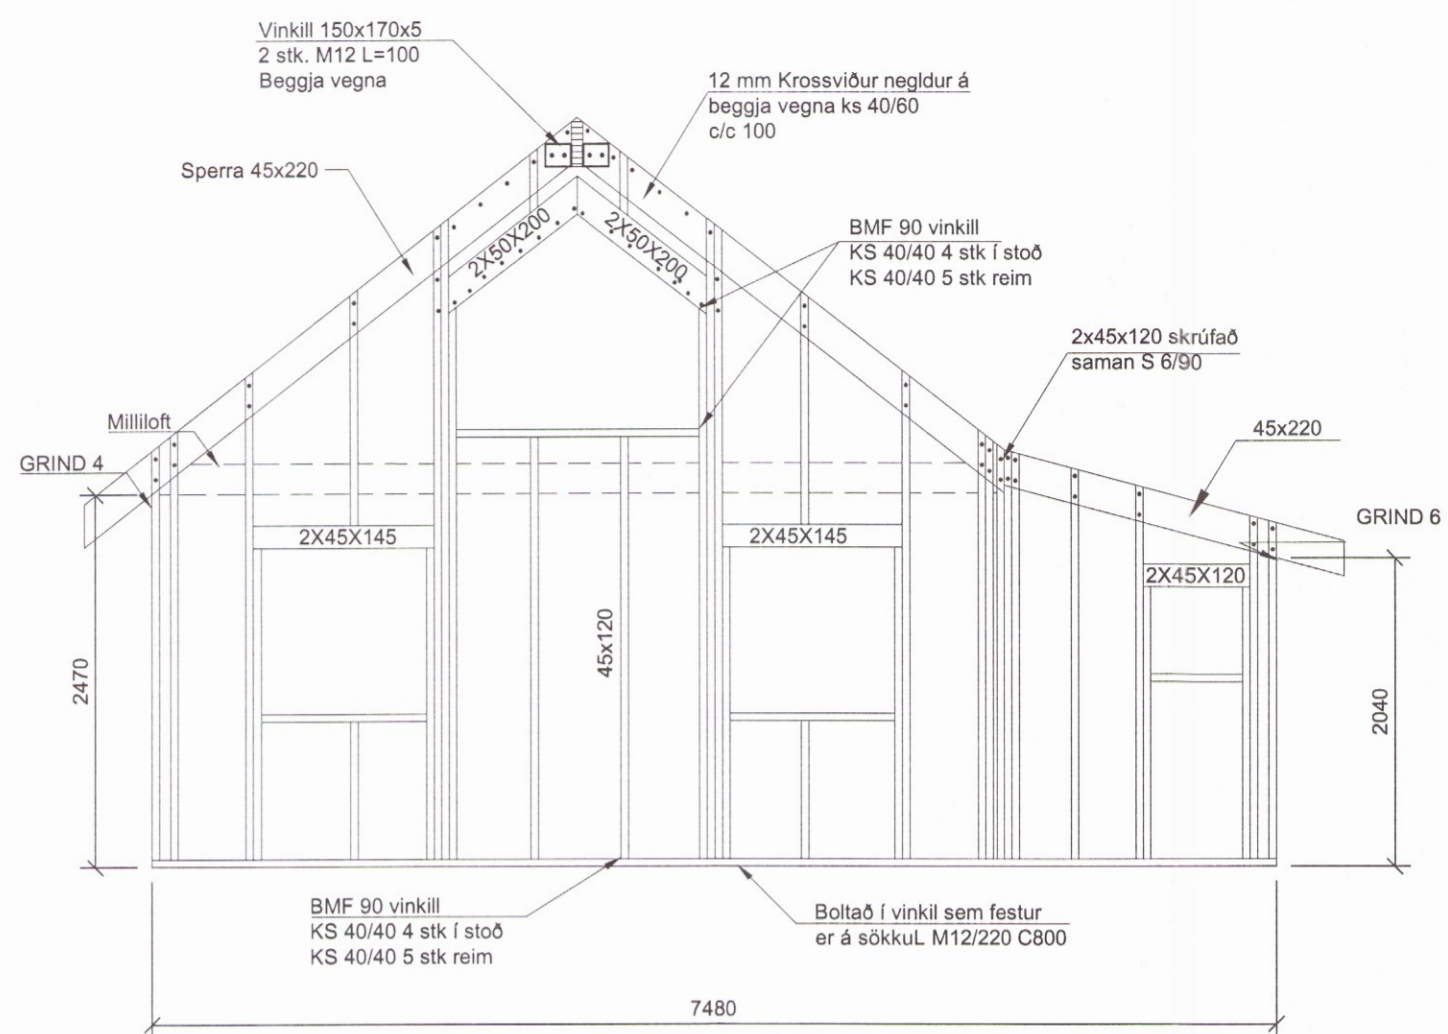


Mkv. 1:50

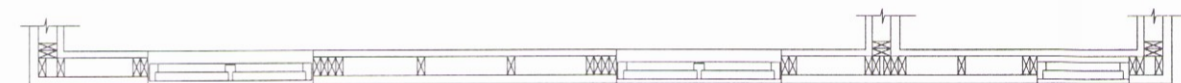


GRIND 3

**Grind 4, mkv. 1:50**

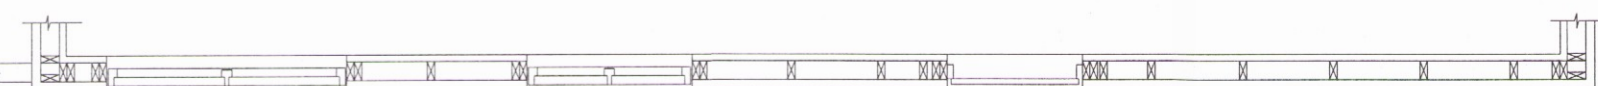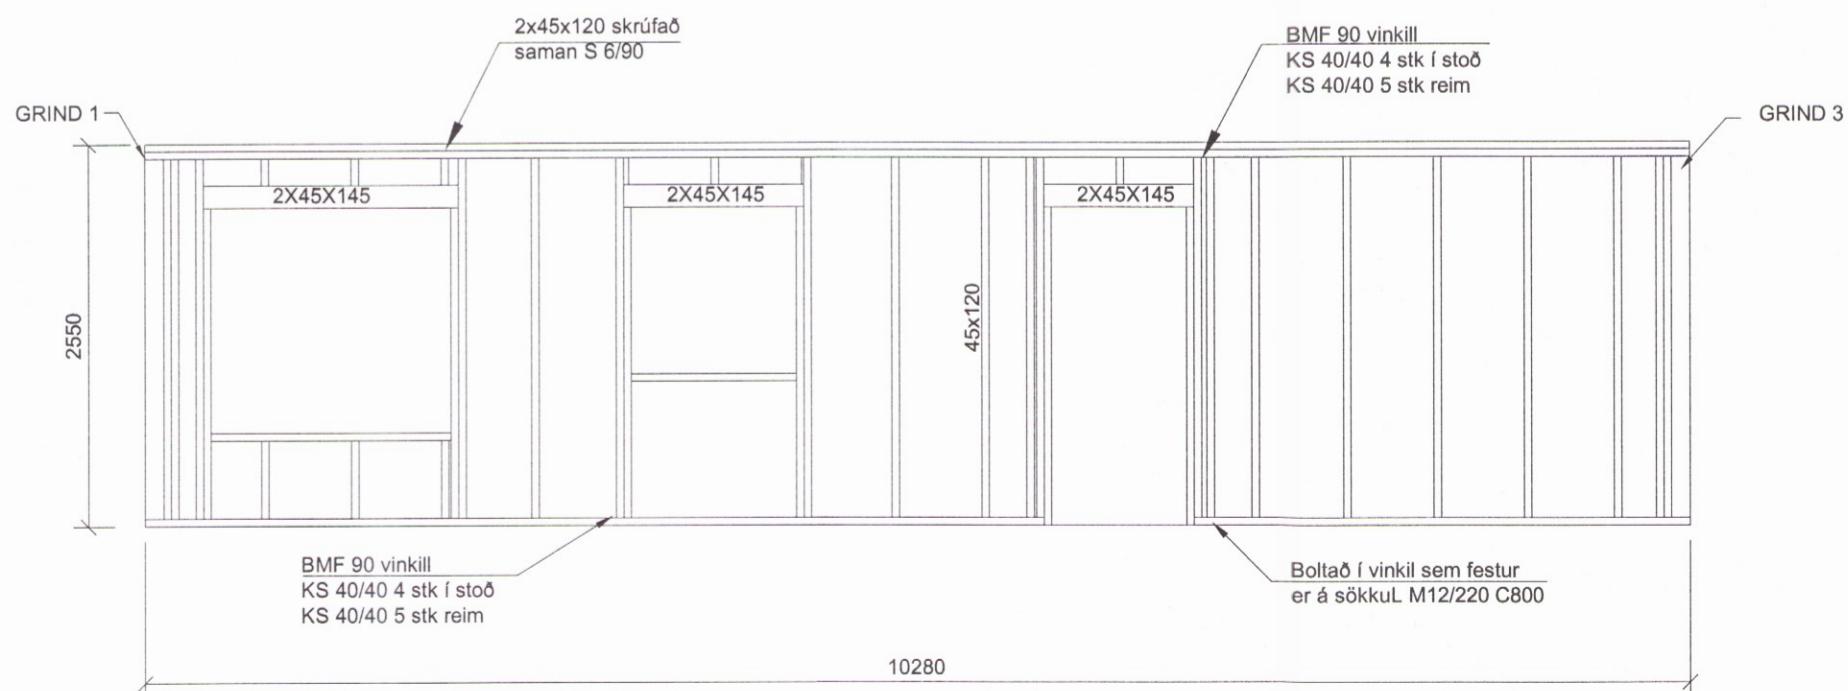


GRIND 4


**Grind 2, mkv. 1:50**

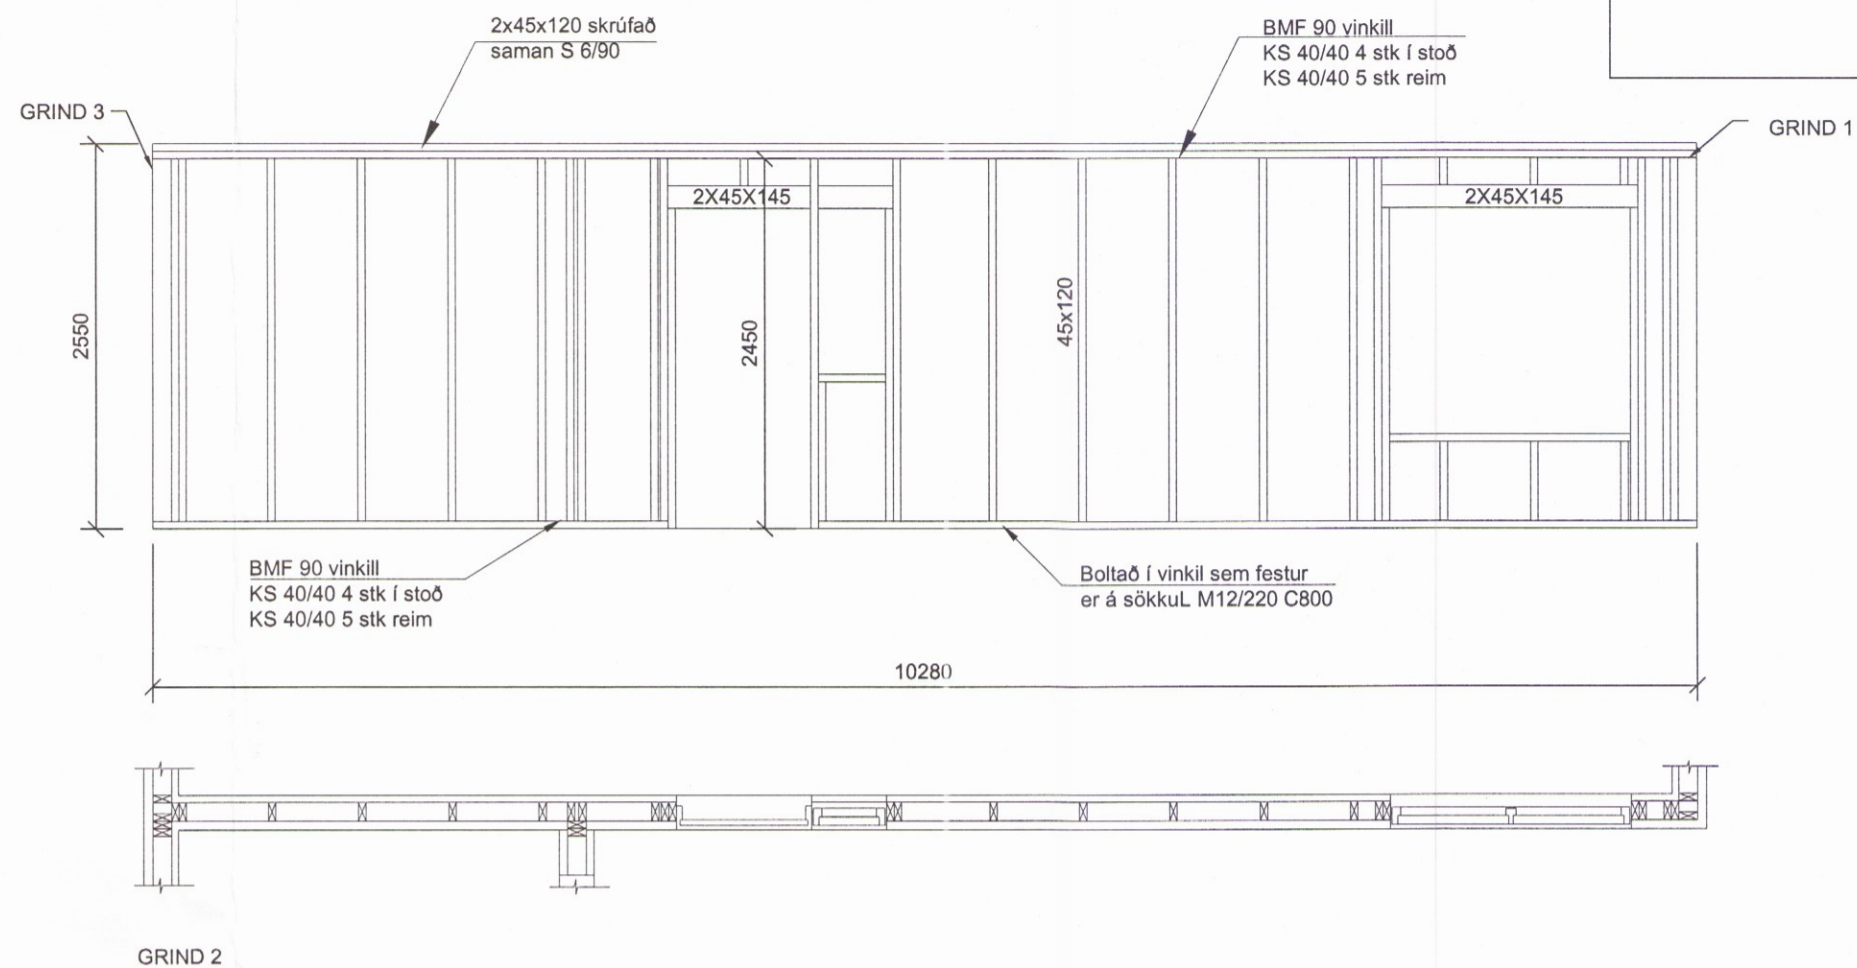

**Grind 6, mkv. 1:50**

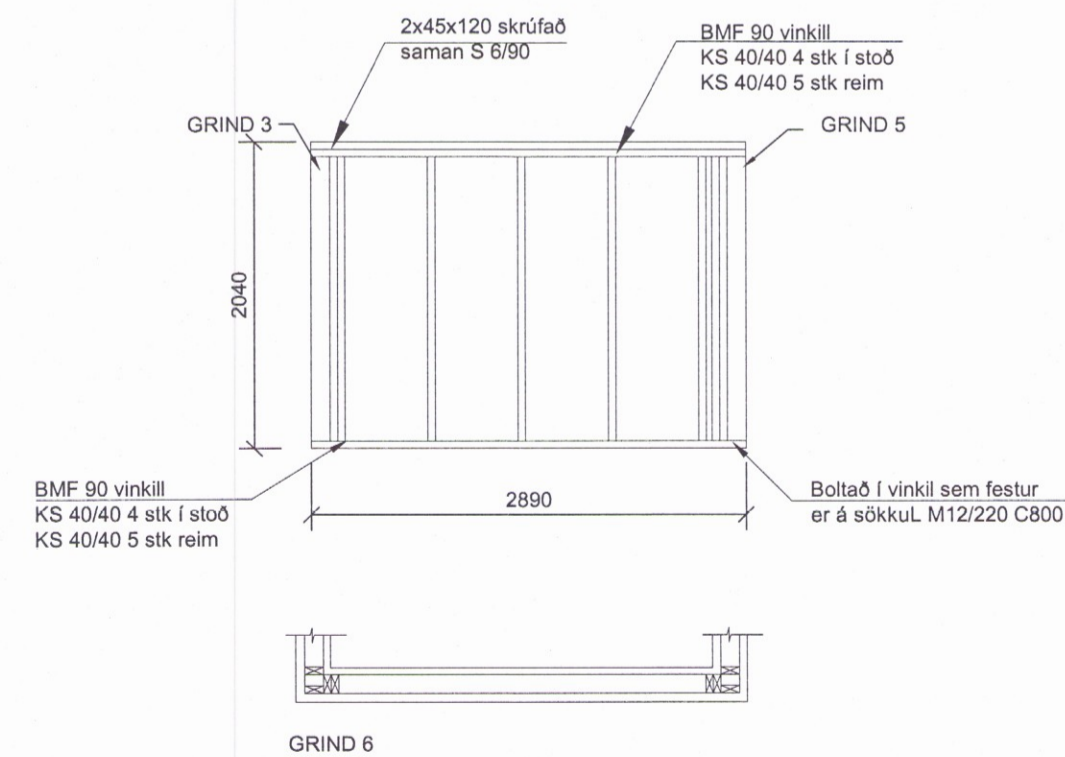

**Grind 5, mkv. 1:50**

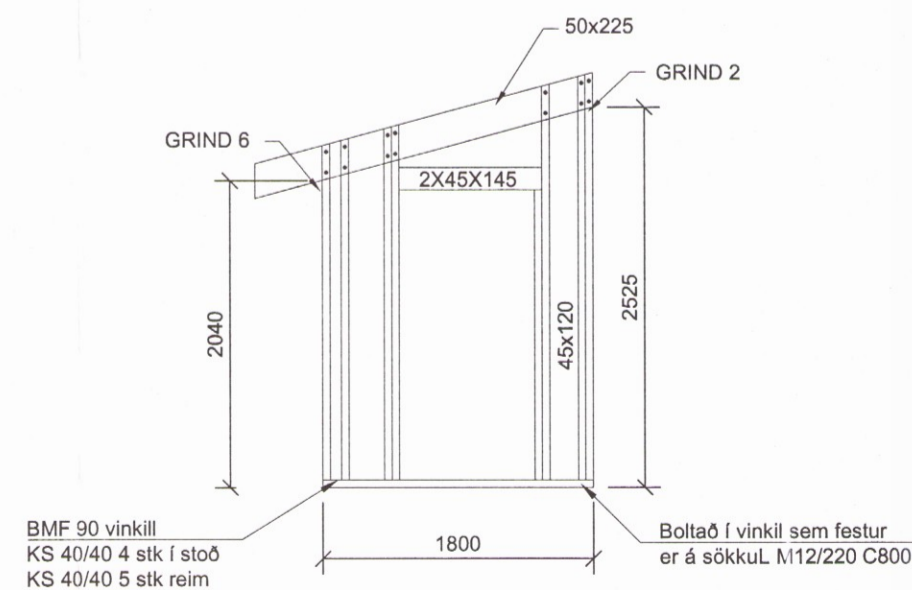

GRIND 5

-	-	-	-	-	-
-	-	-	-	-	-
-	-	-	-	-	-
-	-	-	-	-	-
-	-	-	-	-	-
Nr.	Dags.	Breyting.	Samp.		
Frumstærð blaðs A:1	Minnkað í mkv.1:2 A:3	Mkv.: 1:50	Dags.: 28.06.2017	Verk.nr.: VS171085	Teikn.nr.: B-003
<p>VERKFRÆÐISTOFA SUDURNESJA                  Víkurbraut 13, 230 Reykjanesbæ                  Sími: 4 200 100, Fax: 4 200 111                  Veffang: <a href="http://www.vss.is">http://www.vss.is</a>                  Netfang: <a href="mailto:vs@vss.is">vs@vss.is</a></p>			Hannað: MG	Teiknað: SV/IMG	Yfir: MG
Selhólsbraut 9 Grímsnes- og Grafningshreppur Burðarvirki Milliloft og pakvirki - Snið <b>2286</b>			Samræðingarahönnuður: <i>Stefni Stef</i> kt.130264-2639		