
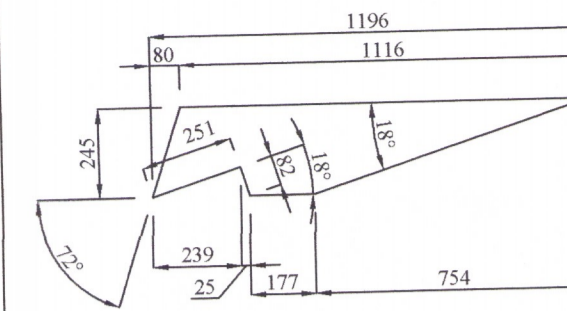


Kverksperra 4 stk.  
MKV 1:20


Ath. 45° horn 2 og 2  
hvort á nóti öðru.

SP 5 1 stk.  
MKV 1:20

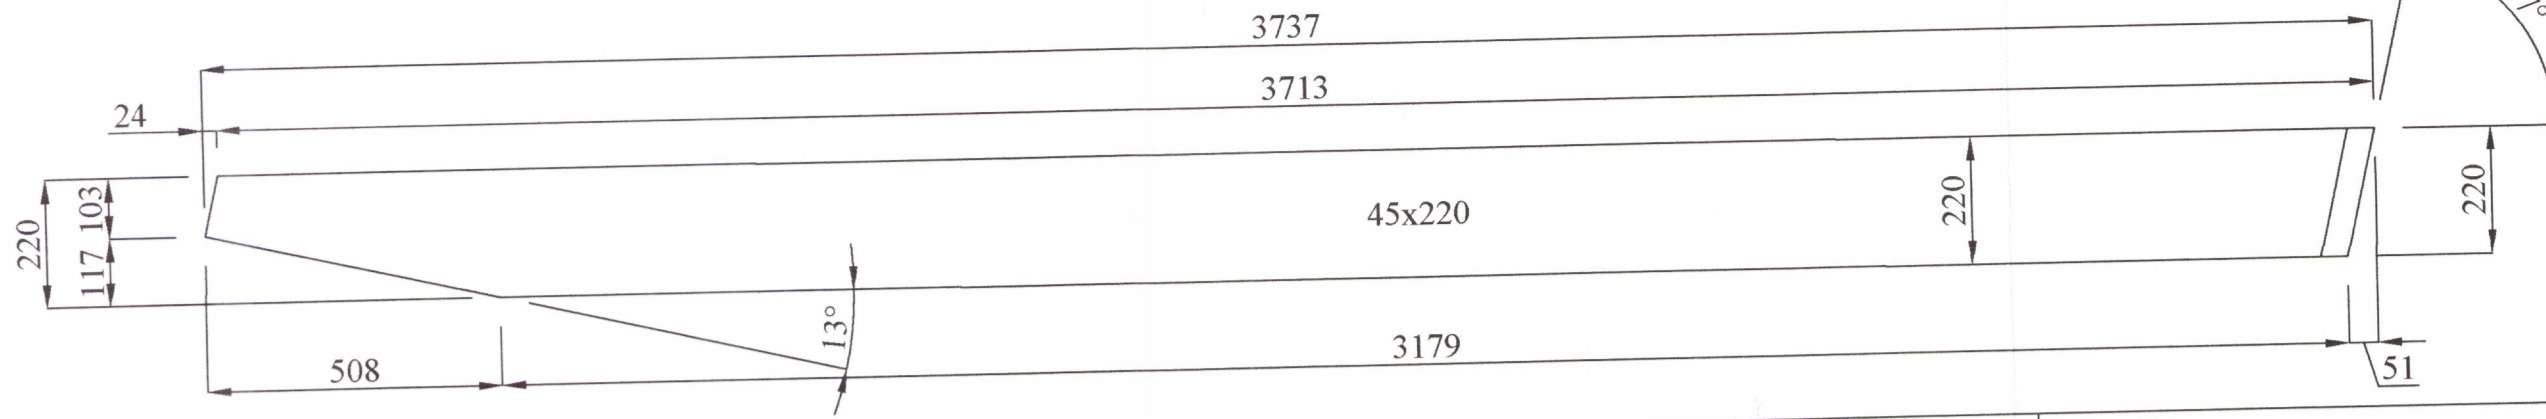


Umhverfis- og tæknisvið Uppsvelta  
Yfirfarið  
15. júlí 2019  
S. S. S. S.  
Byggingarfulltrúi


SP 1 5 stk.  
MKV 1:20

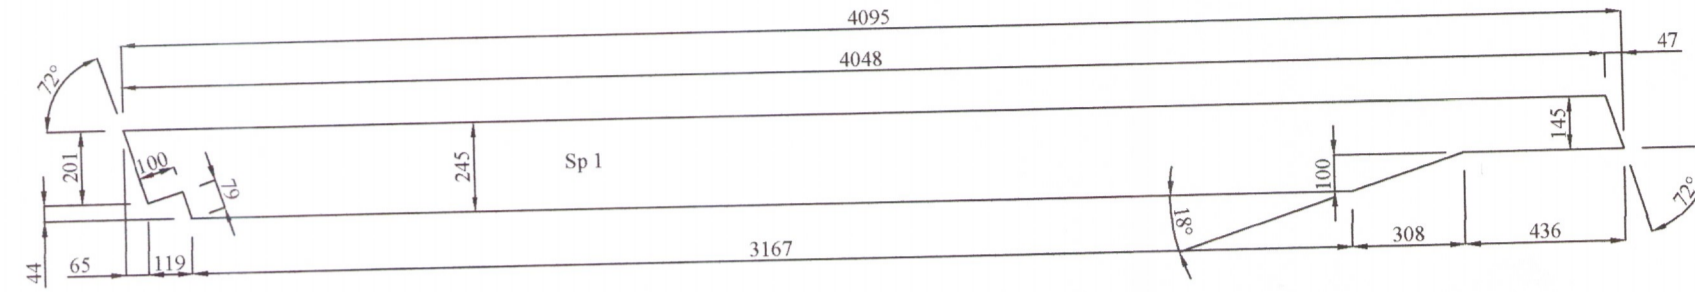


SP 2 3 stk.  
MKV 1:20

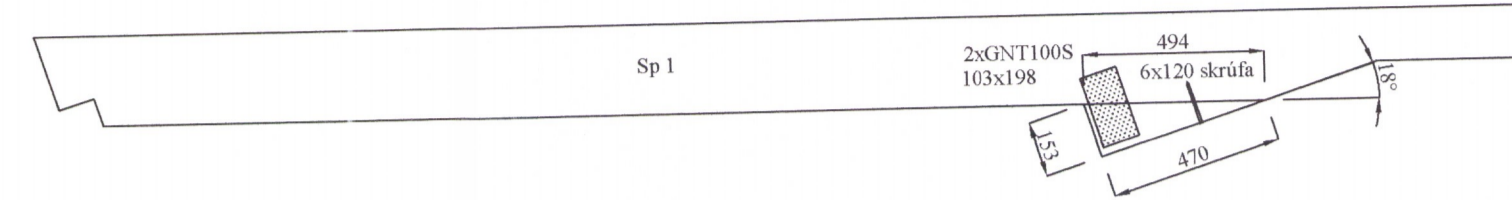


SP 3 29 stk.  
MKV 1:20

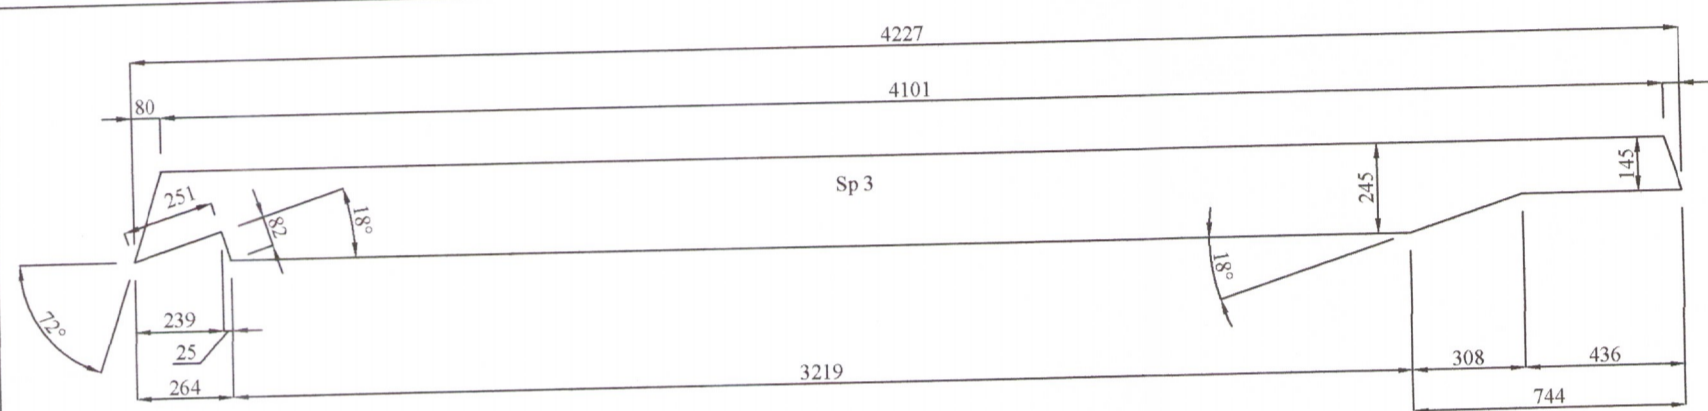


SP 4 2 stk.  
MKV 1:20

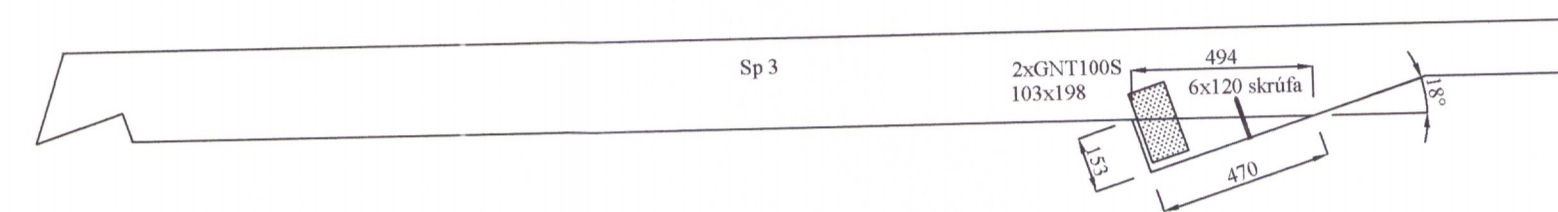


SP 6 22 stk.  
MKV 1:20

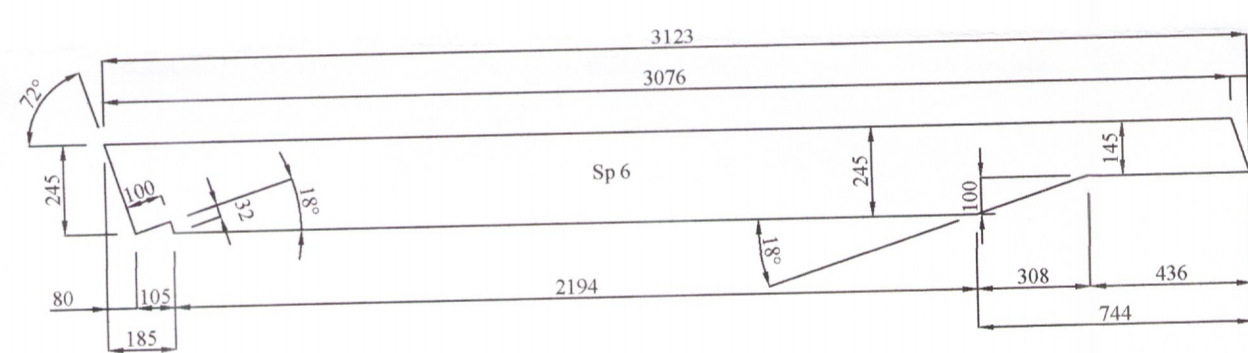


SP 3\* 1x4 stk.  
MKV 1:20

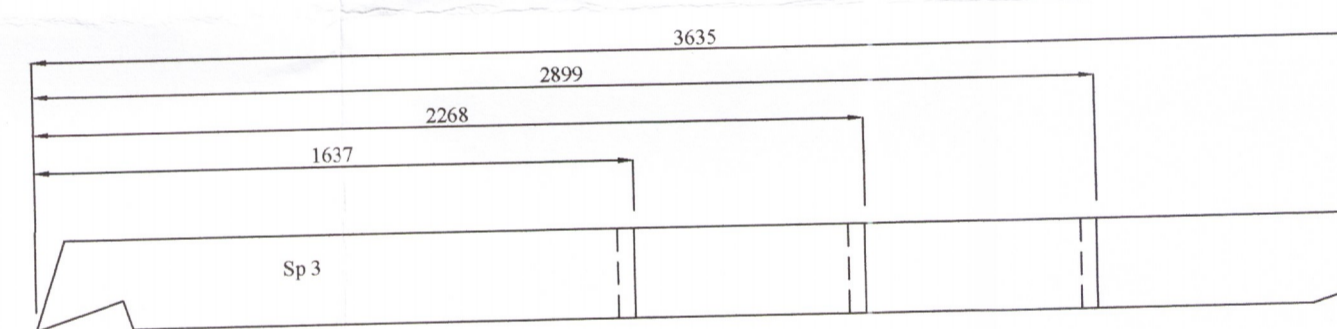


SP 3\*\* 1x4 stk.  
MKV 1:20

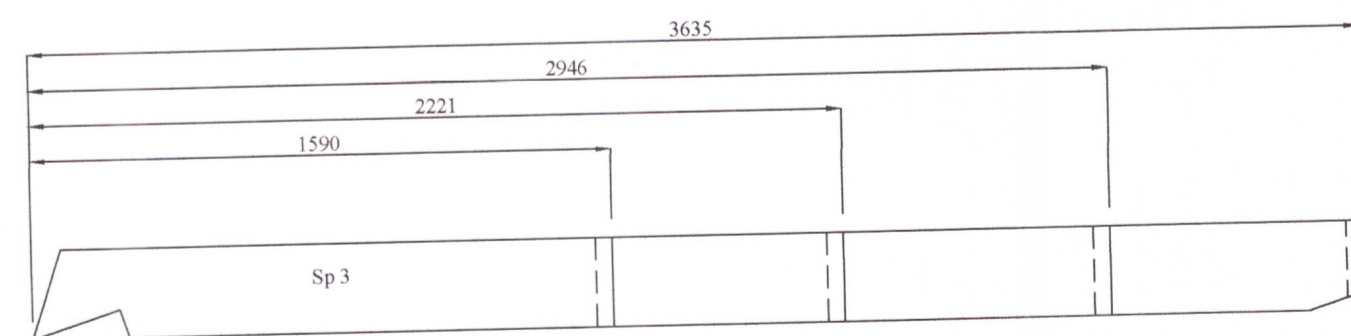

SP 6\* 1x3 stk.  
MKV 1:20

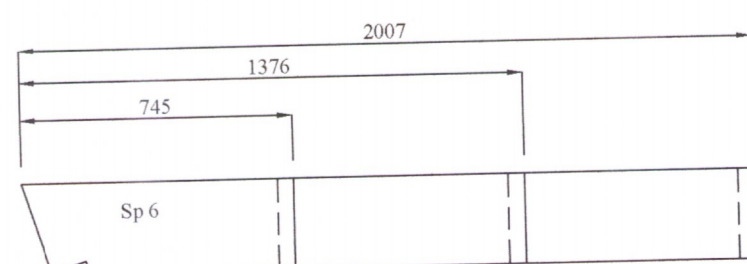

SP 6\*\* 1x3 stk.  
MKV 1:20

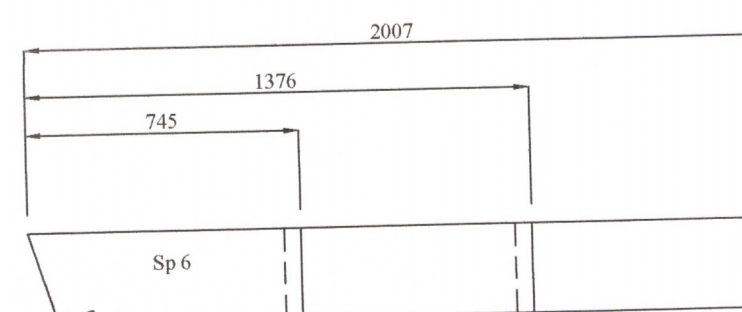

2325-19

BR	DAGS	BREYTING		
HJARDARHOLTÍ 11 800 SELFOSSÍ SIMÍ: 783 4180 HÖNNUN NETFANG: kjartangardars@gmail.com		EYRAVEGI 65 800 SELFOSSÍ SIMÍ: 578 3344 NETFANG: sghus@sghus.is VEFFANG: www.sghus.is		
EFFORT TEIKNISTOFA 007.18 13.12.17				
<b>Drumboddsstaðir, Bláskógabyggð</b>				
Burðarvirki: Sperrur				Kvarði 1:20
HANNAÐ:	TEIKNAD	DAGSETNIG	VERKNÚMER	
KG	KG	25.03.2018	2018-06	
SKRÁARNAFN	SAMÞYKKT	1305557649	TEIKNING NÚMER:	
Drumboddsstaðir Burðarvirki.dwg			215	