




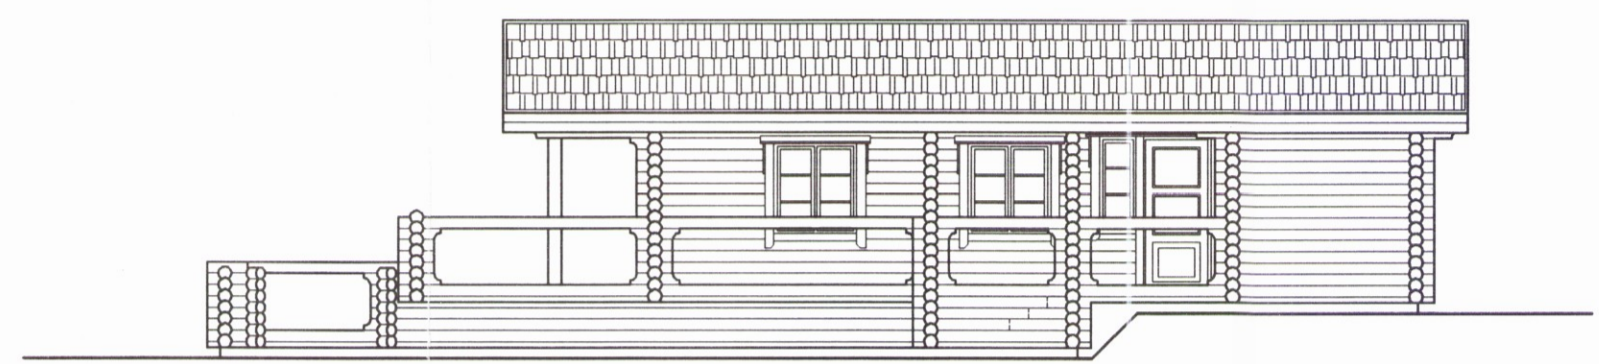



ÚTLIT NORDAUSTURHLID

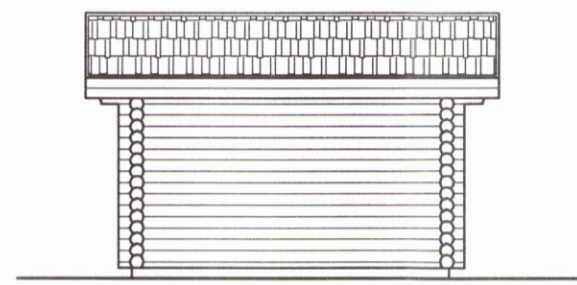

ÚTLIT SUDAUSTURHLID

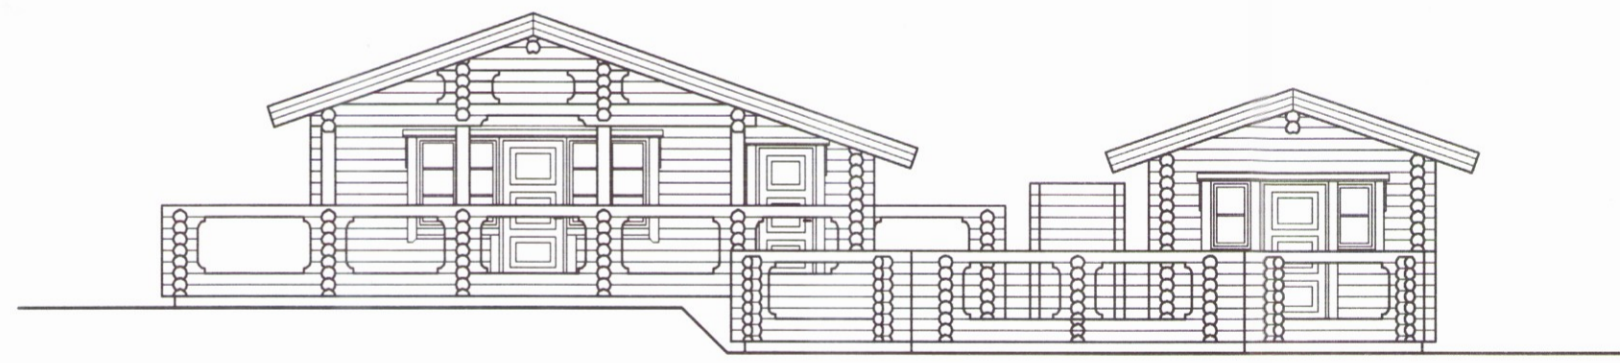

ÚTLIT SUDVESTURHLID

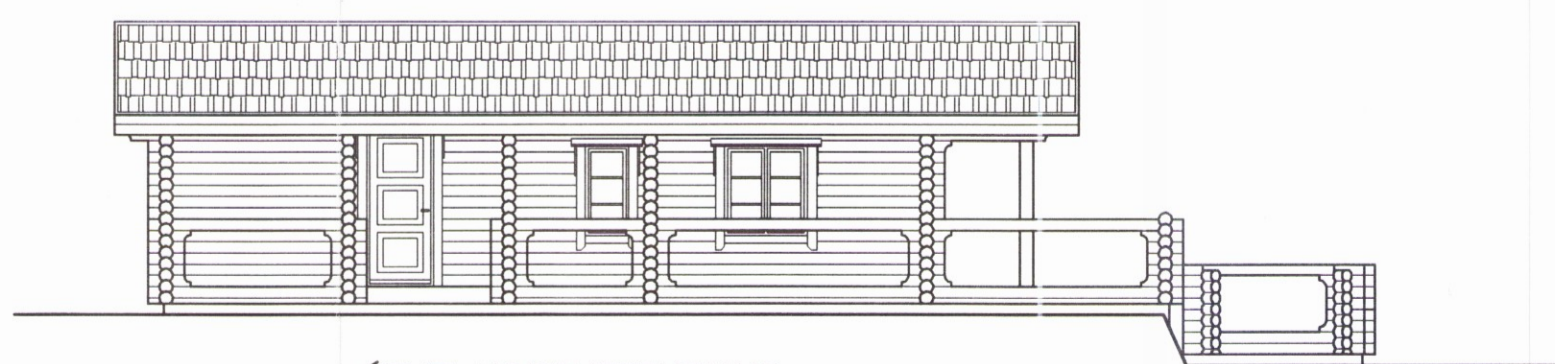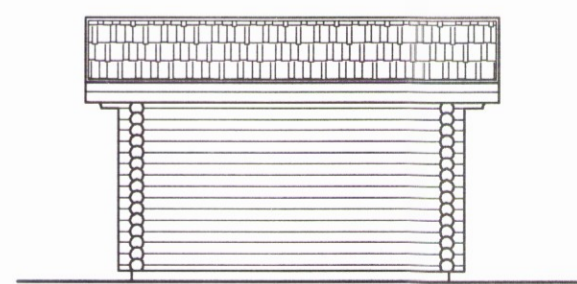

ÚTLIT NORDVESTURHLID

Samp. 28.10.2003
 BYGGINGARFULTRÚI
 GRÍMSNES OG GRÁFNINGSHEPPS
Hilmar Einarsson

NR.	DAGS.	BREYTING

SKÝRINGAR

26/9'03
 SÆMUNDUR EIRIKSSON 261249-2949

VESTURBRÚNIR 8
 ÁSGARÐSLANDI
 GRÍMSNESHREPPUR
 801 SELFÖSS

KLÖPP
 KLÖPP ARKITEKTAR-VERKFRÆÐINGAR EHF
 NETHYL 2, PÓSTHÖLF 10050, 110 REYKJAVÍK
 SÍMI 577 2277, 699 7747 FAX 577 2280

HEITI TEIKN.	SUMARHÚS ÚTLIT	2384
MÆLIKVARDI	1:100	DAGS. SEPT 2003
TEIKNING	A 003	VERK V 03-113
BREYTING		YFIRFARID SE