



Skipulags- og byggingarfulltrúi Uppsveita bs.
Samþykkt
09 AUG. 2017
Þórunn Þórunn
Byggingarfulltrúi

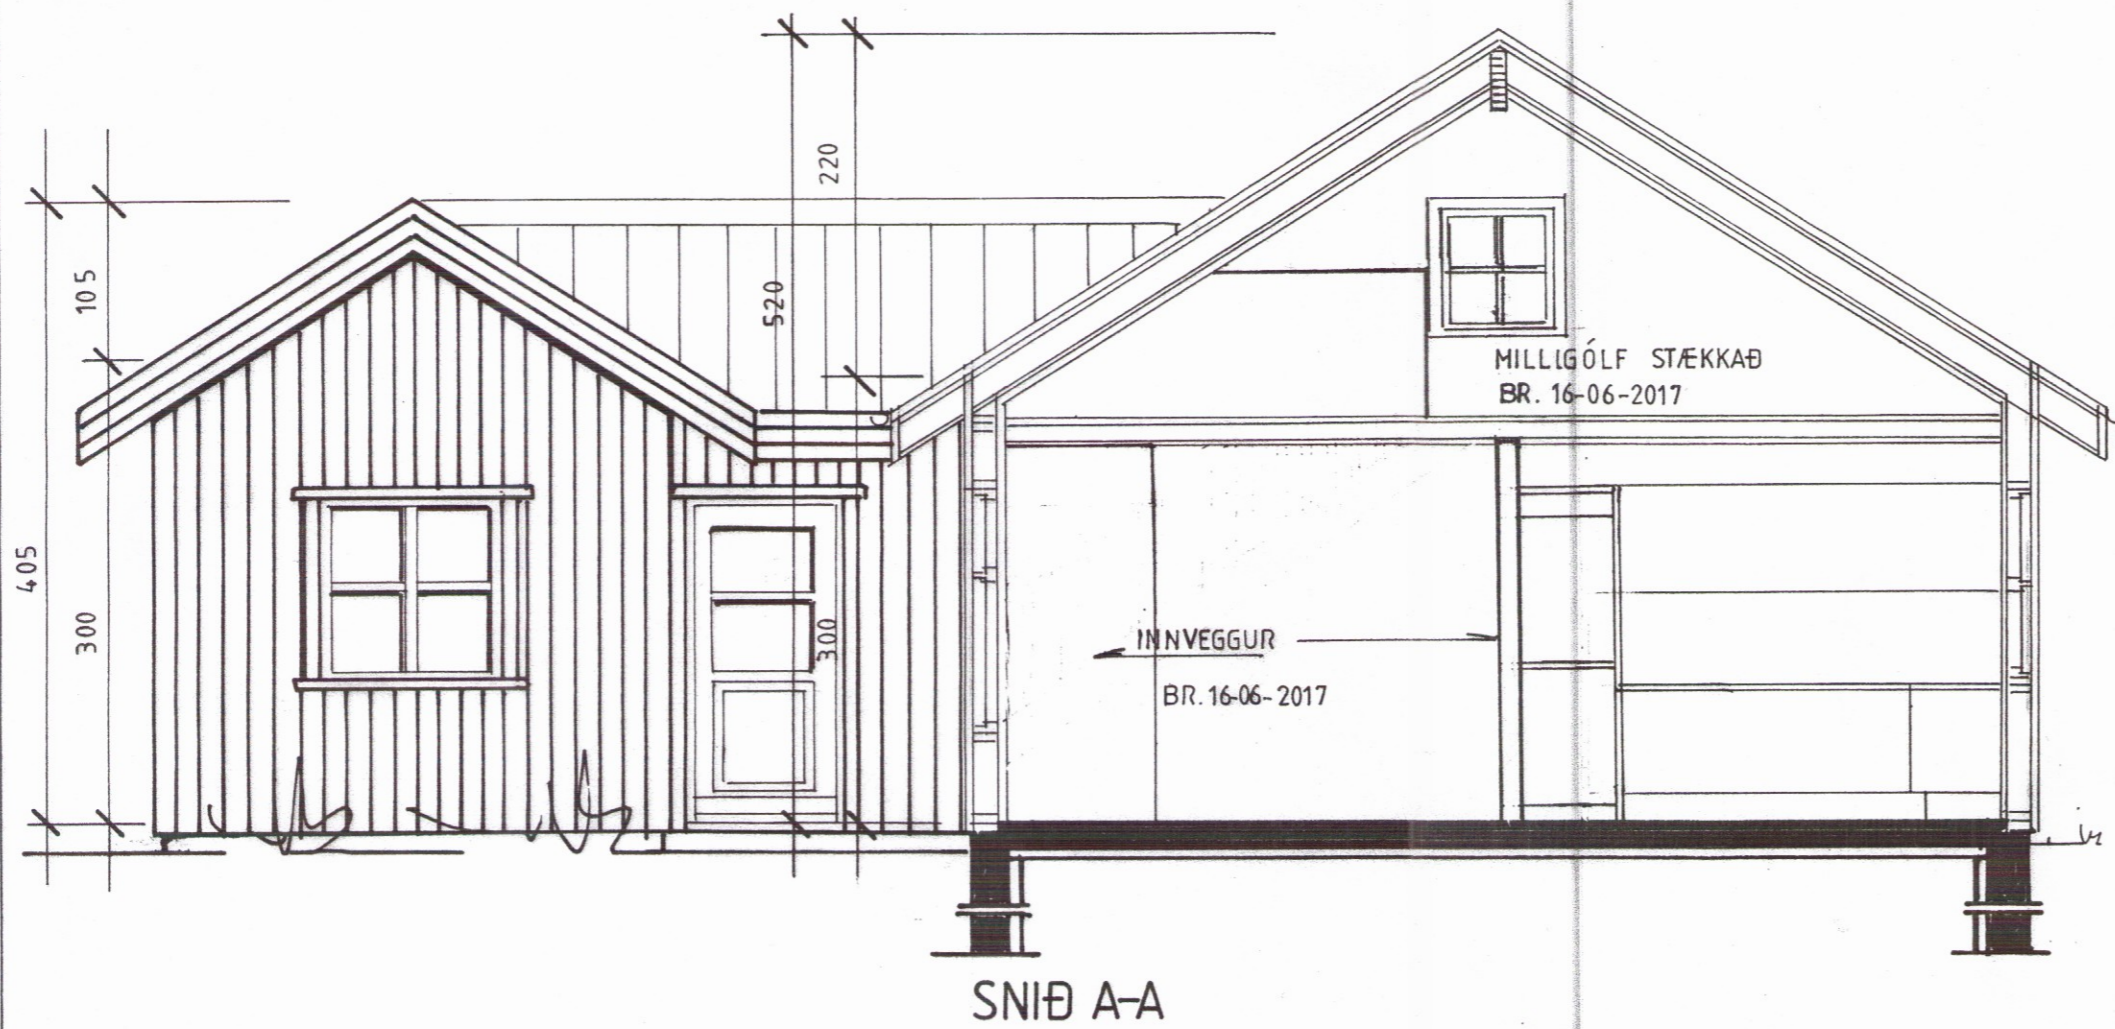

VESTUR

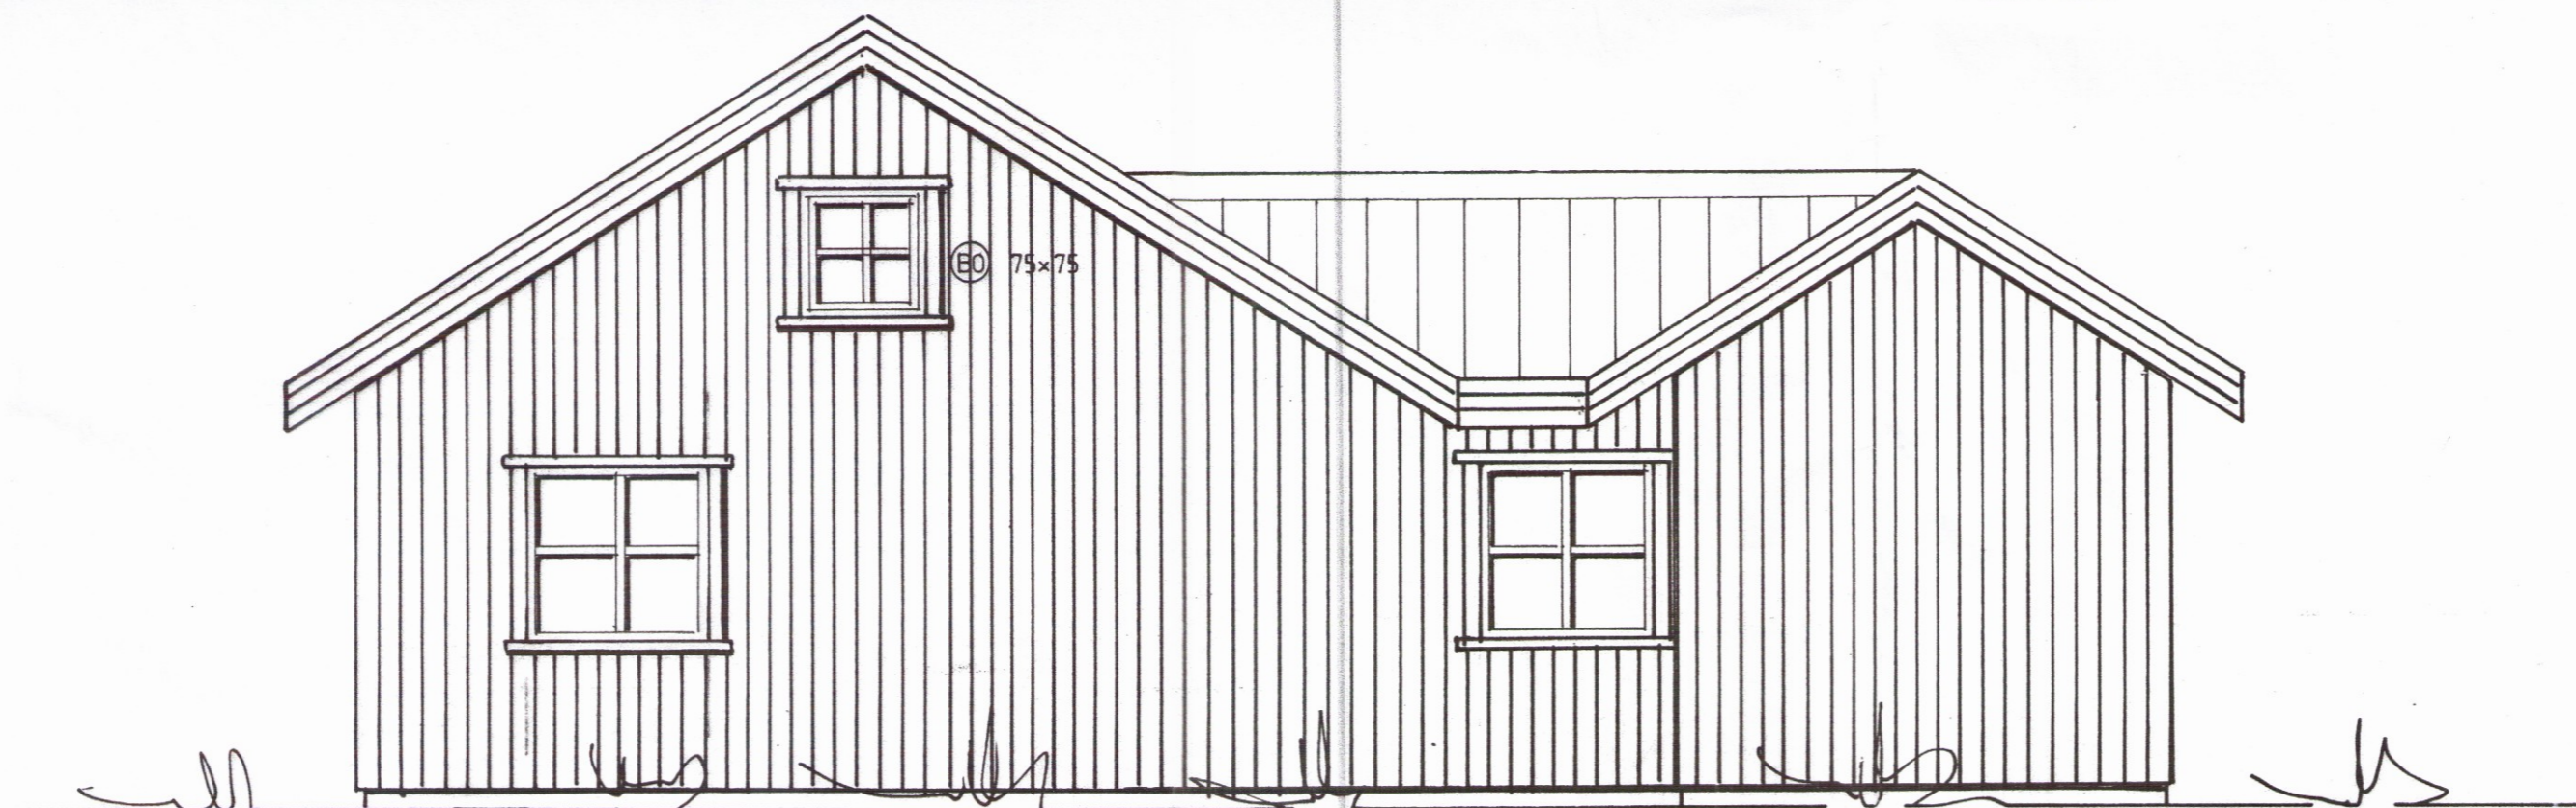

NORÐUR

**HRAUNTRÖÐ 2, Í LANDI
VAÐNESS, GRÍMSNESHREPPI.**

2011-03-28 BR 16-06-2017 INNRA SKIPULAG JP/SS
ÚTLIT OG SNID MKV.1:50
EIG. HÖRÐUR RAGNARSSON 191265-3199
Jóhannes Pétursson 010448-3959 S - 567-5107
Sigurður Sigurðsson 021146-2349 S - 566-6613 695-3002
johp@isholf.is

2422

ABS teiknistofa 566-6613, 567-5107. Nr. 2