


Umhverfis- og tæknisvið Uppsveita
 Yfirfarið
 30. júlí 2019
 David S. Byggingartúlkari

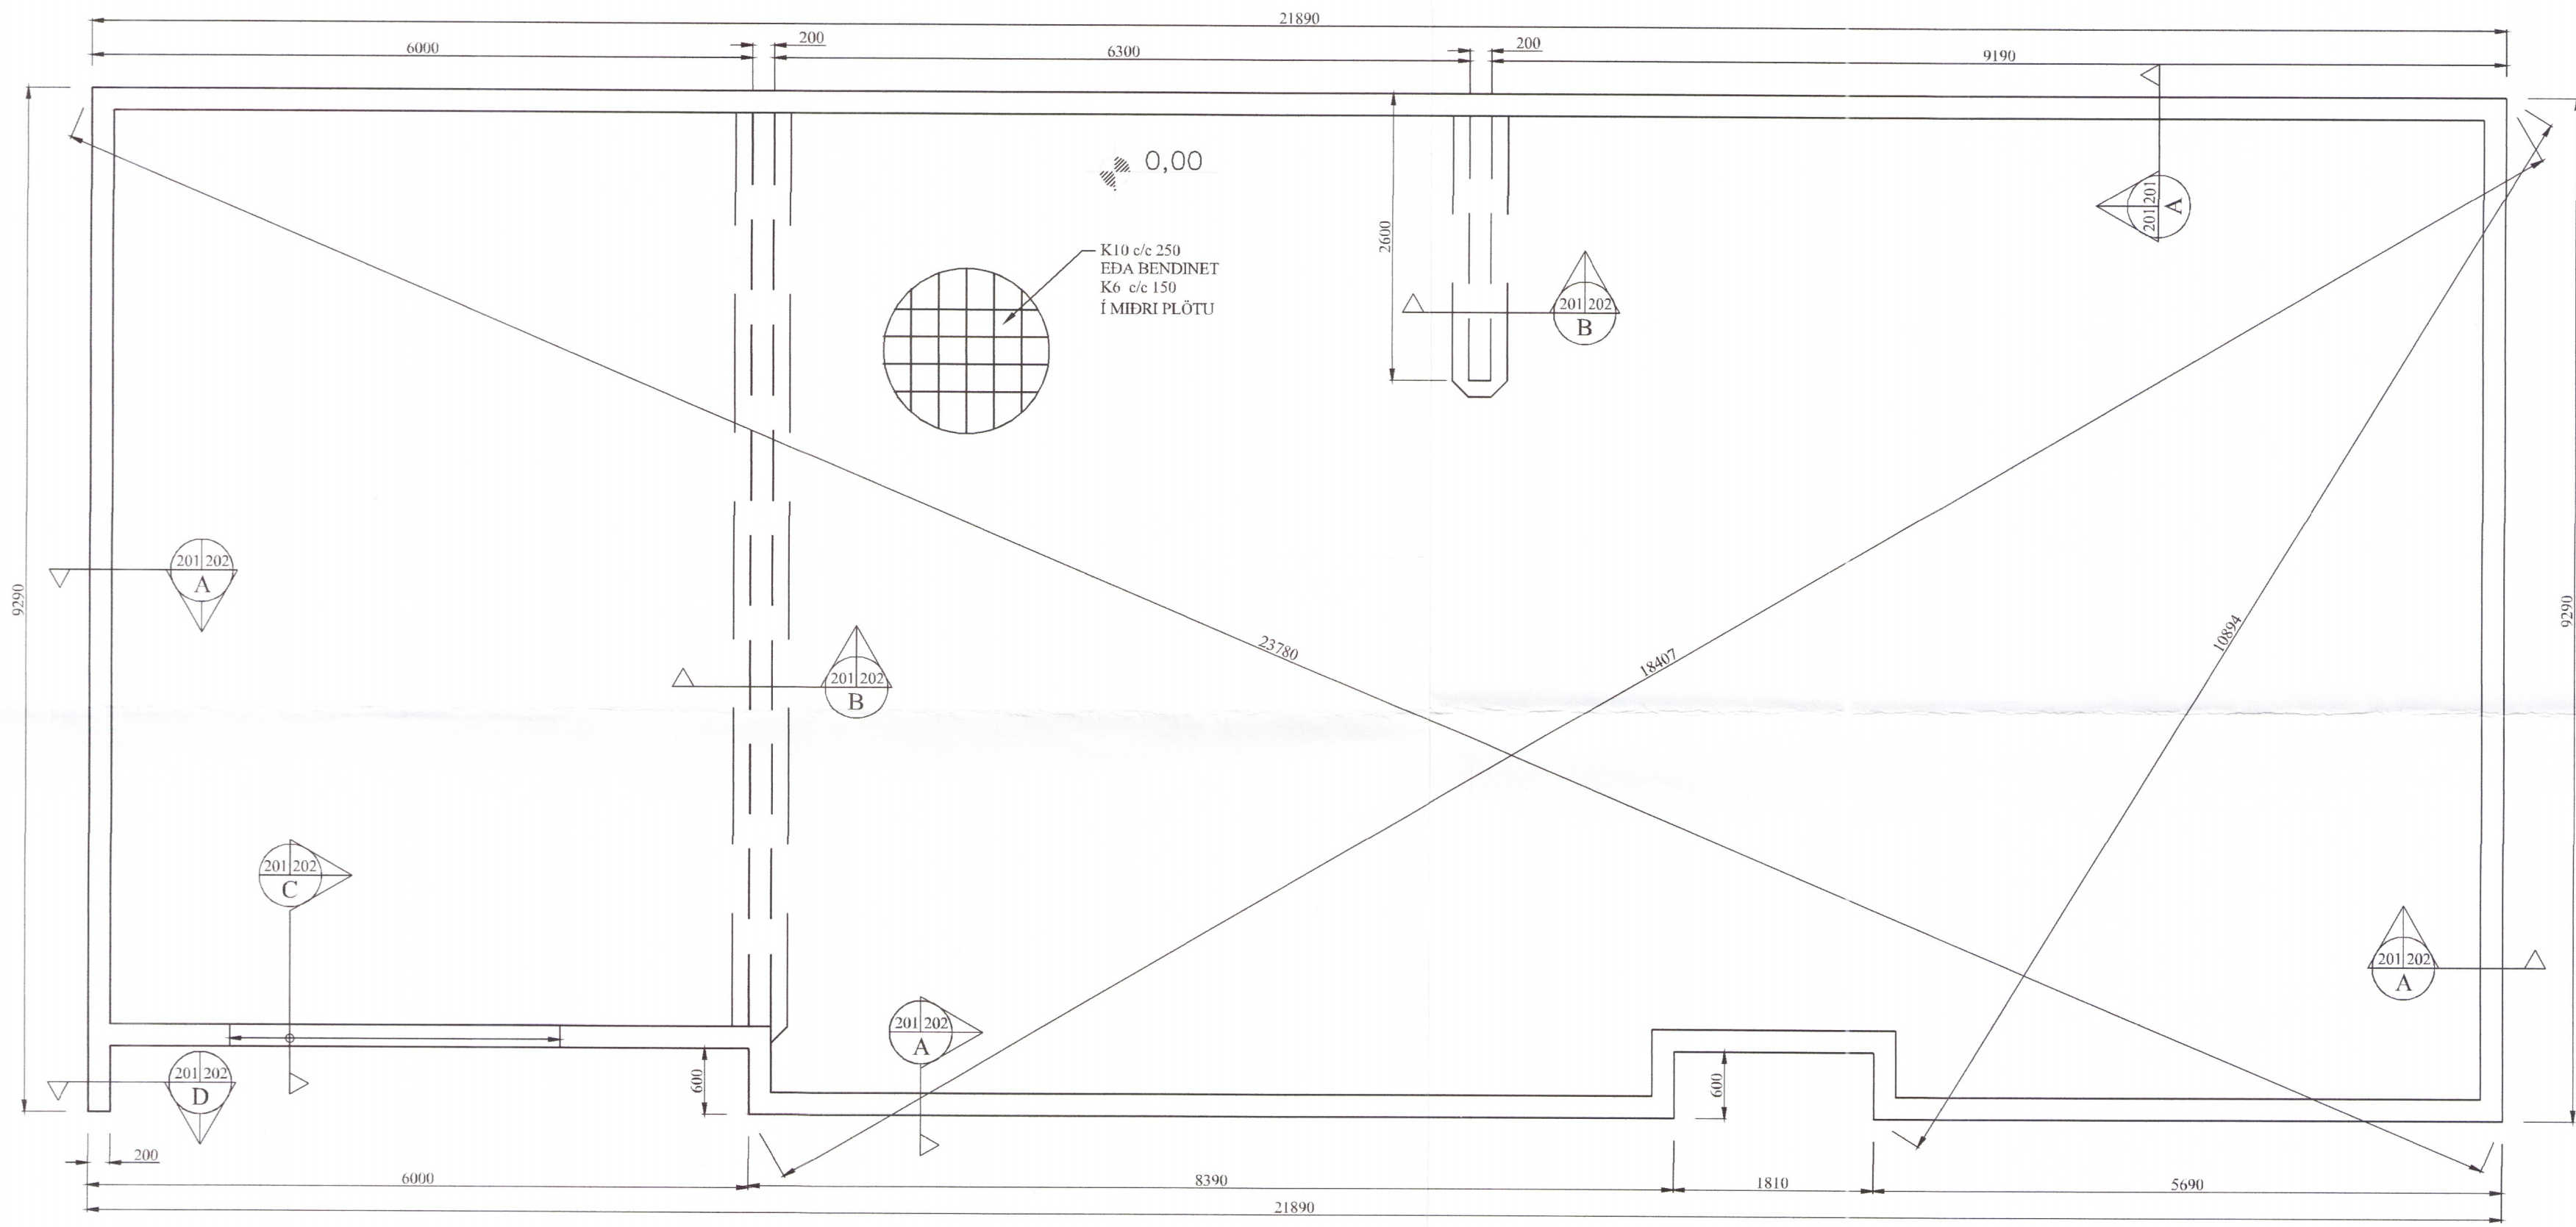

GRUNNMYND
 SÖKKULS
 Mkv. 1:50

2426-19

BR	DAGS	BREYTING

 HJARDARHOLTI 11
 800 SELFOSSI
 Sími: 783 4180
 Netfang: kjarlangardars@gmail.com

 EYRAVEGI 65
 800 SELFOSSI
 Sími: 578 3344
 Netfang: sghus@sghus.is
 Veffang: www.sghus.is

EFFORT TEIKNISTOFA 009.19 22.01.19

Hellatún C, Ásahrepp

Burðarvirki
 Grunnmynd af sökklum
 Viðbygging

Kvarði 1:50

HANNAD:	TEIKNAD	DAGSETNIG	VERKNÚMÉR
KG	KG	19.03.2019	2019-13

SKRÁARNAFN	SAMPYKKT	TEIKNING NÚMÉR:
Hellatún C Grunnur		201