




Vestlæg Aðalupp útlit  
1 : 100

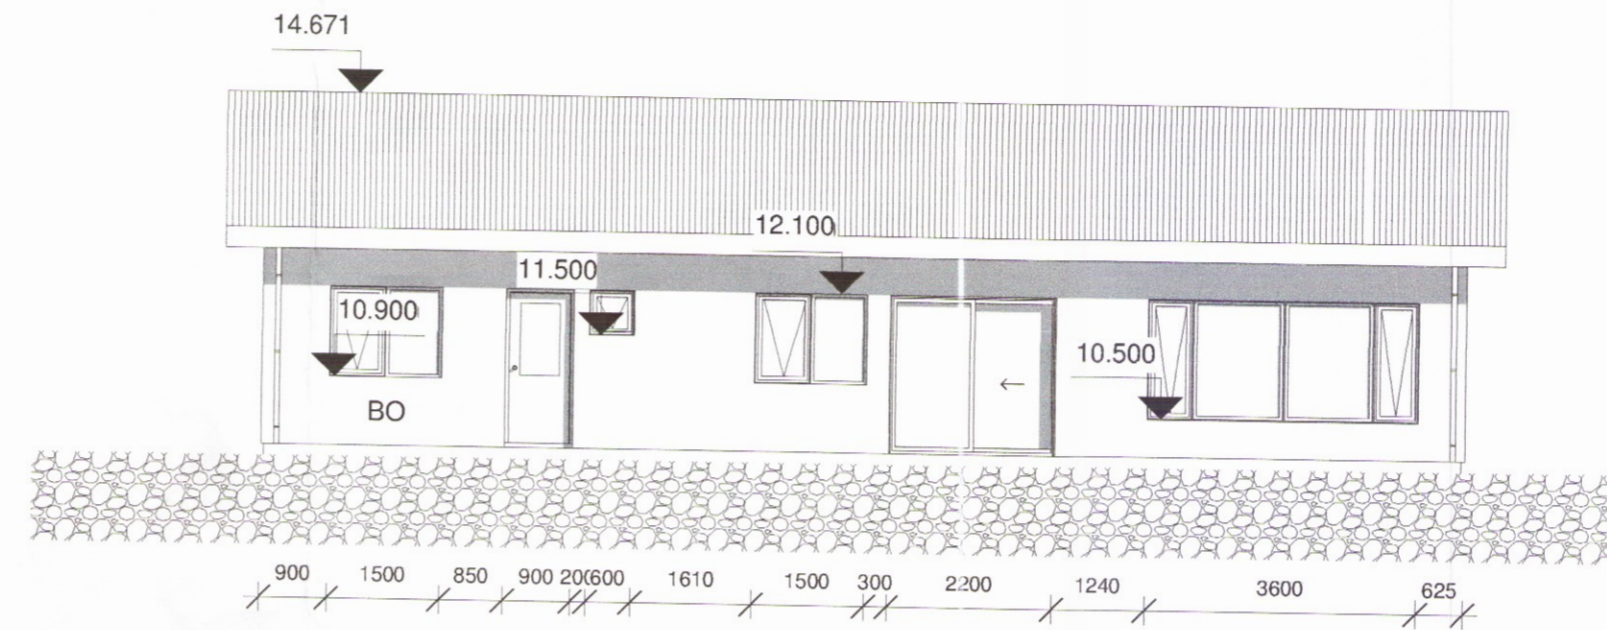

Suðlæg Aðalupp útlit  
1 : 100

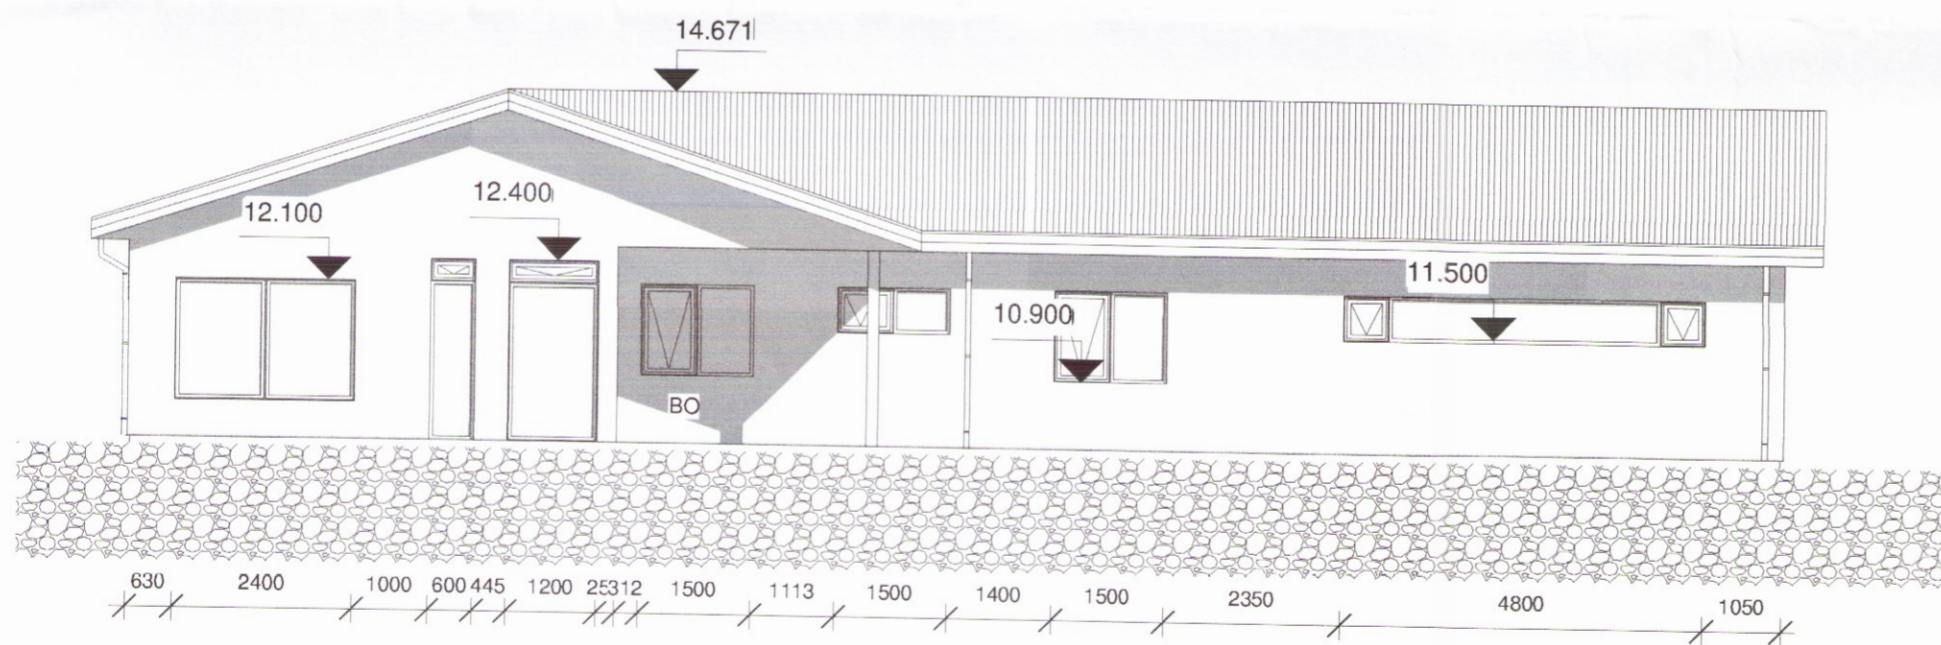

Austlæg Aðalupp útlit  
1 : 100

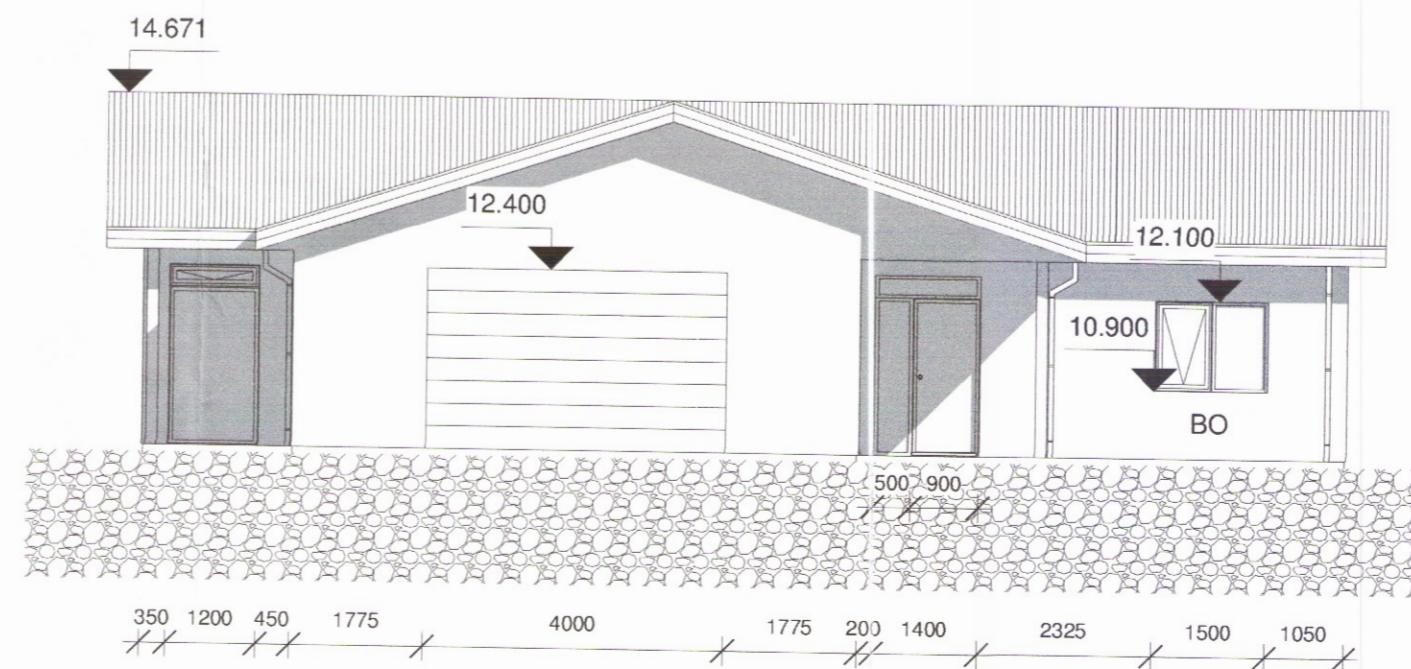

Norðlæg Aðalupp útlit  
1 : 100



VERK -  
10-07-17-01-101 A2

Teiknistofa  
**HAMAR  
&  
STRIK**  
Byggingaverktakar

Hamar & Strik ehf  
Kt: 710715-0840  
Brandshús 6  
801 Selfoss  
S: 696-3720 / 691-3720  
hamarogstrik@gmail.com

Verkefni:	Ferjunes land 2 lóð 2 2
Verkhliuti:	Útlit
Landnr:	220973 Staðgreinir: 8722-6-00022007
Teiknað af:	Lilja Ómarsdóttir
Kt:	010578-3889
Yfirfarið af:	2432
Hönnuður:	Sigrúnur U. Sig
Kt:	290772-4279
Dags:	19/07/17
Kvarði:	1:100
Verknúmer:	10-07-17-01

VERK -  
10-07-17-01-101 A2