



Dags:	Nr.	Breytingar:	Samb.


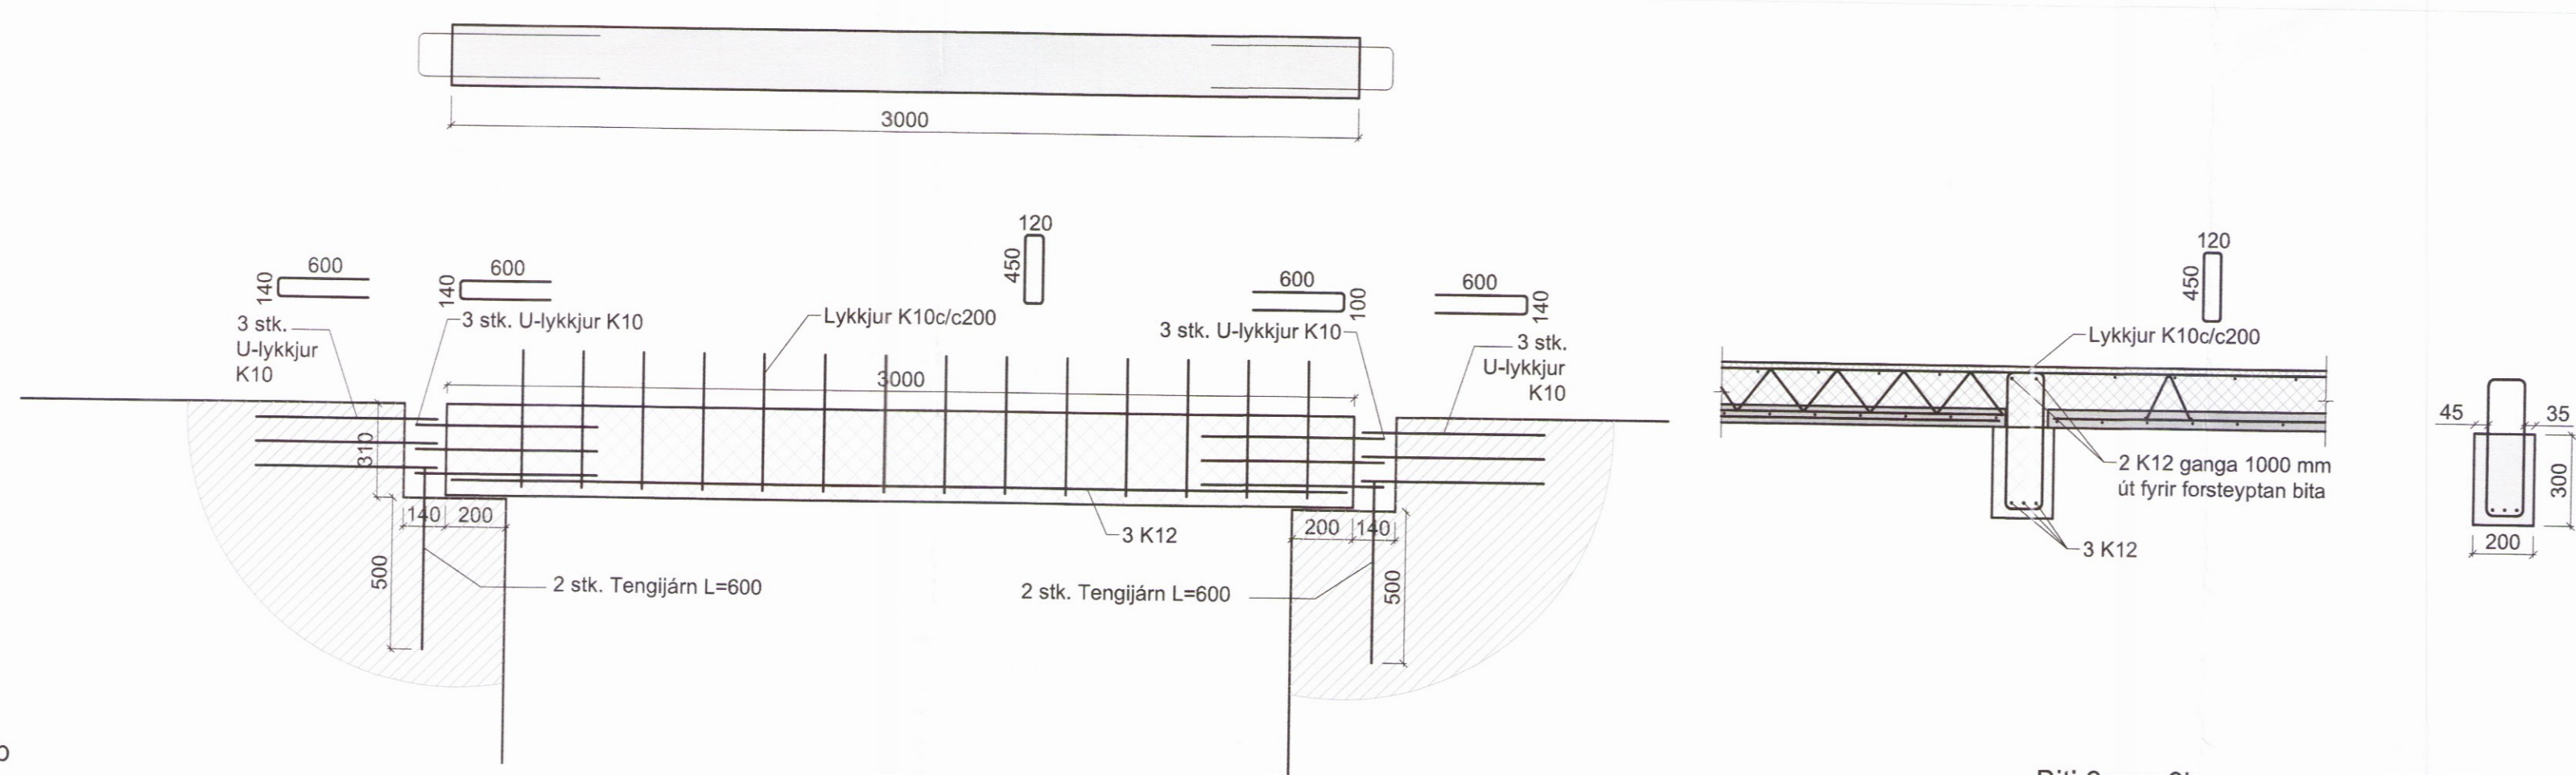


Biti 6a og 6b
Mkv. 1:20


Biti 6a og 6b
Mkv. 1:20

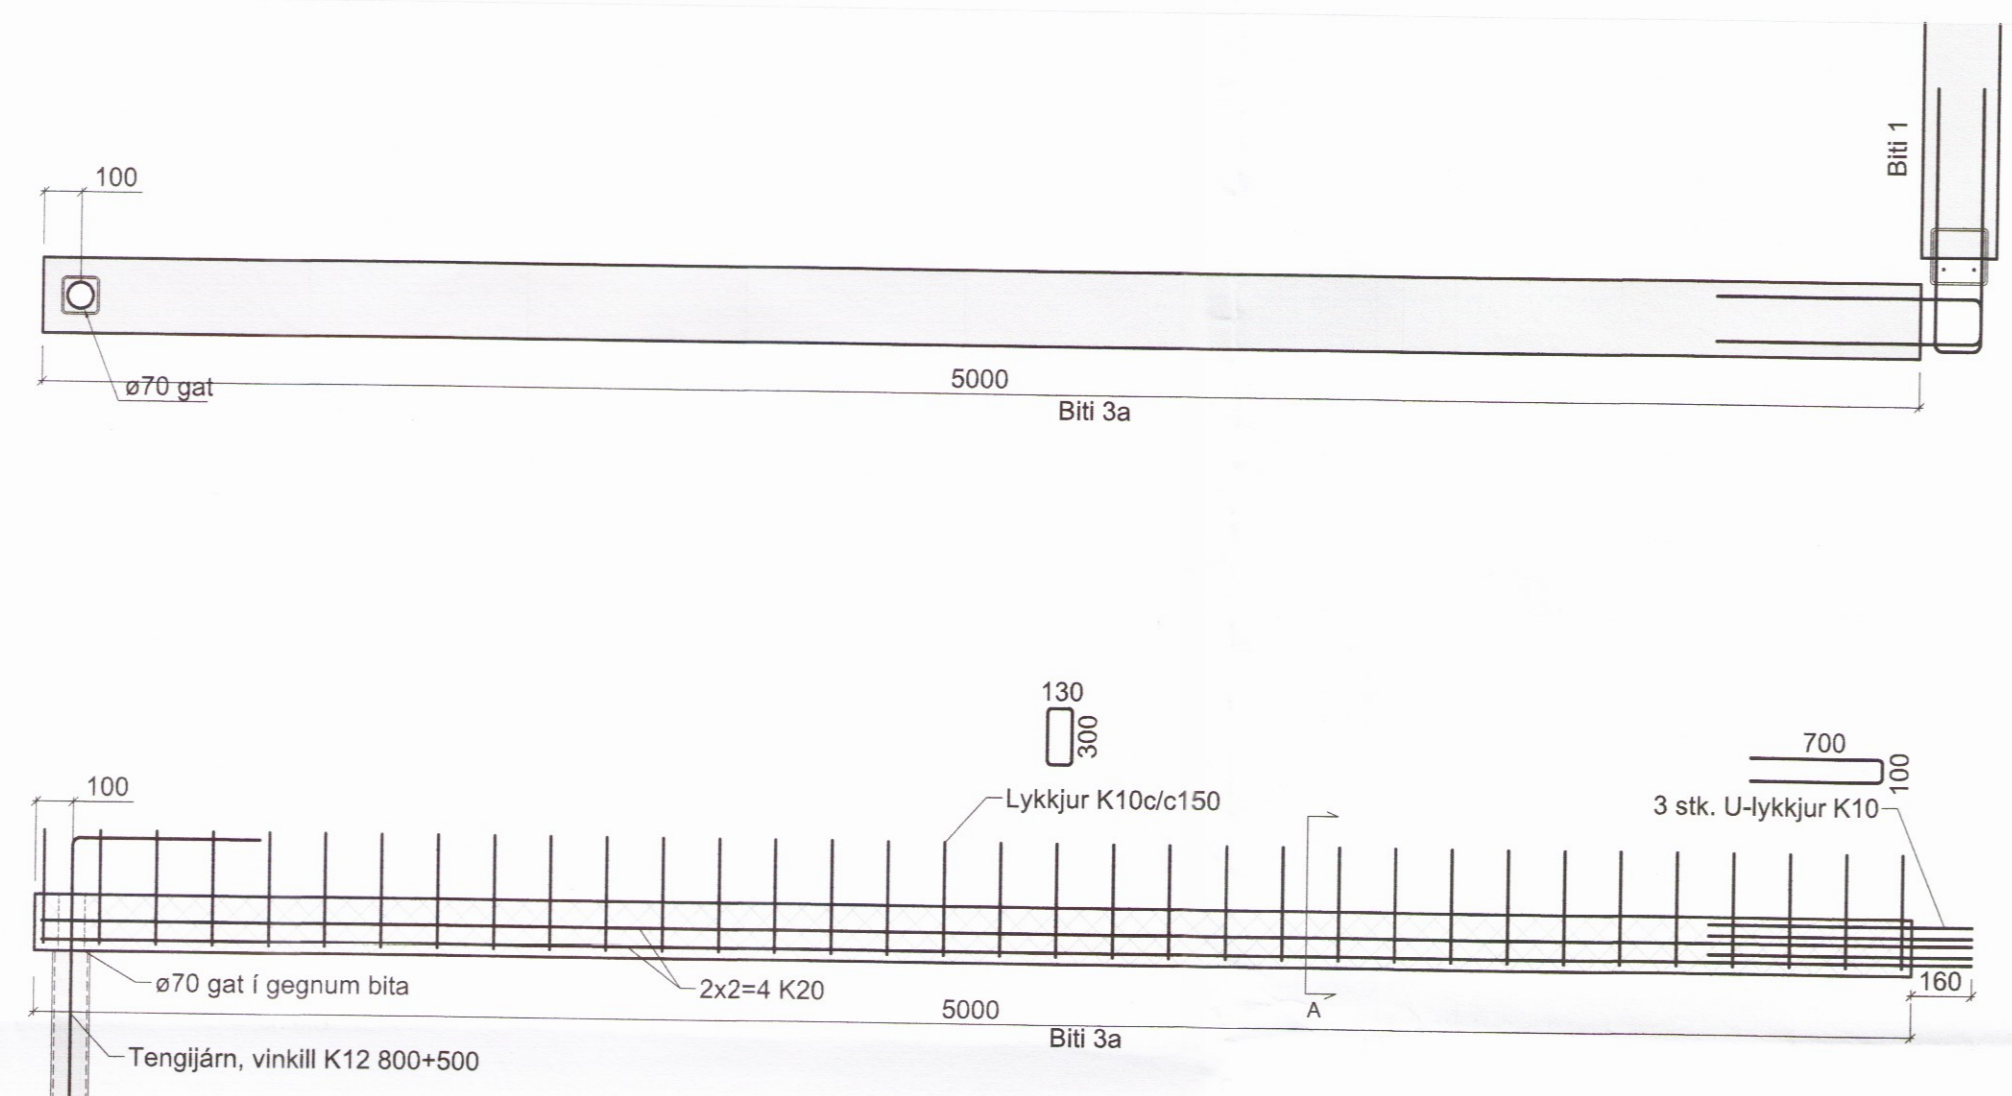


Biti 3a
Mkv. 1:20

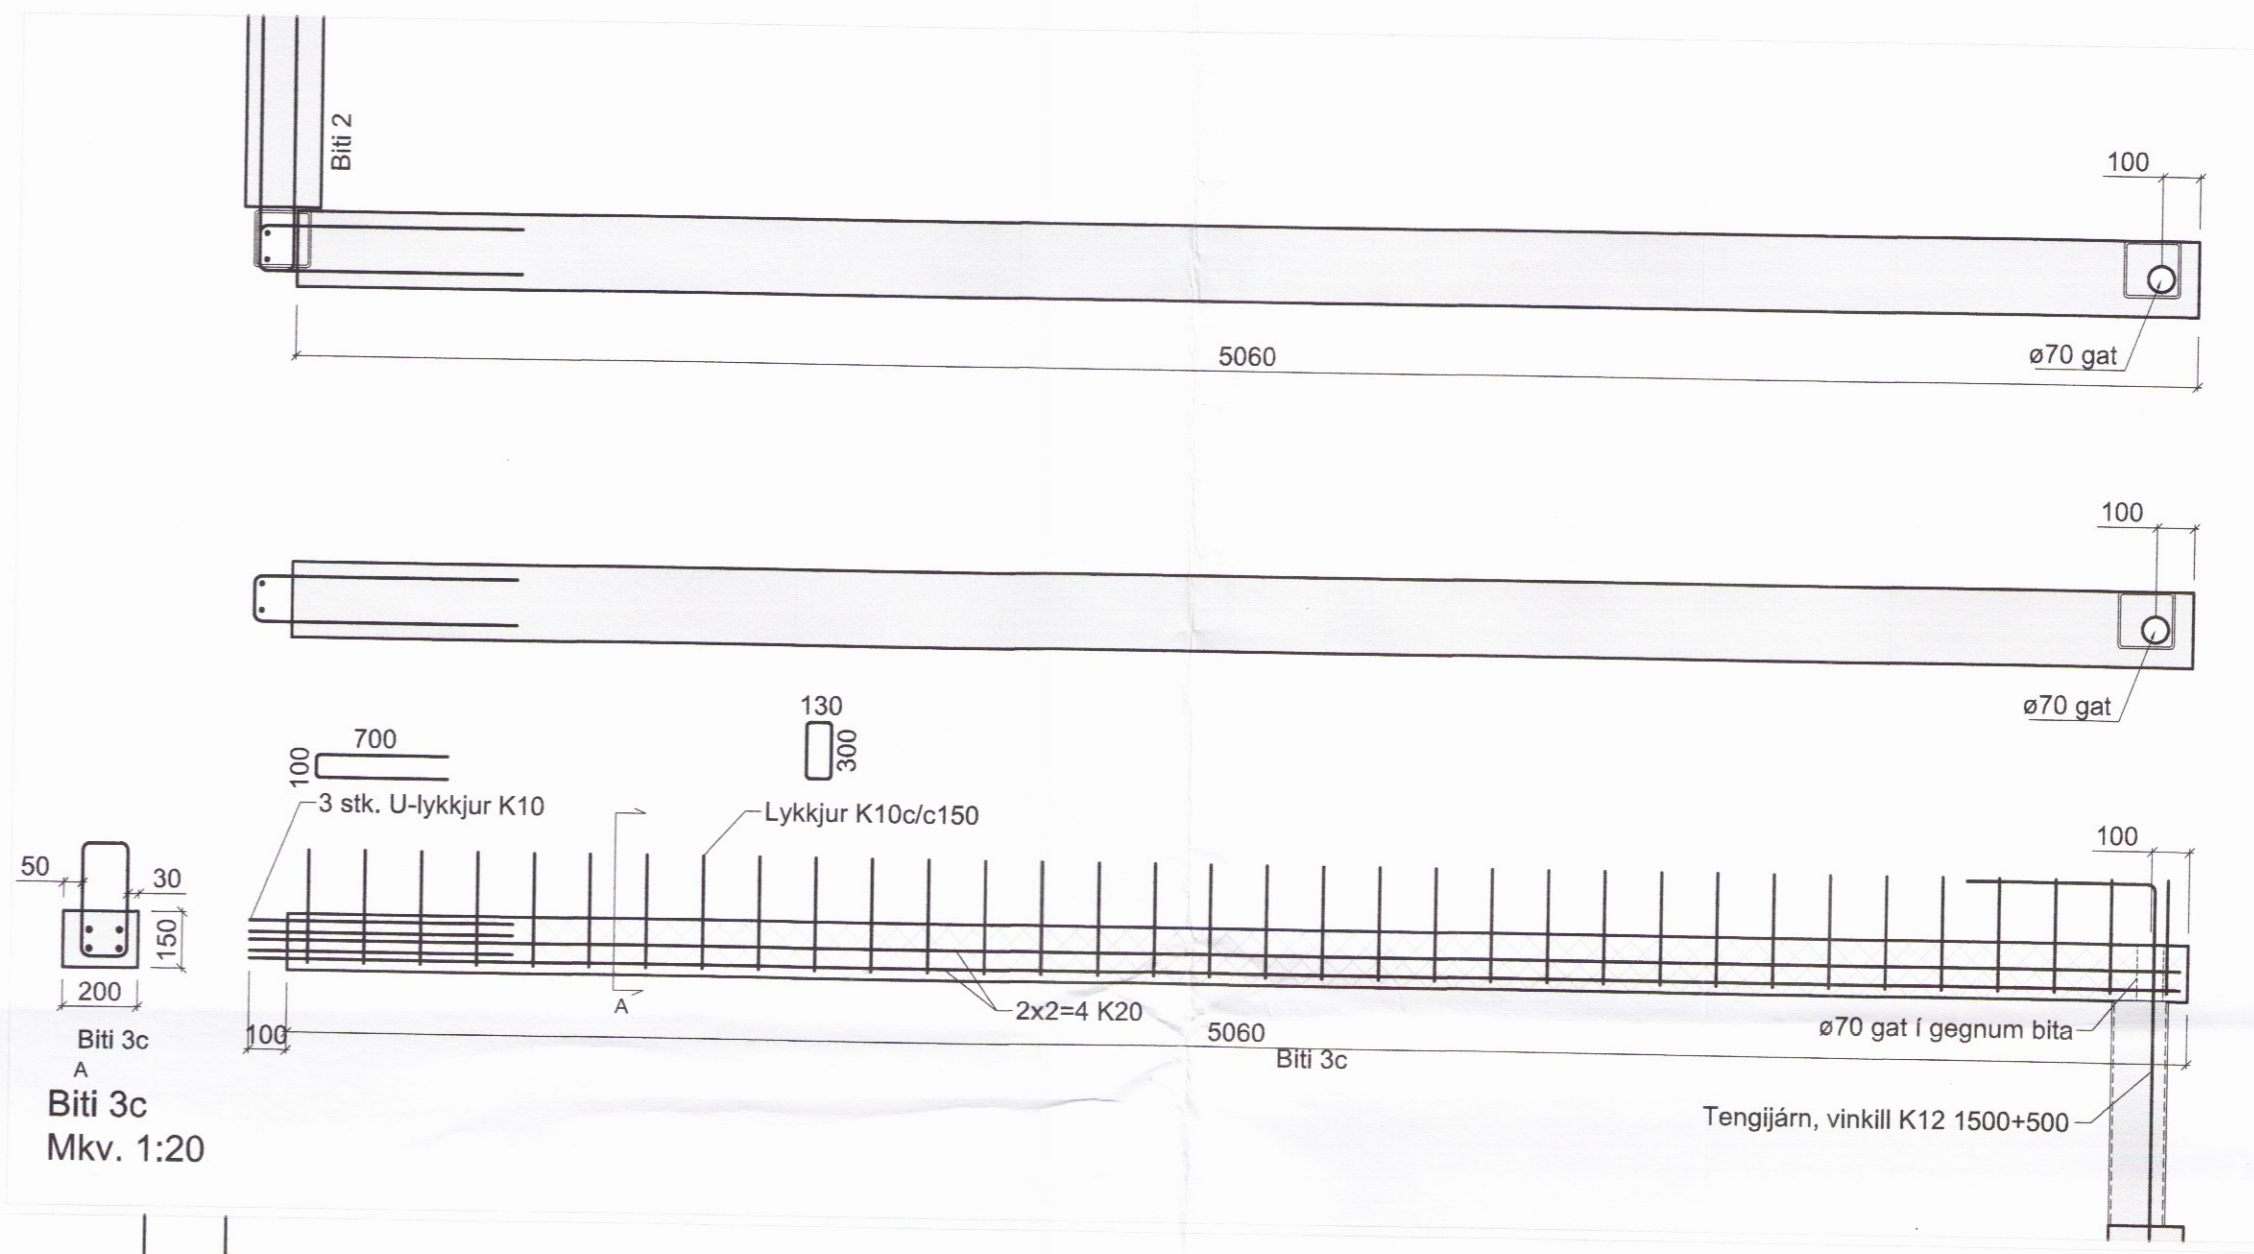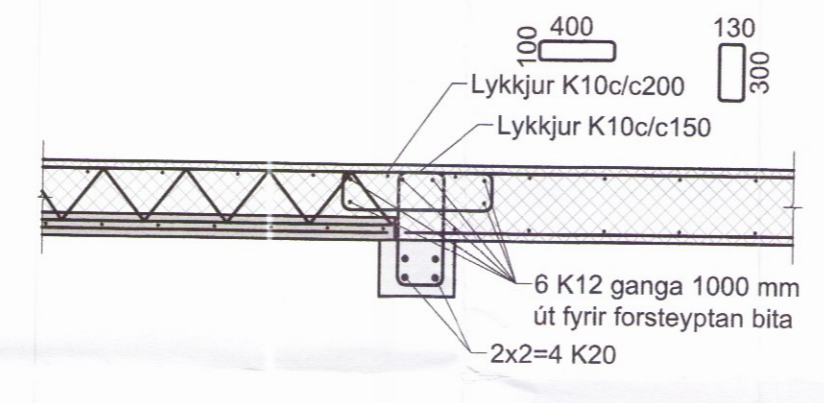


Biti 3c
Mkv. 1:20

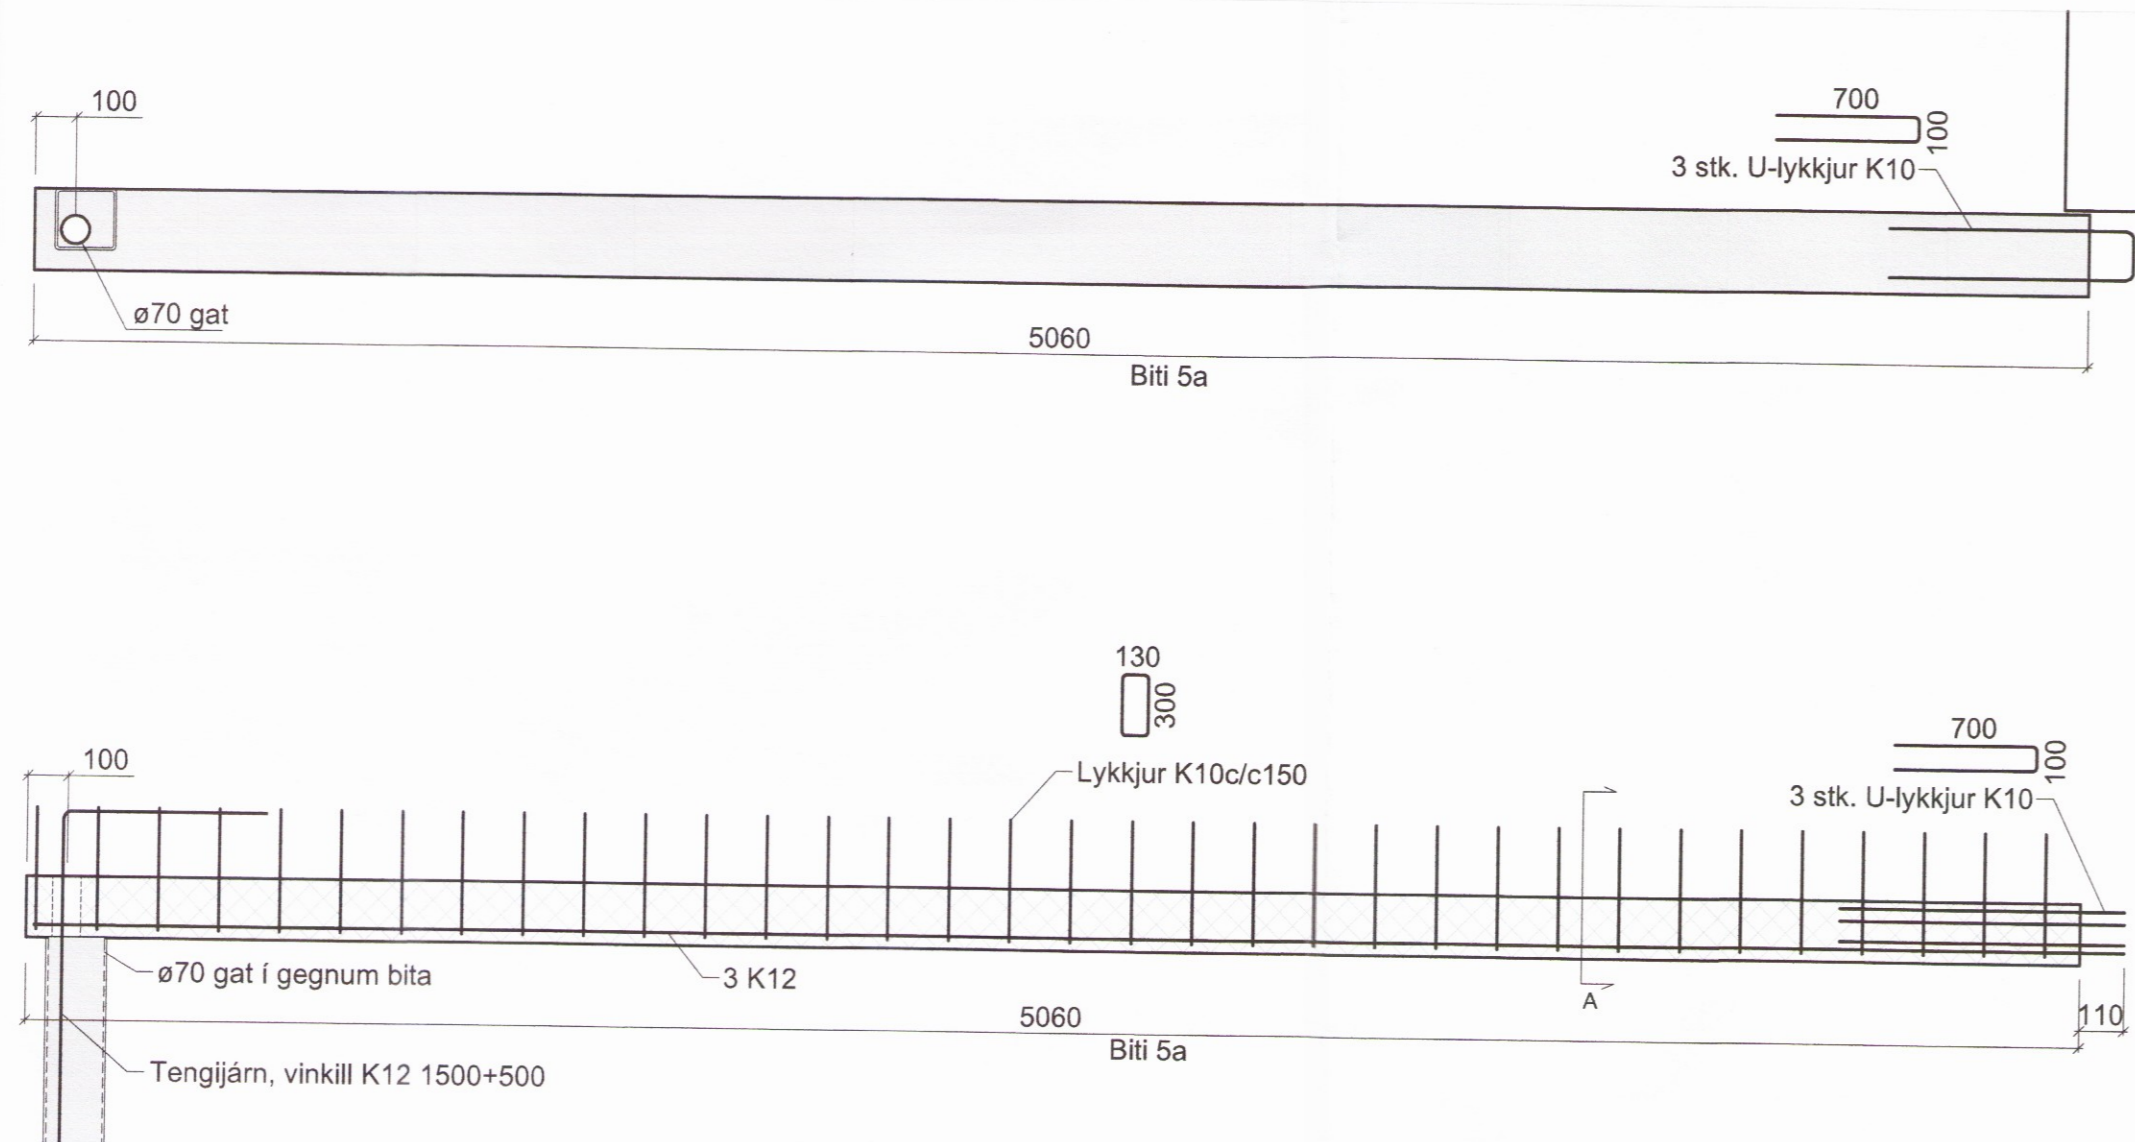

Biti 5a
Mkv. 1:20

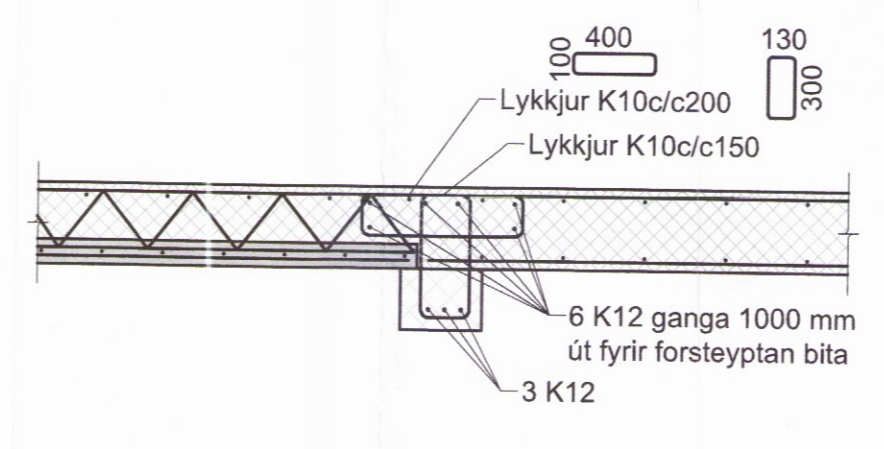


Biti 5c
Mkv. 1:20

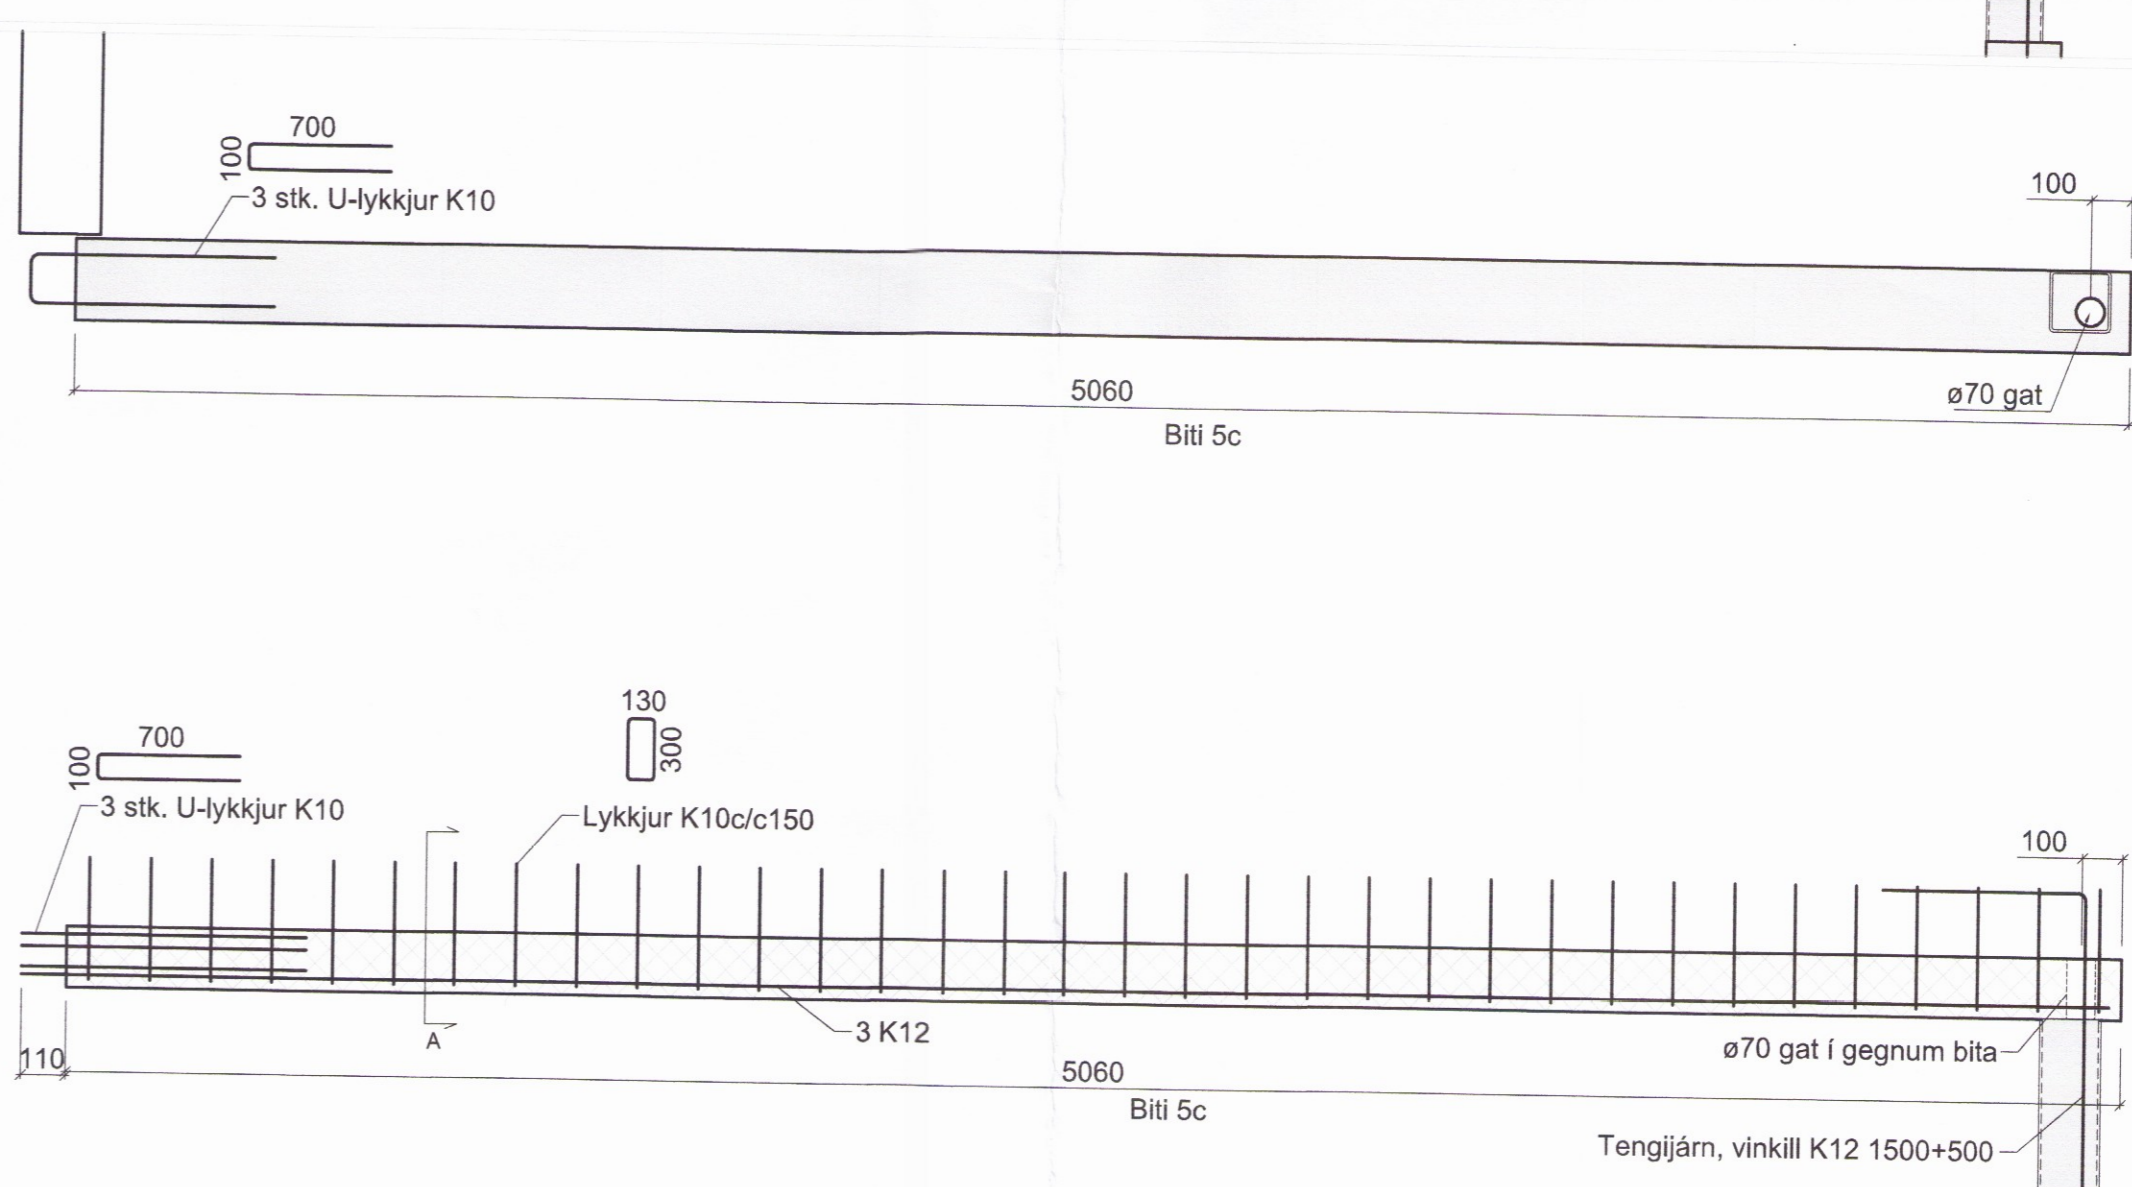

MÓTTAKD:
ÚTI INNI
 ARKITEKTAR
 BALDUR Ó. SVAVARSSON
 ARKITEKTI FAI SAMARK
 120337-5149

Verk Hof EHF
 Fells múli 26 • 108 Reykjavík • Sími: 517 9050 • Netfang: verkhof@verkhof.is

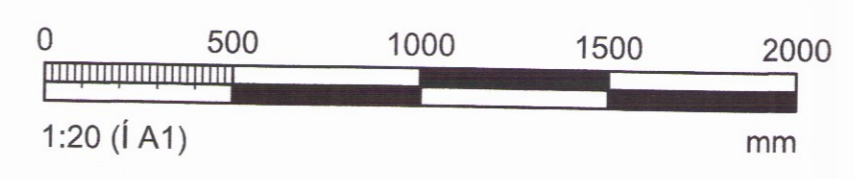

Hefli verks:	Hótel Hnaus Flóa	Höfundur:	Svavar M. Sigurðsson Björgvin Ó. Sigurðsson	Dagur:	14.08.2017
Hefli teikningar:	Burðarvirki Bítar Ásýnd og snið	Sambýskki:	Svavar M. Sigurðsson	Verksnúmer:	211
Hammar:	BOS	Teiknar:	AFH/SMS	Málkvi:	16-106
Málkvi:	1:20	Útgáfa:	222		