


Samþykkt
 13 MAI 2008
Ólafur Kjartan
 Byggingarfulltrúi uppsveita Amessyðlu

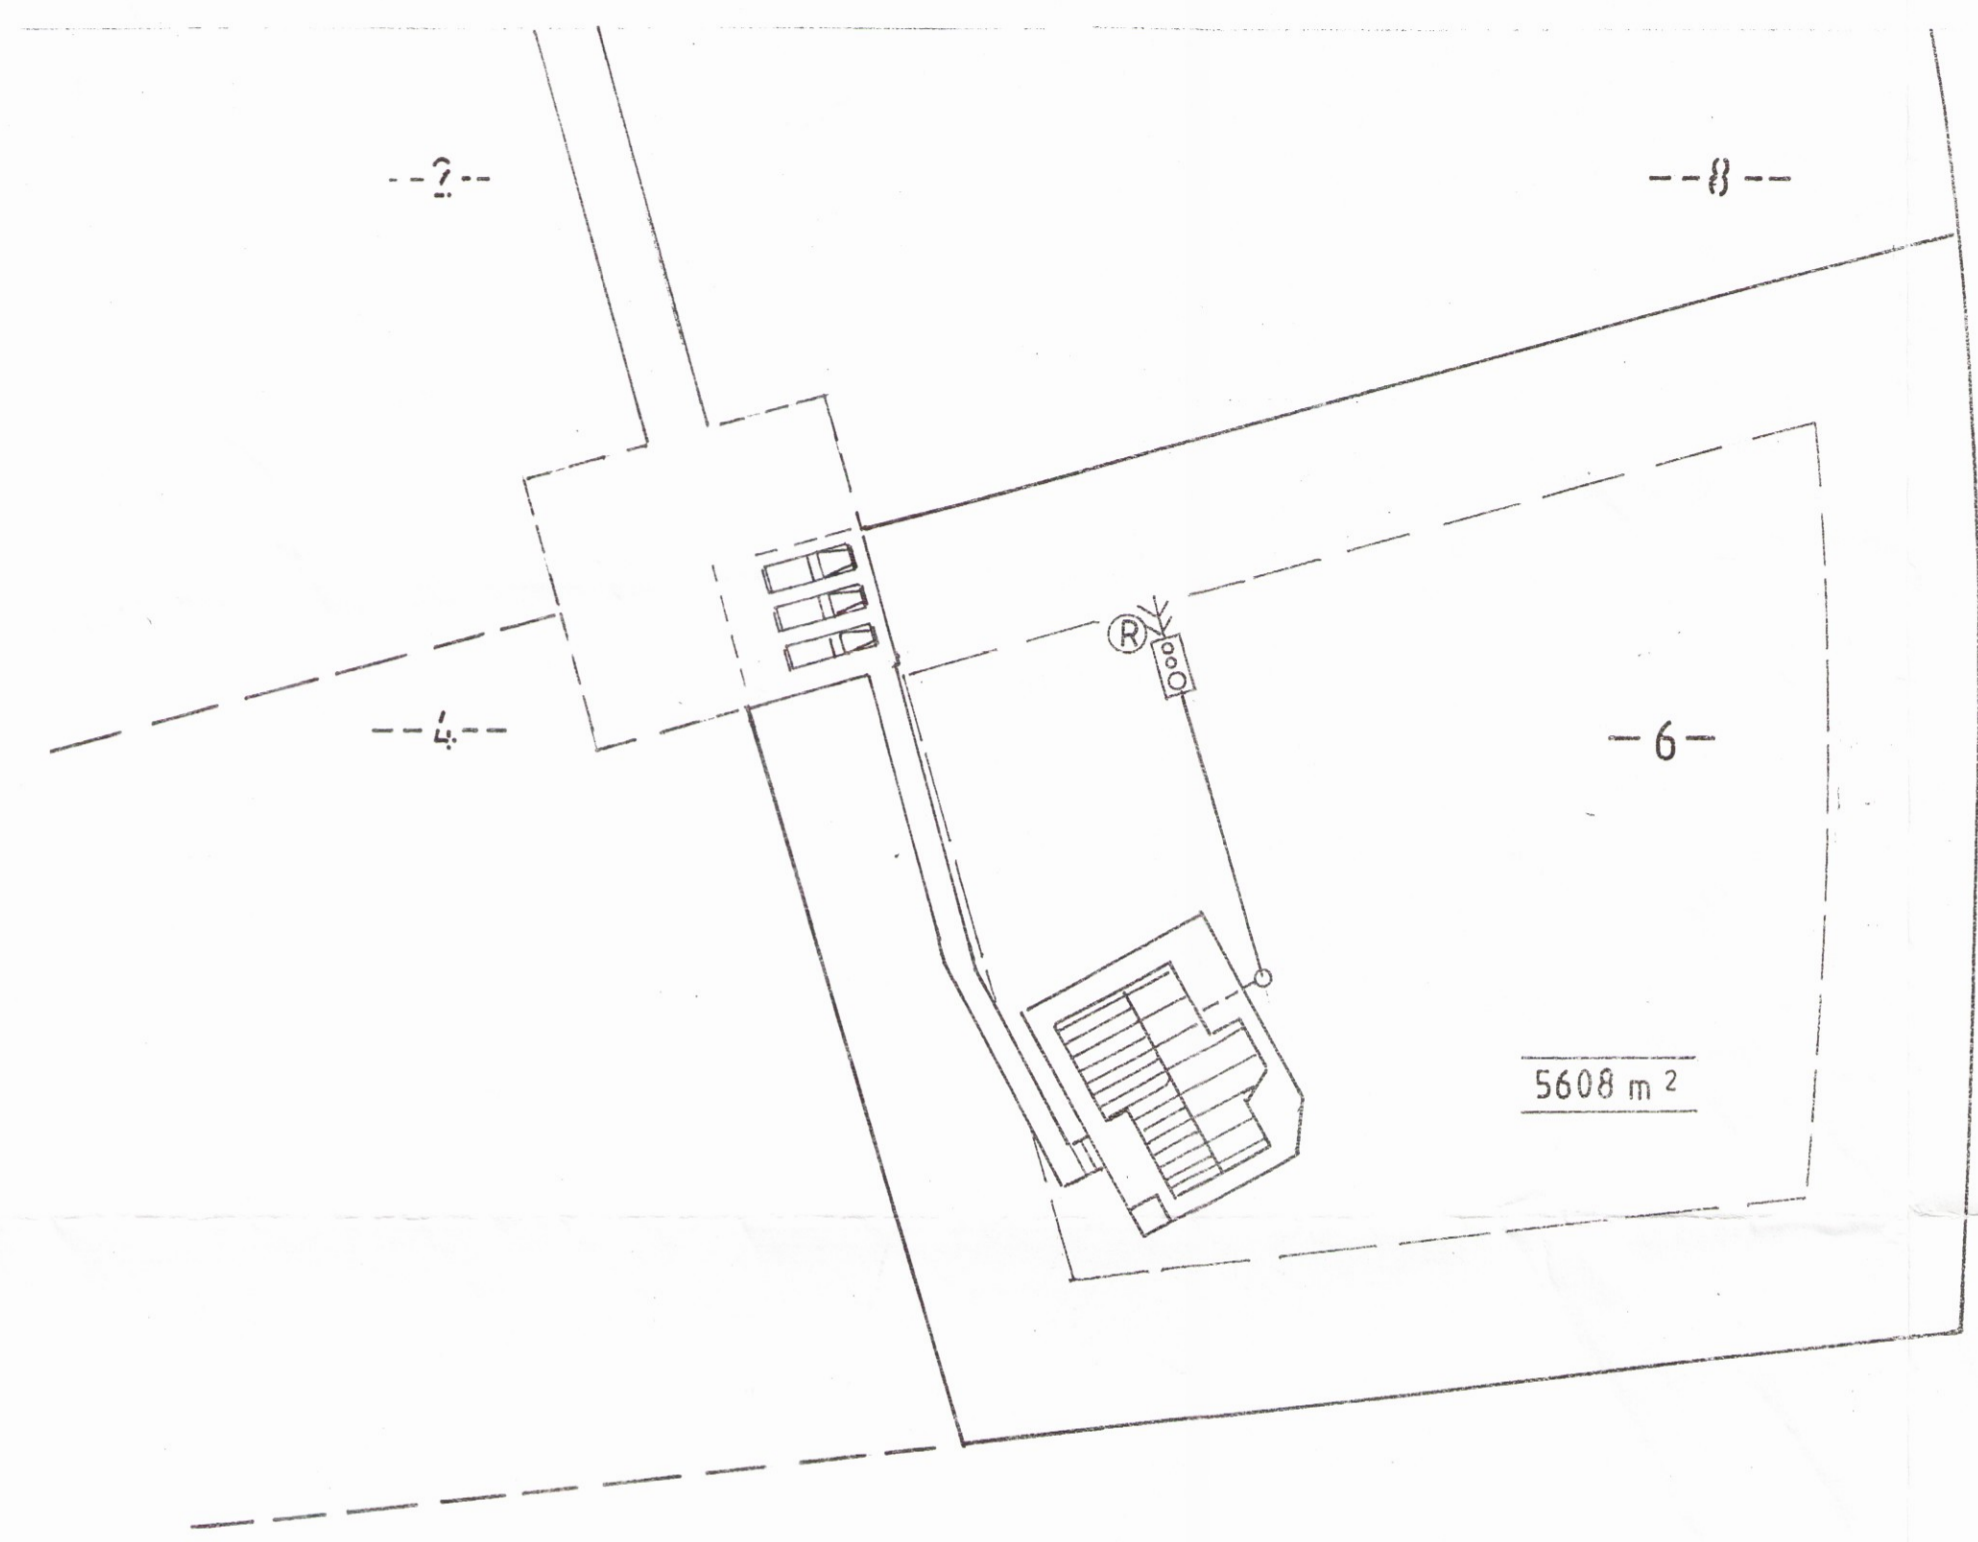

Mkv.: 1:500	Sumarhús í landi Stórahofs, 8720 Skeida- og Gnúpverja- hreppi, Arn. Lóð nr. 6 V/ Gramosa,	TEIKNIVANGUR
Dags. maí '08	Eigandi: Loftur P. Bjarnason, kt. 240244-2419	<i>Ólafur Kjartan</i> 270733-2559
Nr. 229-01afs	Afstöðumynd	<i>Kristinn Magnússon</i> 201032-4829