


Skululega- og byggingarfulltrúi Uppsveita b.s.
Samþykkt
 05 JULÍ 2017
Rún Þórunn
 Byggingarfulltrúi



ÚTLIT - NORD-AUSTUR




ÚTLIT - NORD-VESTUR

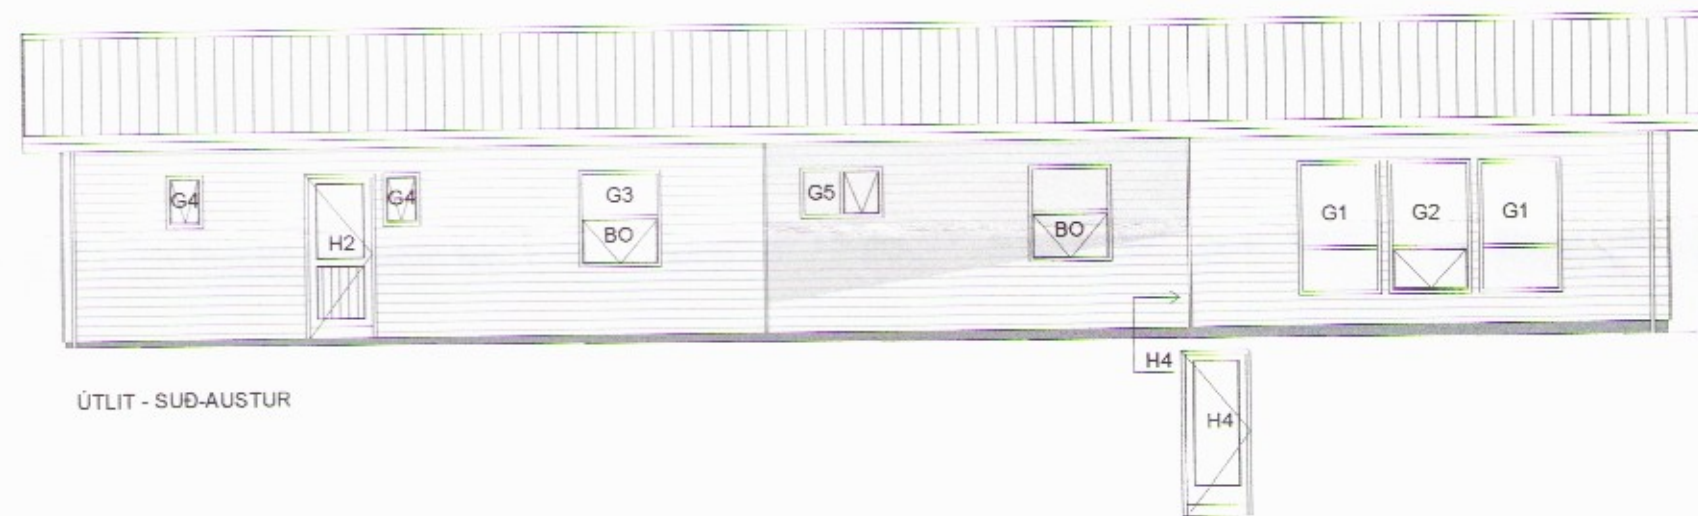


ÚTLIT - SUD-AUSTUR



ÚTLIT - SUD-VESTUR

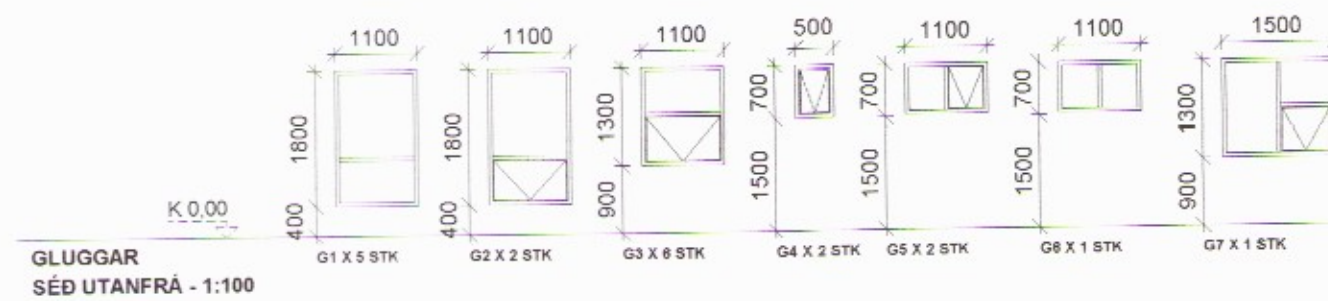

GLUGGAR
SÉÐ UTANFRÁ - 1:100

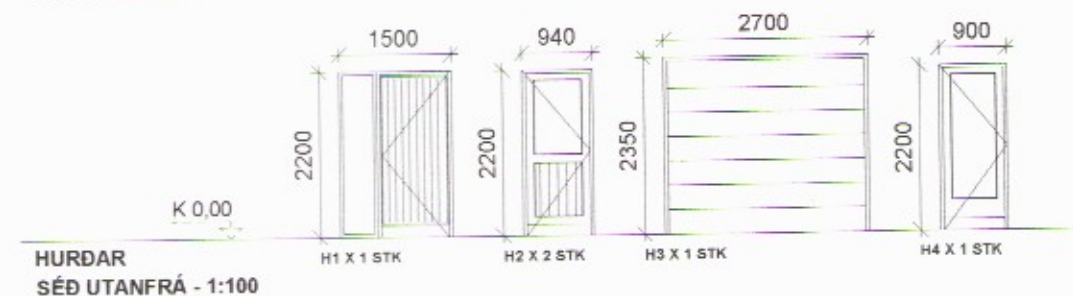

HURÐAR
SÉÐ UTANFRÁ - 1:100

BR.	DAGS.	BREYTING
HREPPHÓLAR_HRUNAMANNAREPP		
HREPPHÓLAR_2		
GLUGGAR_HURÐAR		
ÍBÚÐARHÚS		
Hannab:		Telning nr. 103
ÓTB	ÓTB	Möv: 1:100
Samþykkt: Ólafur Tage Bjarnason		KL: 150482 3489
Ólafur Tage Bjarnason		150482-3489
Hönnunartími (ef einur er aðalhönnuður)		KL: 2532
Dags: 18.05.17	Nr: 021.17	Bláskens: A2
EFFORT		Ólafur Tage Bjarnason
.....TEIKNISTOFA.....		Byggingafræðingur BSc
		HÁLFREDI 2, 800 SÉLFOSI, kt. 150482-3489
		Sími: 697 6946, Vefang: www.elfort.is