
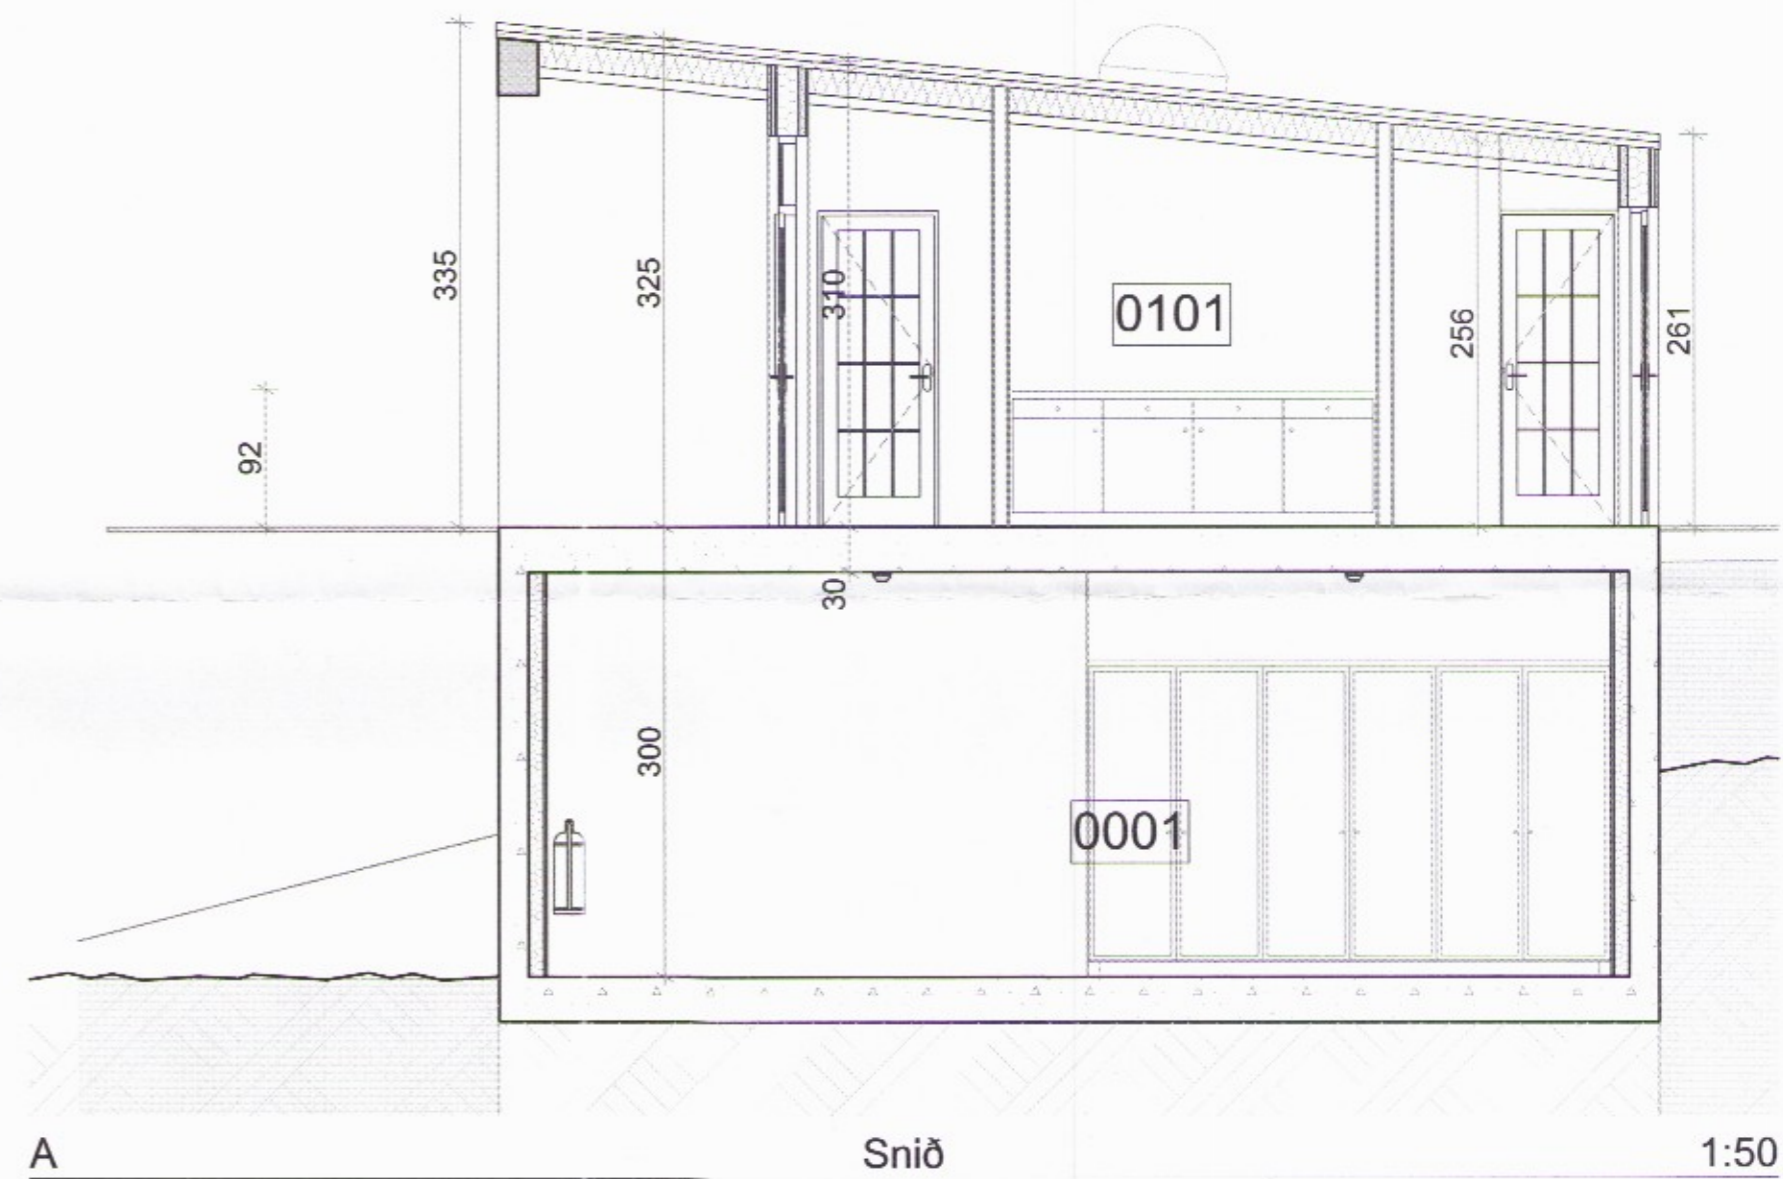
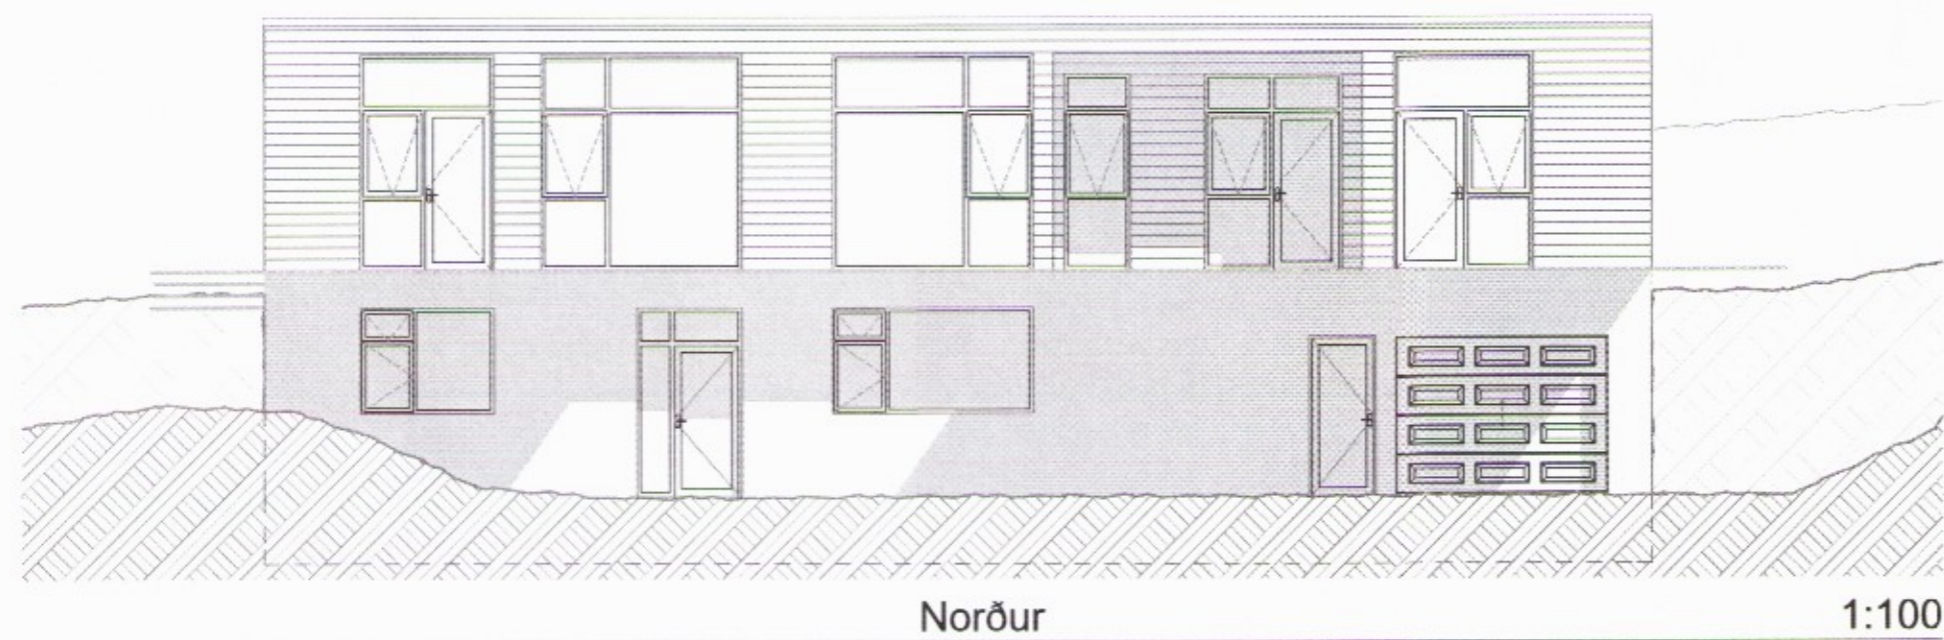
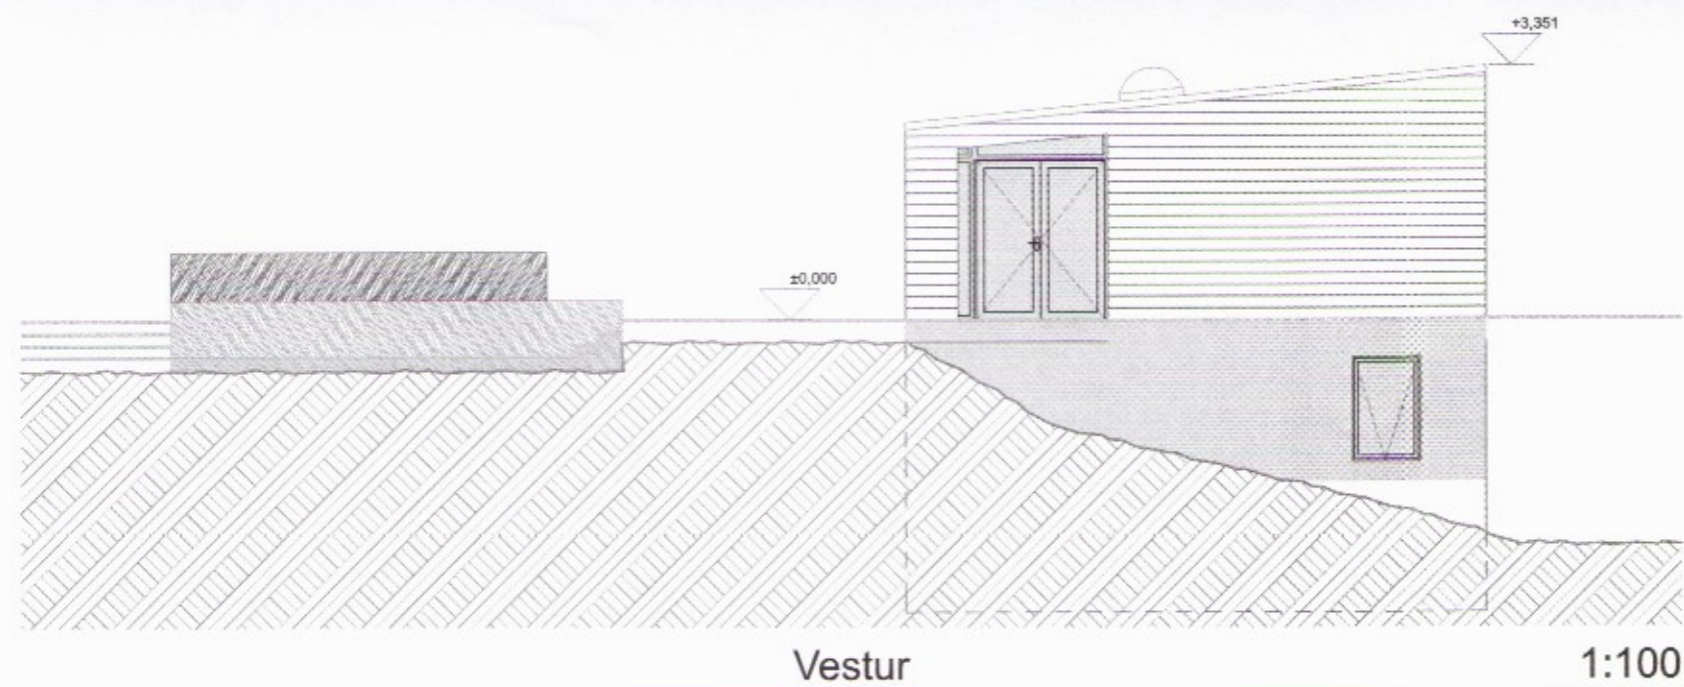
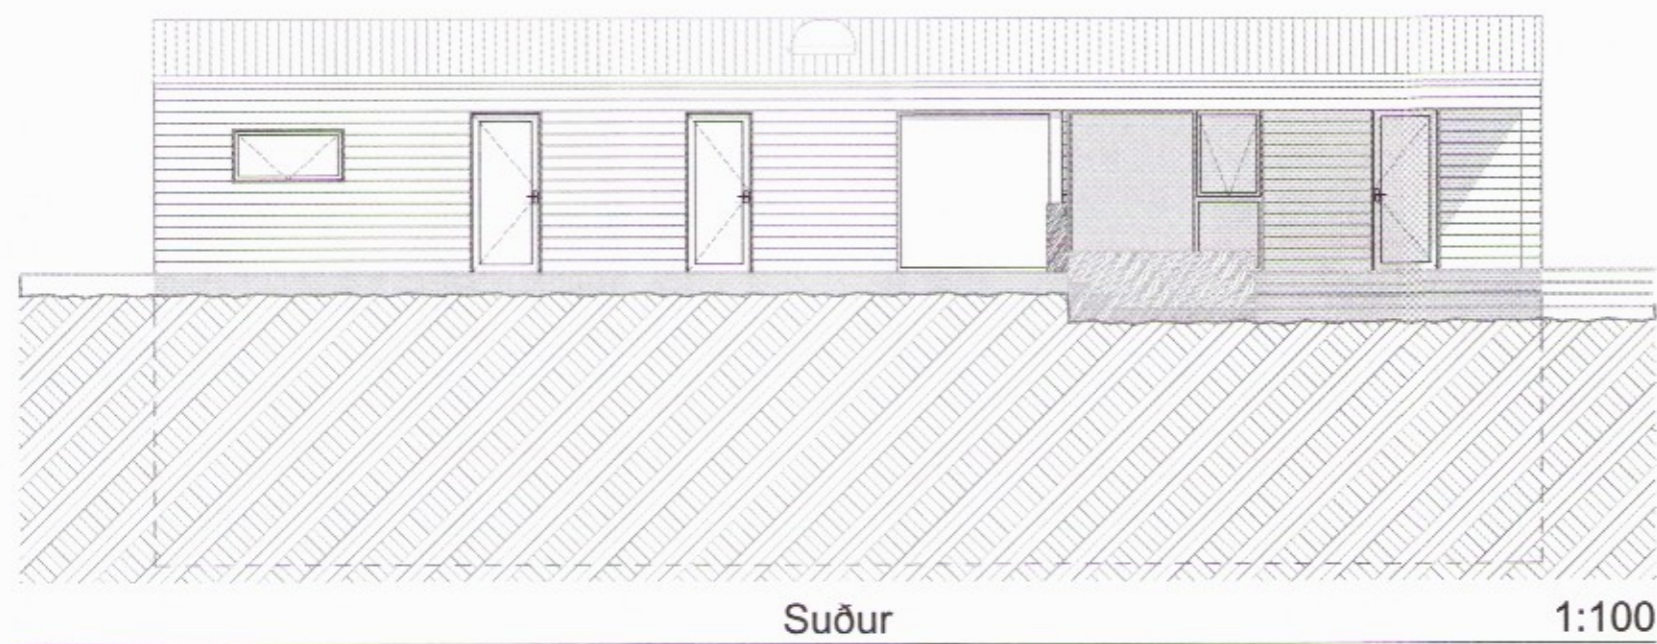


Skipulags- og byggingarfulltrúi Uppsveita ós.
Samþykkt
 07 JUNI 2017
Guðni Þórhildur
 Byggingarfulltrúi

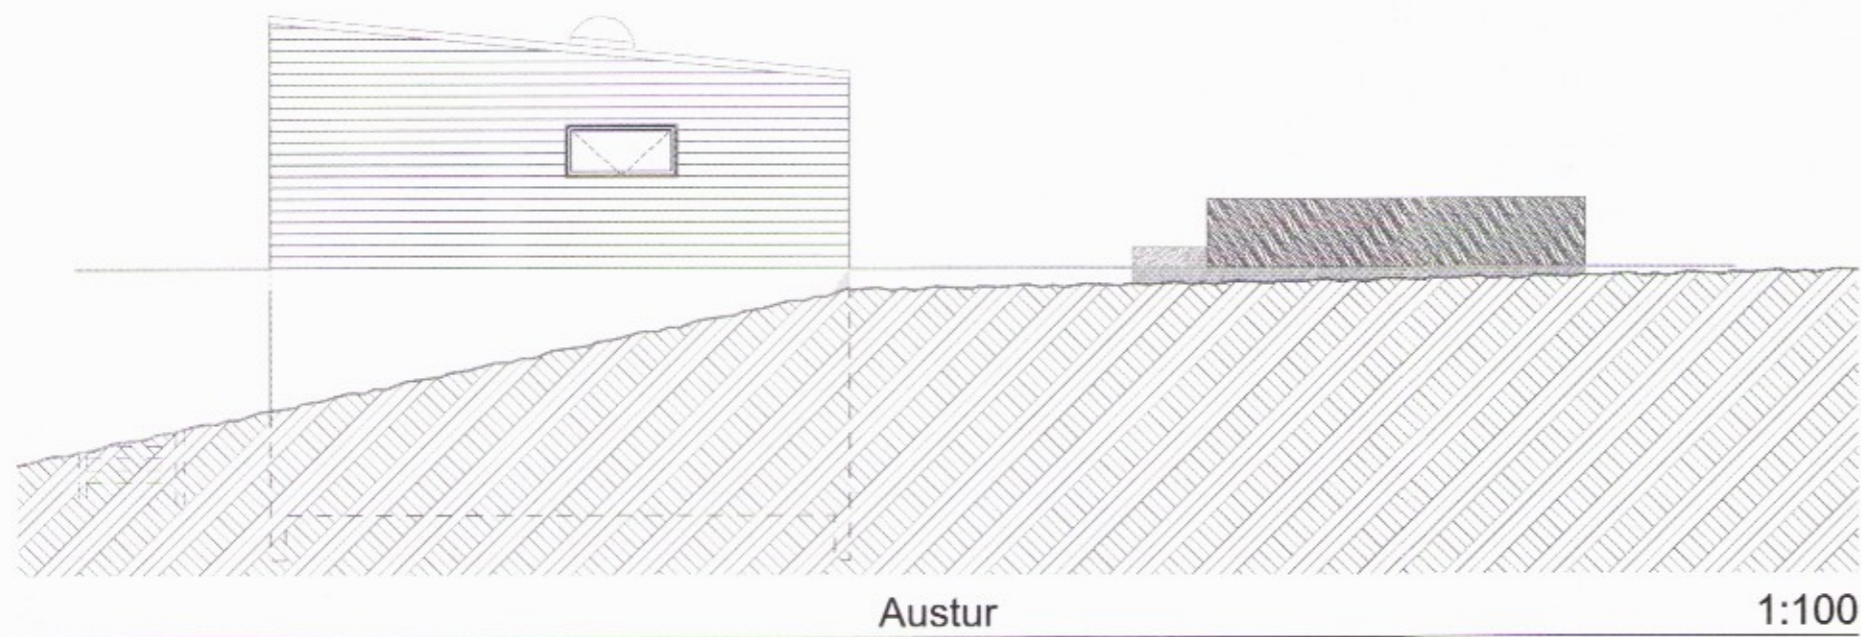

+ARKITEKTAR

Hestvíkurvegur 24
 Hestvík, Nesjar
 Grímsnes og Grafingshreppi
 Þingvellir
 Útlit og snið **2540**

dags. 2
 mkv. 1:5
 teikn.
 verknr.
 blaðstærð

Haraldur Ingvarsson arkitekt 030956-3389
 Páll Hjaltason arkitekt 070859 2119

[Signature]
A.0.