
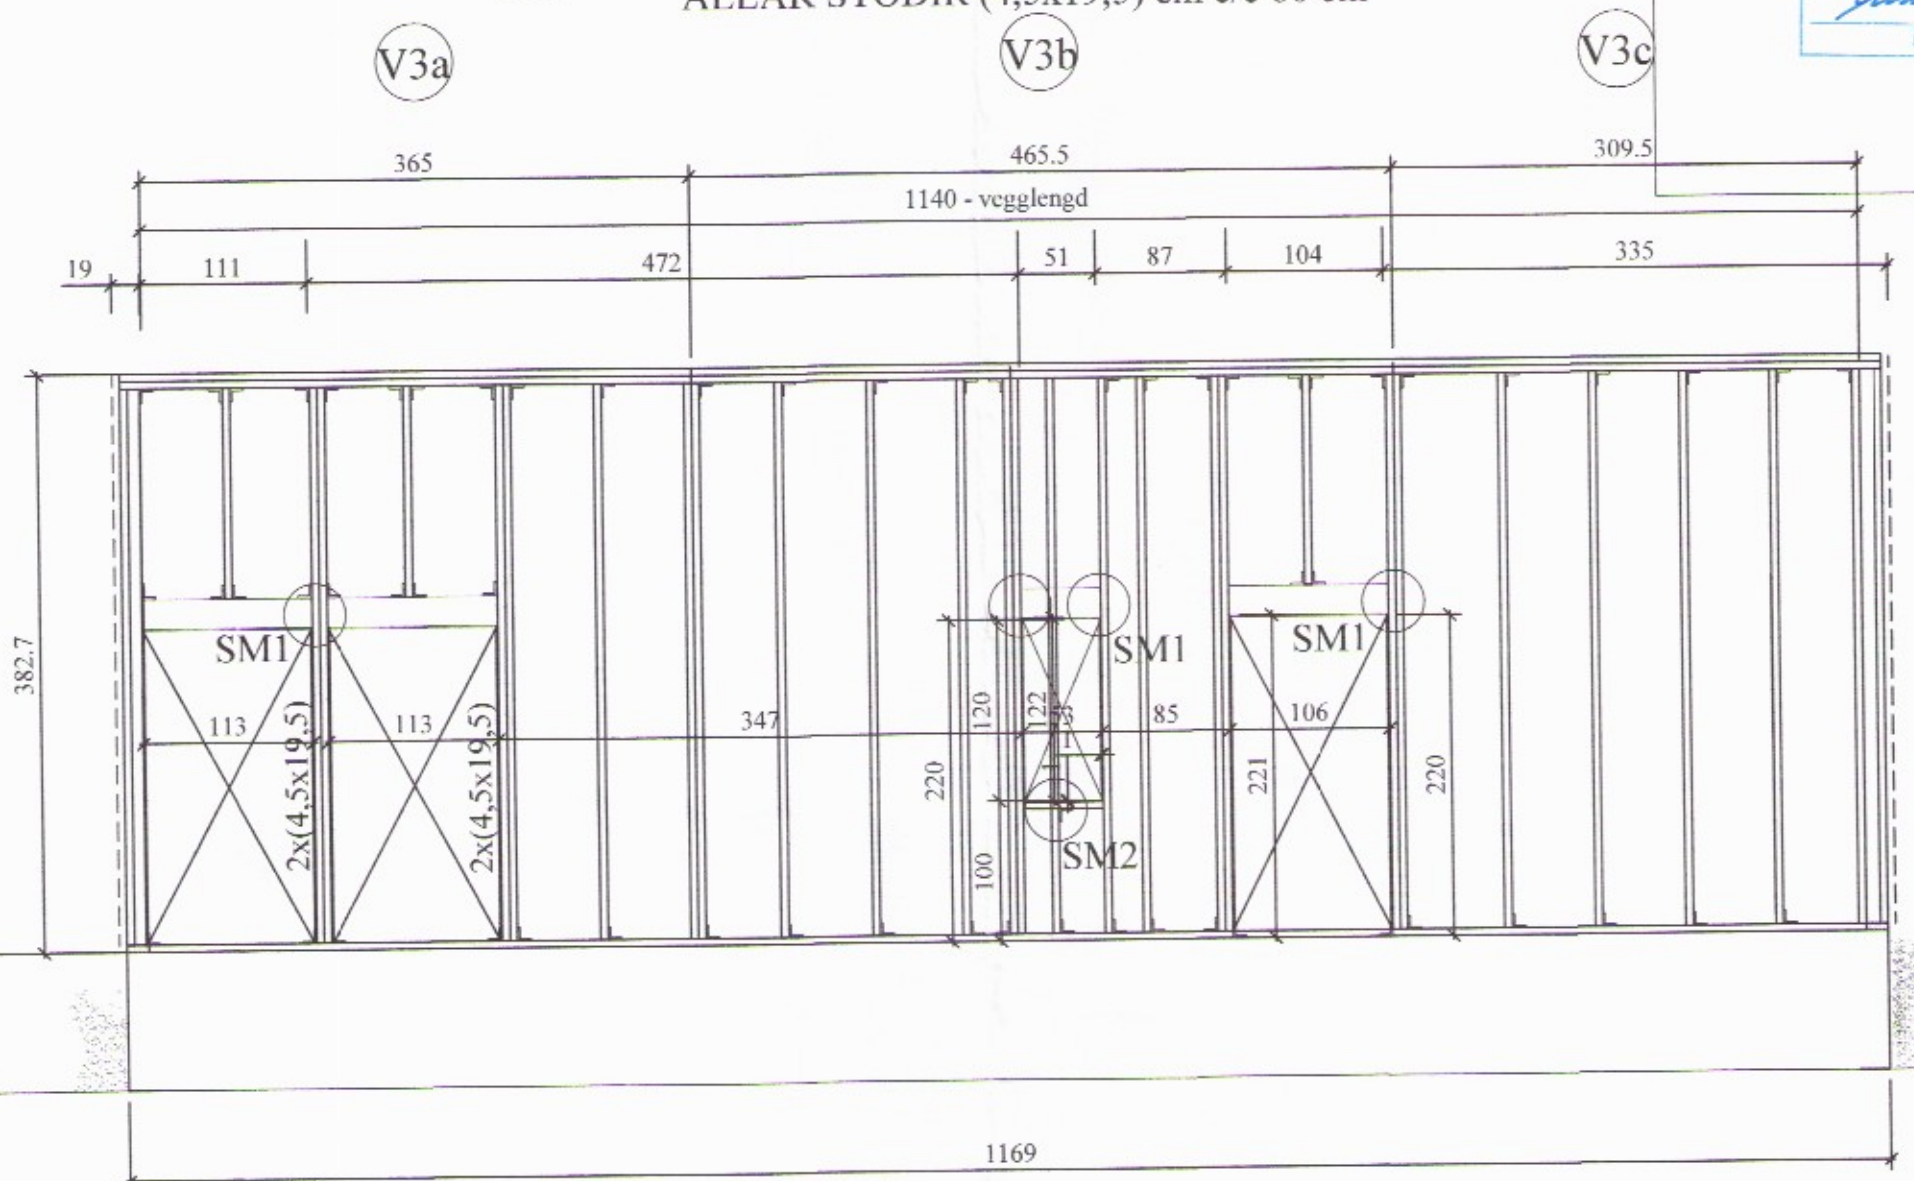
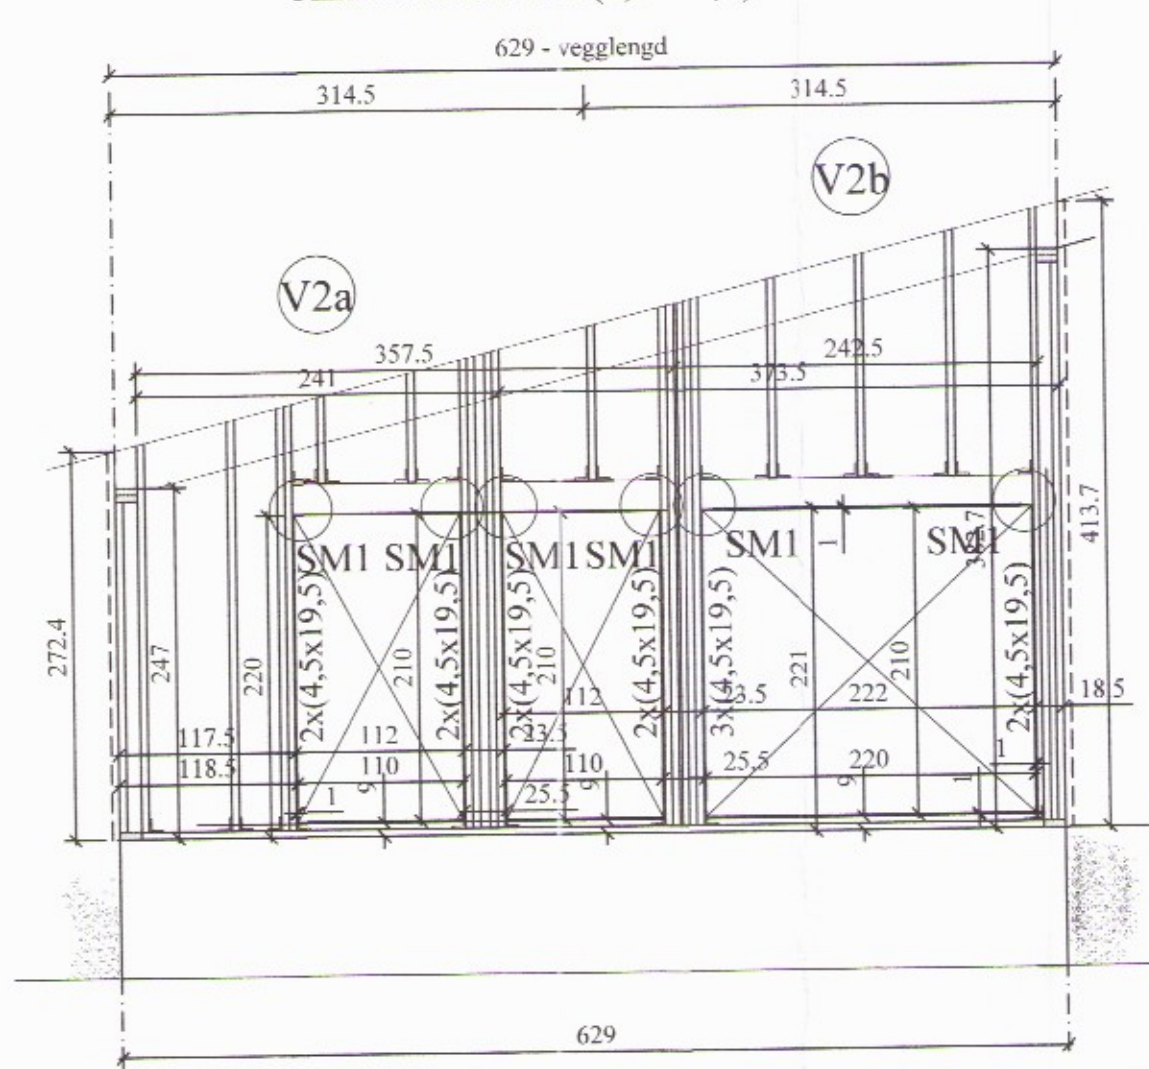


V1, AUSTURHLIÐ, 1:50
 ALLAR STÖÐIR (4,5x14,5) cm c/c 60 cm

V2, SUÐURHLIÐ, 1:50
 ALLAR STÖÐIR (4,5x19,5) cm c/c 60 cm




V3, VESTURHLIÐ, 1:50
 ALLAR STÖÐIR (4,5x19,5) cm c/c 60 cm

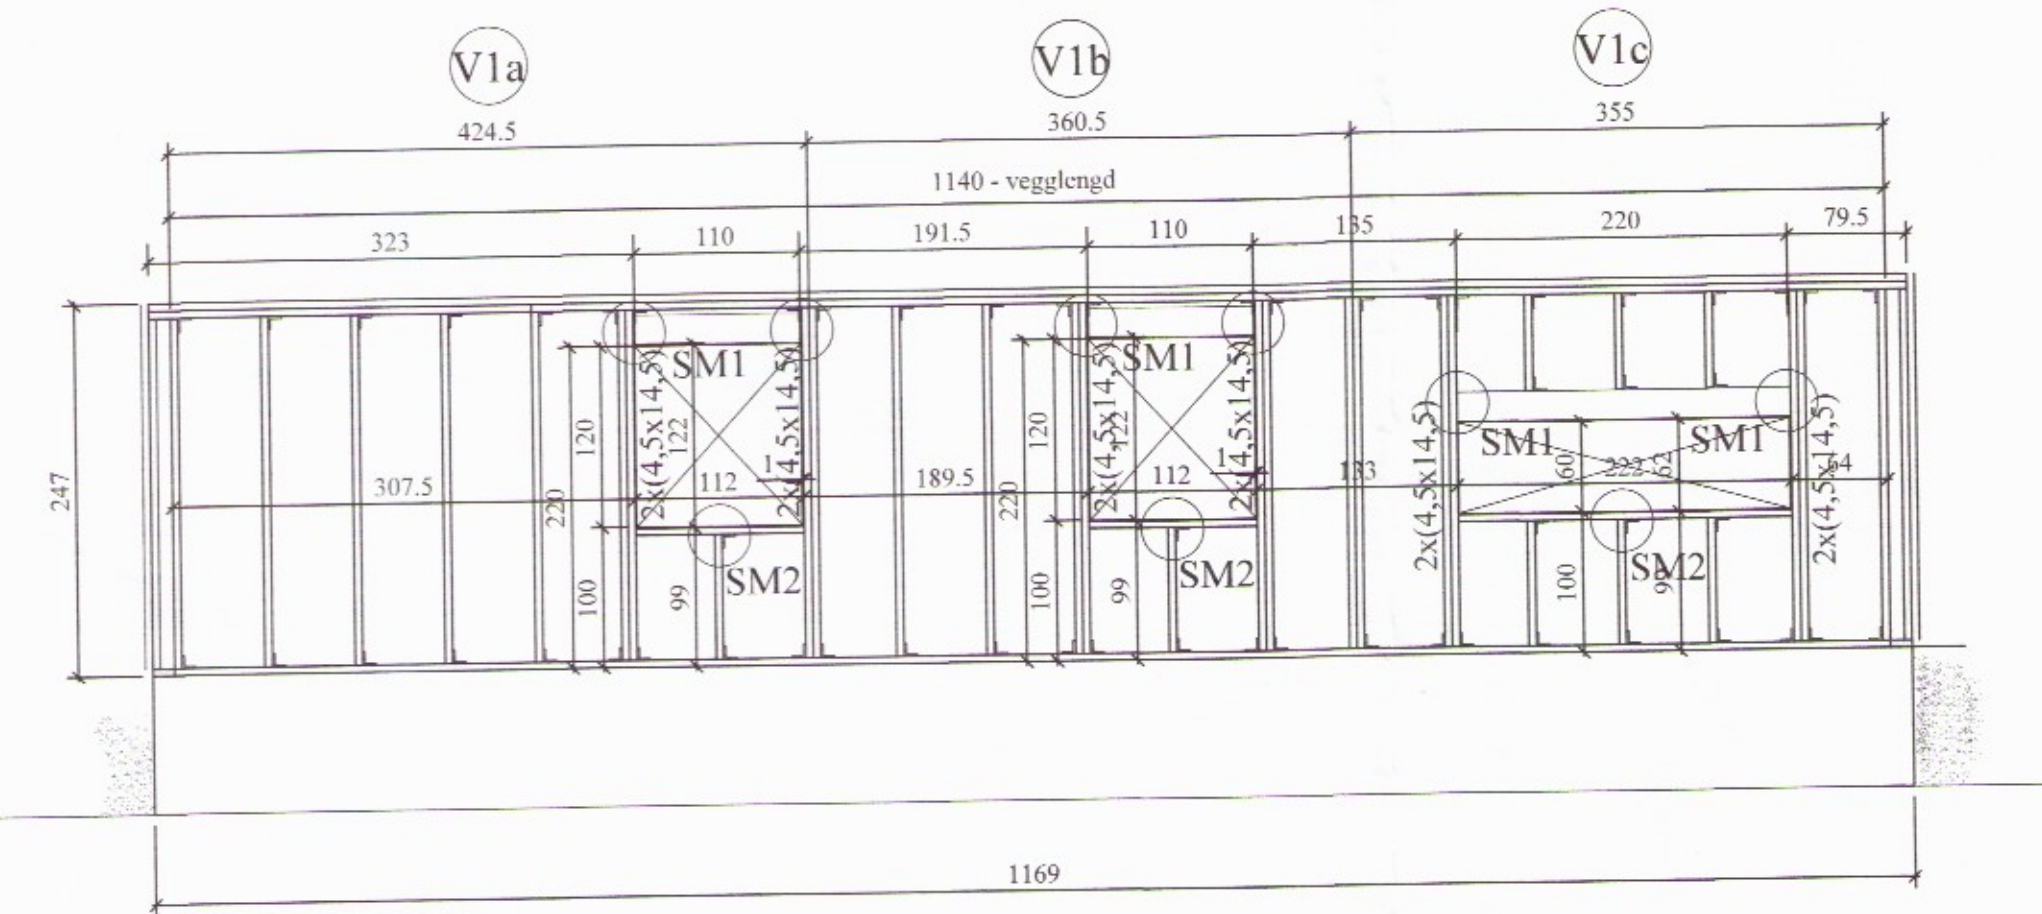

V6, NORDURHLIÐ, 1:50
 ALLAR STÖÐIR (4,5x19,5) cm c/c 60 cm

V4, SUÐURHLIÐ, 1:50
 ALLAR STÖÐIR (4,5x19,5) cm c/c 60 cm


V5, VESTURHLIÐ, 1:50
 ALLAR STÖÐIR (4,5x14,5) cm c/c 60 cm

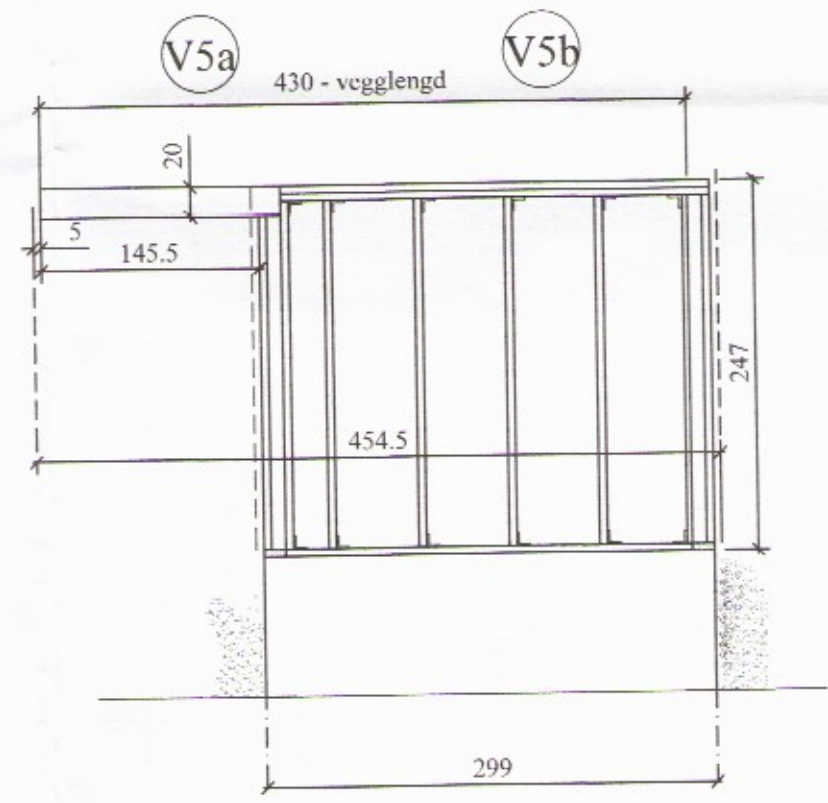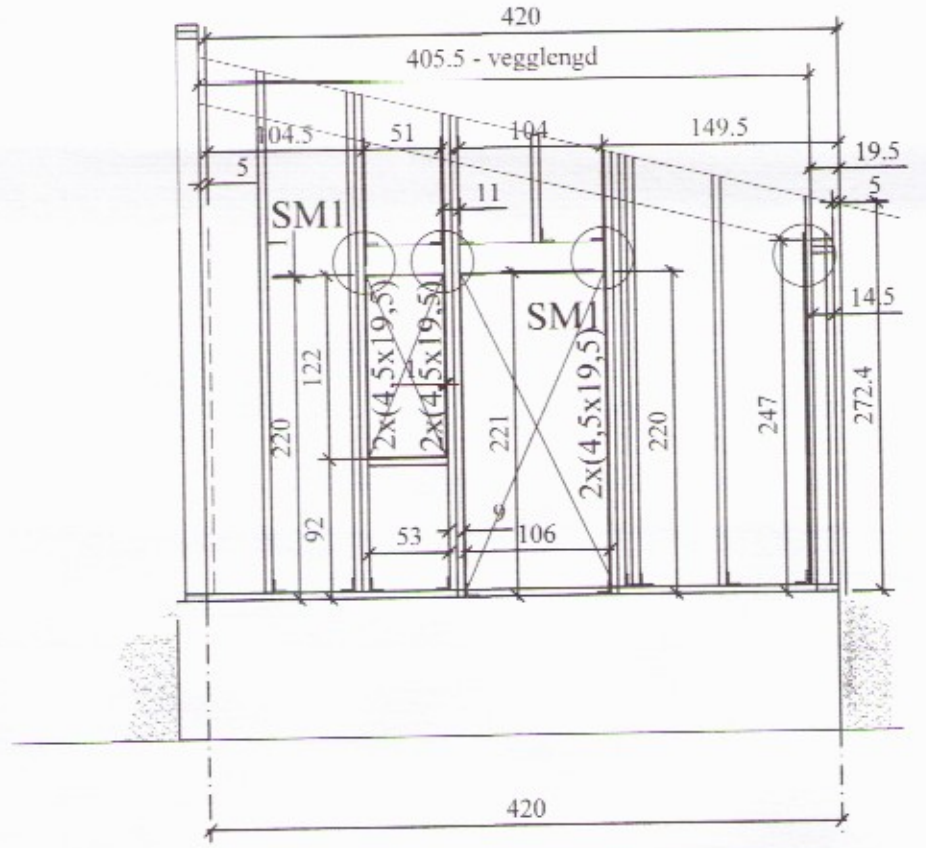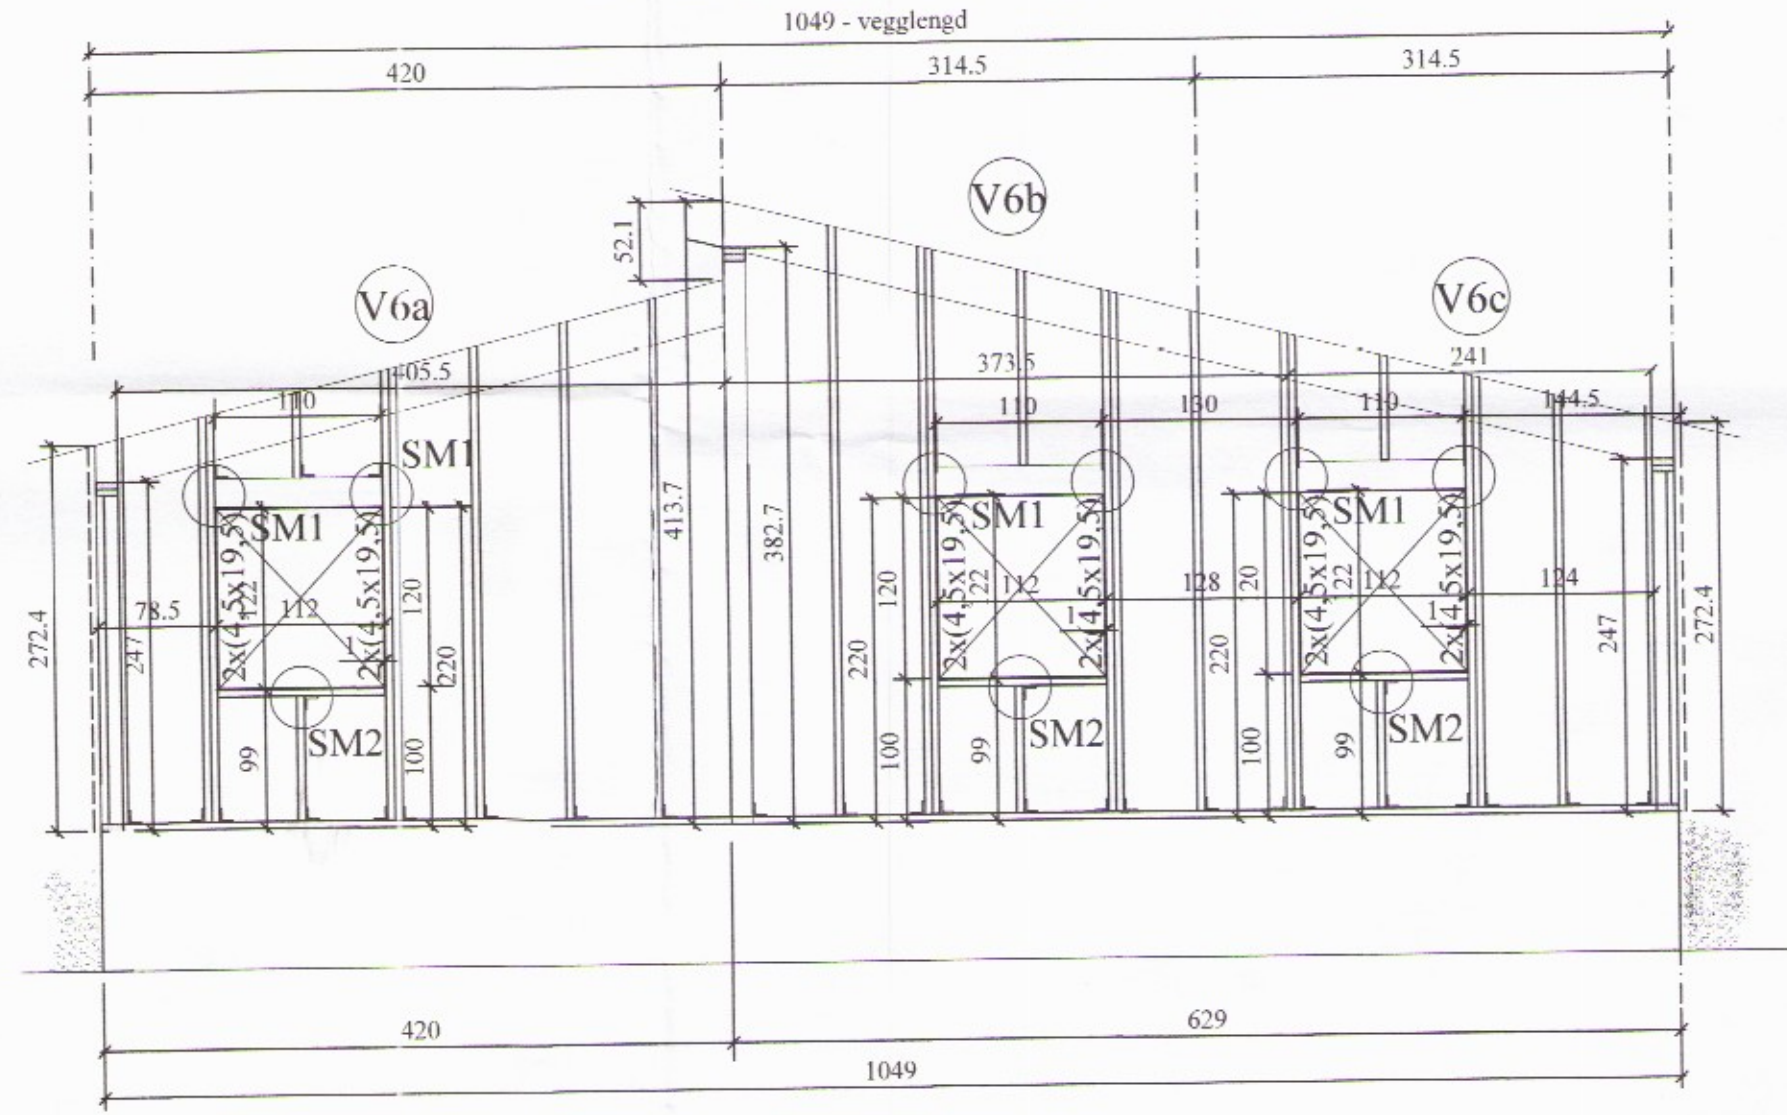


VEGGGRINDUR; ALMENNT:

ALLT EFNI Í VEGGGRINDUM ER (4,5 x 14,5) cm c/c 60 cm, NEMA ANNÐ SÉ SÝNT. LAUSHOLT ERU (4,5 x 14,5) cm, STIKKNEGLAST Í STÖÐIR M/ 2 x 2 STK. 4" GALV. SAUM.

SM1 SÉRMYND. 1:10
 1-03

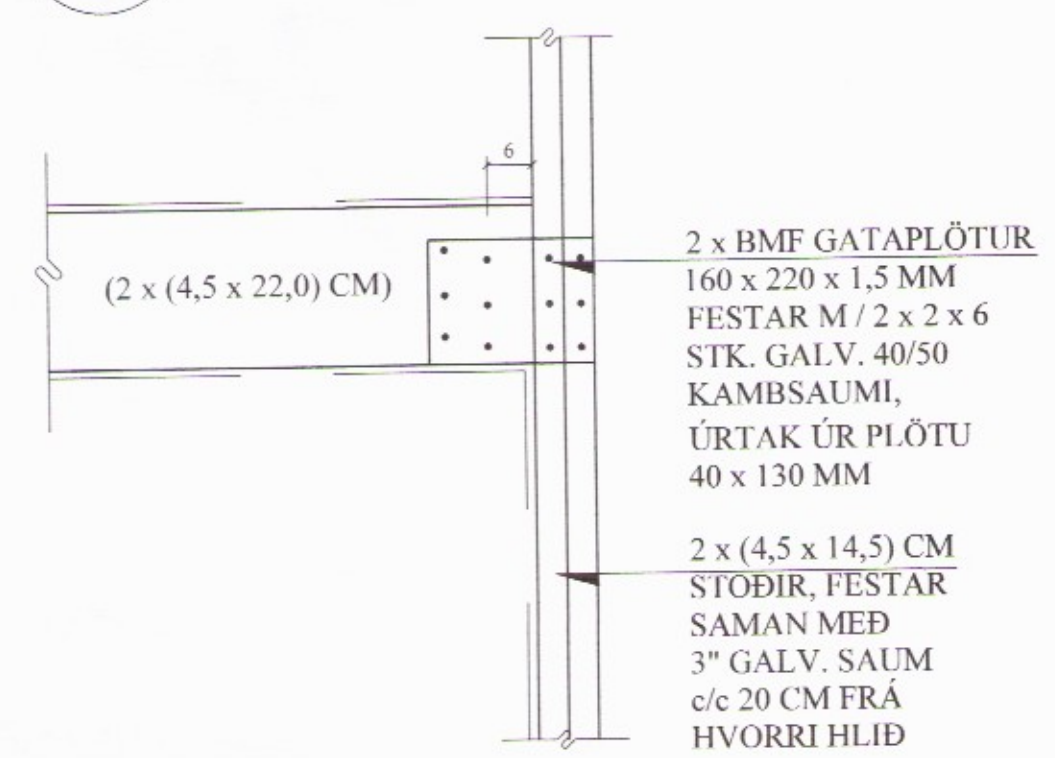

SM2 SÉRMYND. 1:10
 1-03

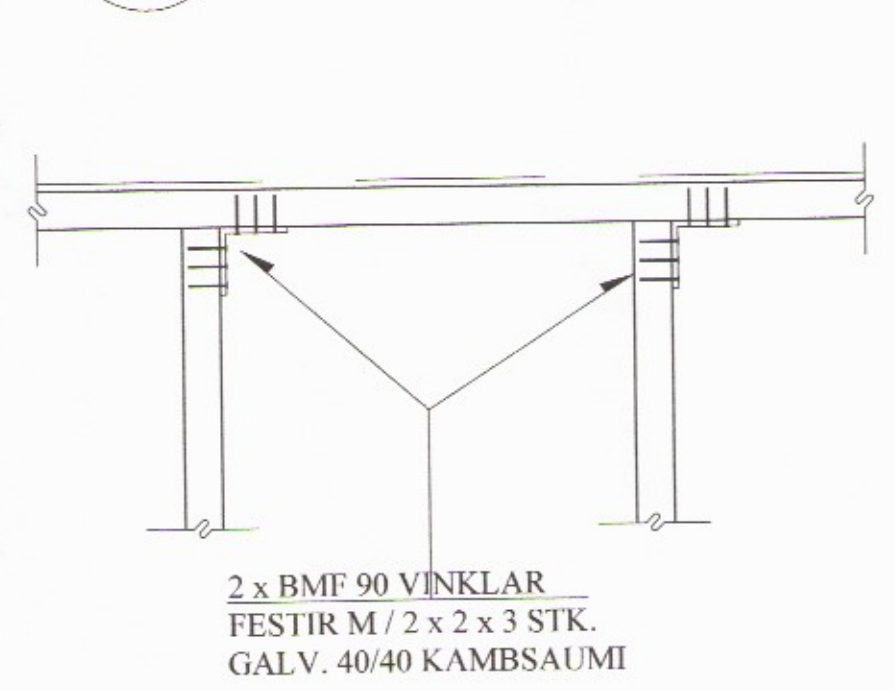

BREYTINGAR			
TILVÍSANIR:			
SKÝRINGAR..... SJÁ TEIGN. NR. 1-01			
Reikn. JKR	Okt. '15	Útgeft:	19.10.2015
Teikn. JKR	Okt. '15	Kvarði:	1:50, 1:10
Alh.			
Samb.			
GALTAFLÖT 16			Nr. 1-03
825 Flúðum			
Verkhúti ÚTVEGGIR, HLIÐARMYNDIR.		Jón Kristjánsson Byggingarverkfræðingur VJK and Arnúla 19 108 Reykjavík Sími: 531-8002 Gefn: 772-3154 KÍ: 210754-4829 Netfang: jkris54@gmail.com	