
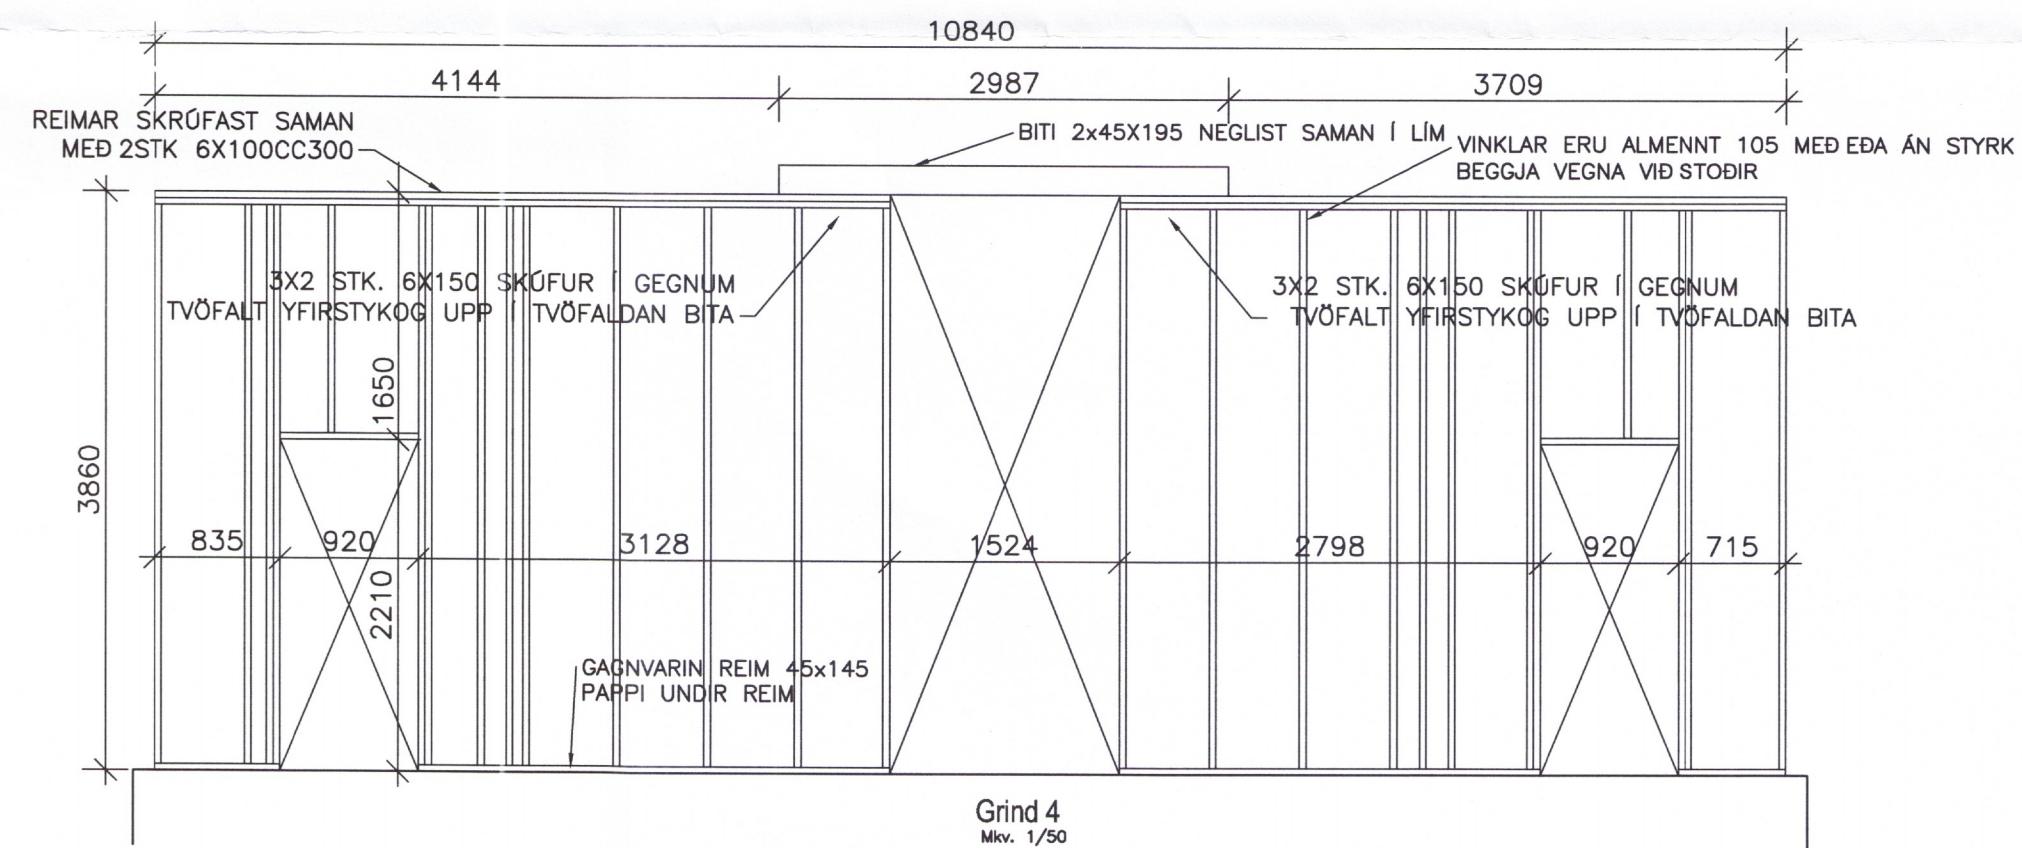
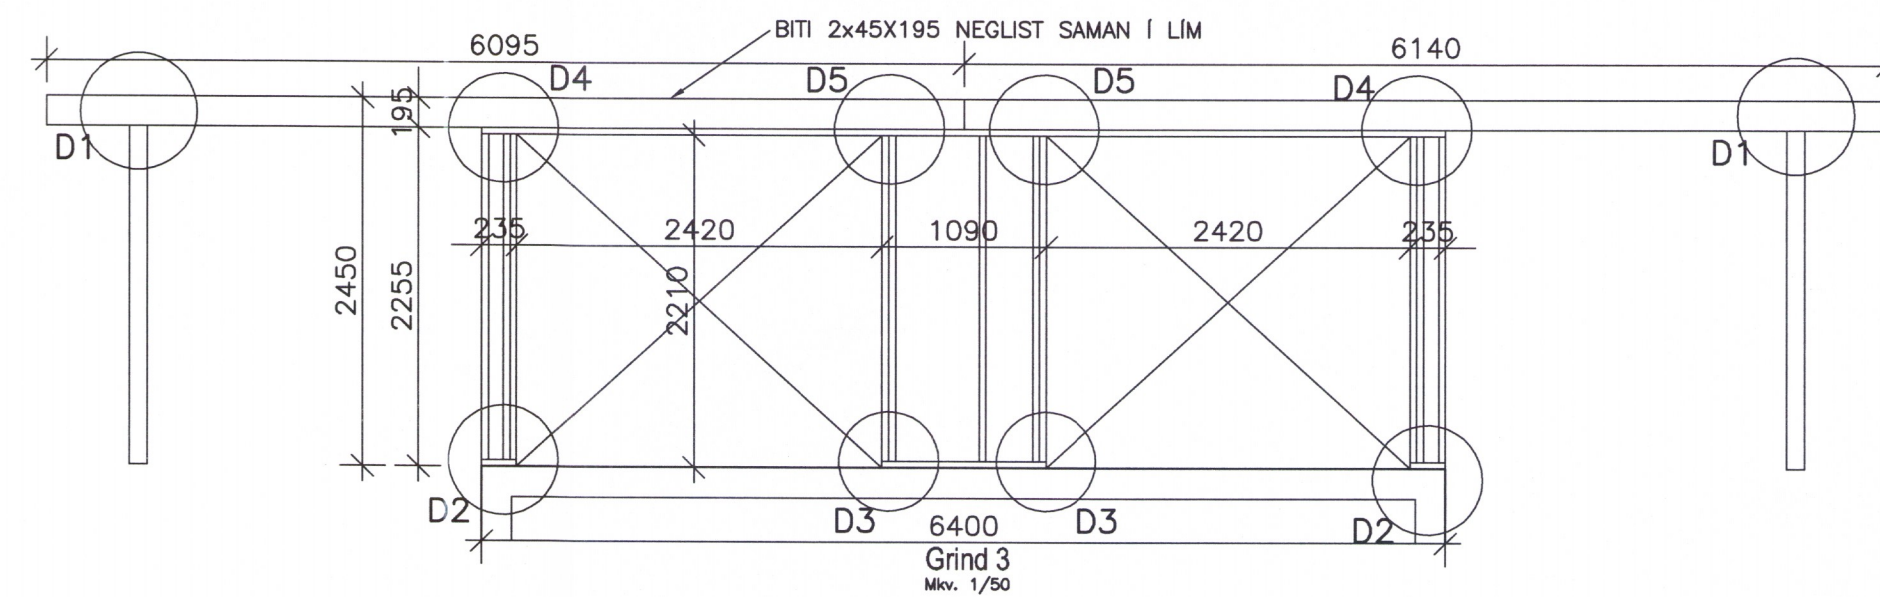


GRUNNMYND VEGGJAGRINDUR 1:50

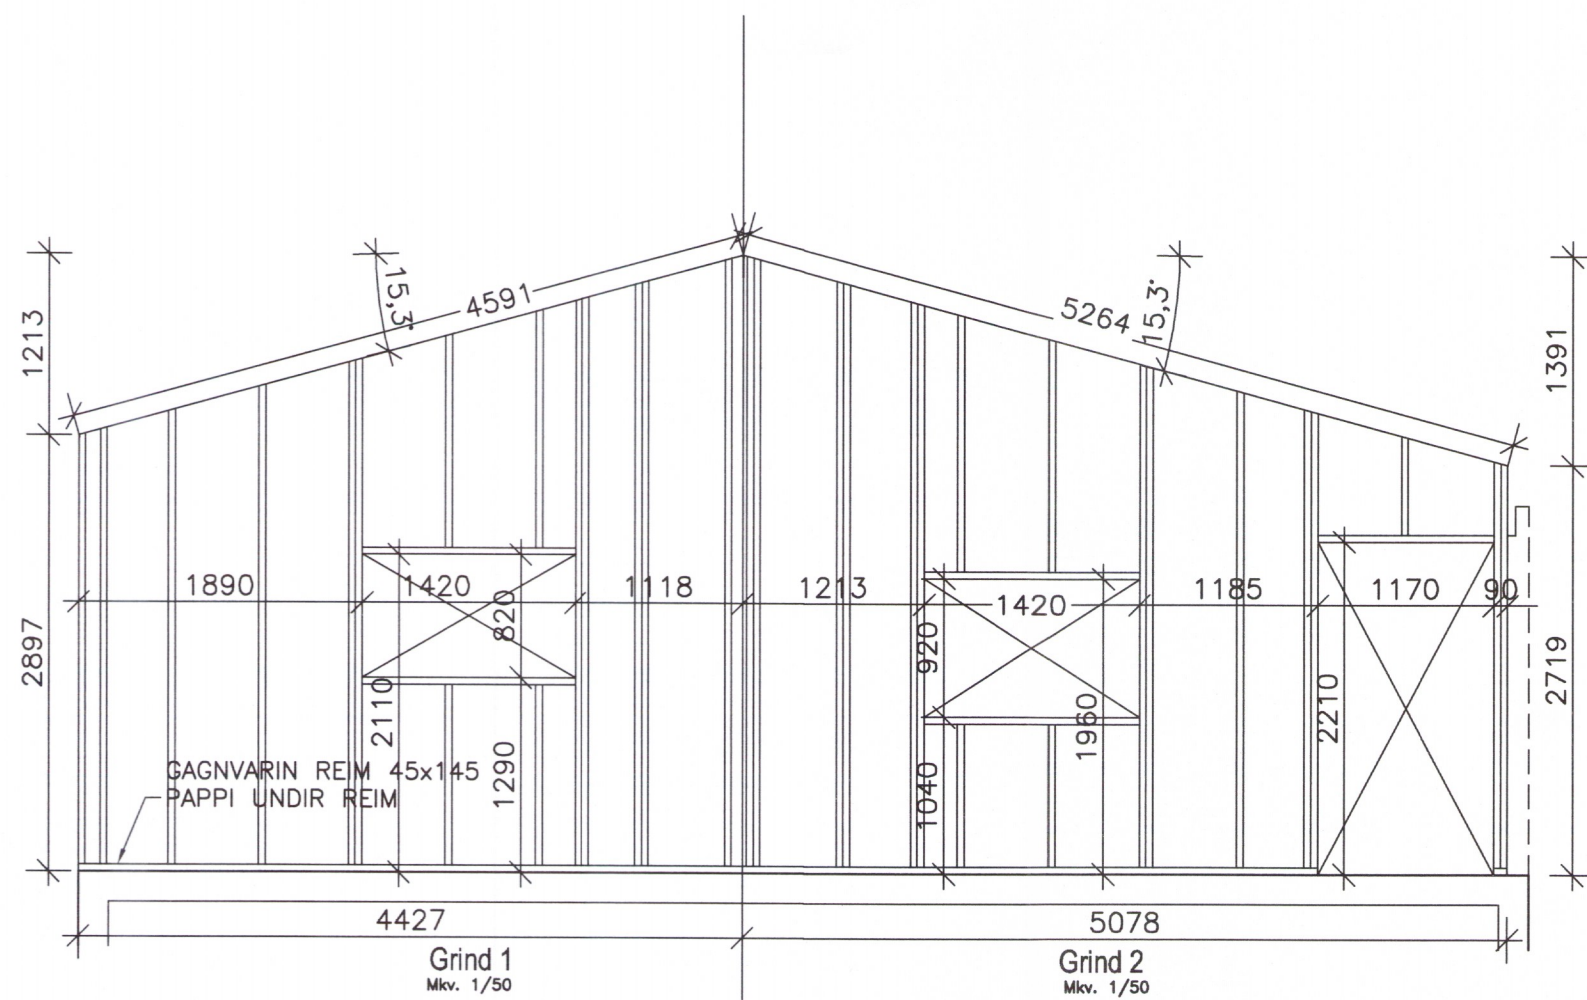

BREYTINGAR	DAGS
VERKNÚMÉR: 15-108	2698-19
DAGS: 1. Ágúst 2018	
TEIKNAD AF: BMS	
TEIKN. NR.: B04	
HEITI UPPDRÁTTAR: Burðarbol, grunnmynd og veggjagrindur	
MÁL: 1:50	
VERK: Birkibýggð 3, Hrunamannahreppur	
AA TEIKNISTOFA A.V.J.	<i>Adalsteinn V. Júlíusson</i> ADALSTEINN V. JÚLÍUSSON Stuðlasel 18, 109 Reykjavík. Símar 557-5228 & 896-3230 email: ajul@simnet.is Kt.: 040344-3309