





Afstaða 1:1000

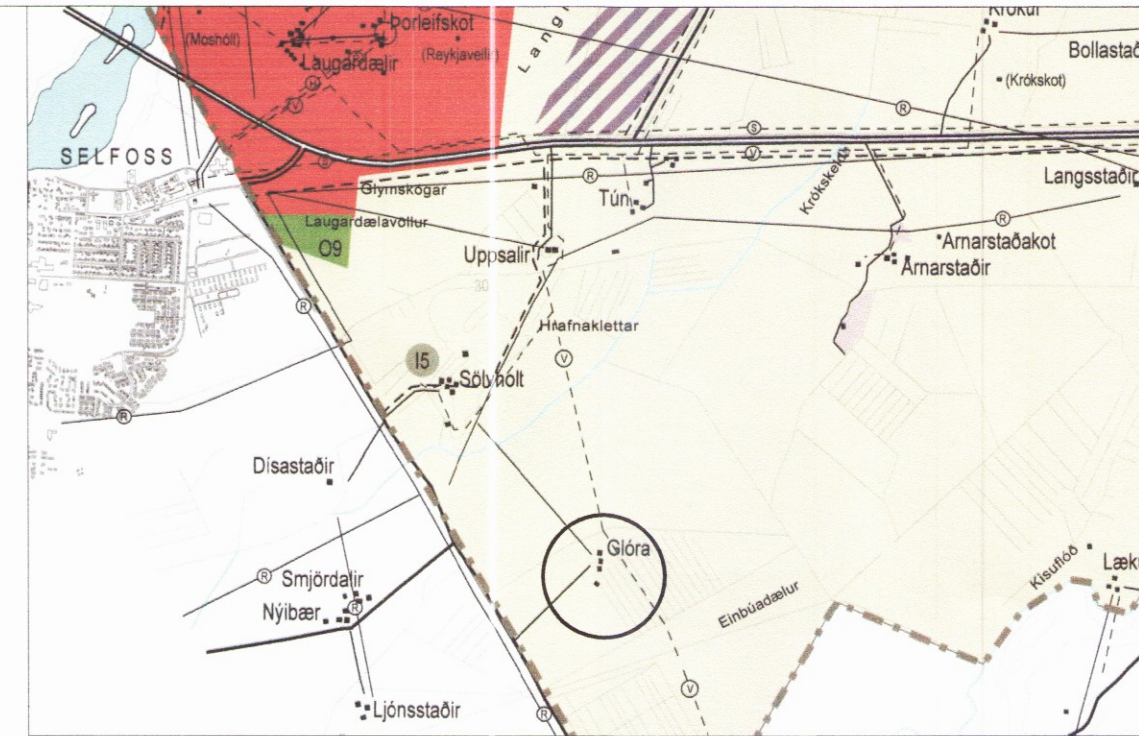

Skipulagsuppdráttur Hraungerðishrepp 2003-2015
mkv:1:15.000

Skipulags- og byggingarfulltrúi Uppsveita bs.
Samþykkt
22 MAÍ 2017
Pinn Pinn
Byggingarfulltrúi

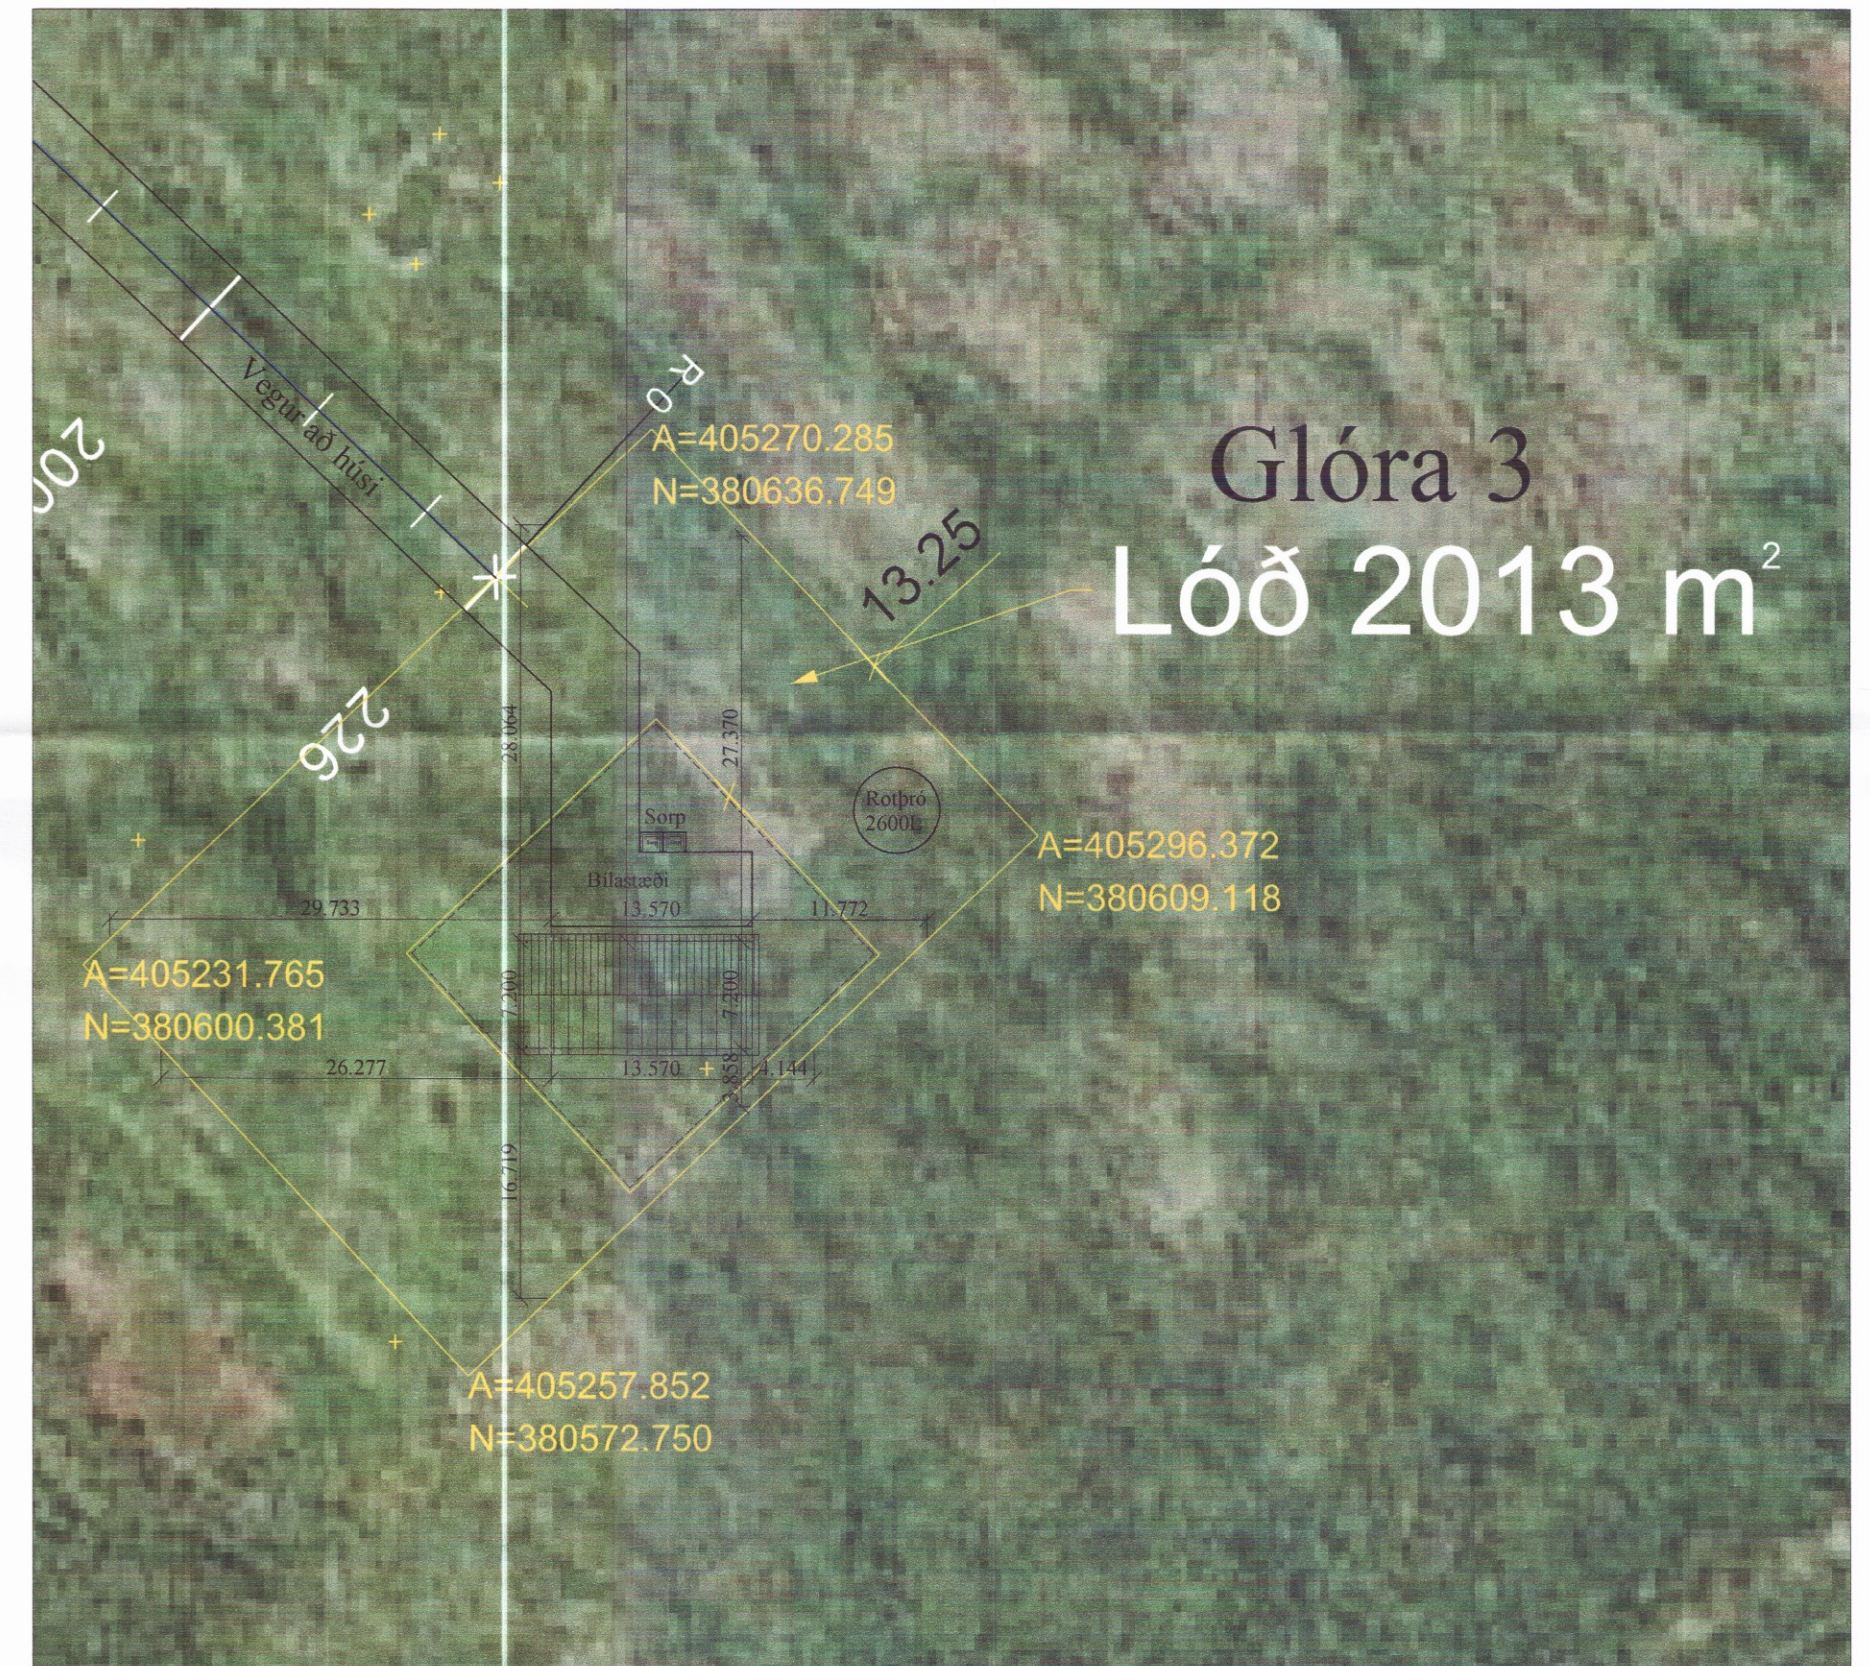

Afstaða 1:500

Br:	Breyting	Dags:		Samþ:	
VERKHEITI:	Glóra 3, 801 Flóahreppi 801 Selfoss	TEIKNUNUMÉR:	101		
VERKHLUTI:	Aðalteikningar Afstaða	ÚTGÁFA:	A1		
Hönnuður:	Björgvin Viglundsson kt. 040546-2009	Samþykkt:	<i>Pinn Pinn</i>	BLADSTÆRD:	A-2
Hönnunartjóni:	Björgvin Viglundsson kt. 040546-2009	Samþykkt:	<i>Pinn Pinn</i>	DAGS:	29.01.17
Bent Larsen Fróðason Byggingafræðingur B.Sc Sími 844-7699 bsverk@gmail.com		2700	VERKNR:	16-40	
			MKV:	1:1000 1:500	