


Skjalags- og byggingarfulltrúi Uppsættu b.t.
Yfirfarið
 29. ágú. 2017
Amir
 Byggingarfulltrúi

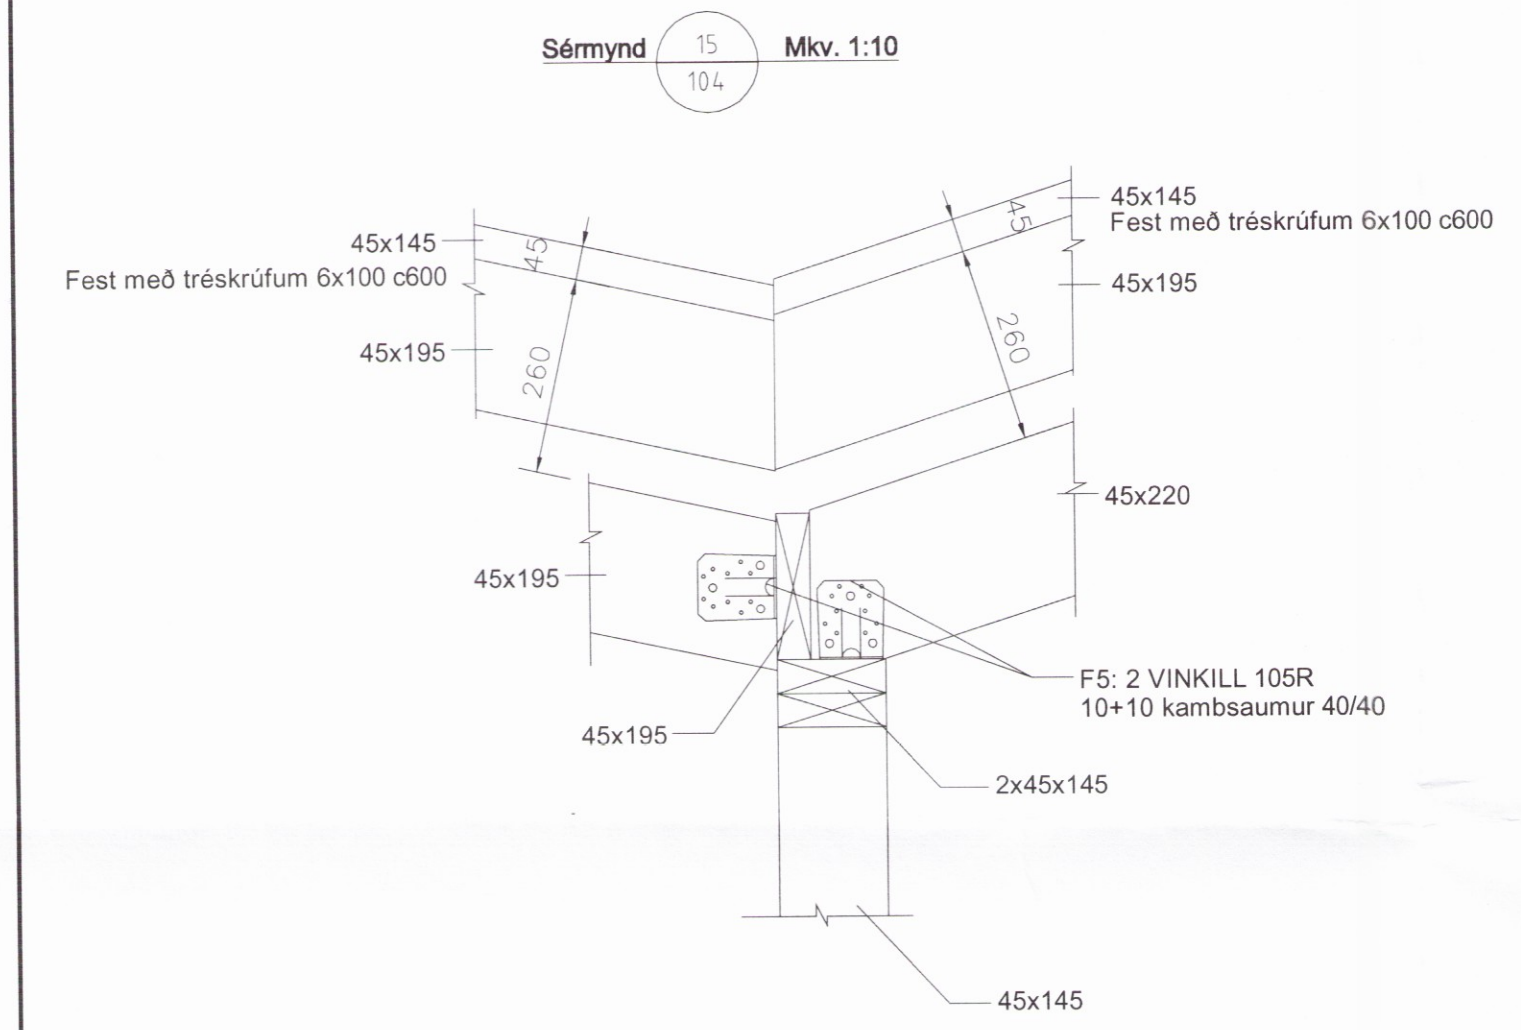

Tark
 Yfirfartin og samræmdur uppráttur, skv. ákvæðum byggingarreglugerðar
Amir
 Flakkar Einnátt. skrifstofa FSSA kt. 130272-6788

DAGS: F.H. VERKFRÆÐISTOFU REYKJAVÍKUR
 DAGS: SAMRÆMINGARHÖNNUNUR/HÖNNUNARSTJÓRI

Verkfræðistofa REYKJAVÍKUR
 FISKISLÓÐ 75, 101, REYKJAVÍK KT- 560415-0600

VERK: **HAGAVÍK - NÝHÖFN**

TEIKNING: BURÐARVIRKI
 SÉRMÝNDIR 13-15

2727

VERKNR.: 2016010003 MKV.: 1:10
 TEIKNAD: MM HANNAD: MM YFIRFARID: JDF
 DAGS: 21032017 TEIKNING NR: B106 ÚTGÁFA NR.: 01

NR	BREYTING	DAGS	TEIK	HANN	RÝNT	SAMP
01	VERKTEIKNING	21032017	MM	MM	JDF	JDF