




AA  
-1,2\_95\_02 1 : 20

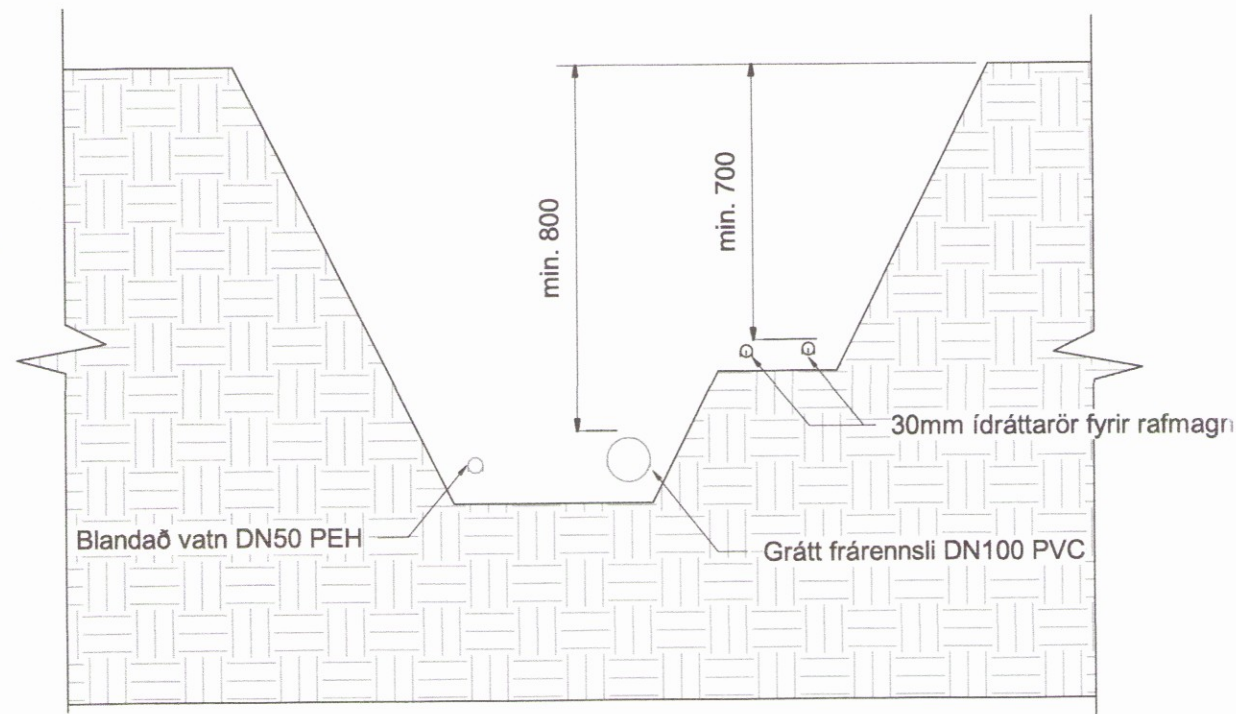

AB  
-1,2\_93\_02 1 : 20

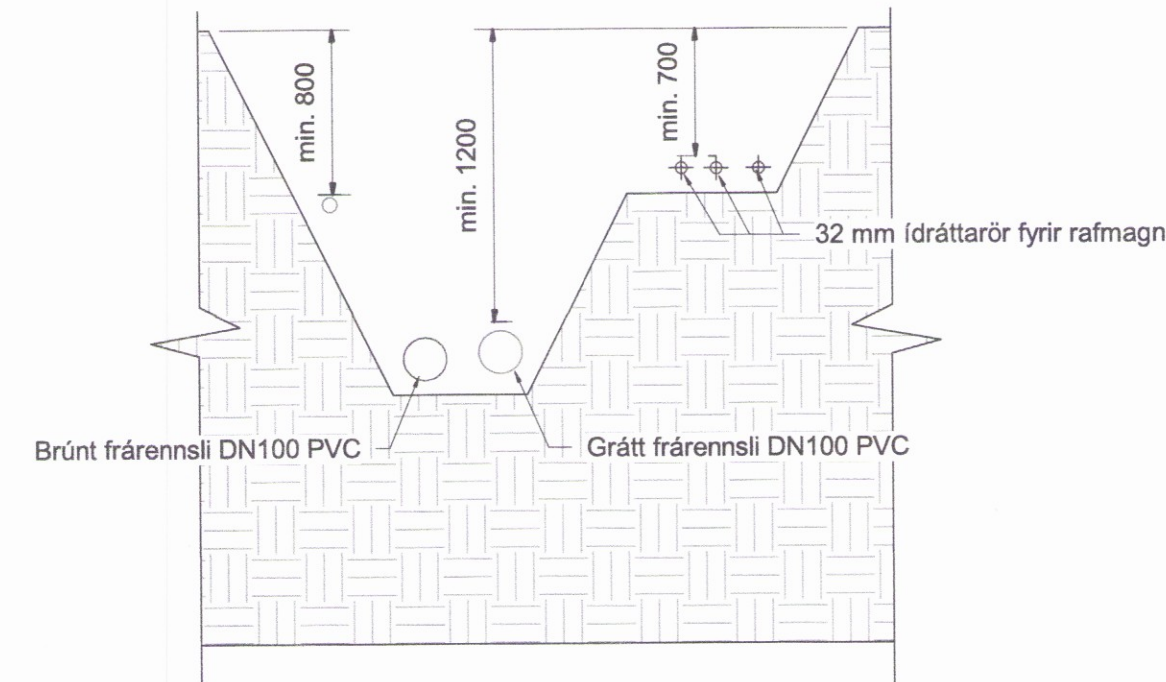

AC  
-1,2\_23\_01 1 : 20

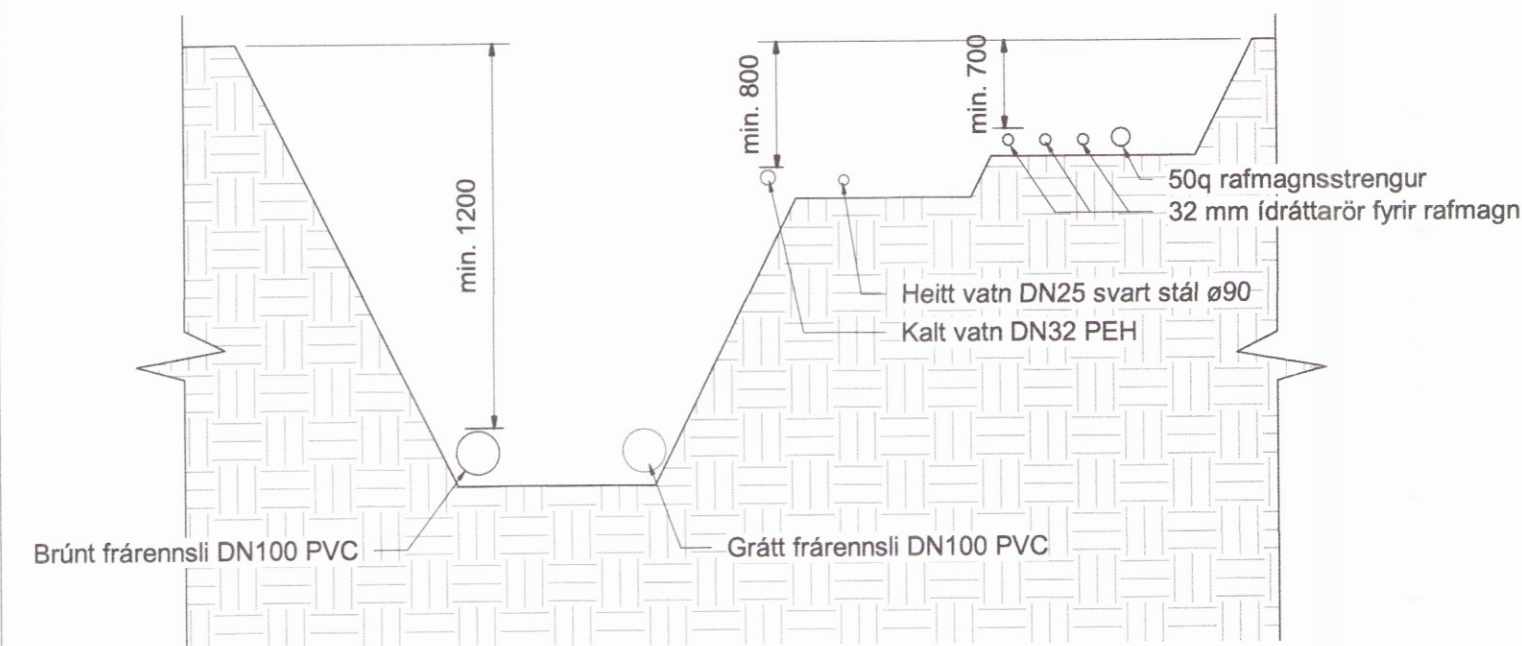

AD  
-1,2\_93\_02 1 : 20



ADALHÖNNUNUR

*Þórunn Sveinbjörnsdóttir*  
200652-2169

Útg.	Dags.	Skýring	Br. af:	Yfirf.
A	18.08.2017	Vinnuteikning	AG	AG



Gata frístundahús  
845 Flúðir

Lagnir  
Lagnir undir yfirborði  
Snið

TEKNIÐMÉR	BLADSTÆRD	HANNAÐ	AG
4515-004	A1	TEKNAÐ:	APK
XX_2_95_01		YFRFARID:	BK
DAGS.	MÆLIKVARÐI	ÚTGÁFA	
27.06.2017	1 : 20	2774	A
SAMÞYKKT:	Rúnar H Steinsson	<i>Rúnar H Steinsson</i>	
KENNITALA:	031149-4449	<i>031149-4449</i>	