
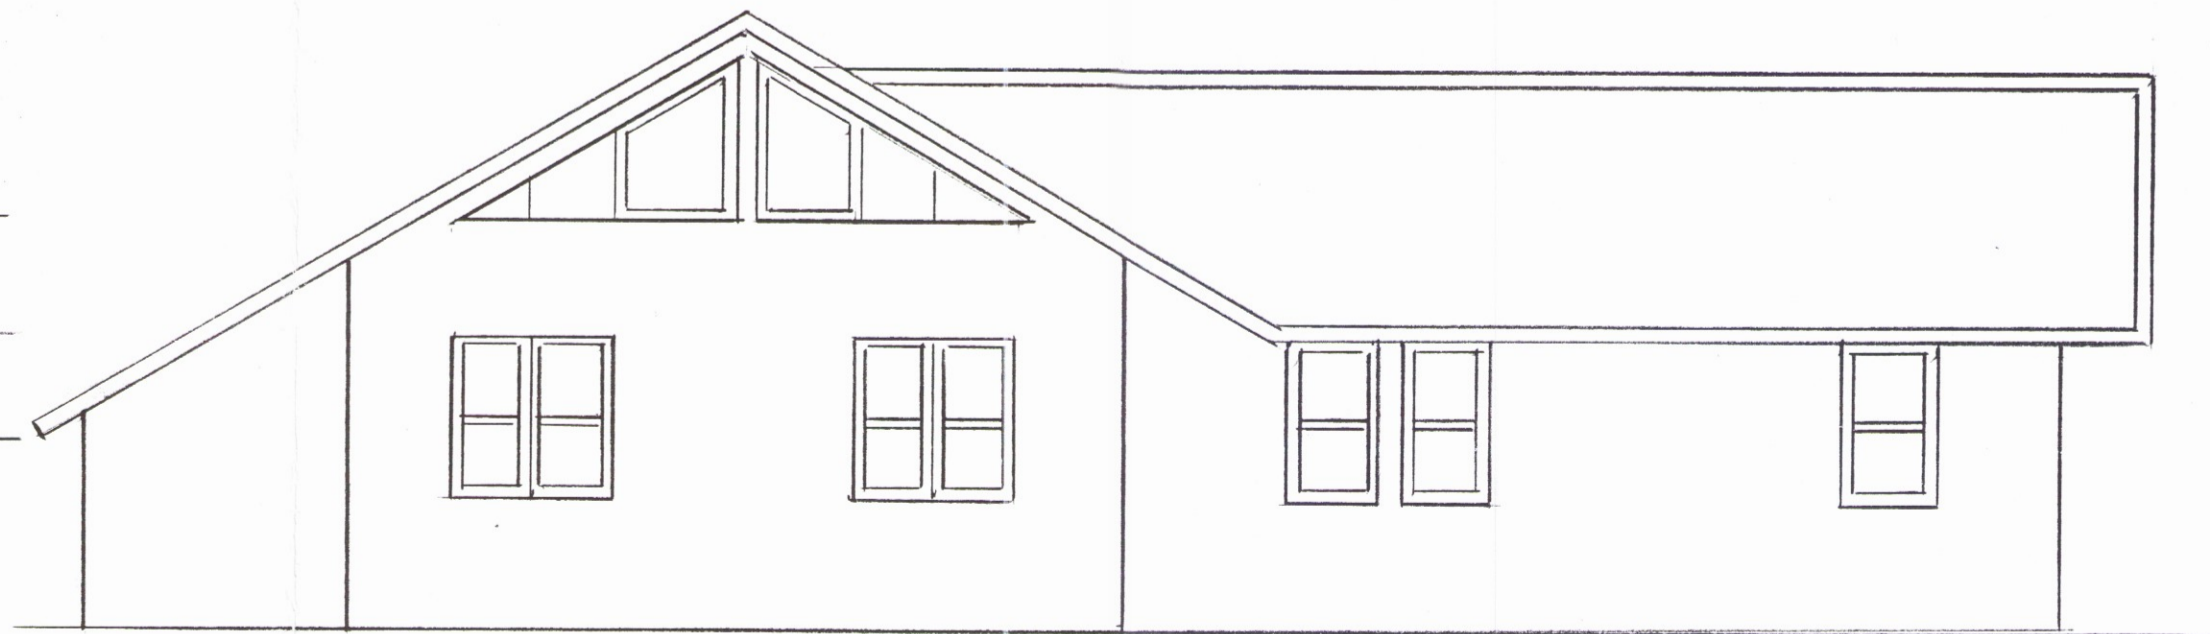
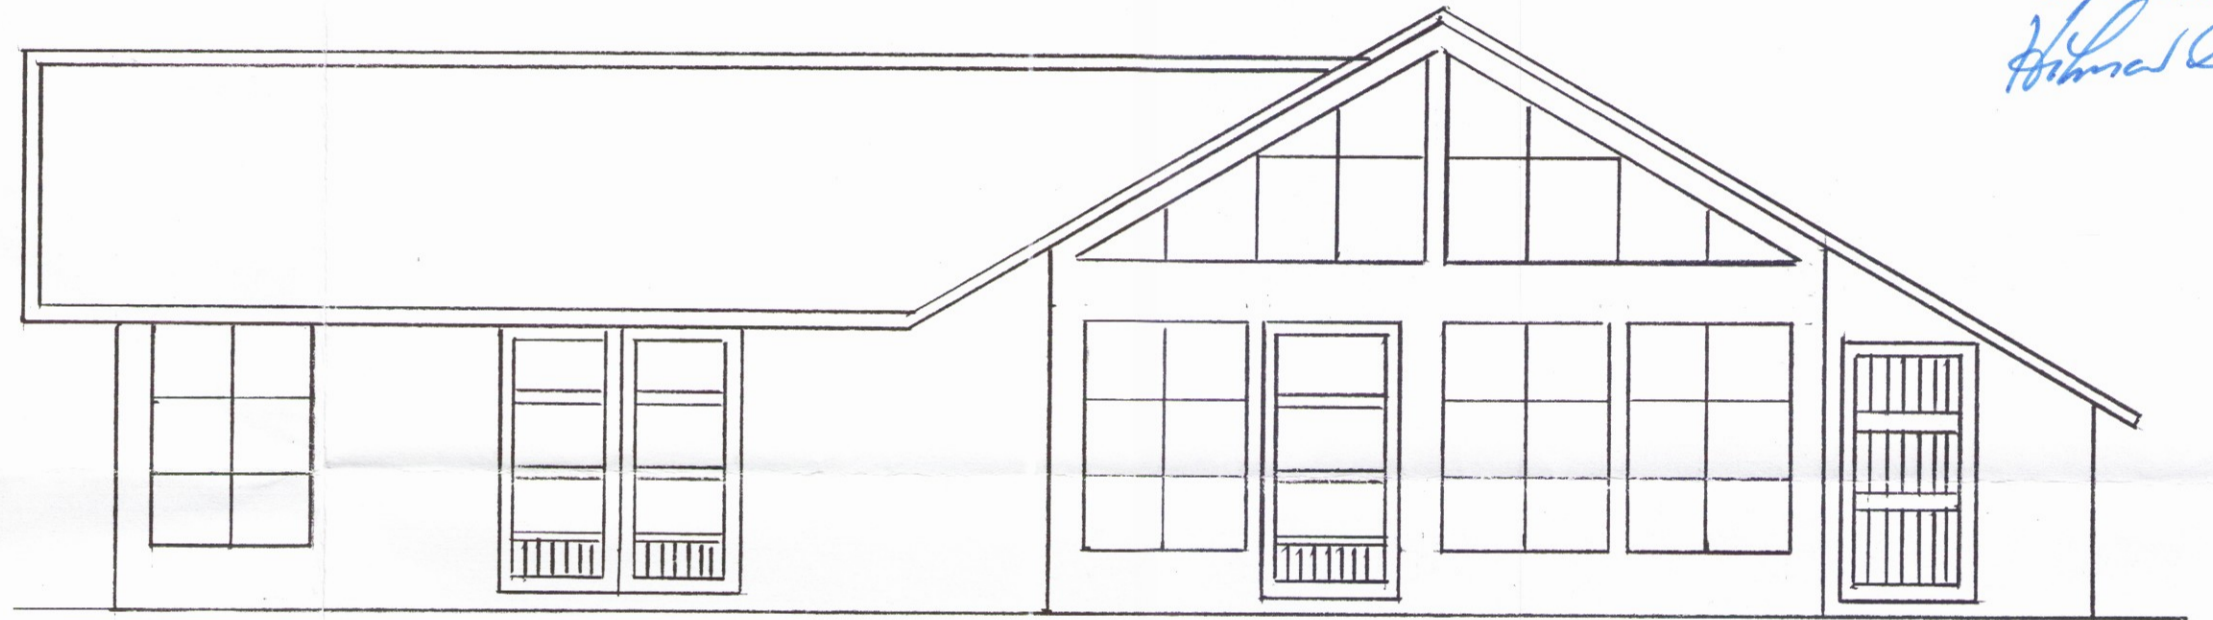


Samp. 29.06.
 BYGGINGARFUL
 GRIMSNEÐ OG GRAFNING
 Hilmar Leim

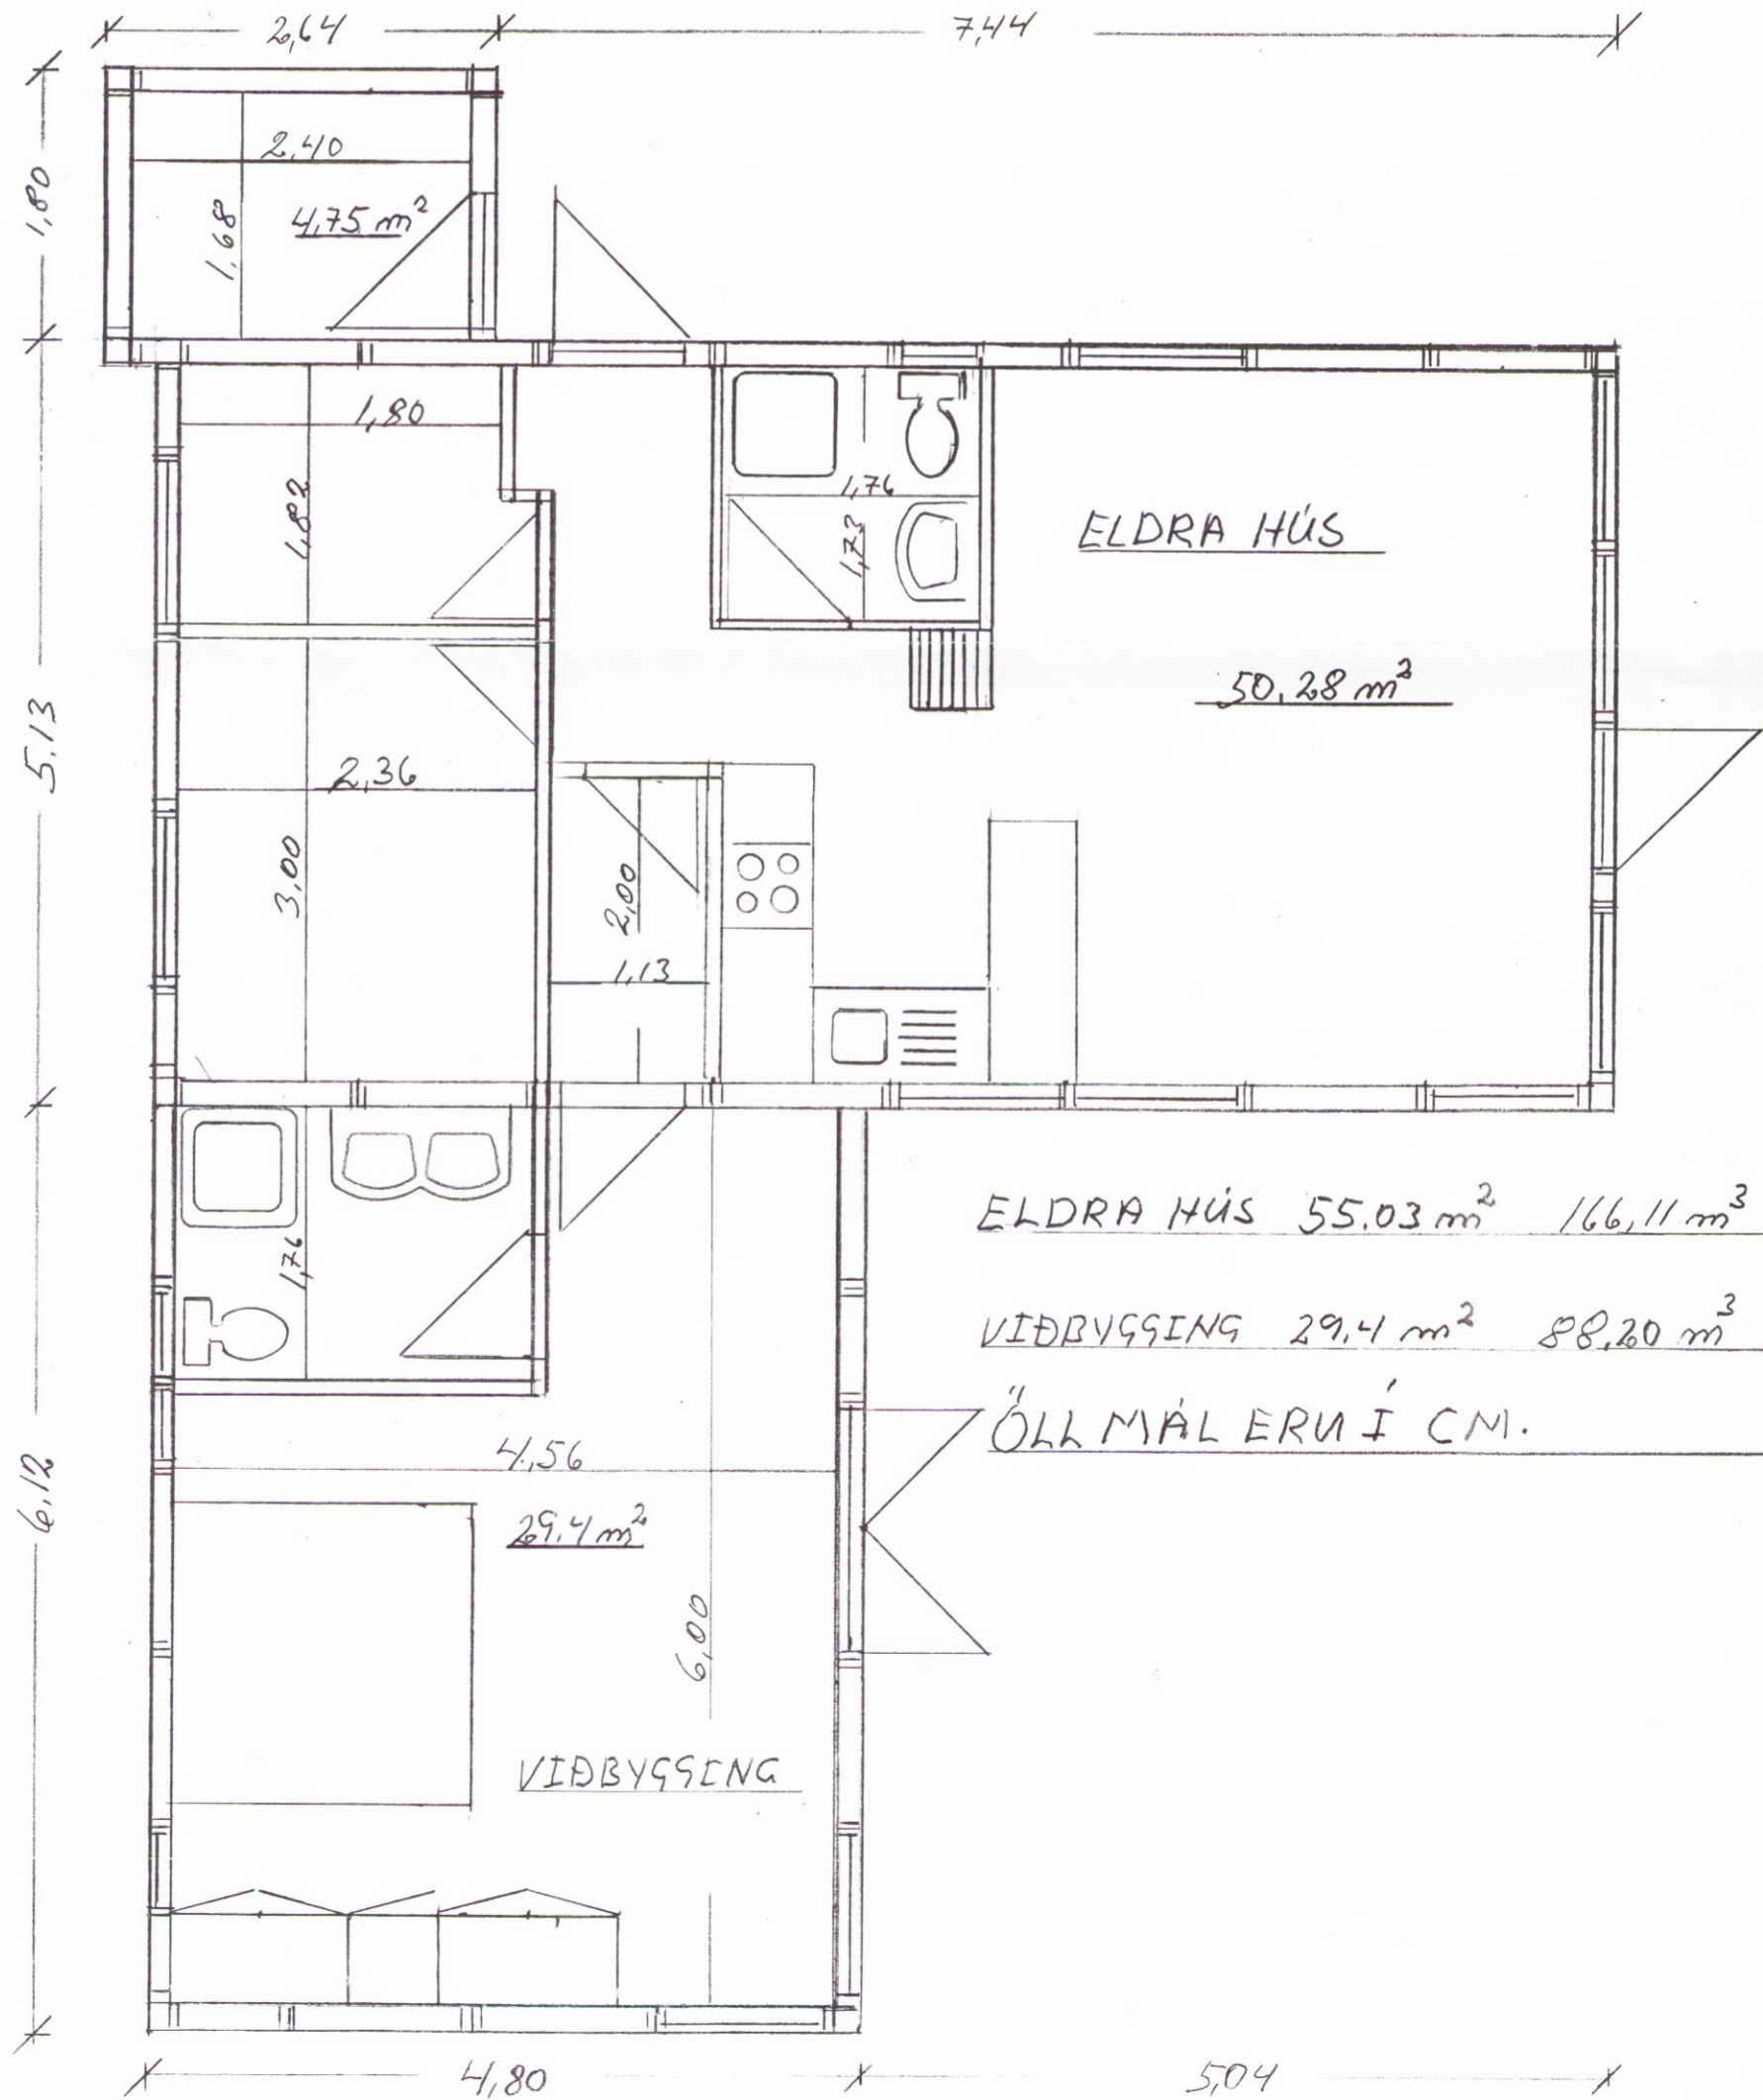

SUMARHÚS. EIDS H. HARALDSSONAR.		
KT. 170147 - 7319 VIÐ BJARKARBRAUT 3.		
BLÁSKÓGABYGGÐ.		2823
TEIKN	Gunnar Helgason	MÖLT 150 DAGS 2-6.2004