


SÉRMYNDIR A og B M 1:10

SNID F-F M 1:10

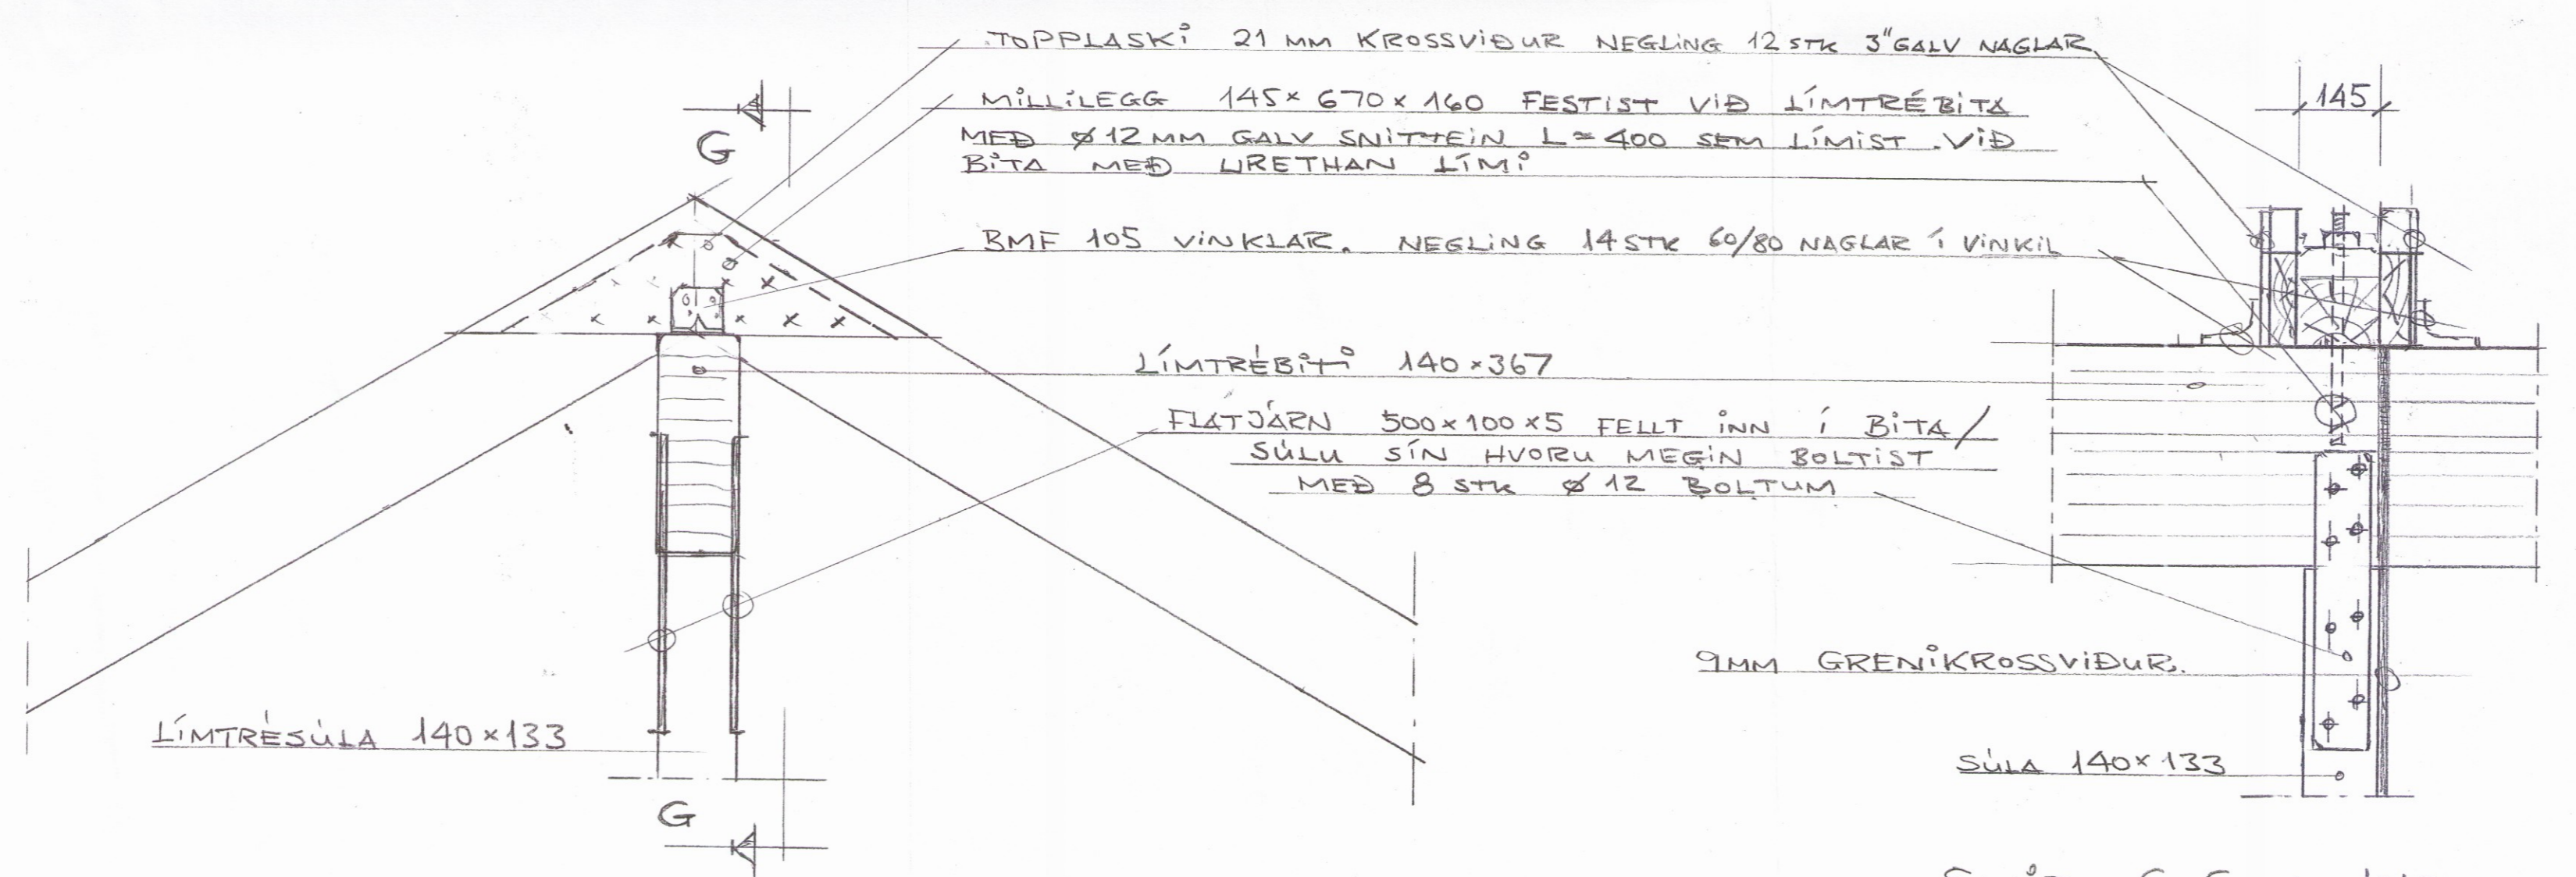

SÉRMYND C M 1:10

SNID G-G M 1:10

Nr.	Dags.	Skýring	
Vilmar Þór Kristinsson Byggingartæknifr. 050648-4439 s 893-7075 vilmarthor@gmail.com			
Verk: Kjaransstaðir II Bláskógabyggð			
Heiti: Timburgrind - sérmynd			
Mkv. 1/10	Dags. Júlí 2017	Verk nr. 1602	Teikn. nr. 13
Teikn. EV	Reikn. VPK	Yfirf.	
Undirskrif hönnuðar <i>Vilmar Þór Kristinsson</i>			Stærð A2

2887