

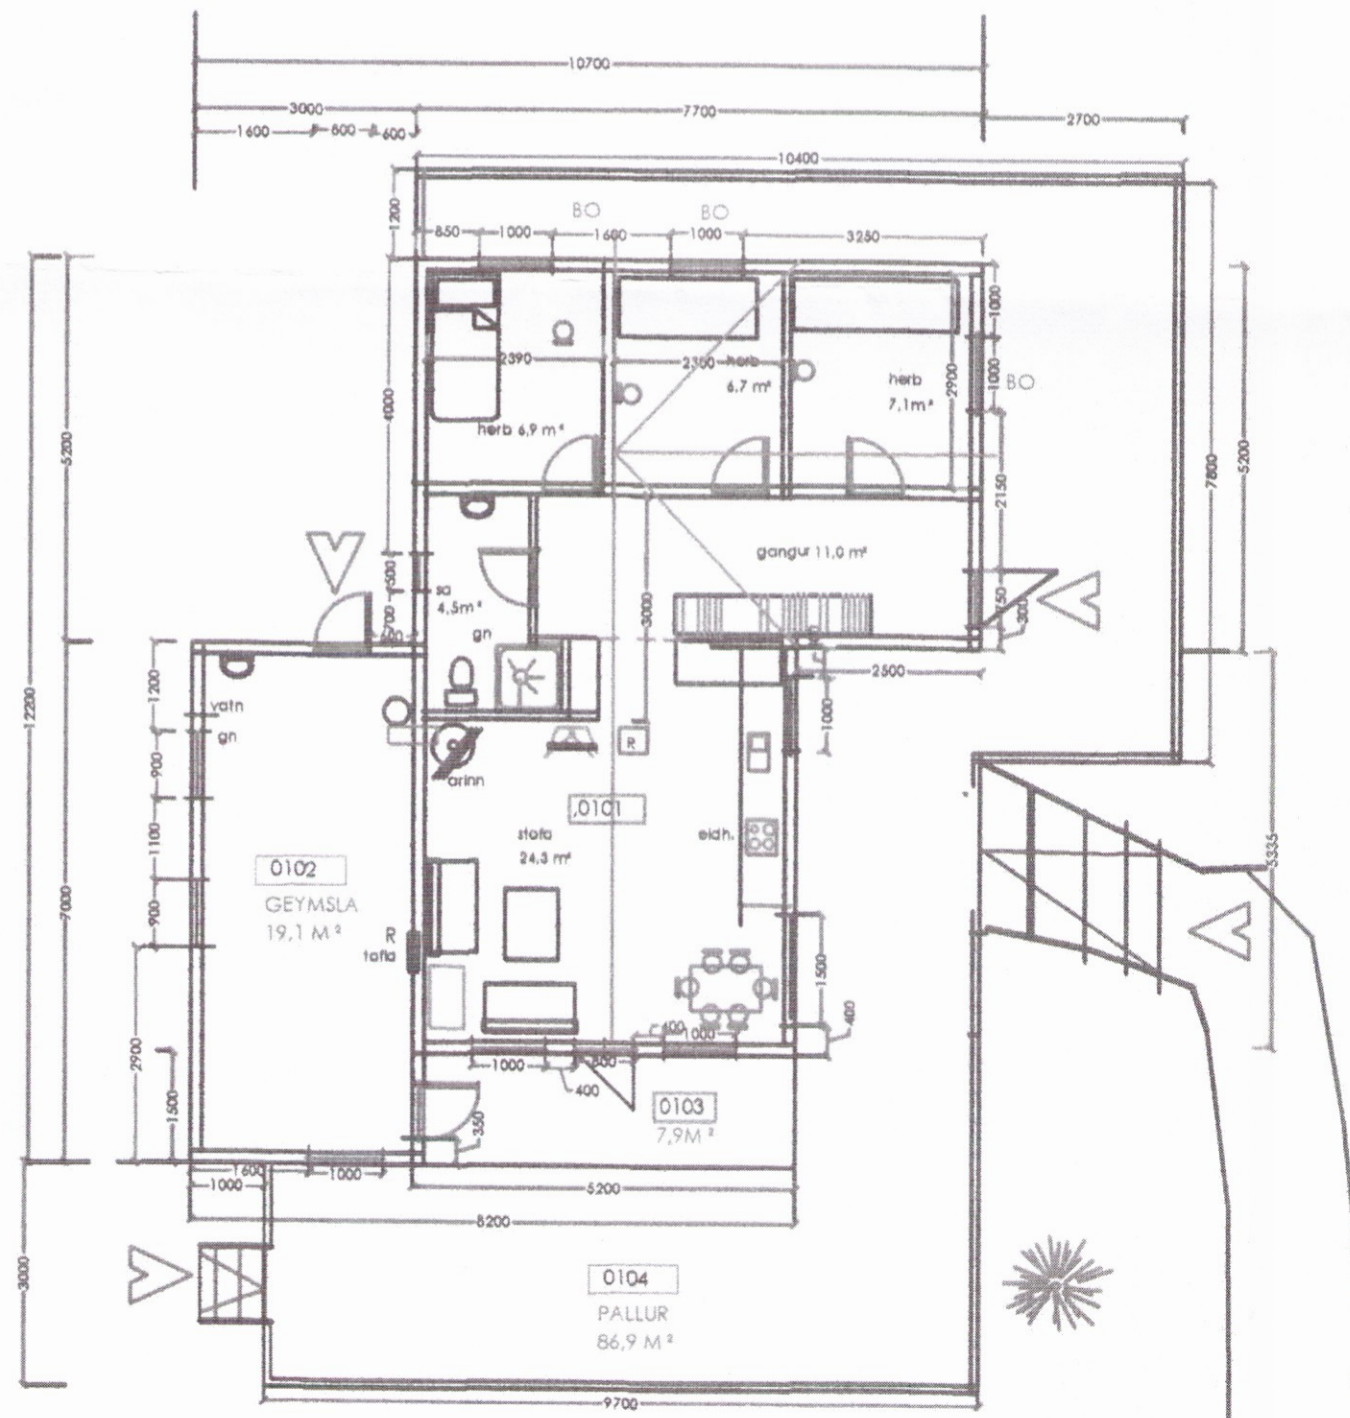
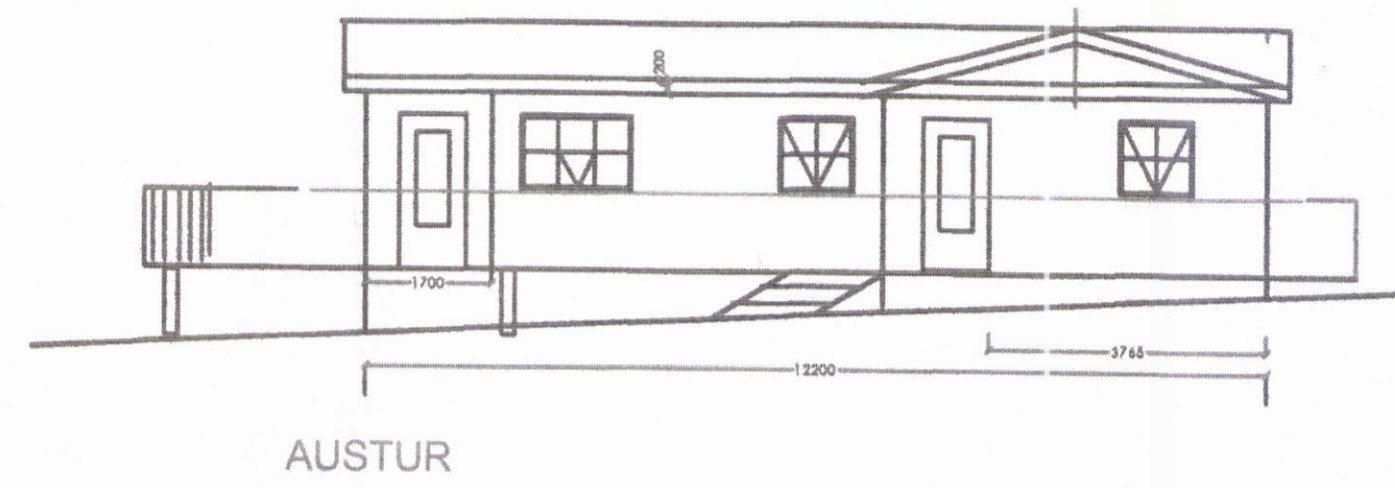
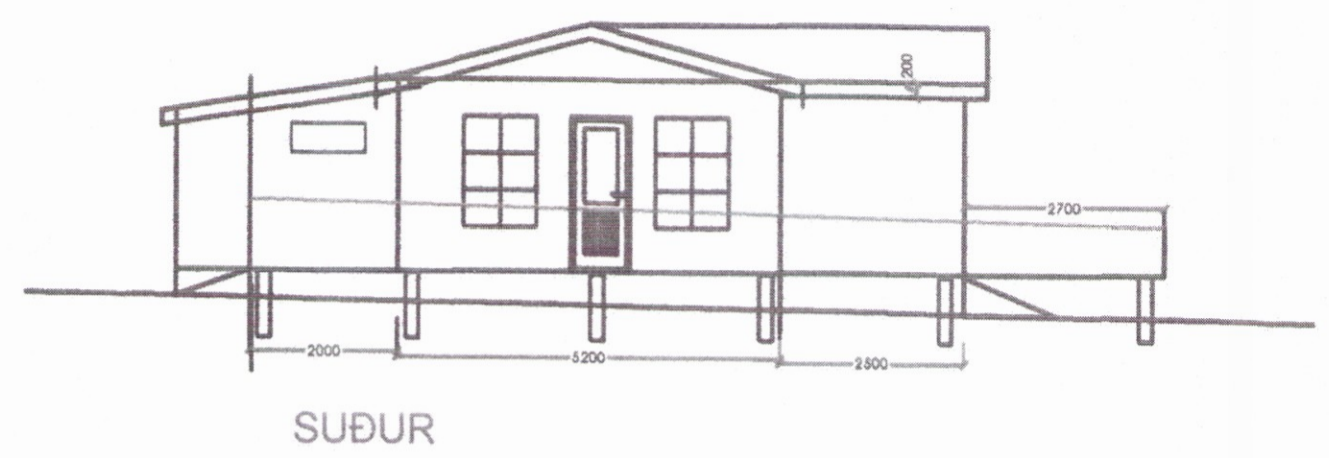
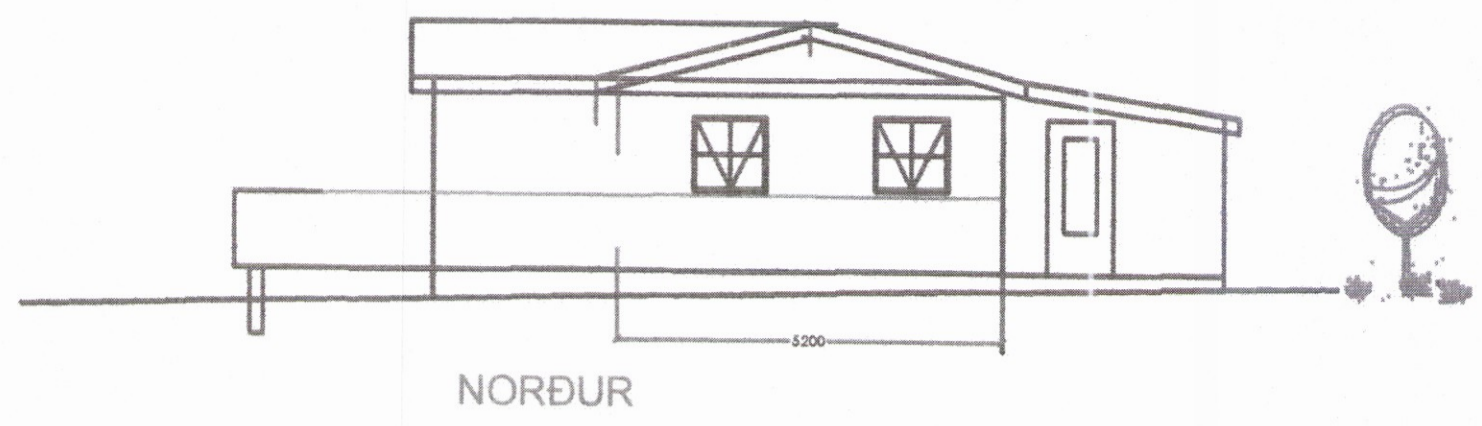


Sampkvæði 18.07.2003  
 Umhverfis- og tæknisvið  
 Uppsveita  
 F.ö. Byggingarfulltrúi  
 Gunnar Pálsson

LNR 176108 SG. 1810 0173

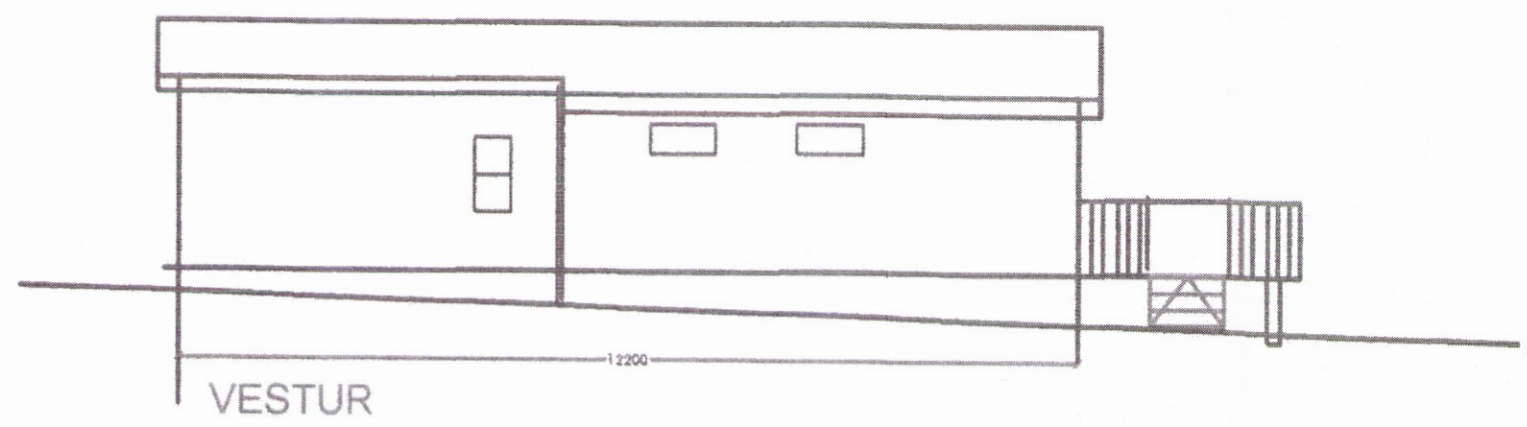


BÁRUJÁRN  
 PAPPÍ  
 SPERRUR 2" X 6" 50 X 150 MM C/C 600  
 KLÆÐNING 1" X 6" 25 X 150 MM  
 LOFTRÁS OFAN EINANGRUNAR  
 EINANGRUN, ÞÉTTULL 125 MM  
 RAKASPERRA  
 KLÆÐNING

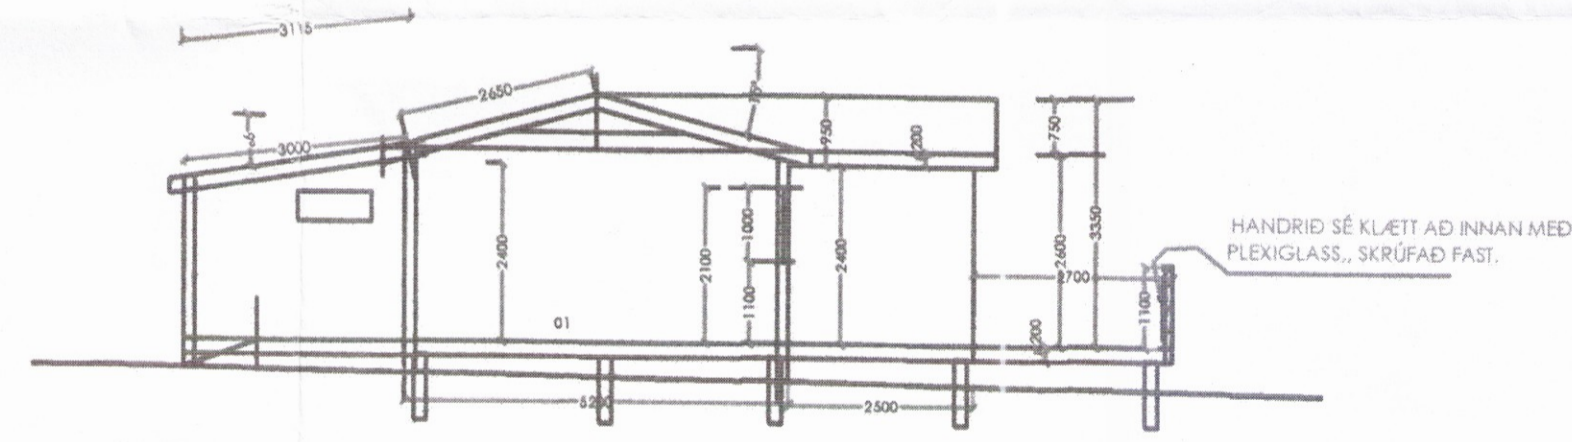

LÁRÉTT BORDAKLÆÐNING PANILL  
 LÖDRÉTTIR 1,5 X 5,0 MM LISTAR  
 KRÖSSVIÐUR VATNSLÚMDUR 10 M M  
 STÖÐIR 2" X 4" 50 X 100 MM C/C 600  
 EINANGRUN ÞÉTTULL 100 MM  
 RAKASPERRA  
 KLÆÐNING

ML 01  
 HNALLAR UNDIR DREGARUM  
 DREGARAR ERU 20 X 200 MM  
 GÖLFBITAR ERU 20 X 150 M  
 AKKERI ERU FRÁ HNÖLLUM Í DREGARA,  
 DREGARAR BOLTADIR SAMAN VÍD GÖLFBITA,  
 BURDARVINKLAR ERU FRÁ GÖLFBITUM Í HÚSAGRIND  
 ER Á BERANLEIGUM OG PROSTRÉUM JARÐVEG

22 MM NÓTADAR SPÓNPL.  
 RAKASPERRA  
 GÖLFBITAR 2" X 6" 50 X 150 MM C/C 600  
 EINANGRUN ÞÉTTULL 125 MM  
 TJÖRUTEX  
 DREGARAR 50 X 200 mm 3 SAMSTÆÐUR

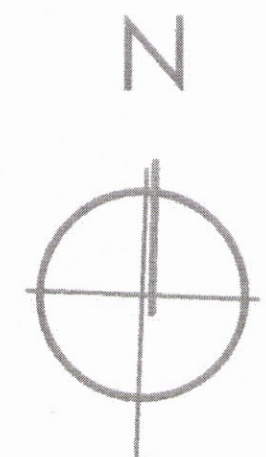

GRUNNMYND

SKÝRINGAR:

- INNGANGUR.
- BJÖRGUNAROP
- REYKSKYNJARAR
- SLÖKKVIÐÆKI
- SALERNI.
- LOFTRÆSING.
- GÖLFNIDURFALL.
- HÆGBRENN, HURD
- INNTAK F. VATN
- INNTAK F. RAFM.
- ÚT
- NEYÐDARLÝSING

SUMARHÚS  
 MHL 01,,

SAMKV. ELÐRI TEIKN. OG MÆLINGUM

A:	
Á: Breytingar vegna lögglíðingar M.V.S.	31.3.2015.
BREYTING:	DAGS:

HEIÐARBRAUT NR. 17C, BRJÁNSS.  
 GRÍMSNESI 2896

hútt:	ADALTEIKNINGAR	teikn:	grunnmynd, snið ÚTÍH	1:100
dags:	15.06.2017.	númer:	023-002A	teikn. A2
gæðisráðgjafi:	SG	hönnuður:	SG	skoðun:
teiknistofan	artik@simnet.is	GSM	895-9202	SÍMI 421-4122
ARTIK ehf.	5602072550			
hönnunarsjón:	STEINAR GEIRDAL	BYGGINGAFRÆÐINGUR	B.F.I.	
040138 3829	NORÐURBRÚ NR. 2, 210 GRDABÆ.			