




V1
5/7 ÚTVEGGJAGRIND V1 1:50

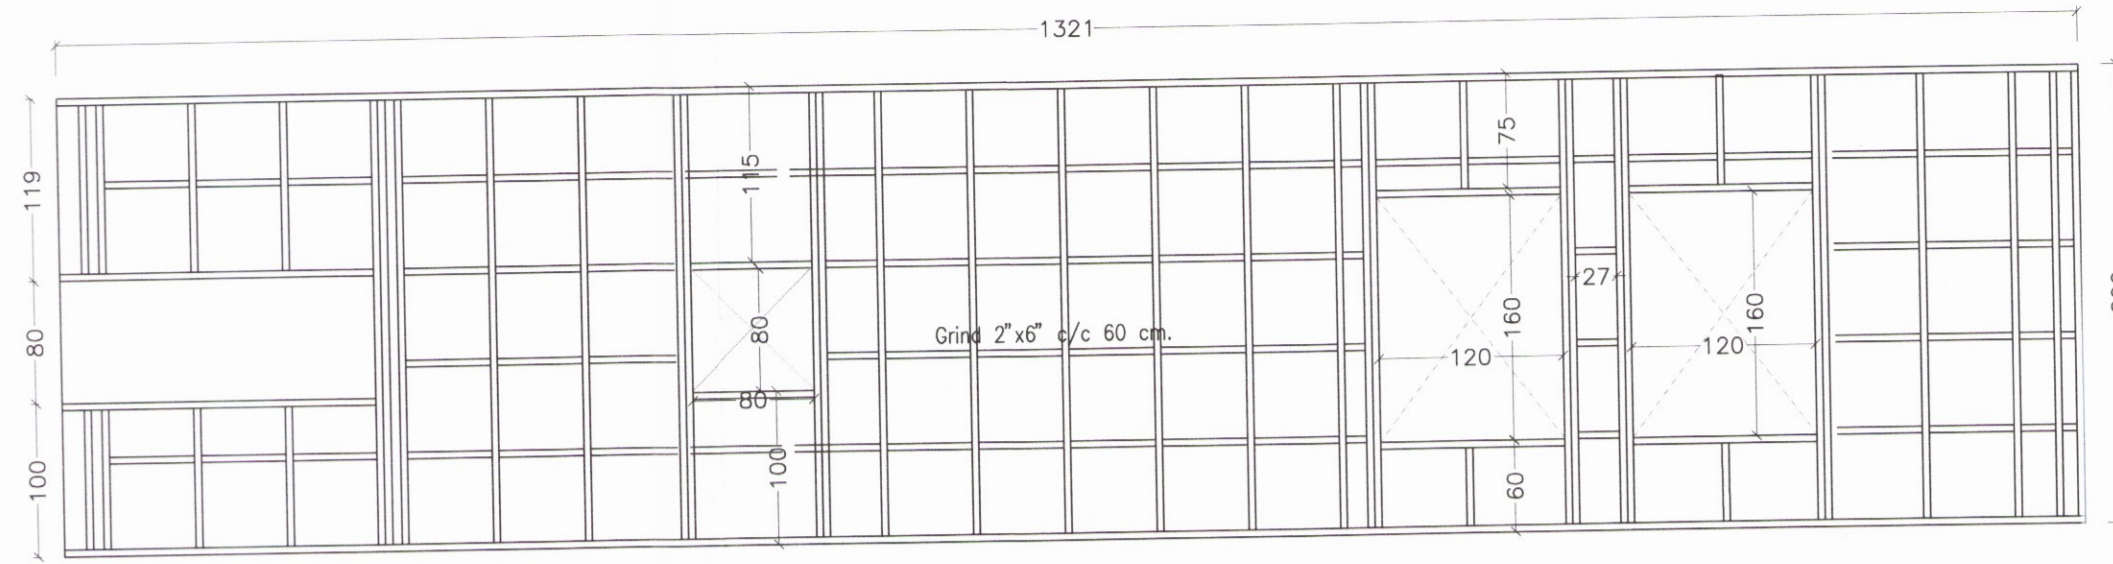


V2
5/7 ÚTVEGGJAGRIND V2 1:50

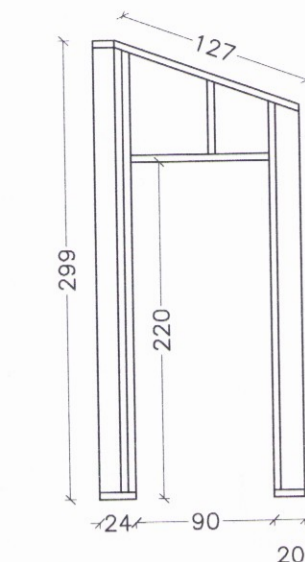


V3
5/7 ÚTVEGGJAGRIND V3 1:50

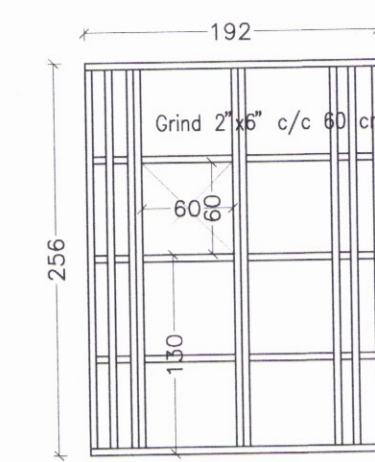


V4
5/7 ÚTVEGGJAGRIND V4 1:50

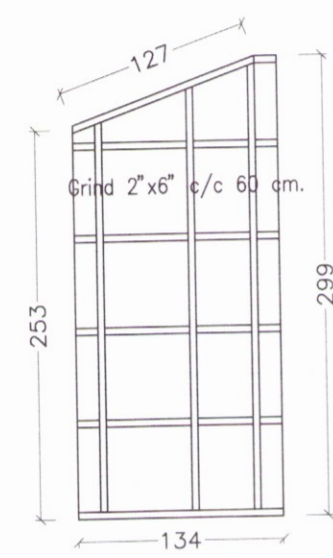


V5
5/7 ÚTVEGGJAGRIND V5 1:50

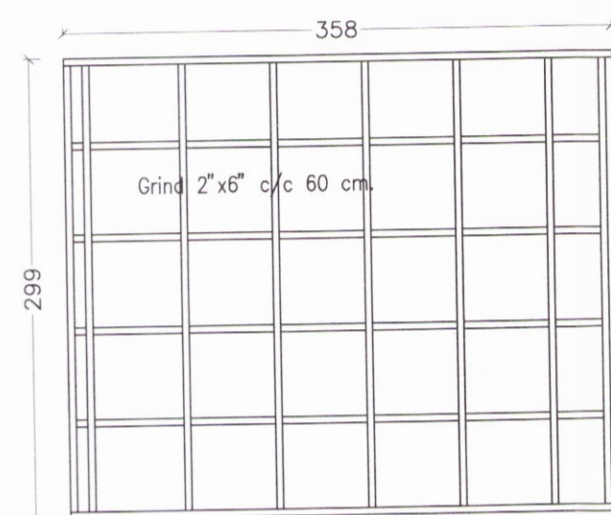


V6
5/7 ÚTVEGGJAGRIND V6 1:50

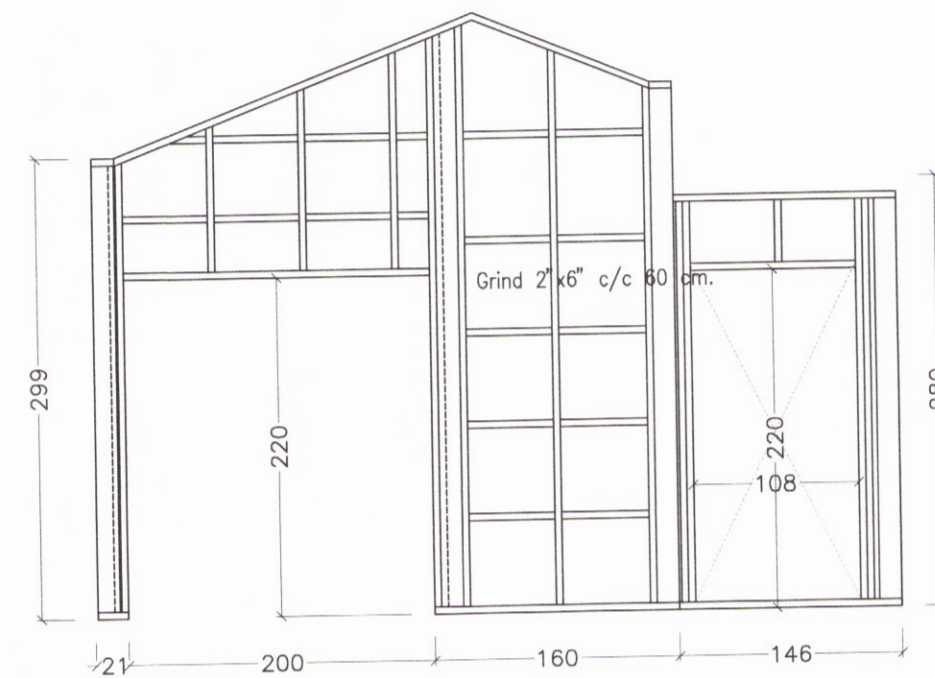

V7
5/7 ÚTVEGGJAGRIND V7 1:50

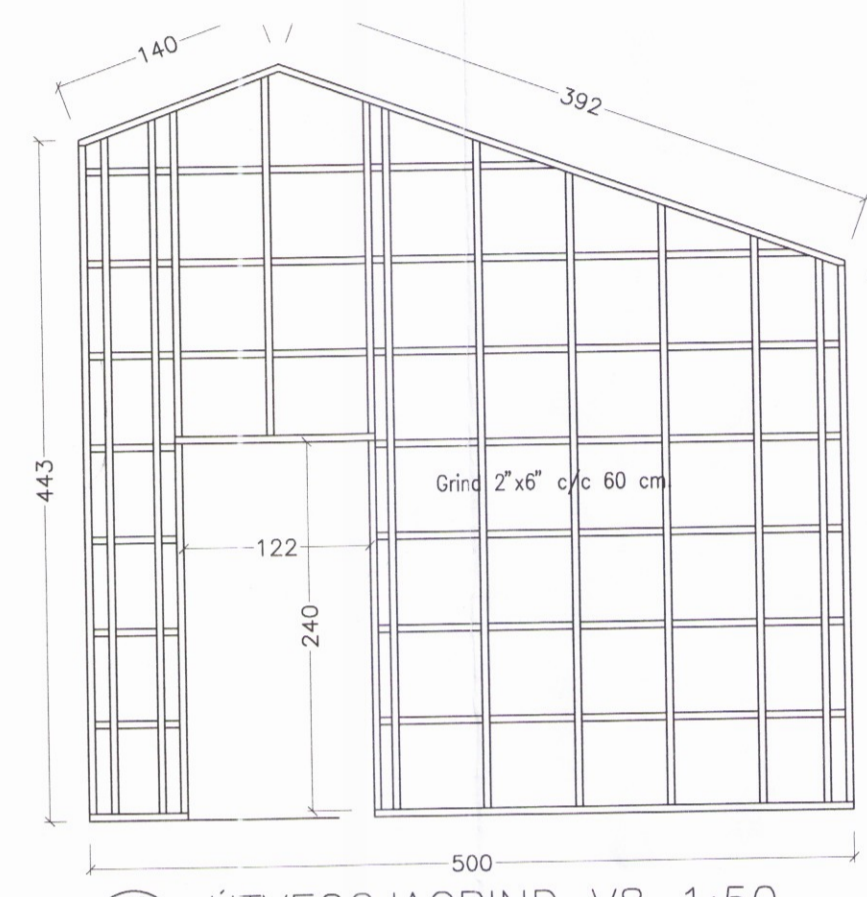


V8
5/7 ÚTVEGGJAGRIND V8 1:50

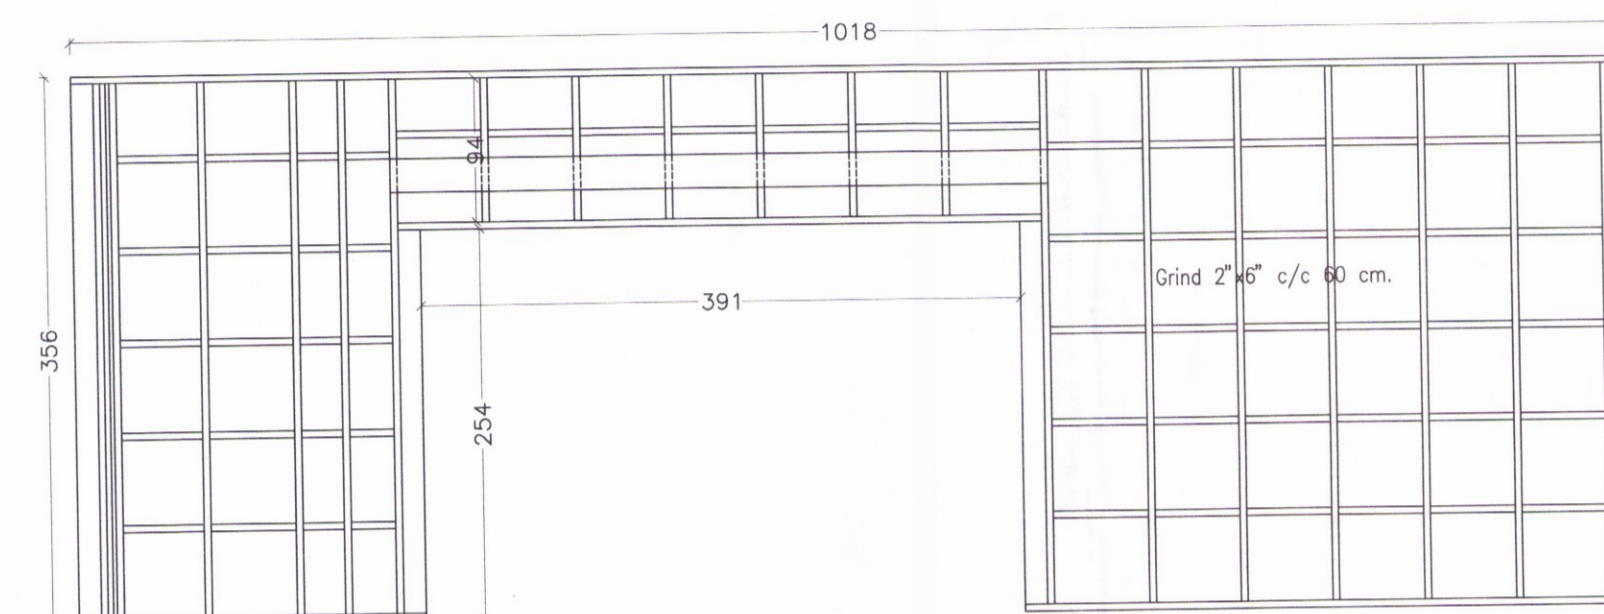


V9
5/7 ÚTVEGGJAGRIND V9 1:50




V10
5/7 ÚTVEGGJAGRIND V10 1:50

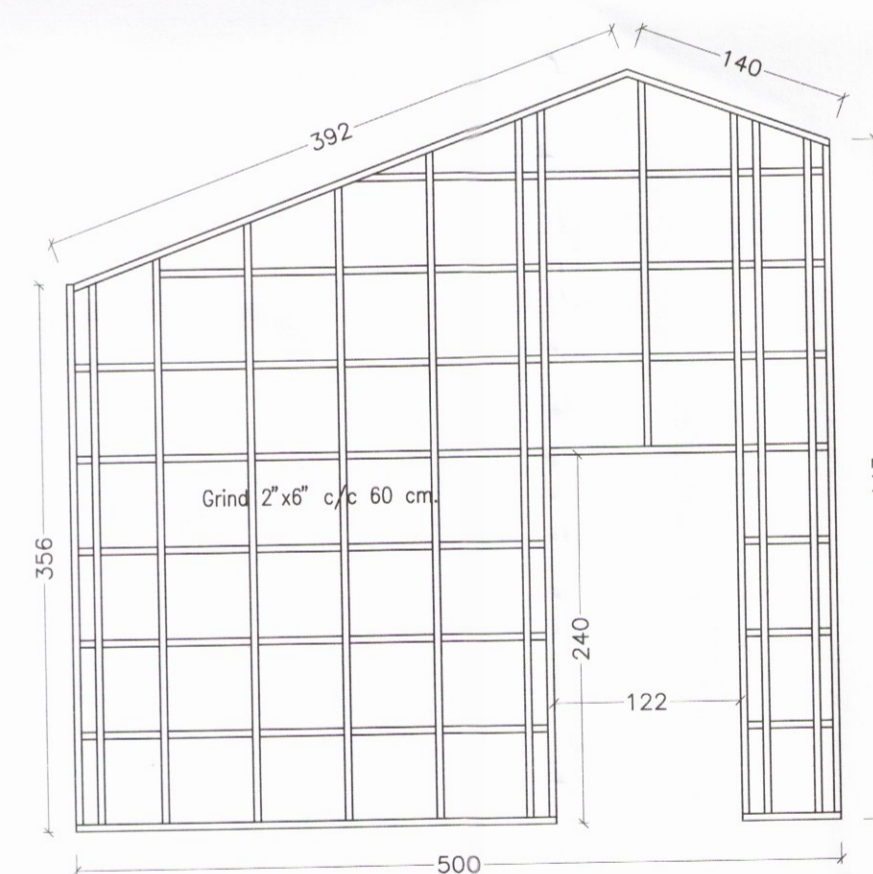

V11
5/7 ÚTVEGGJAGRIND V11 1:50

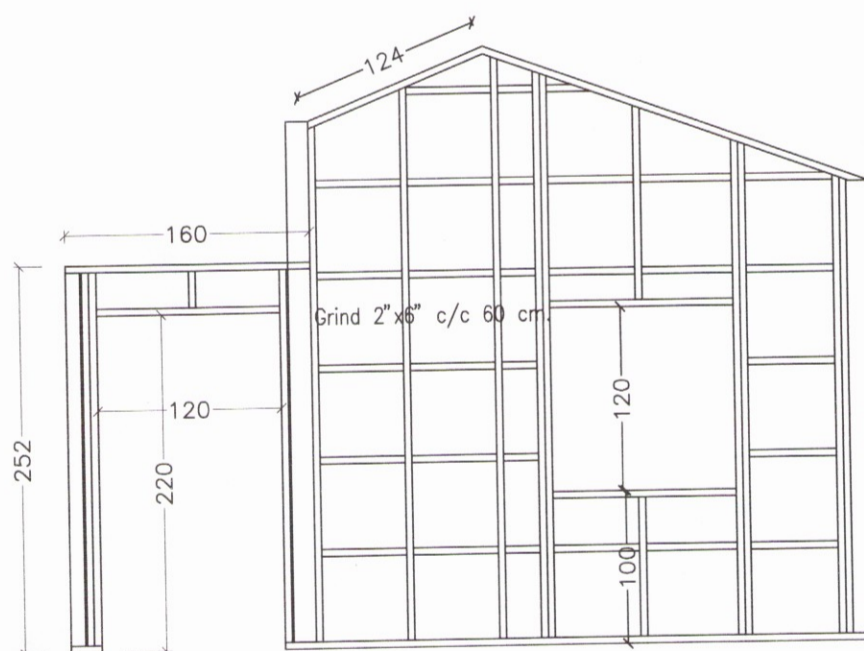

V12
5/7 ÚTVEGGJAGRIND V12 1:50

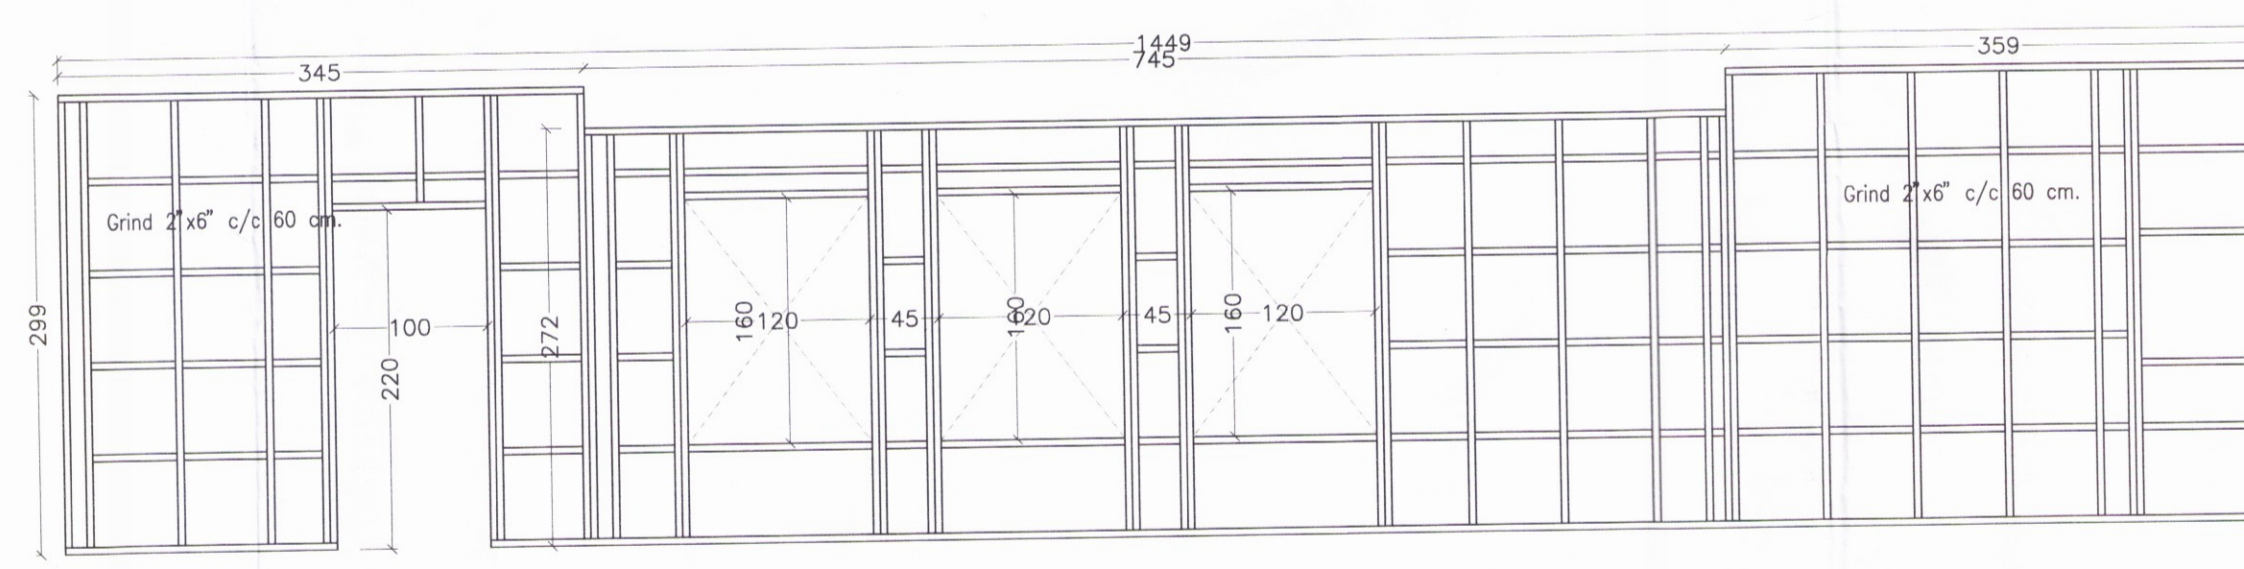

V13
5/7 ÚTVEGGJAGRIND V13 1:50

Skýringar.
 ATH. Mál eru aðeins til viðmiðunar.
 Nákvæm málsetning sjá
 arkitektaeiningar.

Breytingar:

TÓV

TEIKNISTOFAN ÓDINSTORGL,
 VERKFRÆÐISTOFA ehf.
 Óðinsgötu 7
 101 Reykjavík
 Netfang: gust@to.is
 Sími: 510 2210

Verkefni: SKÁLABREKKUGATA 21, SUMARHÚS

Heiti: BURDARVIRKI: Útveggjagrindur

Hönnun: VÍFILL ÓDDSSON
 kt. 101237-3629
 GÚSTAF WILSSON
 kt. 201163-5069
 KRISTJAN S. GUDMUNDSSON
 kt. 070254-5819

VERKFRÆÐINGUR
 FVFI - FRV
 VERKFRÆÐINGUR
 FVFI
 VERKFRÆÐINGUR
 FVFI

Áritun aðalhönnuðar:

2908

Sig. Halldóttir

M. 1:50

R. C.V.

T. S.G.

Dags. Jan. 2017.

Nr. 1620-1-8.