



V14 ÚTVEGGJAGRIND V14 1:50

V15 ÚTVEGGJAGRIND V15 1:50

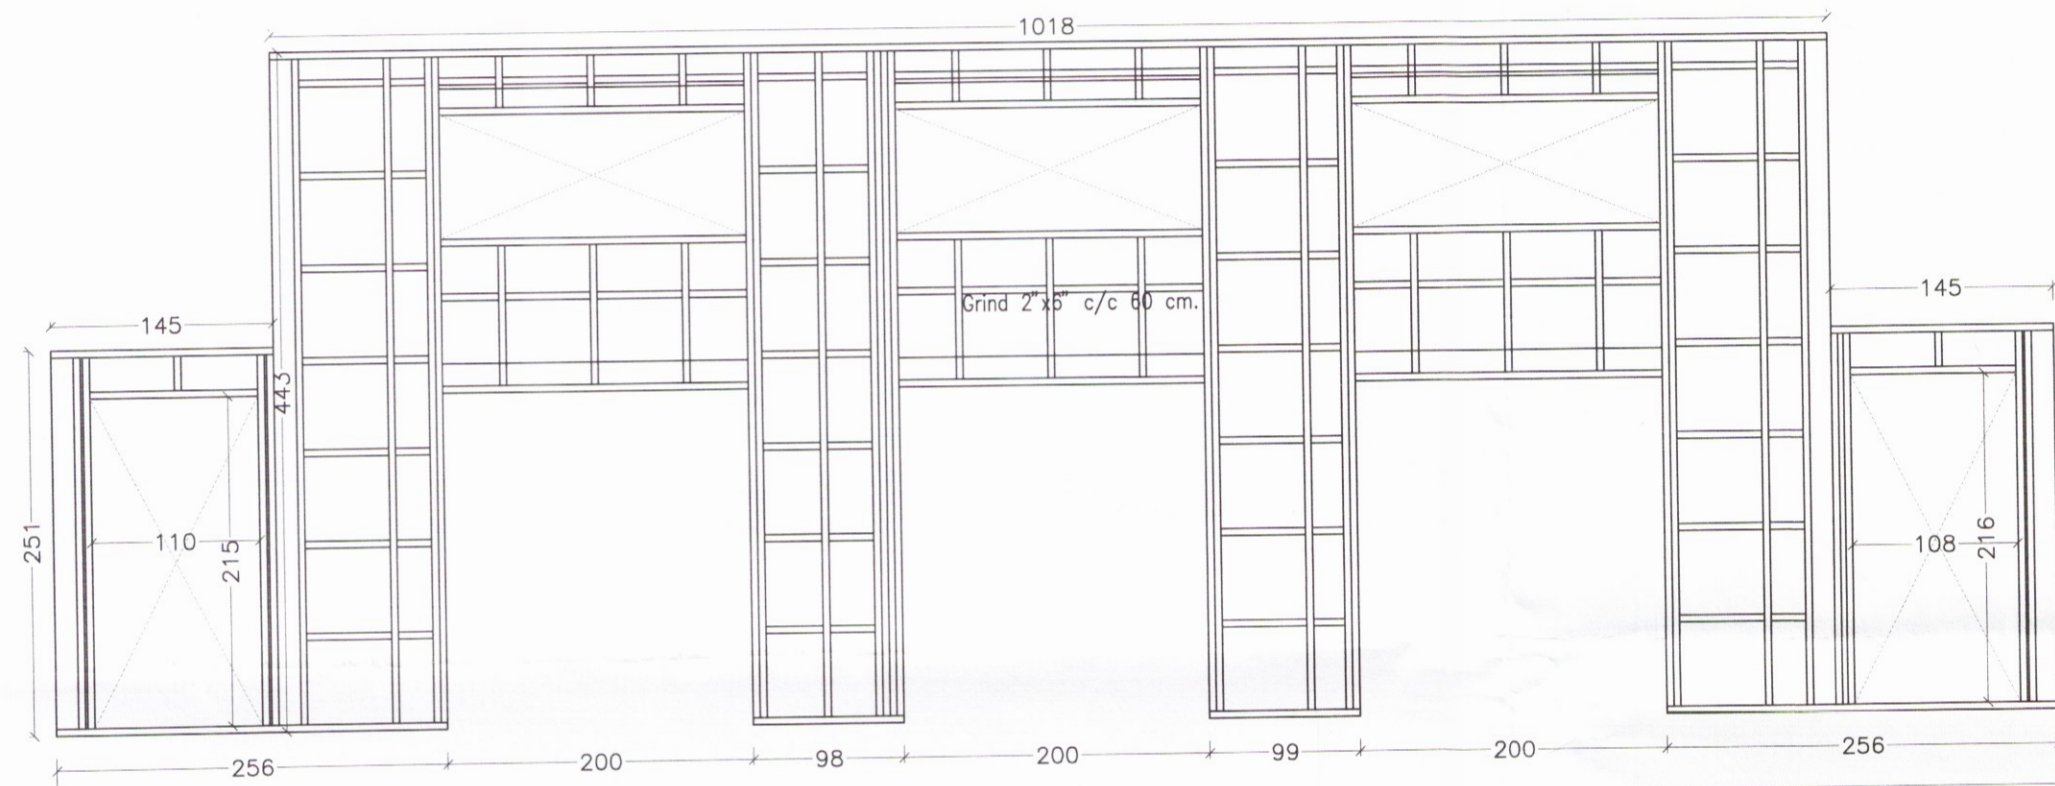

V16 ÚTVEGGJAGRIND V16 1:50

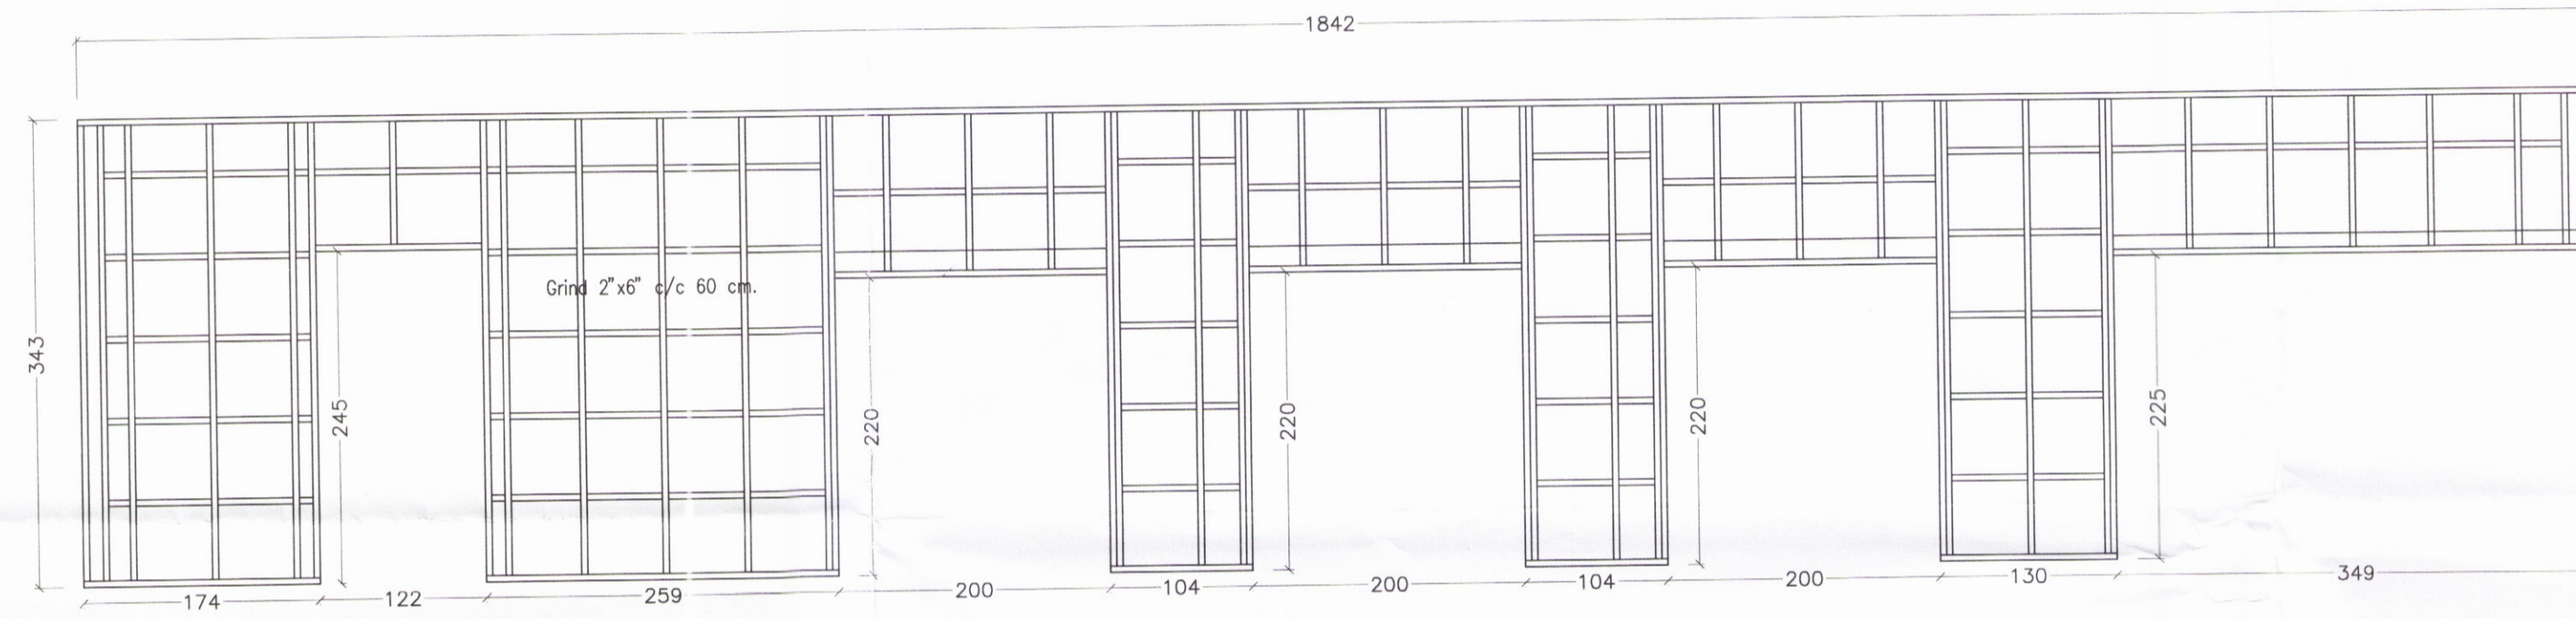

V17 ÚTVEGGJAGRIND V17 1:50

Skýringar:
 ATH. Mái eru aðeins til viðmiðunar.
 Nökvæm málsetning sjá
 arkitektateikningar.

Breytingar:

TÓV TEIKNISTOFAN ÓDINSTORGI,
 VERKFRÉDISTOFA ehf.
 Óðinsgata 7
 101 Reykjavík
 Netfang: gusti@to.is
 Sími: 510 2210

Verkefni: SKÁLABREKKUGATA 21, SUMARHÚS
 Heiti: BURÐARVIRKI: Útveggjagrindur

Hönnun:	VÍFILL ÓDDSSON kt. 101237-3629	VERKFRÉDINGUR FVFI - FRV
	GÓSTA ÓDDSSON kt. 231163-5069	VERKFRÉDINGUR FVFI
	KRISTJAN S. GUDMUNDSSON kt. 070254-5819	VERKFRÉDINGUR FVFI

Aritun aðalhönnuðar: *Sig. Óddsson*
 2909