

TAKN

- GN = Gólfniðurfall
- PN = Þakniðurfall
- LR = Lofttræsing
- VLR = Vélknúin lofttræsing
- PK = Póstkassi
- NL = Neyðarljós
- BO = Björgunarrop
- R = Reykskyrnari
- HSL = Handstökkvitæki
- ▽ = Bilastæði
- ◀ = Bilastæði fyrir fatlaða
- ⊙ = Brunaslanga
- ↻ = Merktur útgangur

- Brunamerkingar**
- E160
 - E190
 - A-E160
 - A-E1120
 - RE160
 - RE1120
 - A-REIM 120

- HURDIR**
- E-CS30
 - EI-CS30
 - EI-CS60

- GLUGGAR**
- E30

ENDURSKOÐUN	DAGS.	TEIKN.
h.		
g.		
f.		
e.		
d.		
c.		
b.		
a.		

VERIKKAUPI: _____ KENNITALA: _____

VERIHEITI: _____

EPNI: _____

Grunnmynd-Snið

VERK NÚMÉR: 03-17
STADGREINIR: _____

TEIKNAD AF: *2019*
ÖNÖ: _____
BLAD NÚMÉR: _____


ÓSKAR ÞÓR ÓSKARSSON
KT. 190964-3889
REYKJAVEGI 74
270 MOSFELLSSÁE

MKV: 1:100


HANNAÐ AF: _____ DAGS. ÚTGÁFU: 28.03.2017 KT. ÚTG.: 190964-3889

Óskar Þór Óskarsón

ÚTGEFID

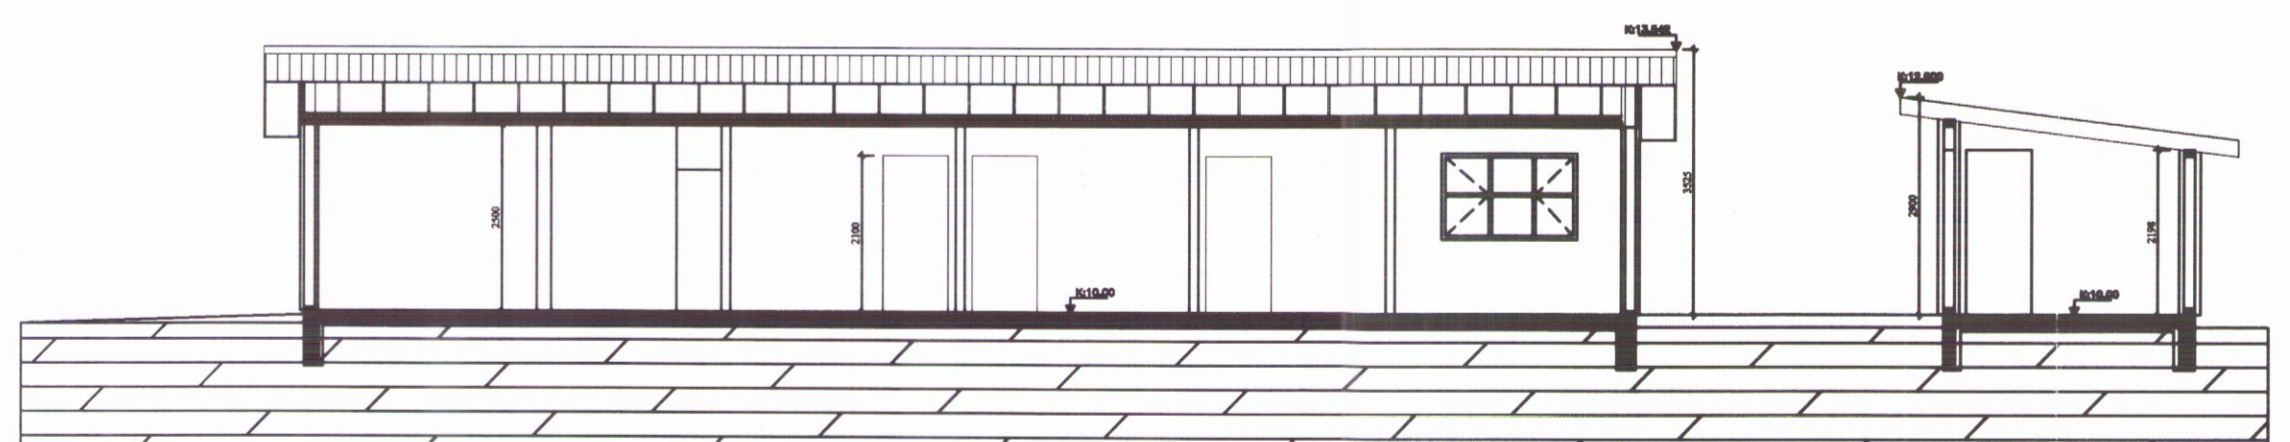

snið B-B

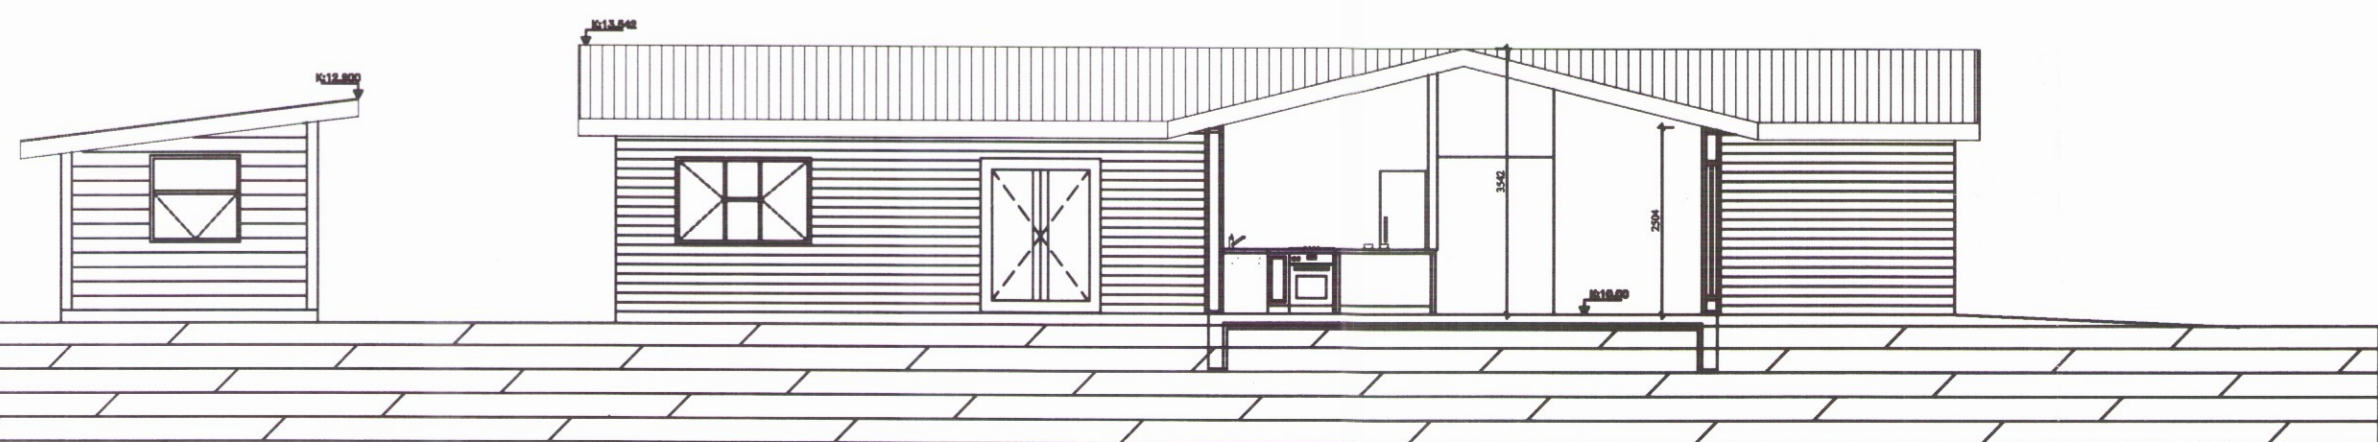

snið A-A