




201
40/45
1:10

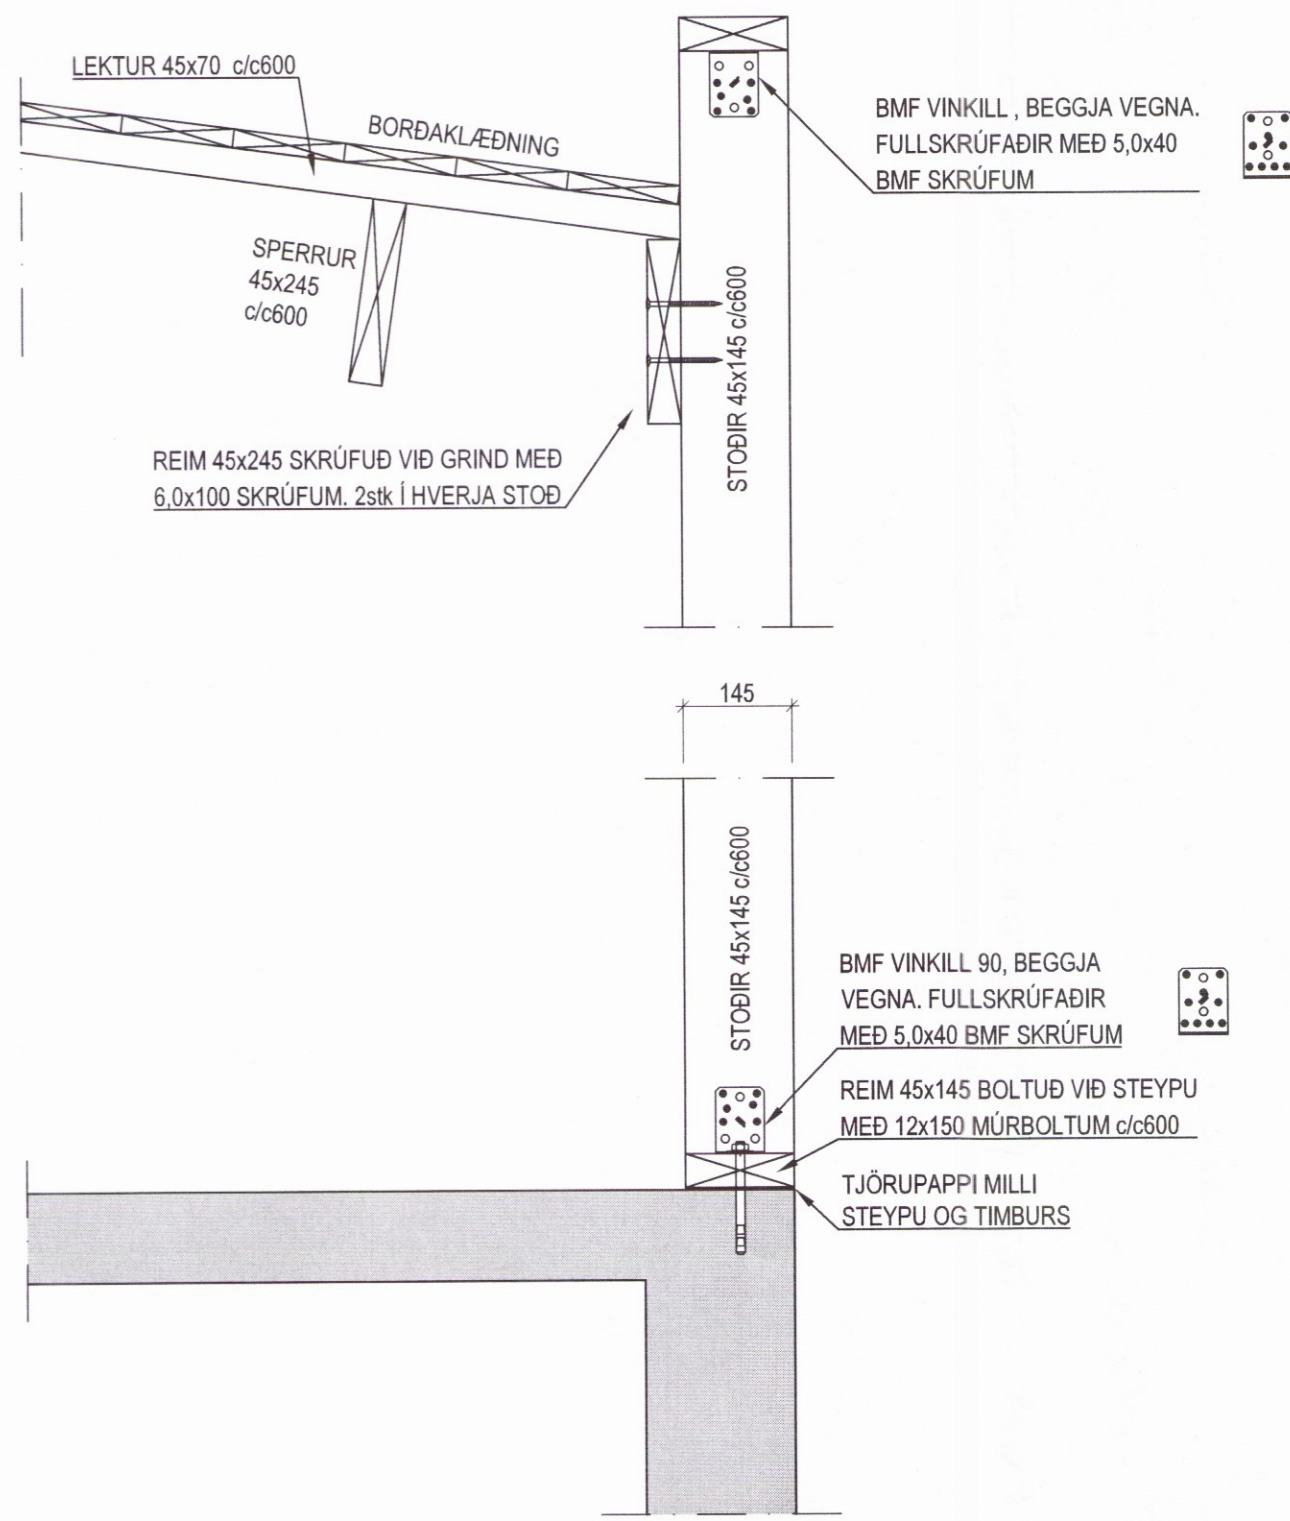


201
40/45
1:10

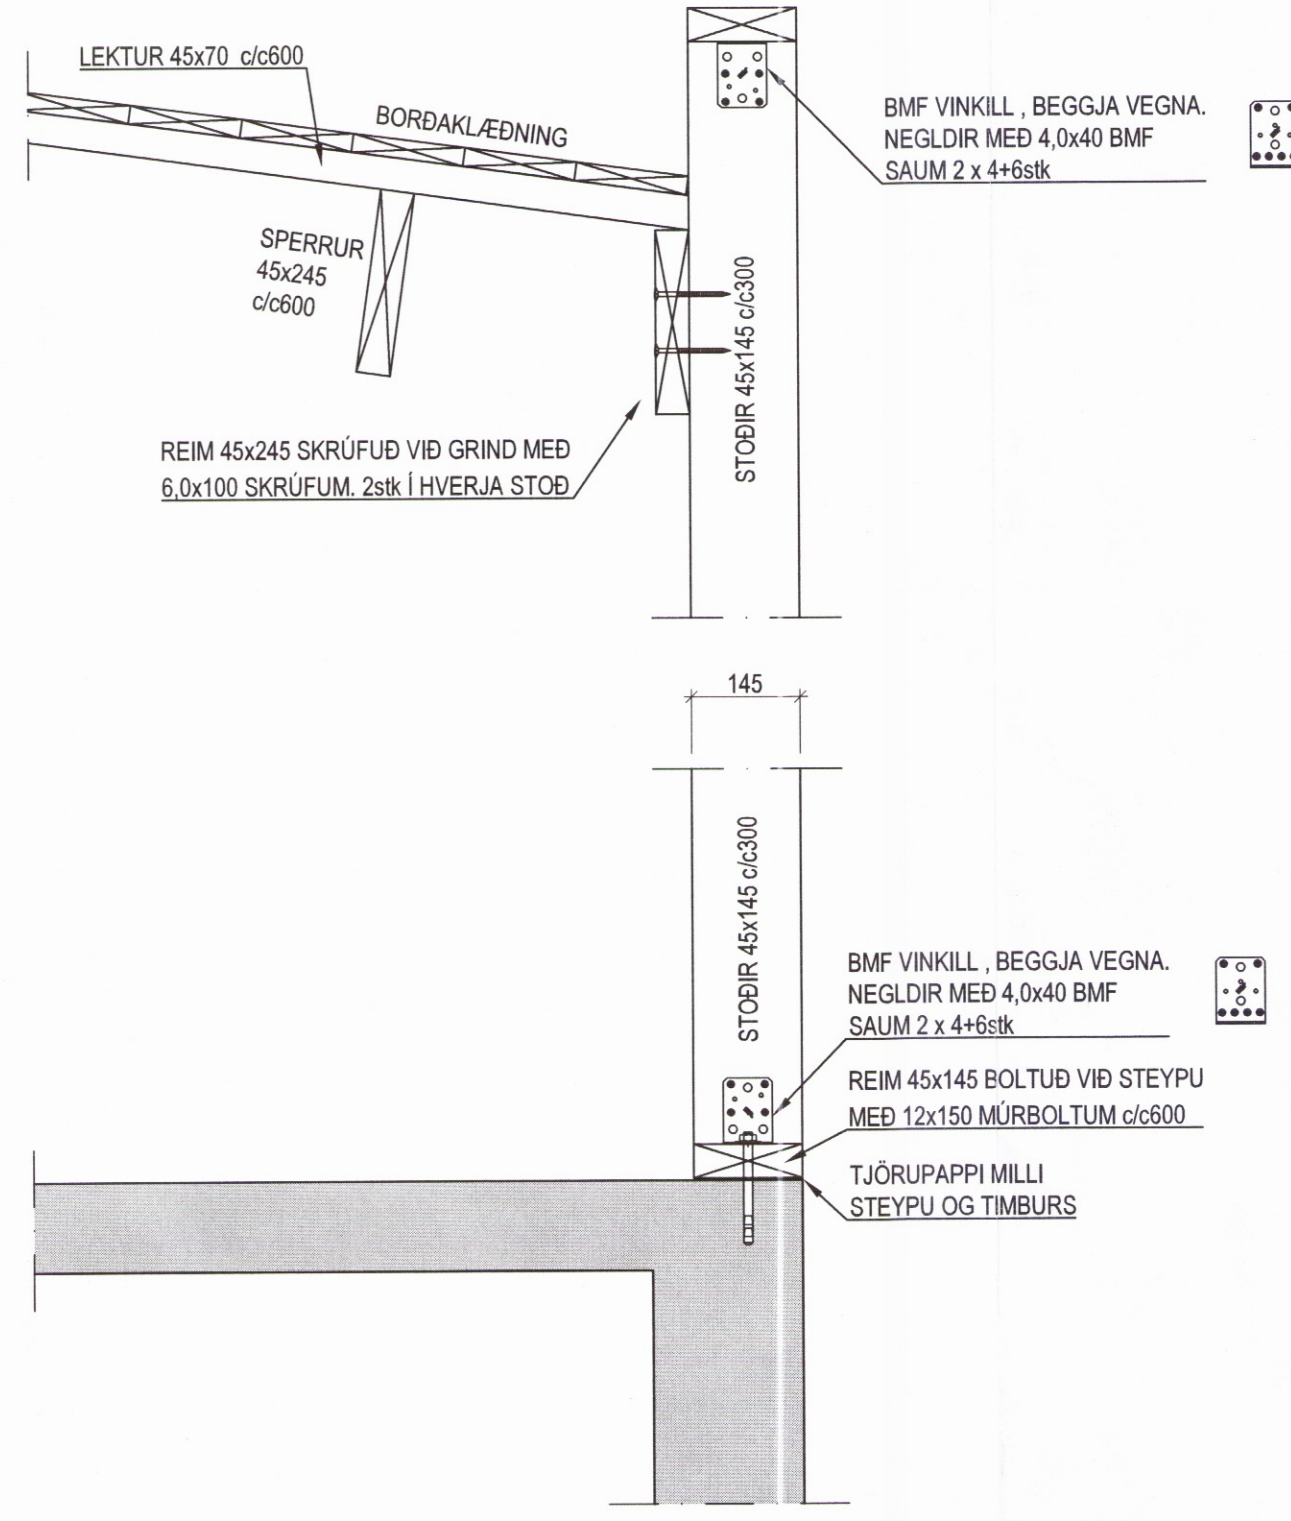


202
40/45
1:10

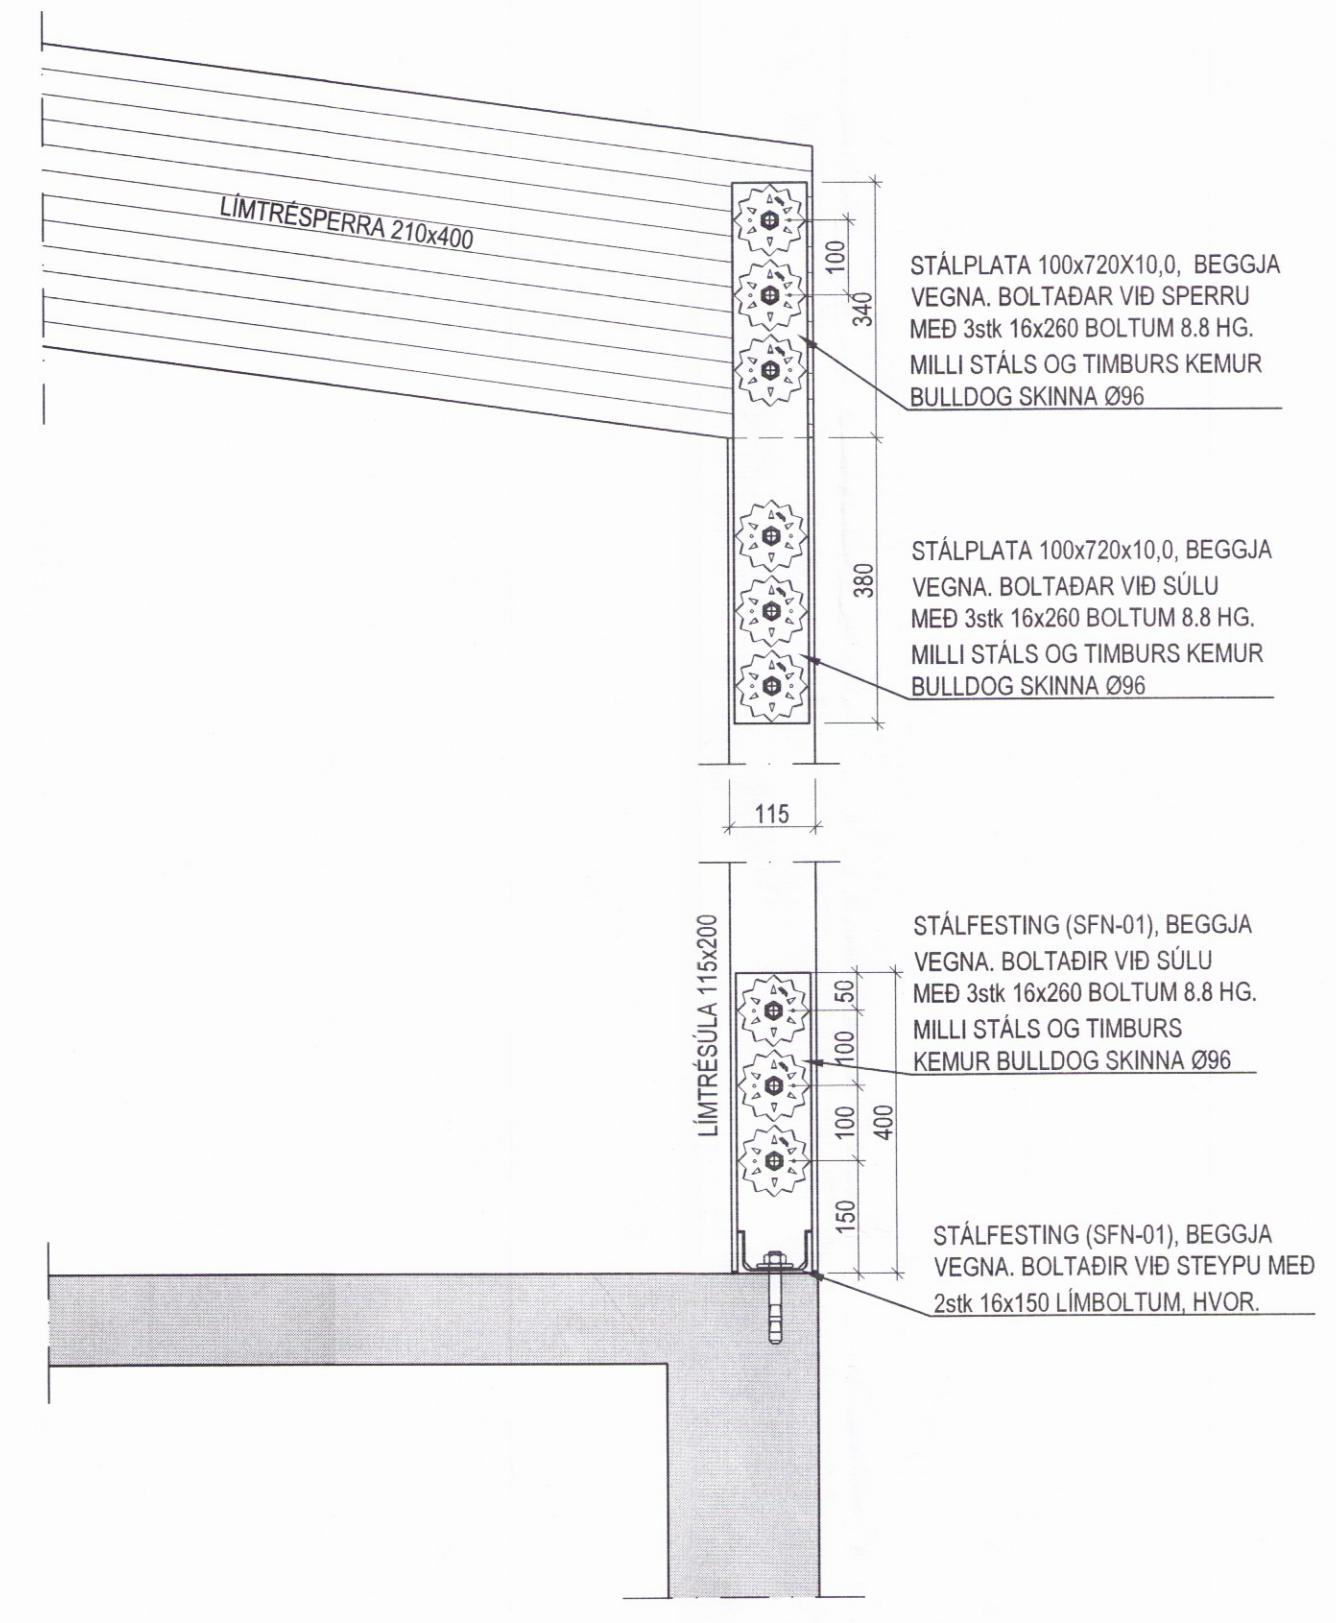


STÁLPLATA 100x720x10.0

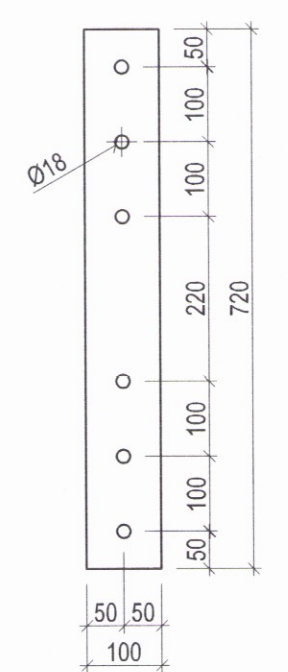


203
40/45
1:10

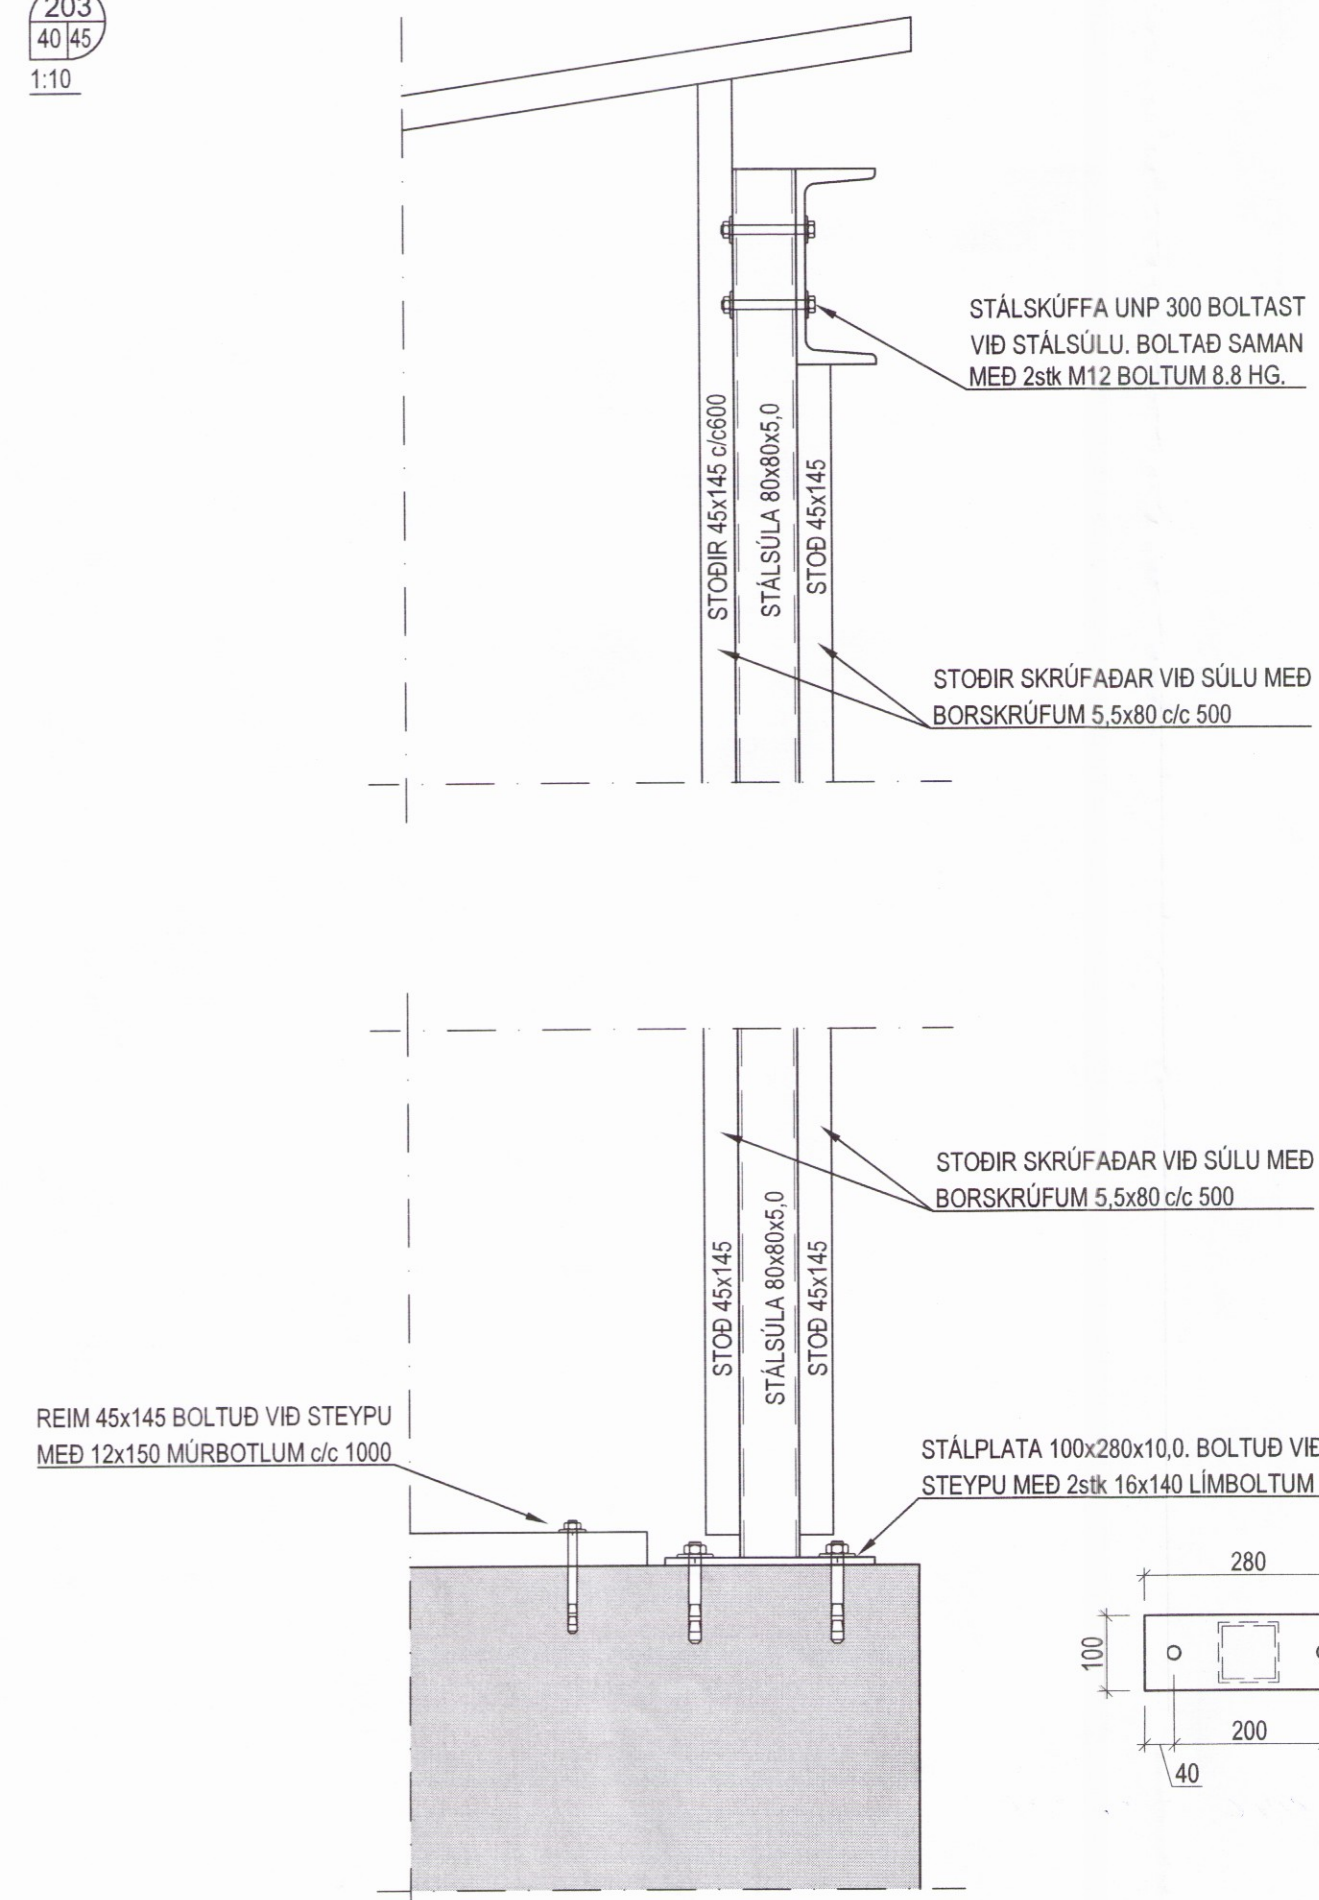


204
40/45
1:10

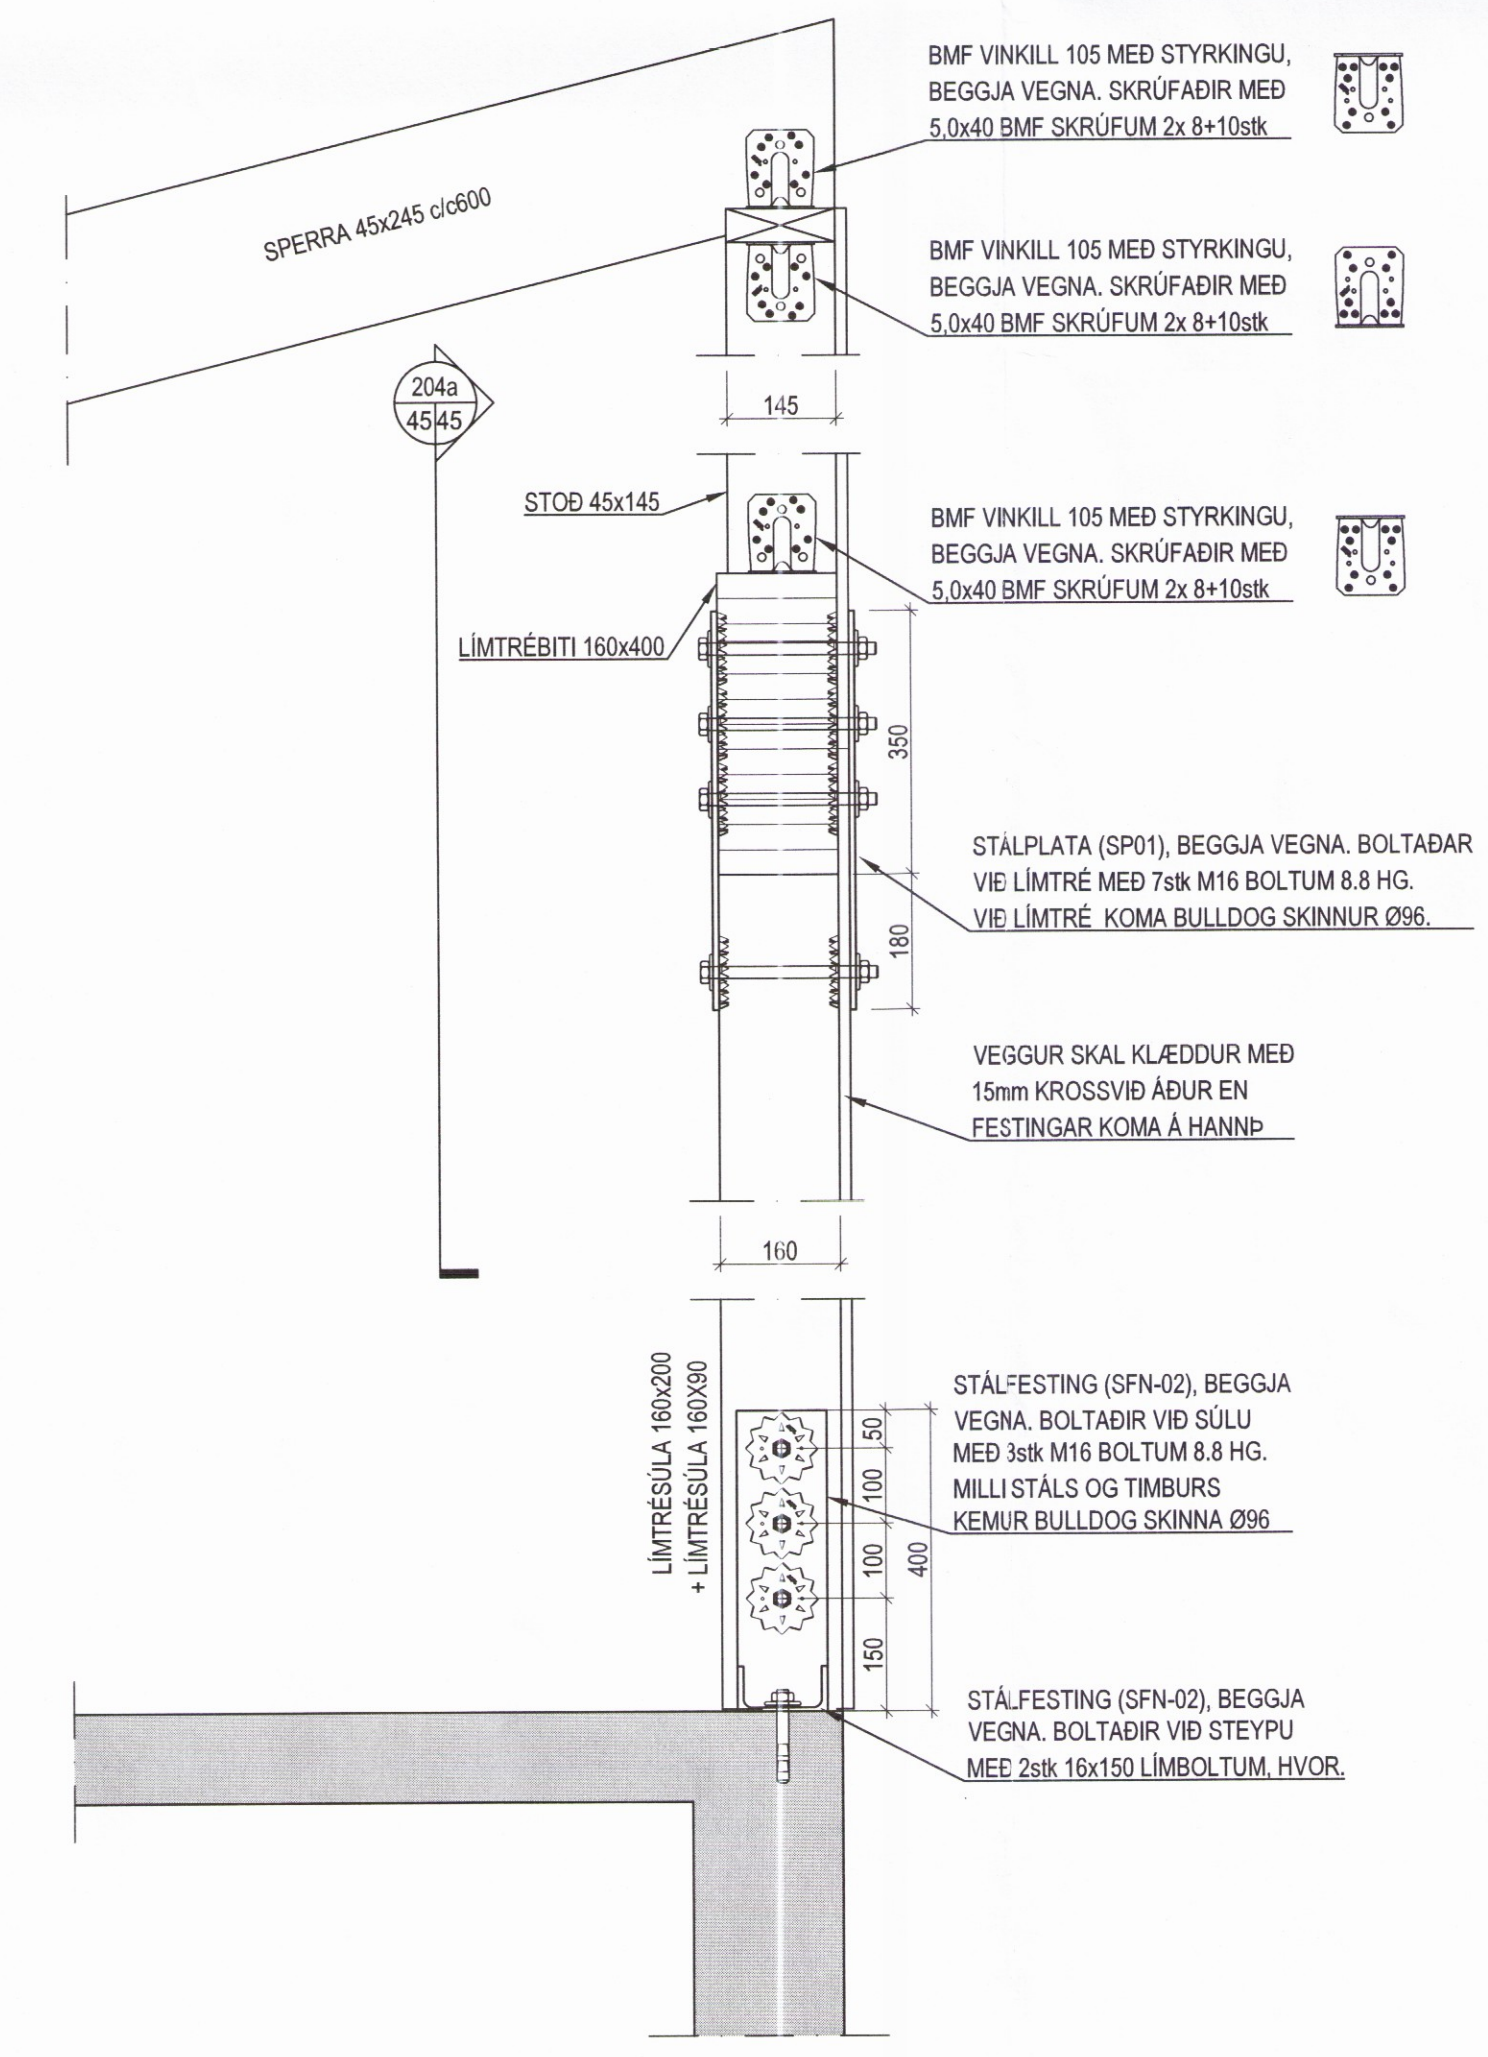

204a
40/45
1:10

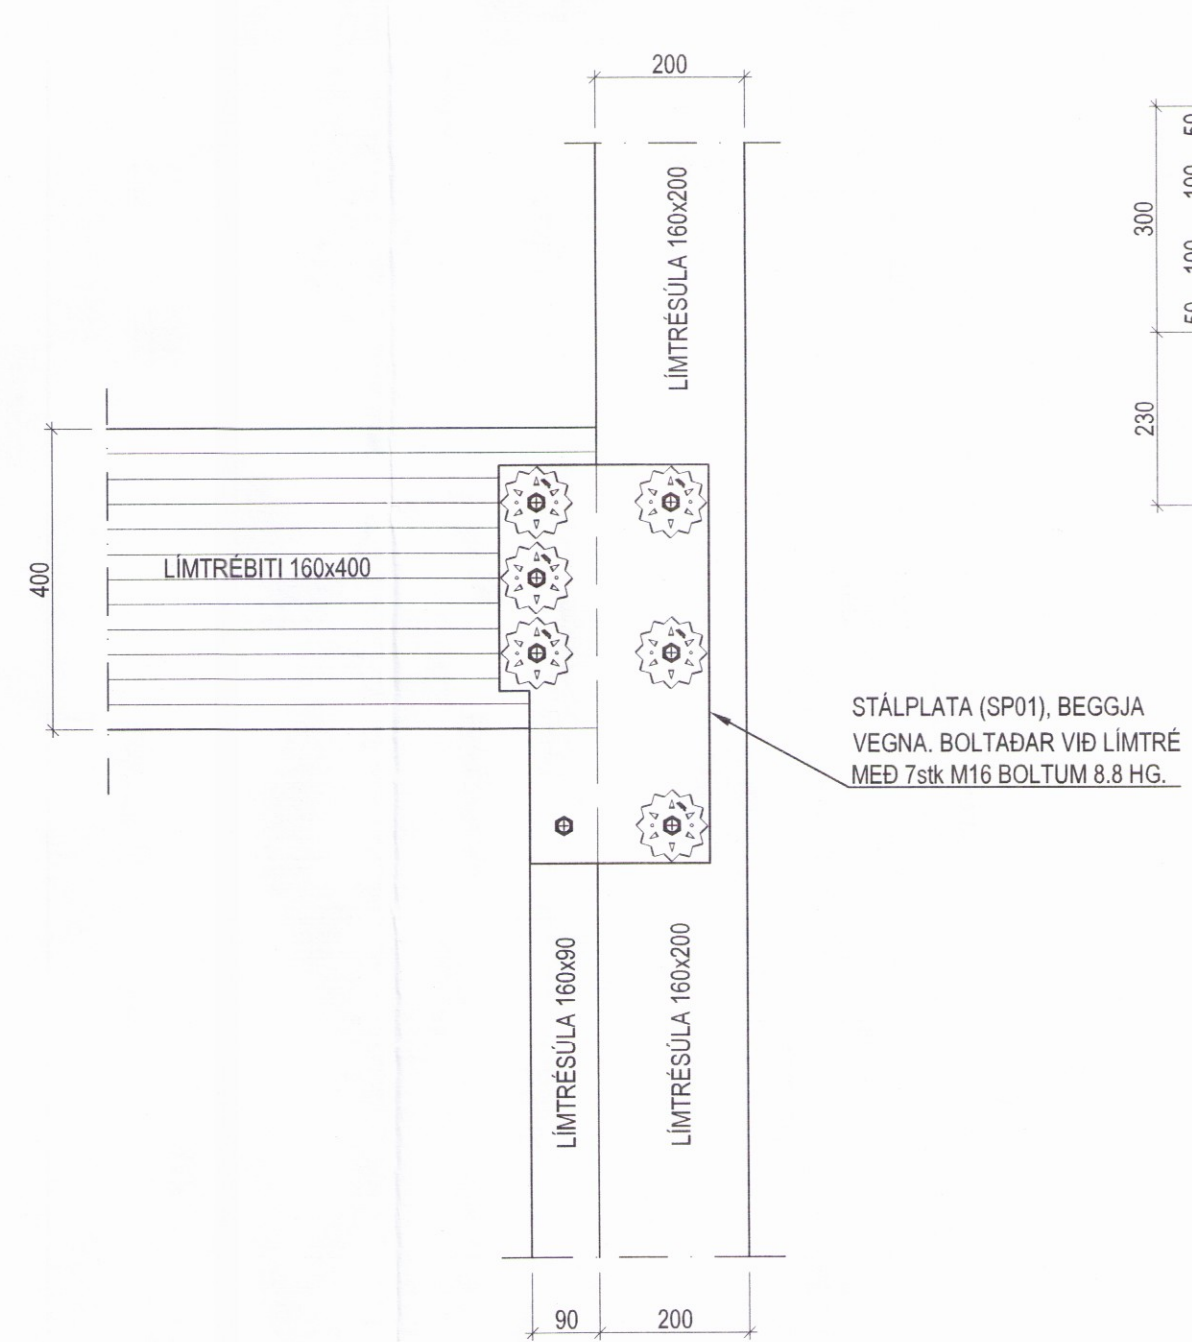


STÁLPLATA SP01 t=10mm 4stk

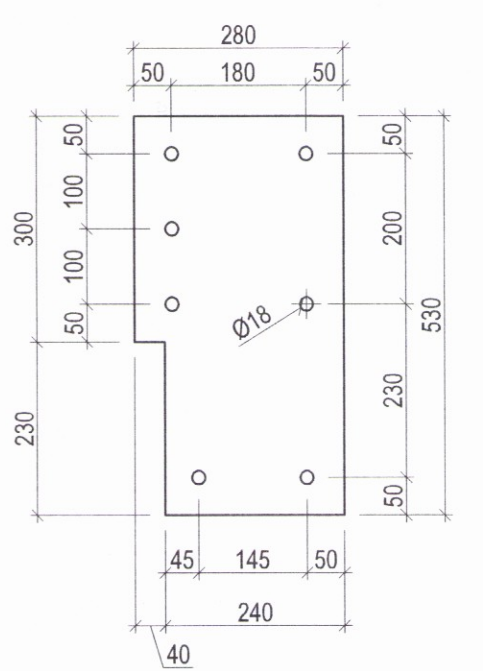

Gullfosskaffi, 801 Selfoss

Áfangi 2 í stækkun
Burðarvirki
Trévirki
Snið og deili

3028

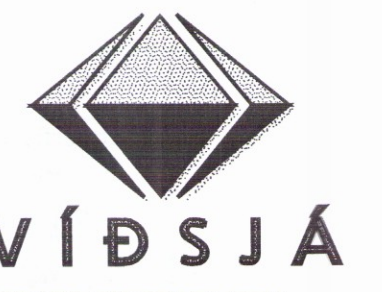

VERKFRÆÐISTOFA FRV
TRYGGVAGATA 11, 101 REYKJAVÍK
SÍM: 561 9040, NETFANG: vidsja@vidsja.is
www.vidsja.is

STOFNA	DAGL	NAFN	FRANT	HAUNAD	SG	TEKNAÐ	SG	MAK.	1:10	VERNR.	V 17-007
				SAMB.				SKRÁ	Burður	TEKNA NR.	
				FRANT	Jón E. Sigurjónsson	190556-3958		DAGL	13.03.2017		B 45-1